


This is a PROVISIONAL BUILDING PLAN approved only for the purpose of inviting objections from the general public.

DRG NO. BF-13

Ushar  
 ARCHITECT (B.O.) STP Member Secretary BPC BPC  
 BPC BPC  
 (2018)  
 BPAC

MP  
 JD PA ATP

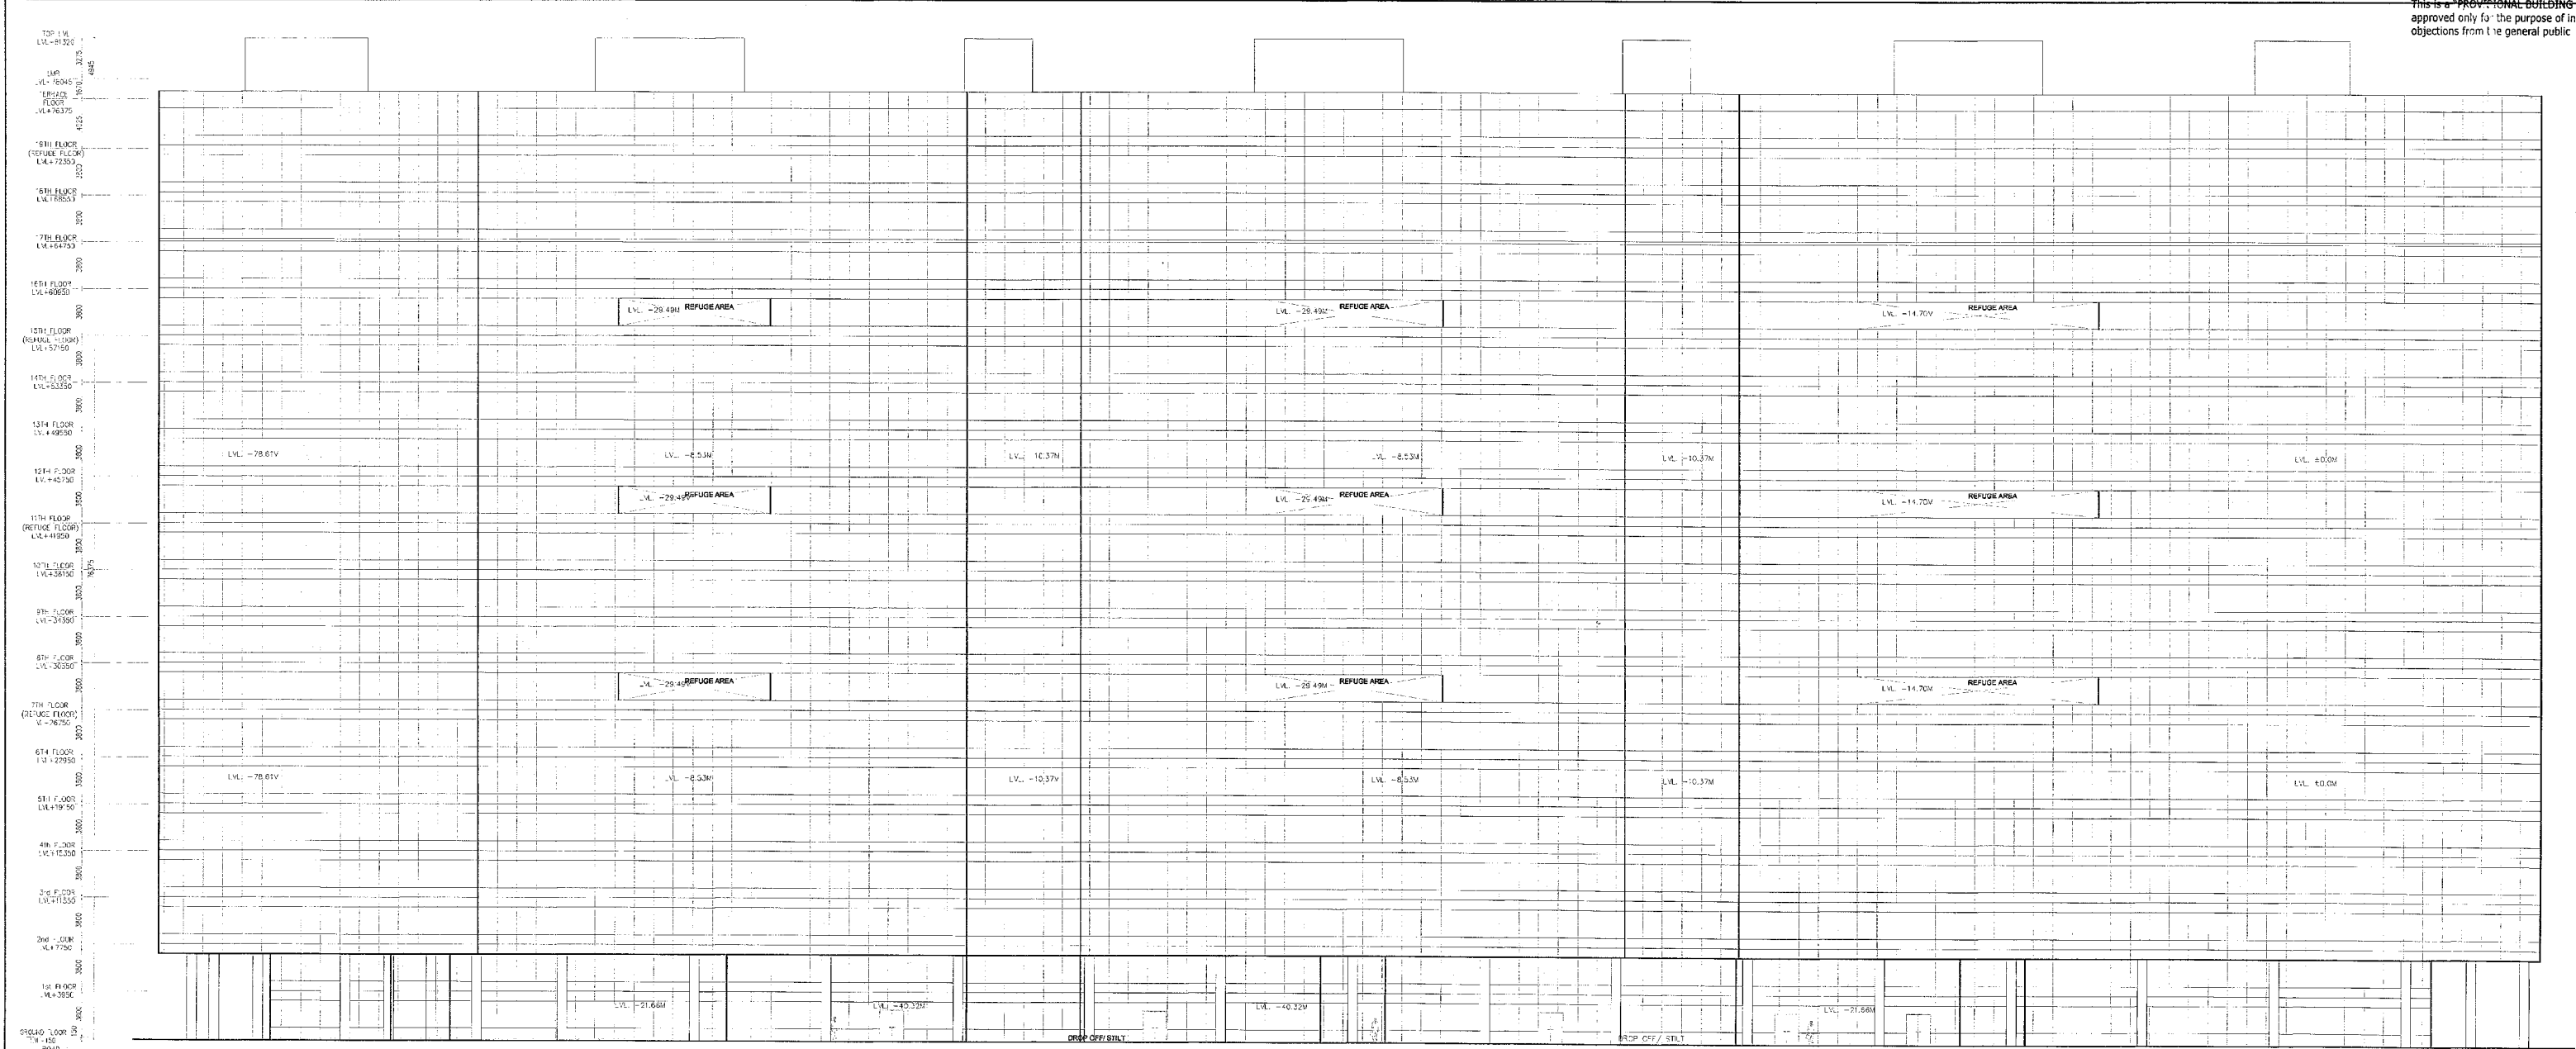

ELEVATION - A (BLOCK-F)

DLF 50021

Architect  
 Hafeez  
 Contractor

RISIMS ARCHITECTS

RSMS ARCHITECTS PVT. LTD.  
 69, Noida Niwas, Showal Kunj,  
 (Behind G2), Vasant Kunj,  
 New Delhi - 110070.  
 Tel: 011-26808618, 26802617  
 www.rsms-cpa.com

PROPOSED BUILDING PLANS OF BUILDING - F AND REVISED BUILDING PLANS OF BUILDING - C, D, E & F A COVER CITY UNDER TRANSIT ORIENTED DEVELOPMENT (TOD) POLICY FOR MIX LAND USE (ZONING/URICATES/A-308 DCCV/RD A.) PLANNING 18.858% ACRES IN SECTOR 24, 25 & 25-A, GURUGRAM MAHESAR URBAN COMPLEX BEING DEVELOPED BY DLF CYBER CITY DEVELOPERS LIMITED

OWNER: DLF Cyber City Developers Ltd  
 10th Floor DLF Gateway Tower,  
 DLF Cyber City, Gurugram, Haryana  
 PIN: 221002



ELEVATION - C (BLOCK-F)

OWNER'S SEAL & SIGNATURE

DRAWING TITLE: ELEVATION-A & C BLOCK-F

SCALE: 1:200 DATE: 07-04-2021

DEALT BY: [Signature] CHECKED BY: [Signature] APPROVED BY: [Signature]

ARCHITECT'S SEAL & SIGNATURE: [Signature]  
 OWNER'S SEAL & SIGNATURE: [Signature]