



KEY PLAN

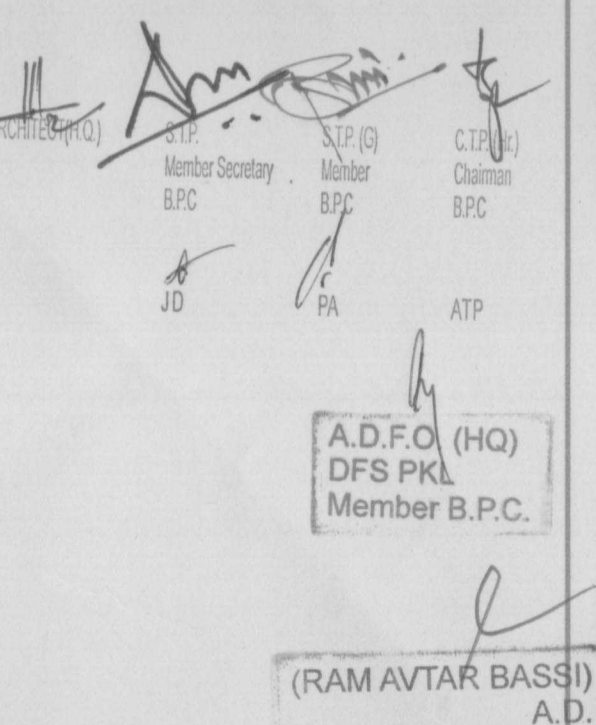


A.D.F.O (HQ)
DFS PKL
Member B.P.C.

(RAM AVTAR BASSI)
A.D.


DLF45479

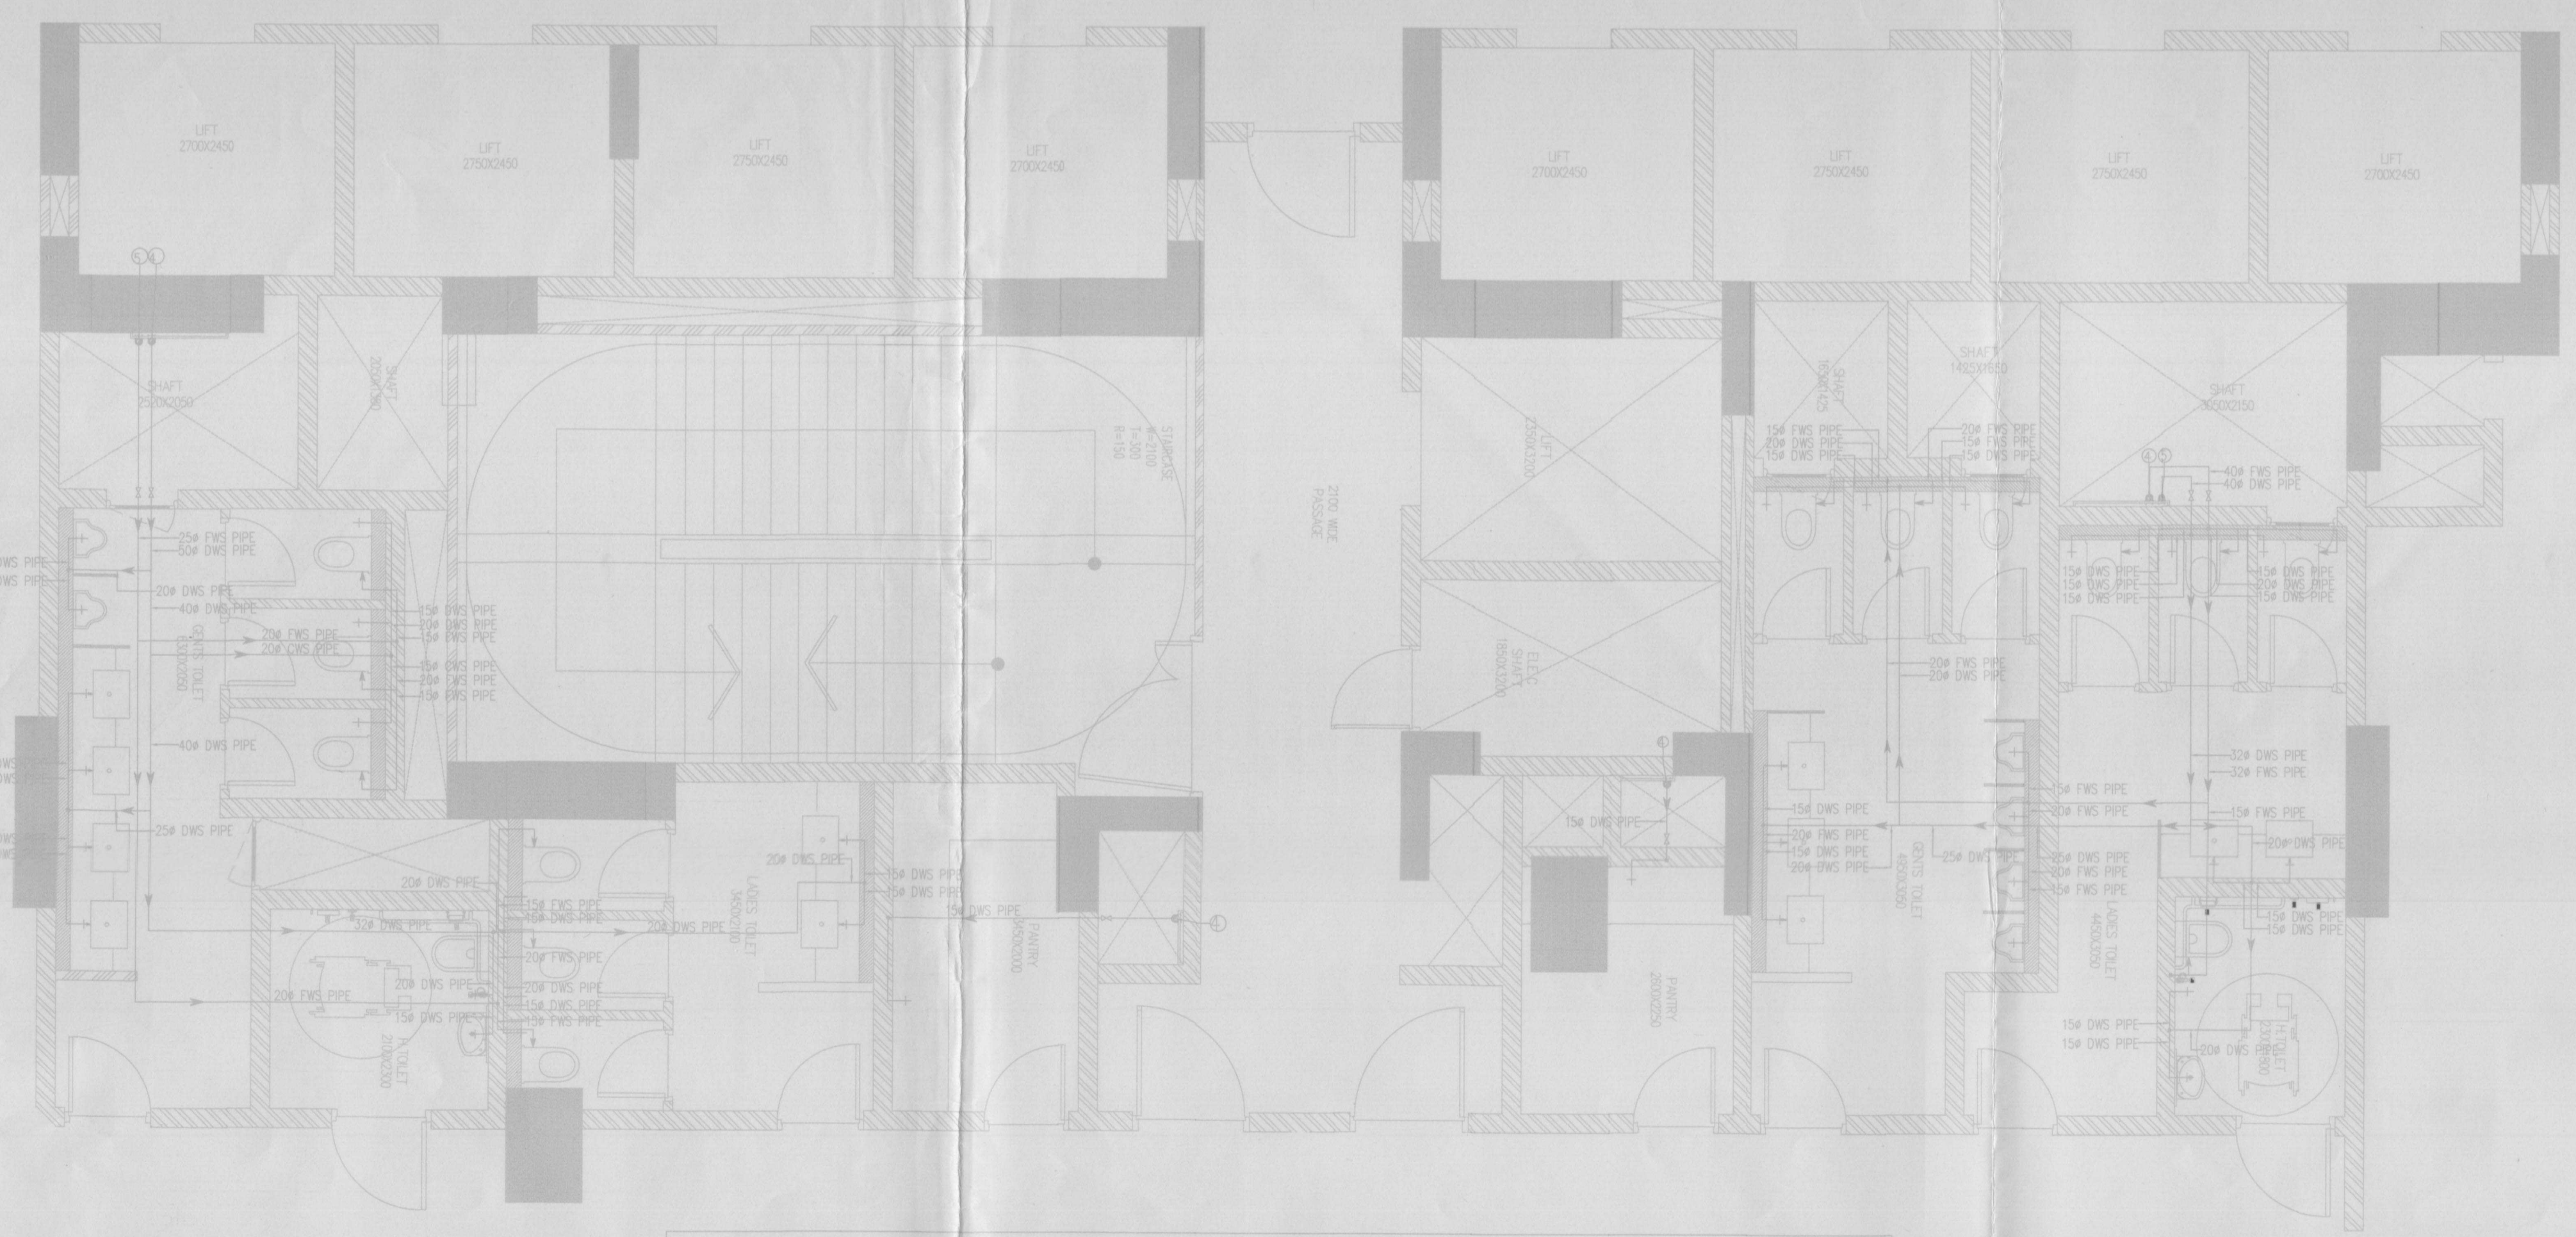

TOWER-F TYPICAL TOILET WATER SUPPLY DETAILS

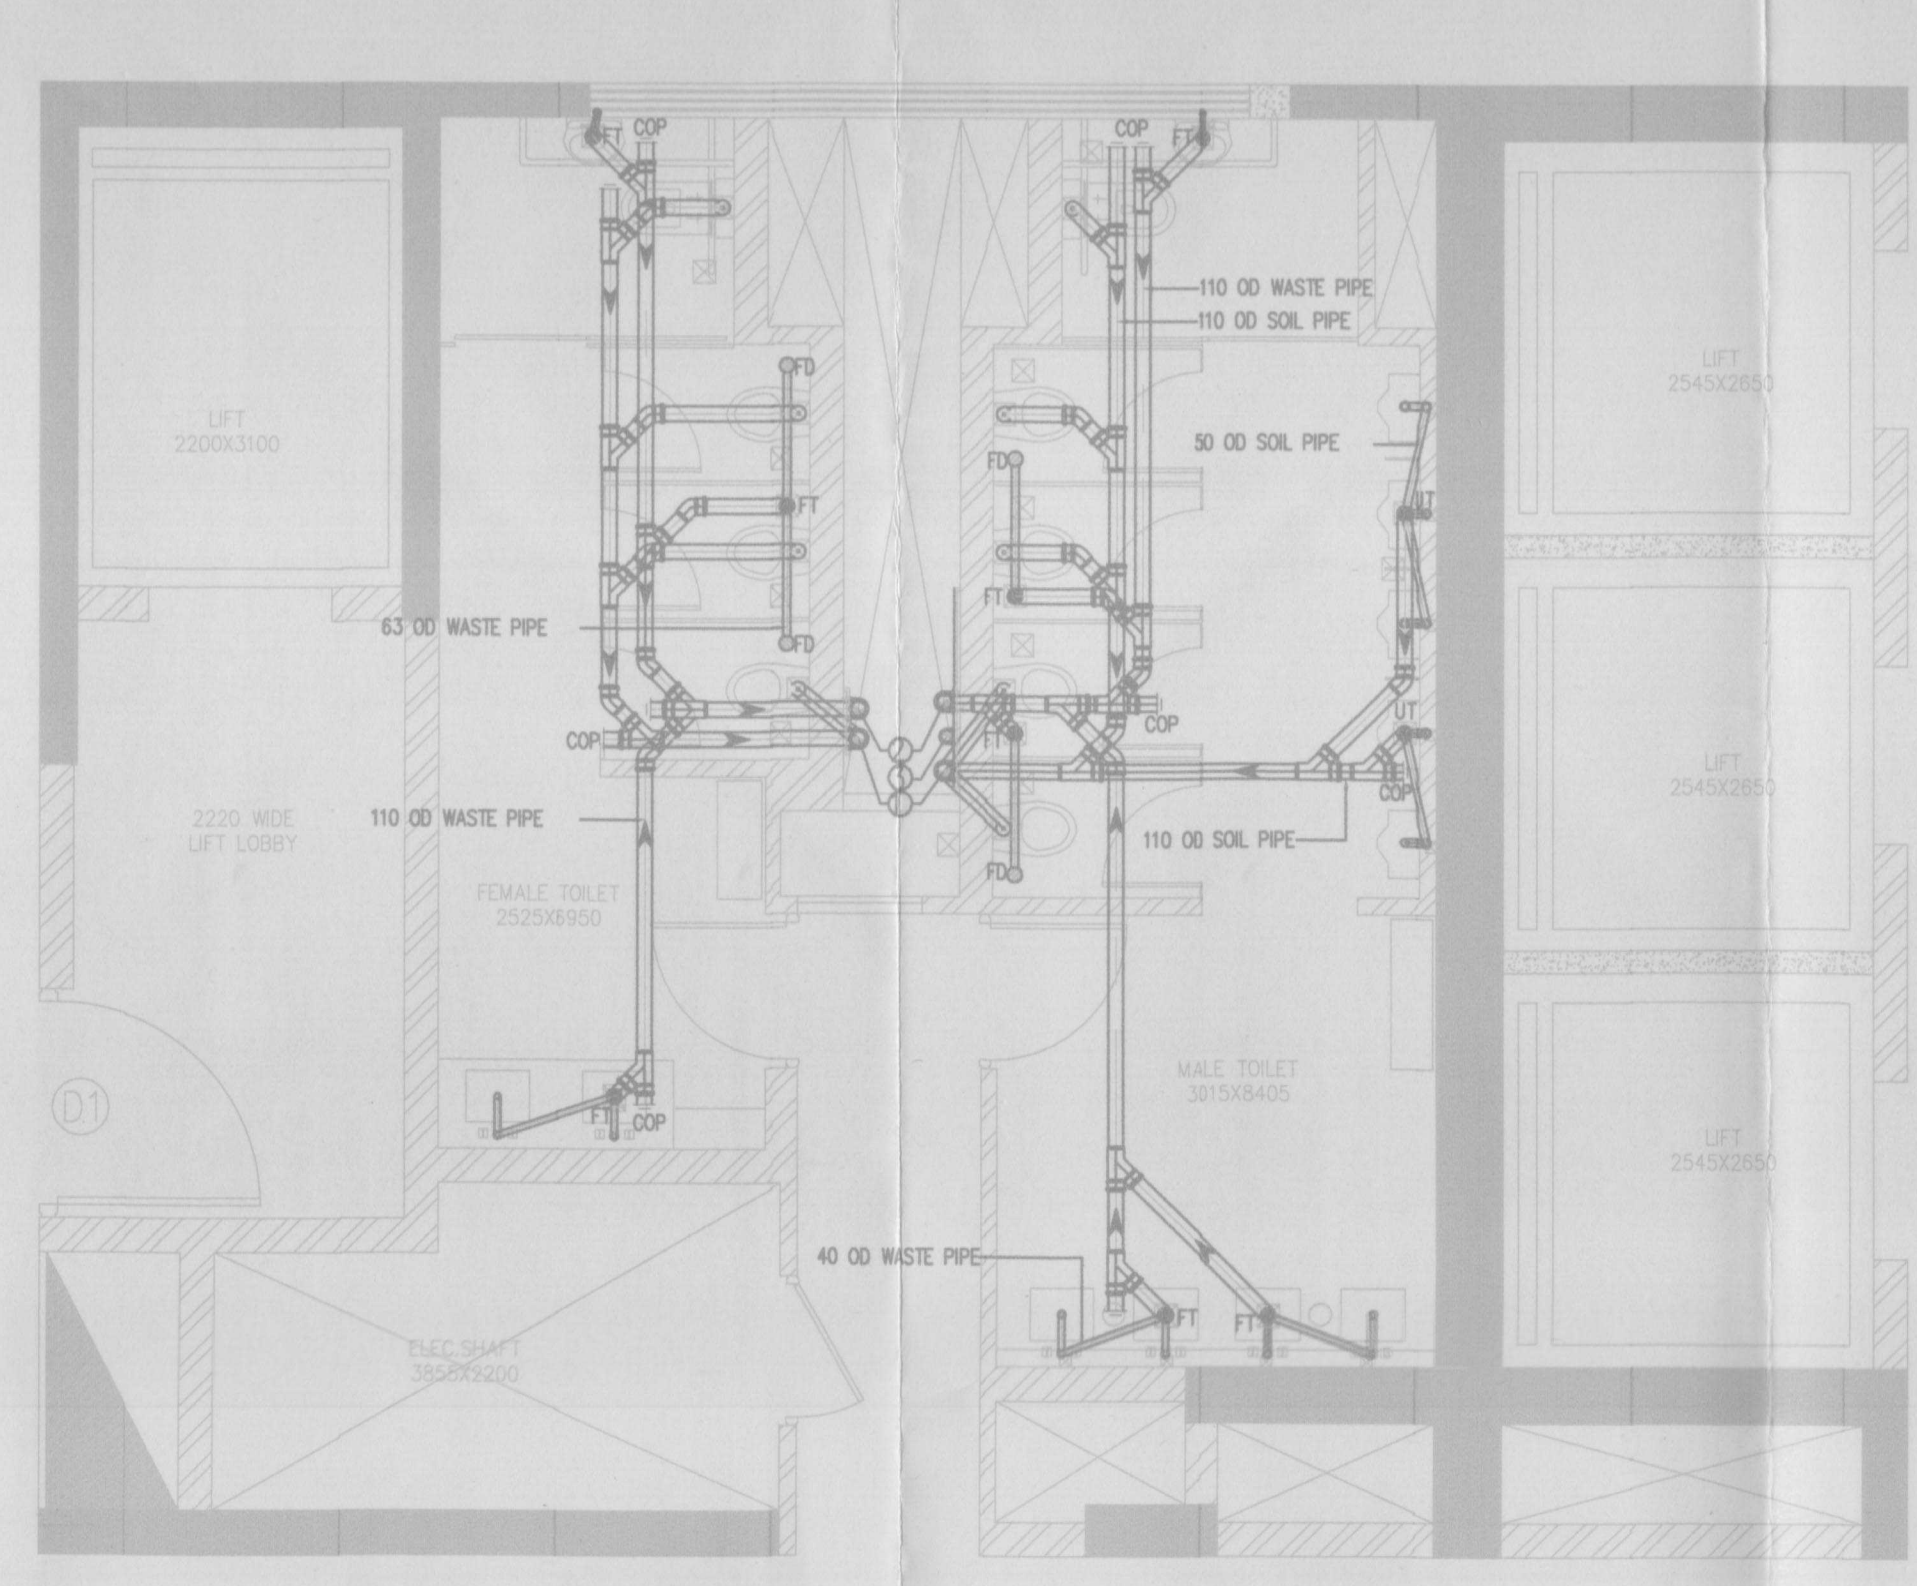

TOWER-C & D TYPICAL TOILET DRAINAGE DETAILS

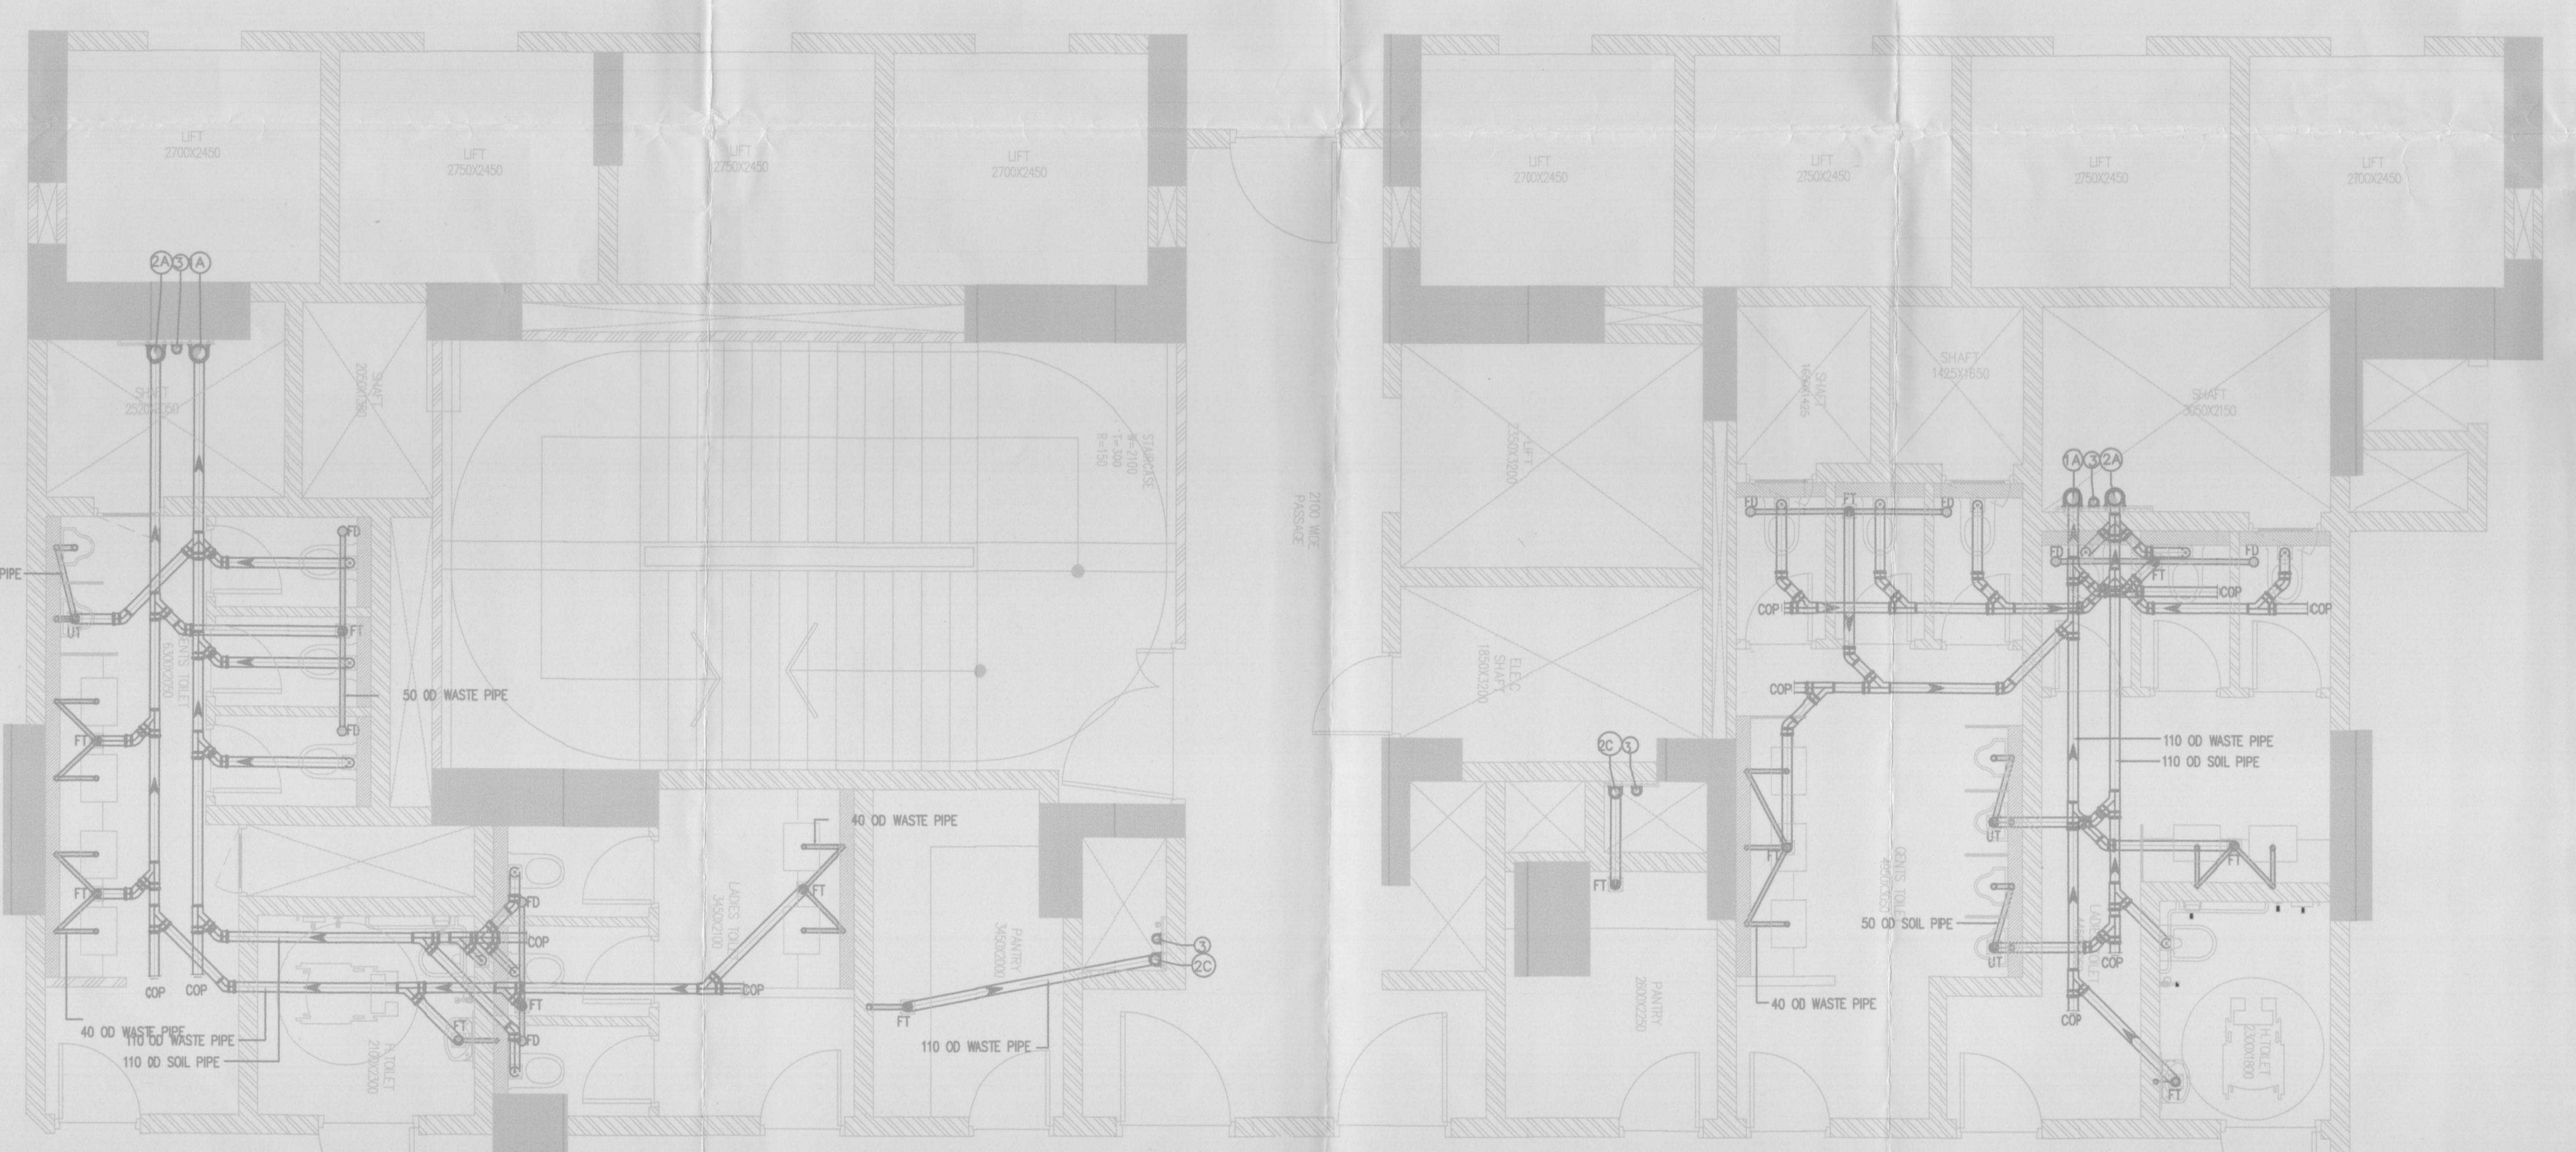


TOWER-F TYPICAL TOILET DRAINAGE DETAILS

PIPE DIA'S


S.NO.	SYMBOL	DESCRIPTION
1	WB. TO FT	40 OD
2	FD. TO FT	40 OD
3	URINAL TO UT	50 OD
4	FT. TO VERTICAL STACK	110/160 OD
5	WC. TO VERTICAL STACK	110 OD
6	UT. TO VERTICAL STACK	110 OD

LEGEND FOR PLUMBING:-

S.NO.	SYMBOL	DESCRIPTION
01.	①	110 OD SOIL PIPE
02.	②	110 OD WASTE PIPE
03.	③	160 OD WASTE PIPE
04.	④	100 OD WASTE PIPE FOR KITCHEN
05.	⑤	180 OD WASTE PIPE FOR KITCHEN
06.	⑥	75 OD ANTI-PHONAGE PIPE
07.	⑦	DWS-DOMESTIC WATER SUPPLY PIPE
08.	⑧	FWS-FLUSHING WATER SUPPLY PIPE
09.	FD	FLOOR DRAIN
10.	FT	FLOOR TRAP
11.	UT	URINAL TRAP
12.	COP	CLEAN OUT PLUG
13.	FCS	FLOOR CLEAN OUT
14.	—	SOIL PIPE
15.	—	WASTE PIPE
16.	—	FLUSHING WATER SUPPLY (GRAVITY SUPPLY)
17.	—	DOMESTIC WATER SUPPLY (GRAVITY SUPPLY)

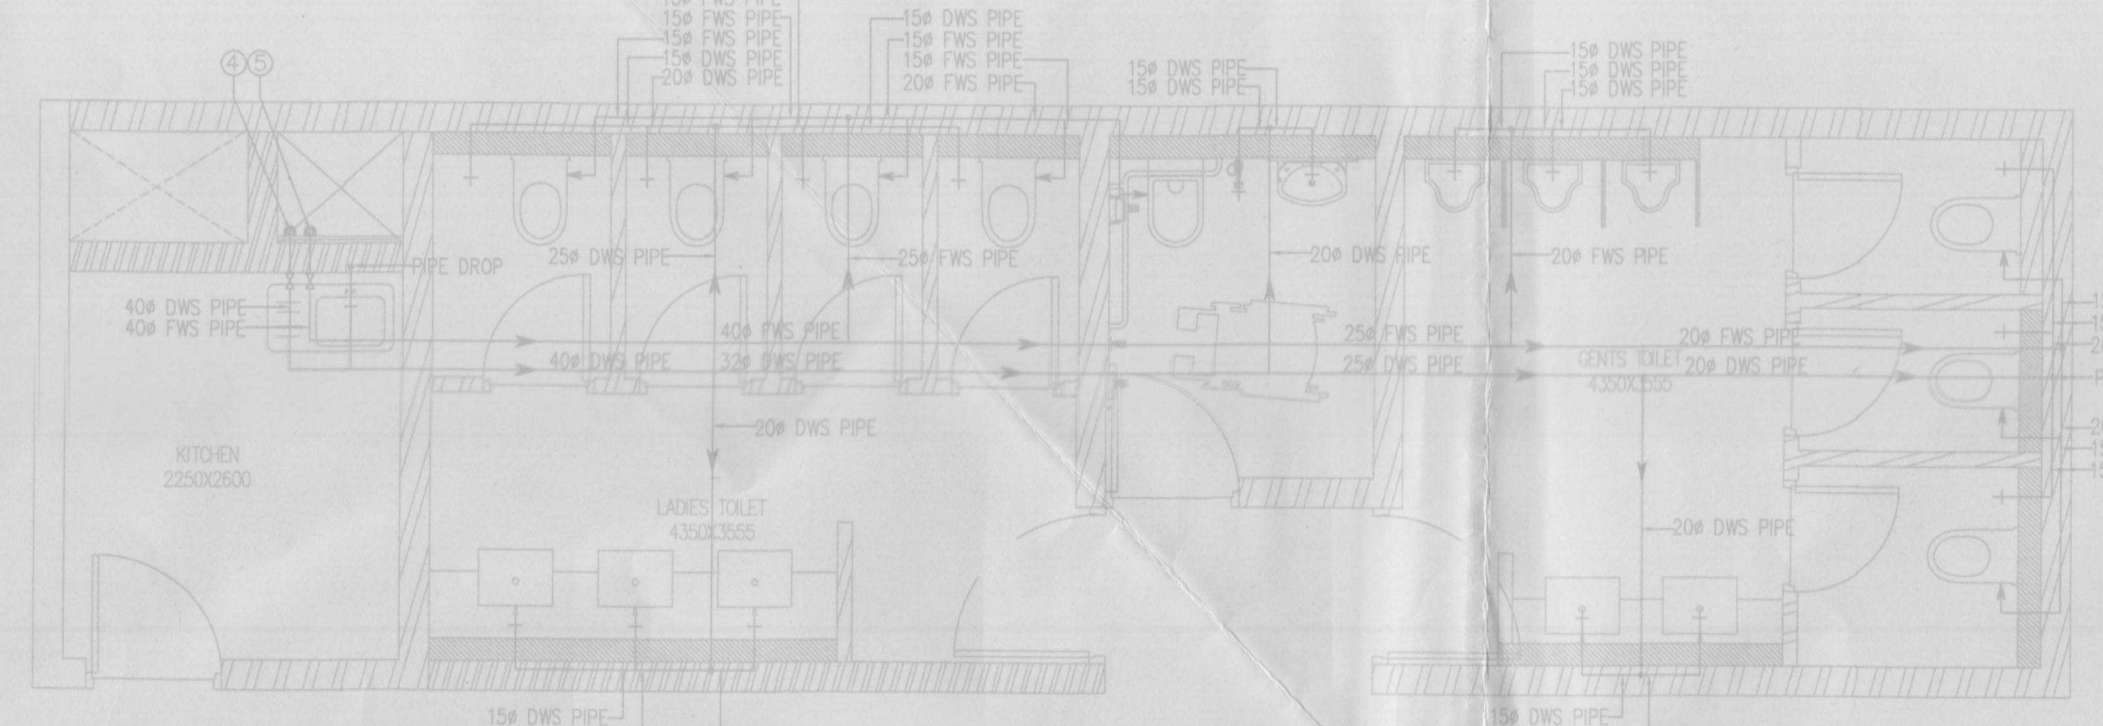

TOWER-E TYPICAL TOILET WATER SUPPLY DETAILS

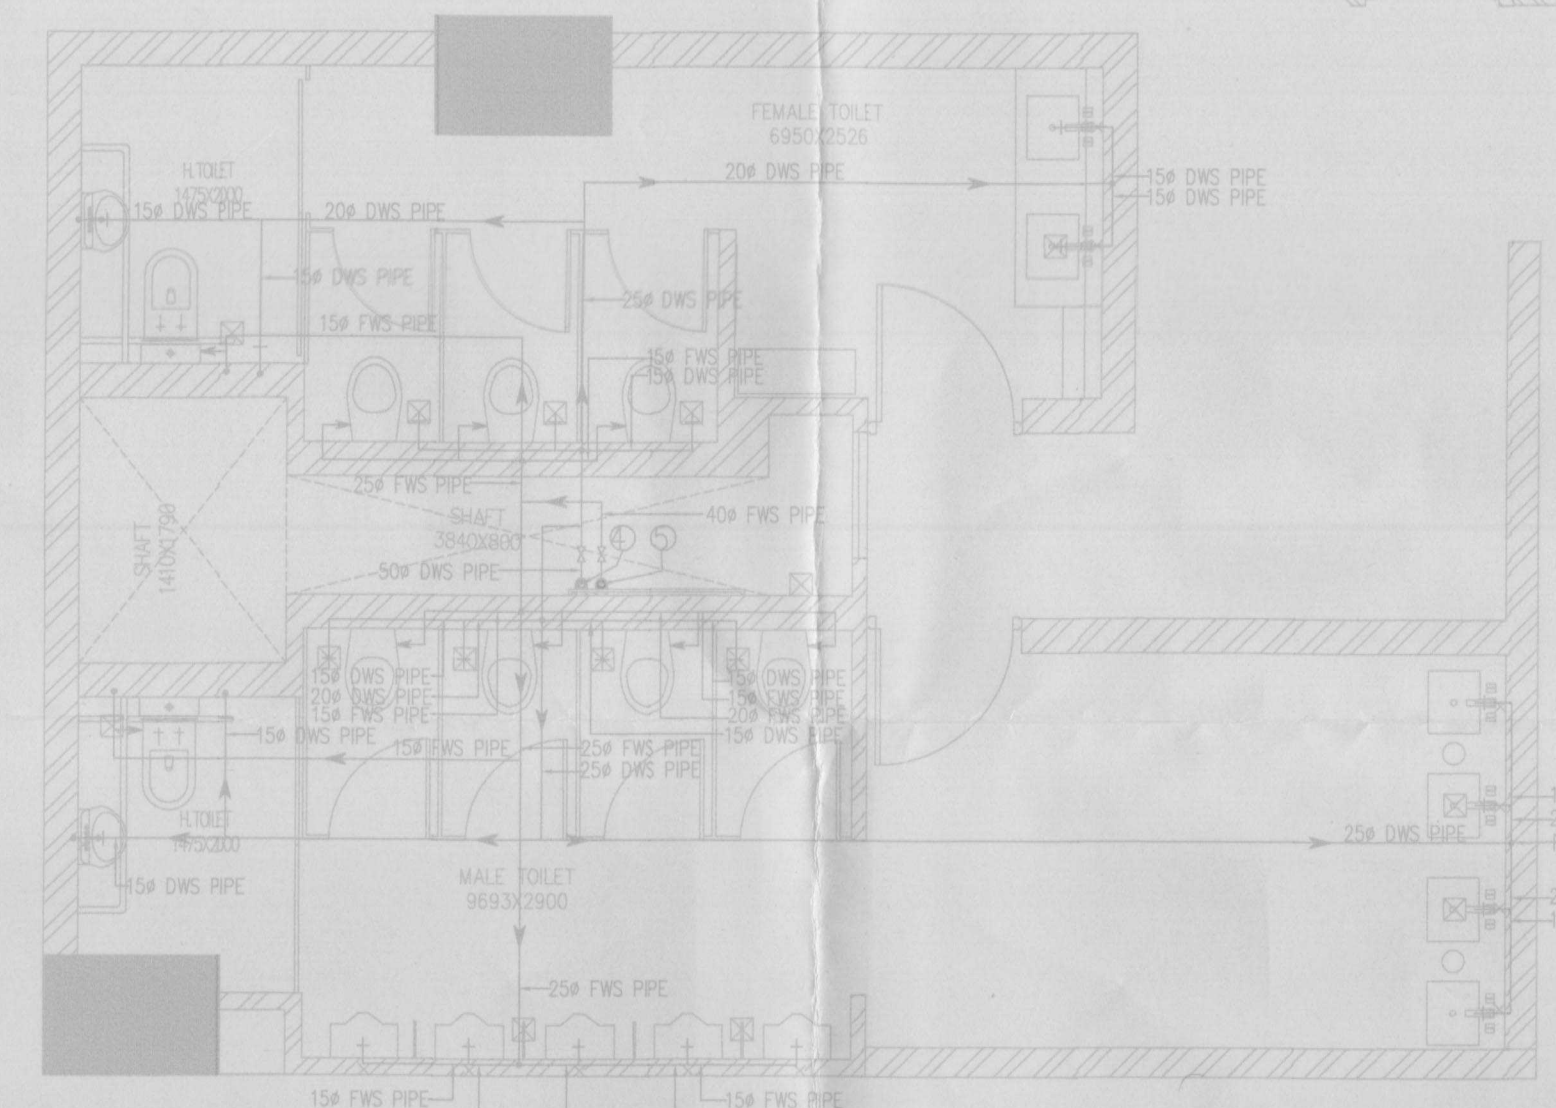

TOWER-E TYPICAL TOILET DRAINAGE DETAILS



TOWER-C & D TYPICAL TOILET WATER SUPPLY DETAILS

Architect
Hafeez
Contractor

RSMS ARCHITECTS

RSMS ARCHITECTS PVT. LTD.
E9, Mora Niwas Bhawani Kunj
(Behind D2), Vasant Kunj,
New Delhi-110070.
Tel.: 011-26898616, 26898617
www.rsms-arch.com

Project:
PROPOSED BUILDING PLAN OF BUILDING - C, BUILDING - D, BUILDING - E AND BUILDING - F IN 94.57485 ACRES DLF CYBER CITY, SECTOR 24, 25 & 25A, GURGAON, HARYANA.

OWNER: DLF Cyber City Developers Ltd.
DLF 10th Floor DLF Gateway Tower,
DLF Cyber City, Gurugram, Haryana
Pin: 122002

REVISION	JOB NO.:-	DRG NO.	NORTH
		TD-01	N
		SCALE:-	DATE:-
		1:50	16-05-2018
		FILE:-	DEALT BY:-
		CHECKED BY:-	APPROVED BY:-

ARCHITECT'S SEAL & SIGNATURE

OWNER'S SEAL & SIGNATURE