


This is a PROFESSIONAL BUILDING PLAN approved only for the purpose of inviting objections from the general public.

11/06/2018
11/06/2018
11/06/2018

11/06/2018
11/06/2018
11/06/2018

11/06/2018
11/06/2018
11/06/2018

1. BUILDING HAS AUTOMATIC SPRINKLER SYSTEM WHEREVER REQUIRED BY NBC.
2. BUILDING WILL BE DESIGNED (STRUCTURES) AS PER RELEVANT CODES FOR EARTH QUAKE RESISTANCE.
3. BUILDING IS ARTIFICIALLY LIGHTED MECHANICALLY VENTILATED & CENTRALLY AIR-CONDITIONED WITH 100% POWER BACKUP.

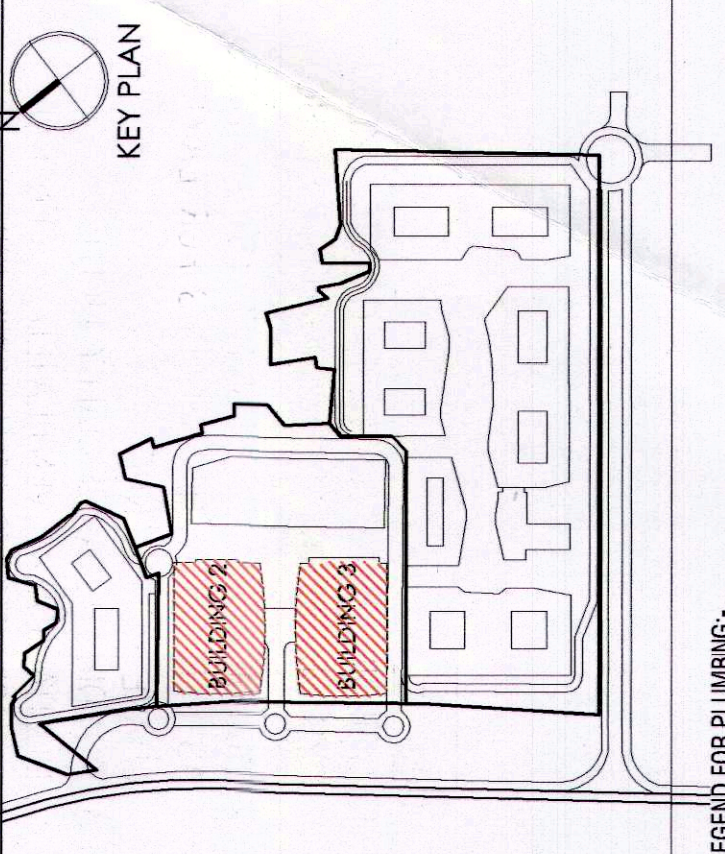


S.NO.	SYMBOL	DESCRIPTION
01.	○	110 OD SOIL PIPE
02.	○	110 OD WASTE PIPE
03.	○	75 OD ANTISIPHONAGE PIPE
04.	○	DOMESTIC WATER SUPPLY HYDRO-PNEUMATIC
05.	○	DOMESTIC WATER SUPPLY HYDRO-PNEUMATIC
06.	○	FLUSHING WATER SUPPLY HYDRO-PNEUMATIC
07.	○	160 OD TERRACE RAIN WATER PIPE
08.	○	110 OD MURTY/BALCONY RAIN WATER PIPE
09.	○	FLOOR DRAIN
10.	○	FLOOR TRAP
11.	○	URINAL TRAP
12.	○	CLEAN OUT PLUG
13.	○	SOIL PIPE
14.	○	WASTE PIPE
15.	○	VENT PIPE
16.	○	RAIN WATER PIPE
17.	○	DOMESTIC WATER PIPE
18.	○	FLUSHING WATER PIPE

Architects:
Arrop Associates Pvt. Ltd.
Plot- 36b, Sec-32, Gurgaon-122001
Ph: +91-124-4595500 FAX: +91-124-4595550
Montreal, Toronto, New-Delhi, Boston


Project:
PROPOSED REVISED BUILDING PLAN OF COMMERCIAL COLONY AREA MEASURING 32.36 ACRES PART OF RESIDENTIAL PLOTTED COLONY NAMED DLF CITY PHASE III & IV AND INDEPENDENT COMMERCIAL COLONY 4.00 ACRES (LICENCE NO. 58 OF 2018) BY MAKING TOTAL AREA DATED 07.09.2018) IN MAKING TOTAL AREA MEASURING 36.36 ACRES UNDER TOD ZONE IN SECTOR-24 & 25A GURGRAM MANESAR URBAN COMPLEX BEING DEVELOPED BY DLF LIMITED AND OTHERS.

DRAWING TITLE:
TYPICAL FLOOR TOILET TAIL BUILDING 2 & 3


JOB NO. -	DRG NO. -	DATE -	DATE -
SCALE -	1:50	DEALT BY -	APPROVED BY -
FILE -		CHECKED BY -	OWNER'S SEAL & SIGNATURE
ARCHITECT'S SEAL & SIGNATURE			

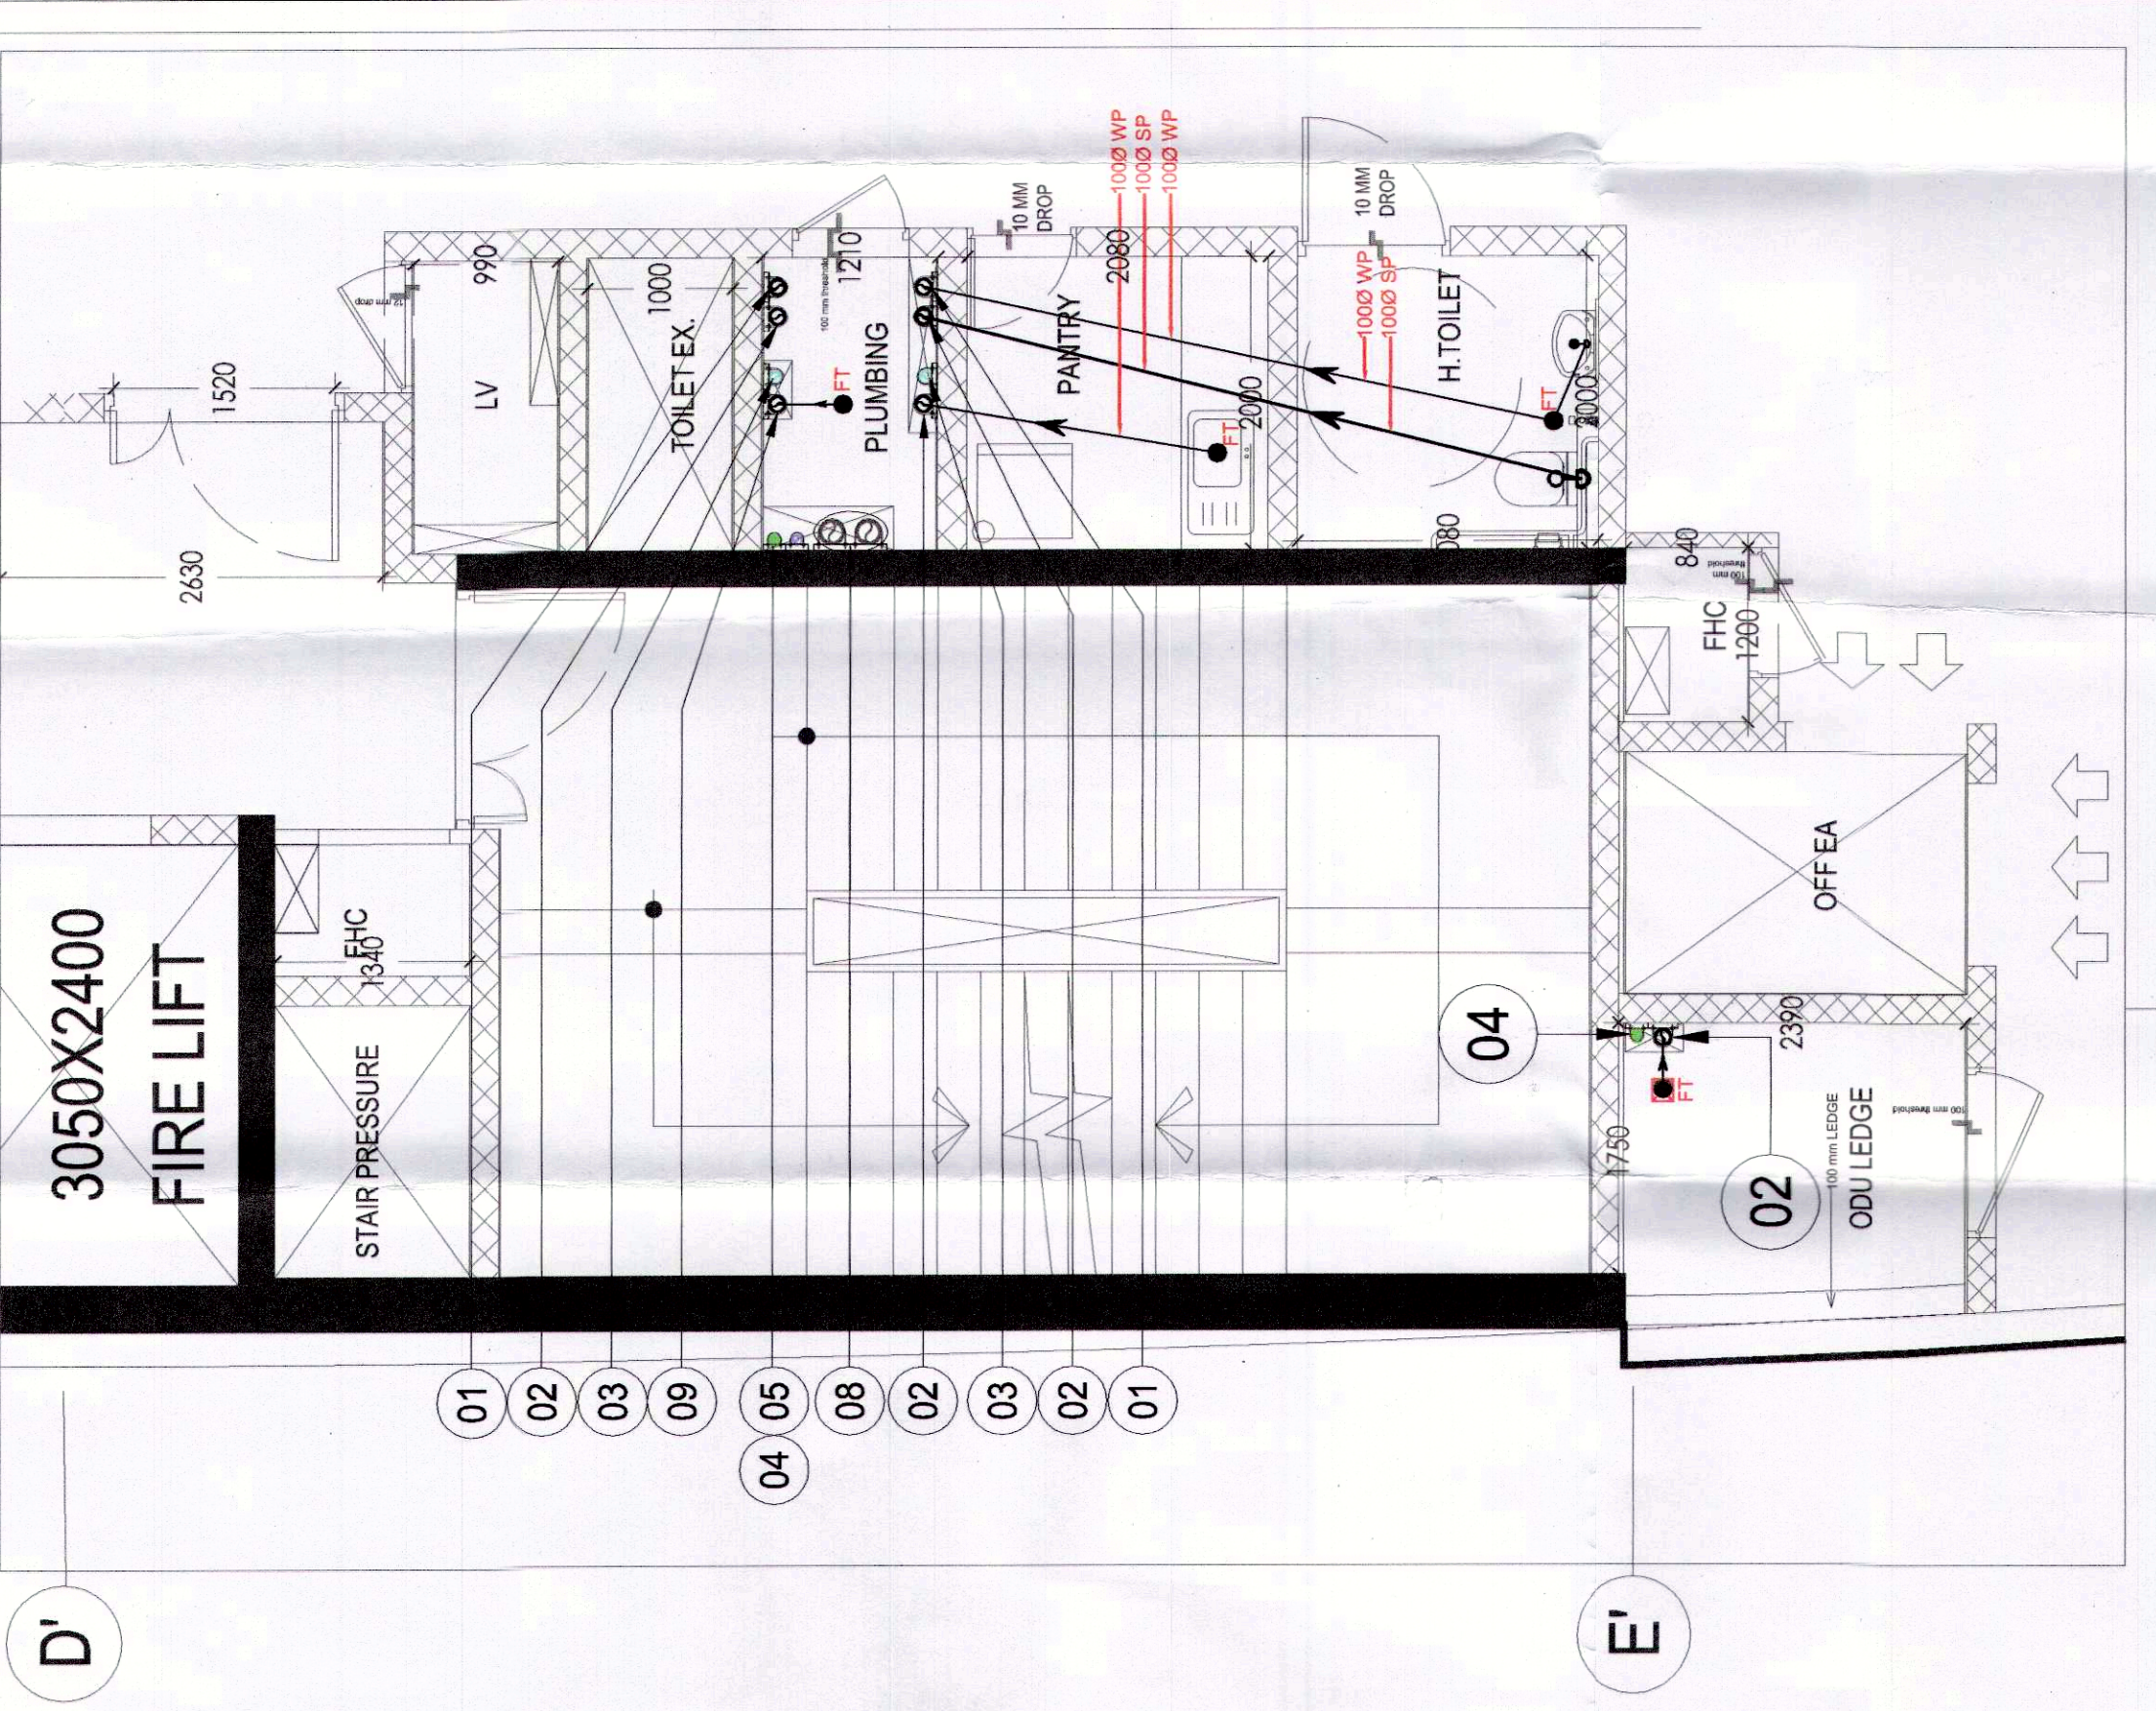


TOILET DETAIL FOR DRAINAGE

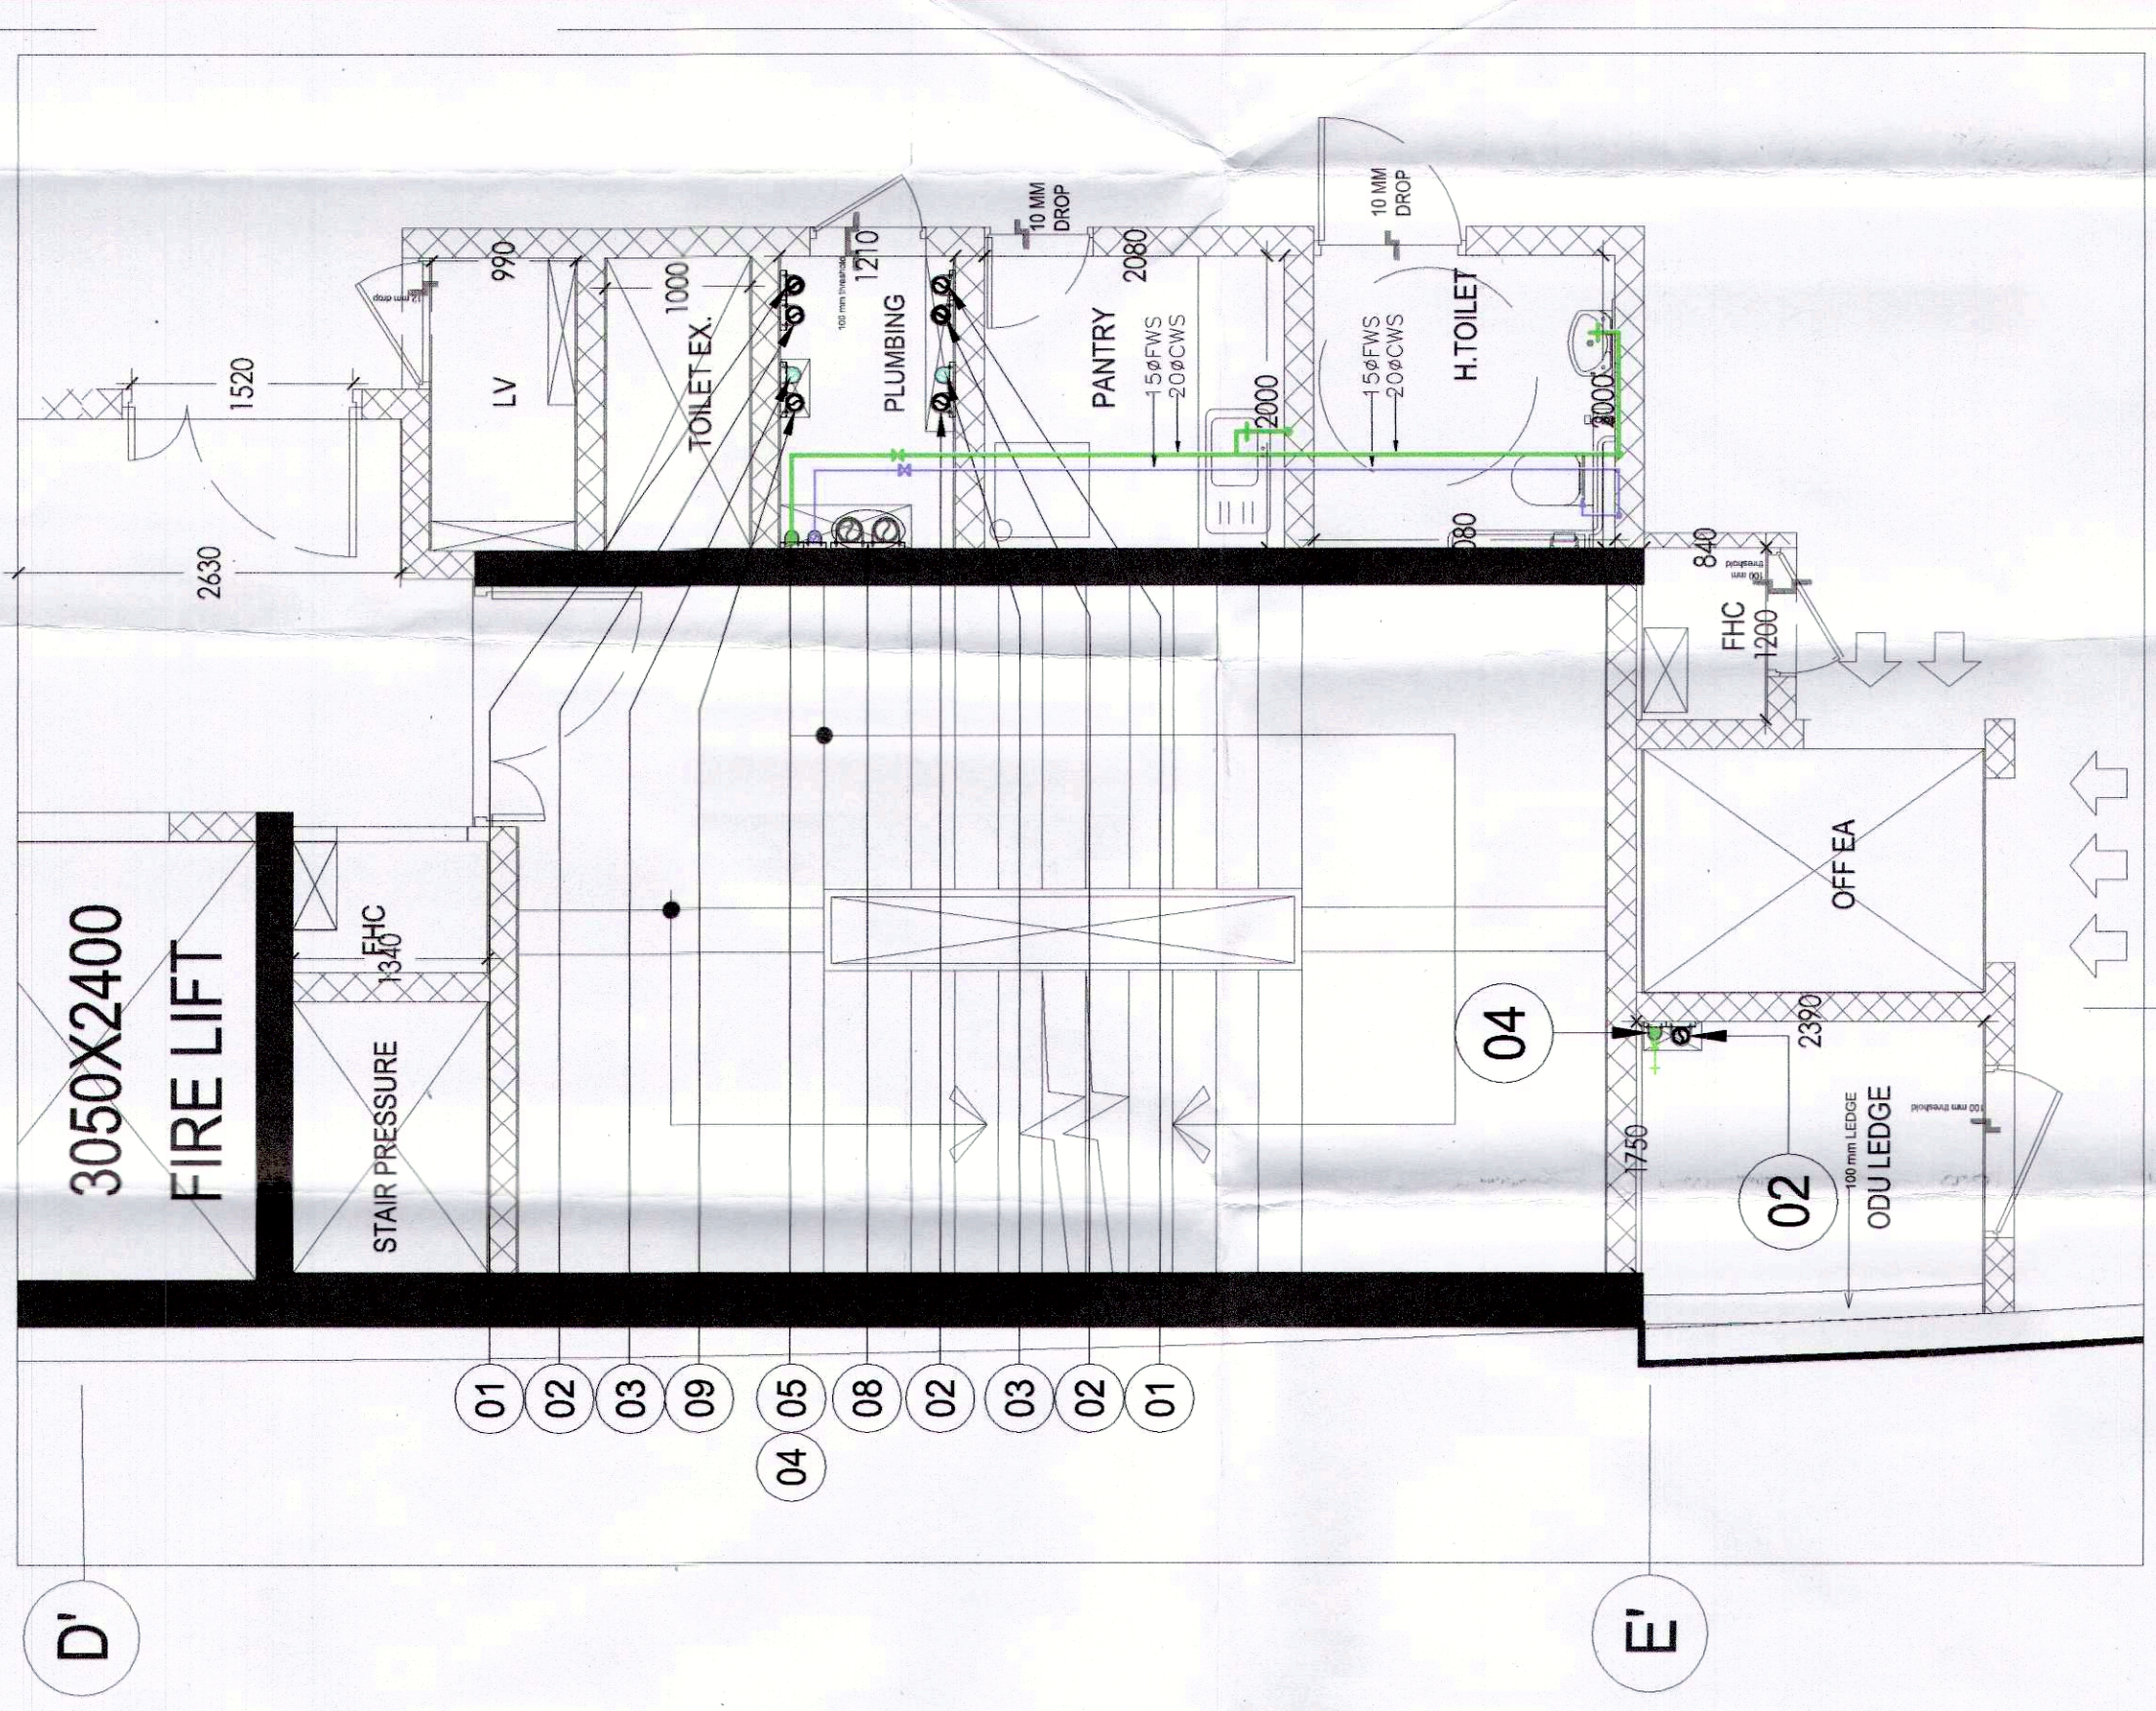


TOILET DETAIL FOR WATER SUPPLY

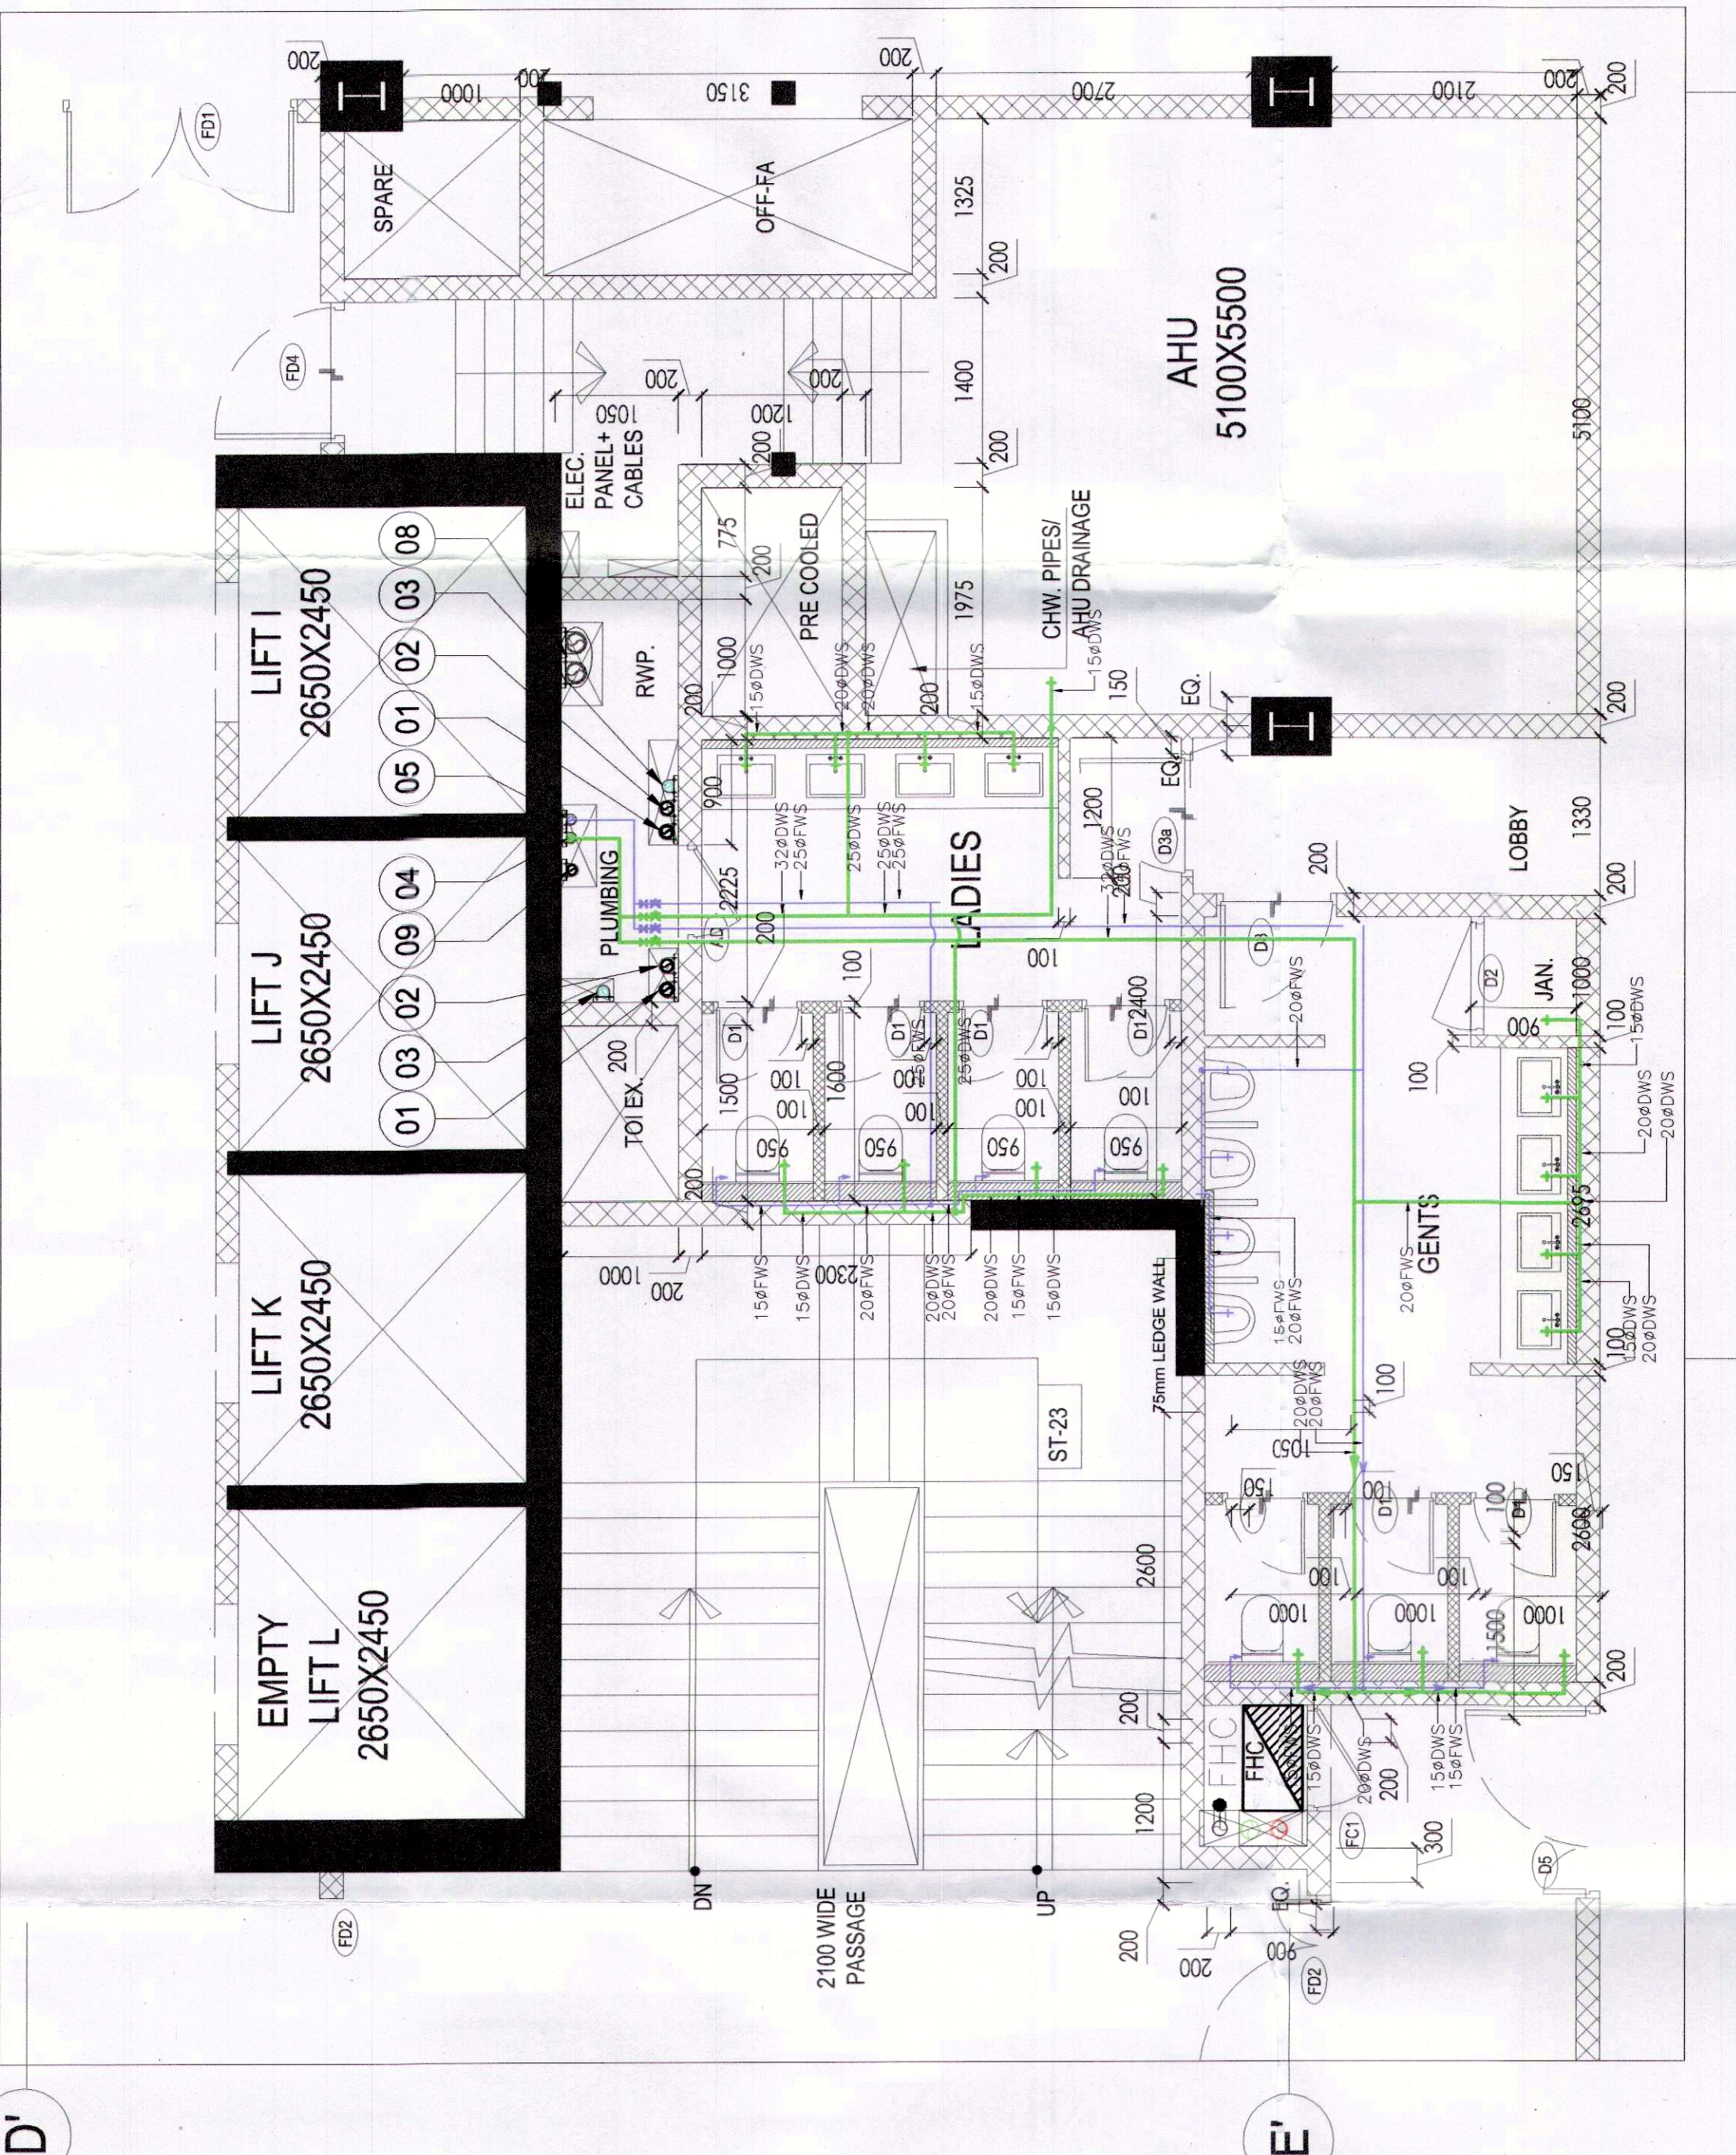


TOILET DETAIL FOR DRAINAGE

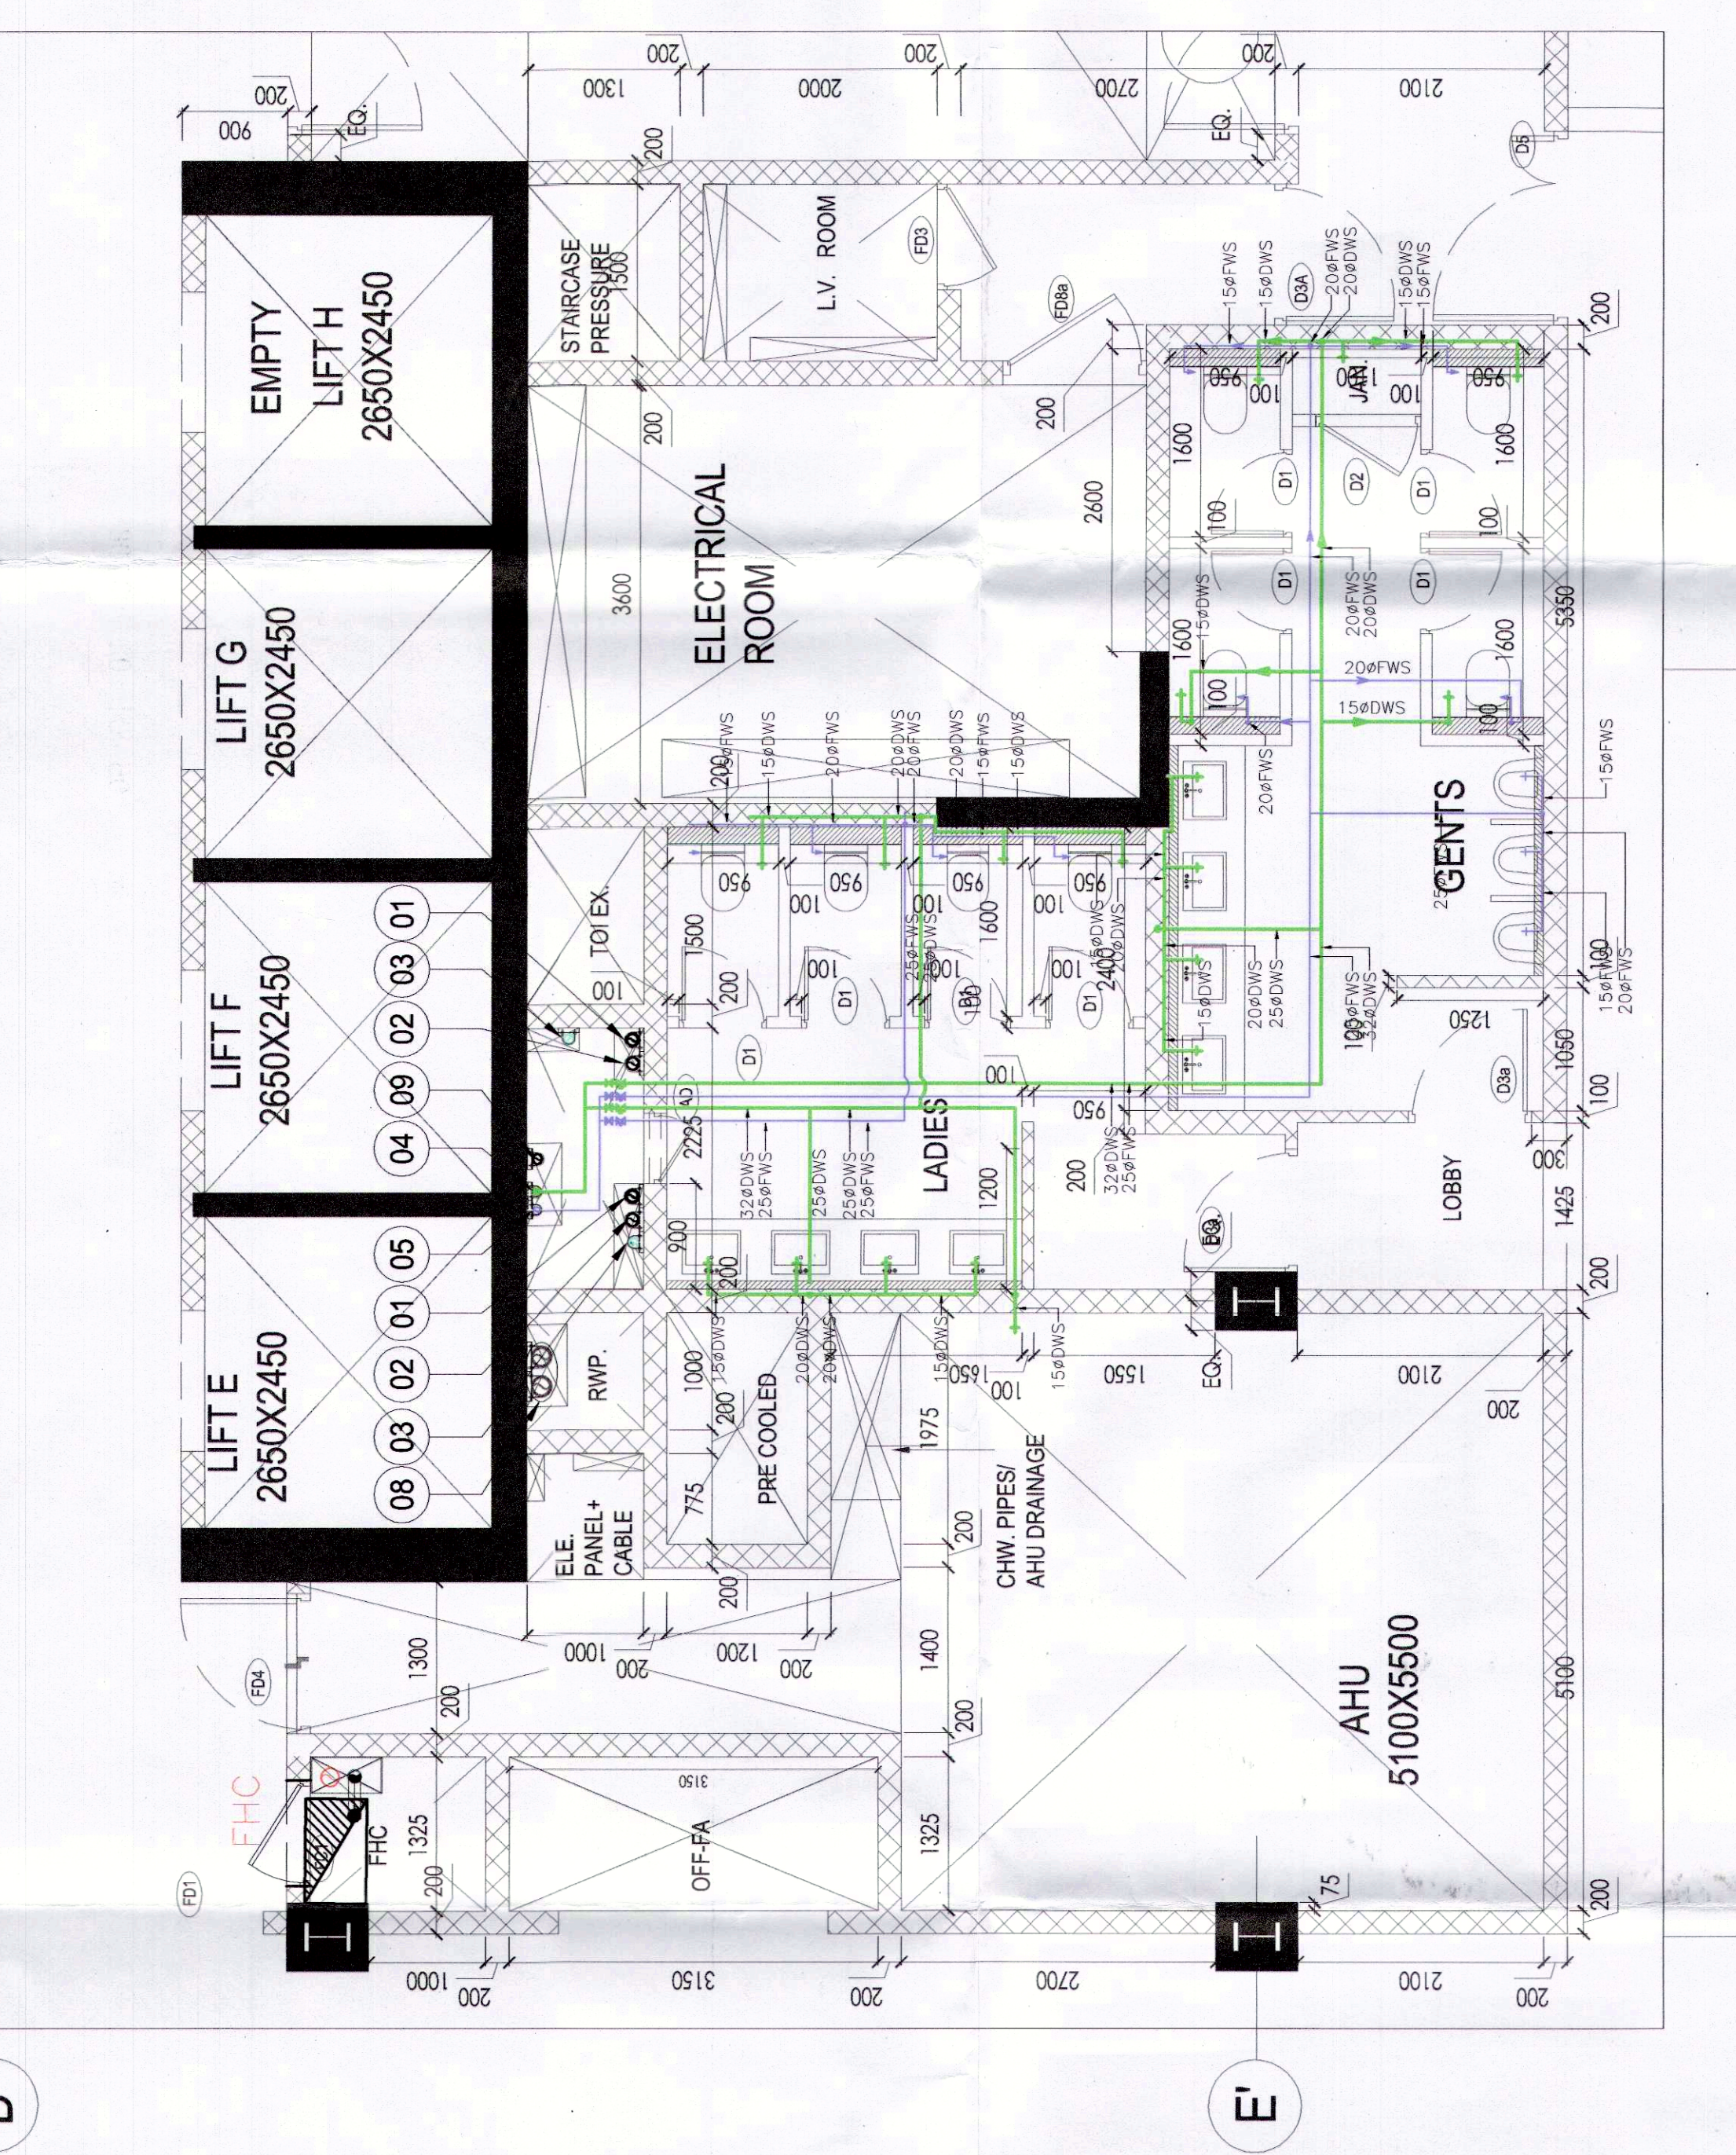

TOILET DETAIL FOR WATER SUPPLY

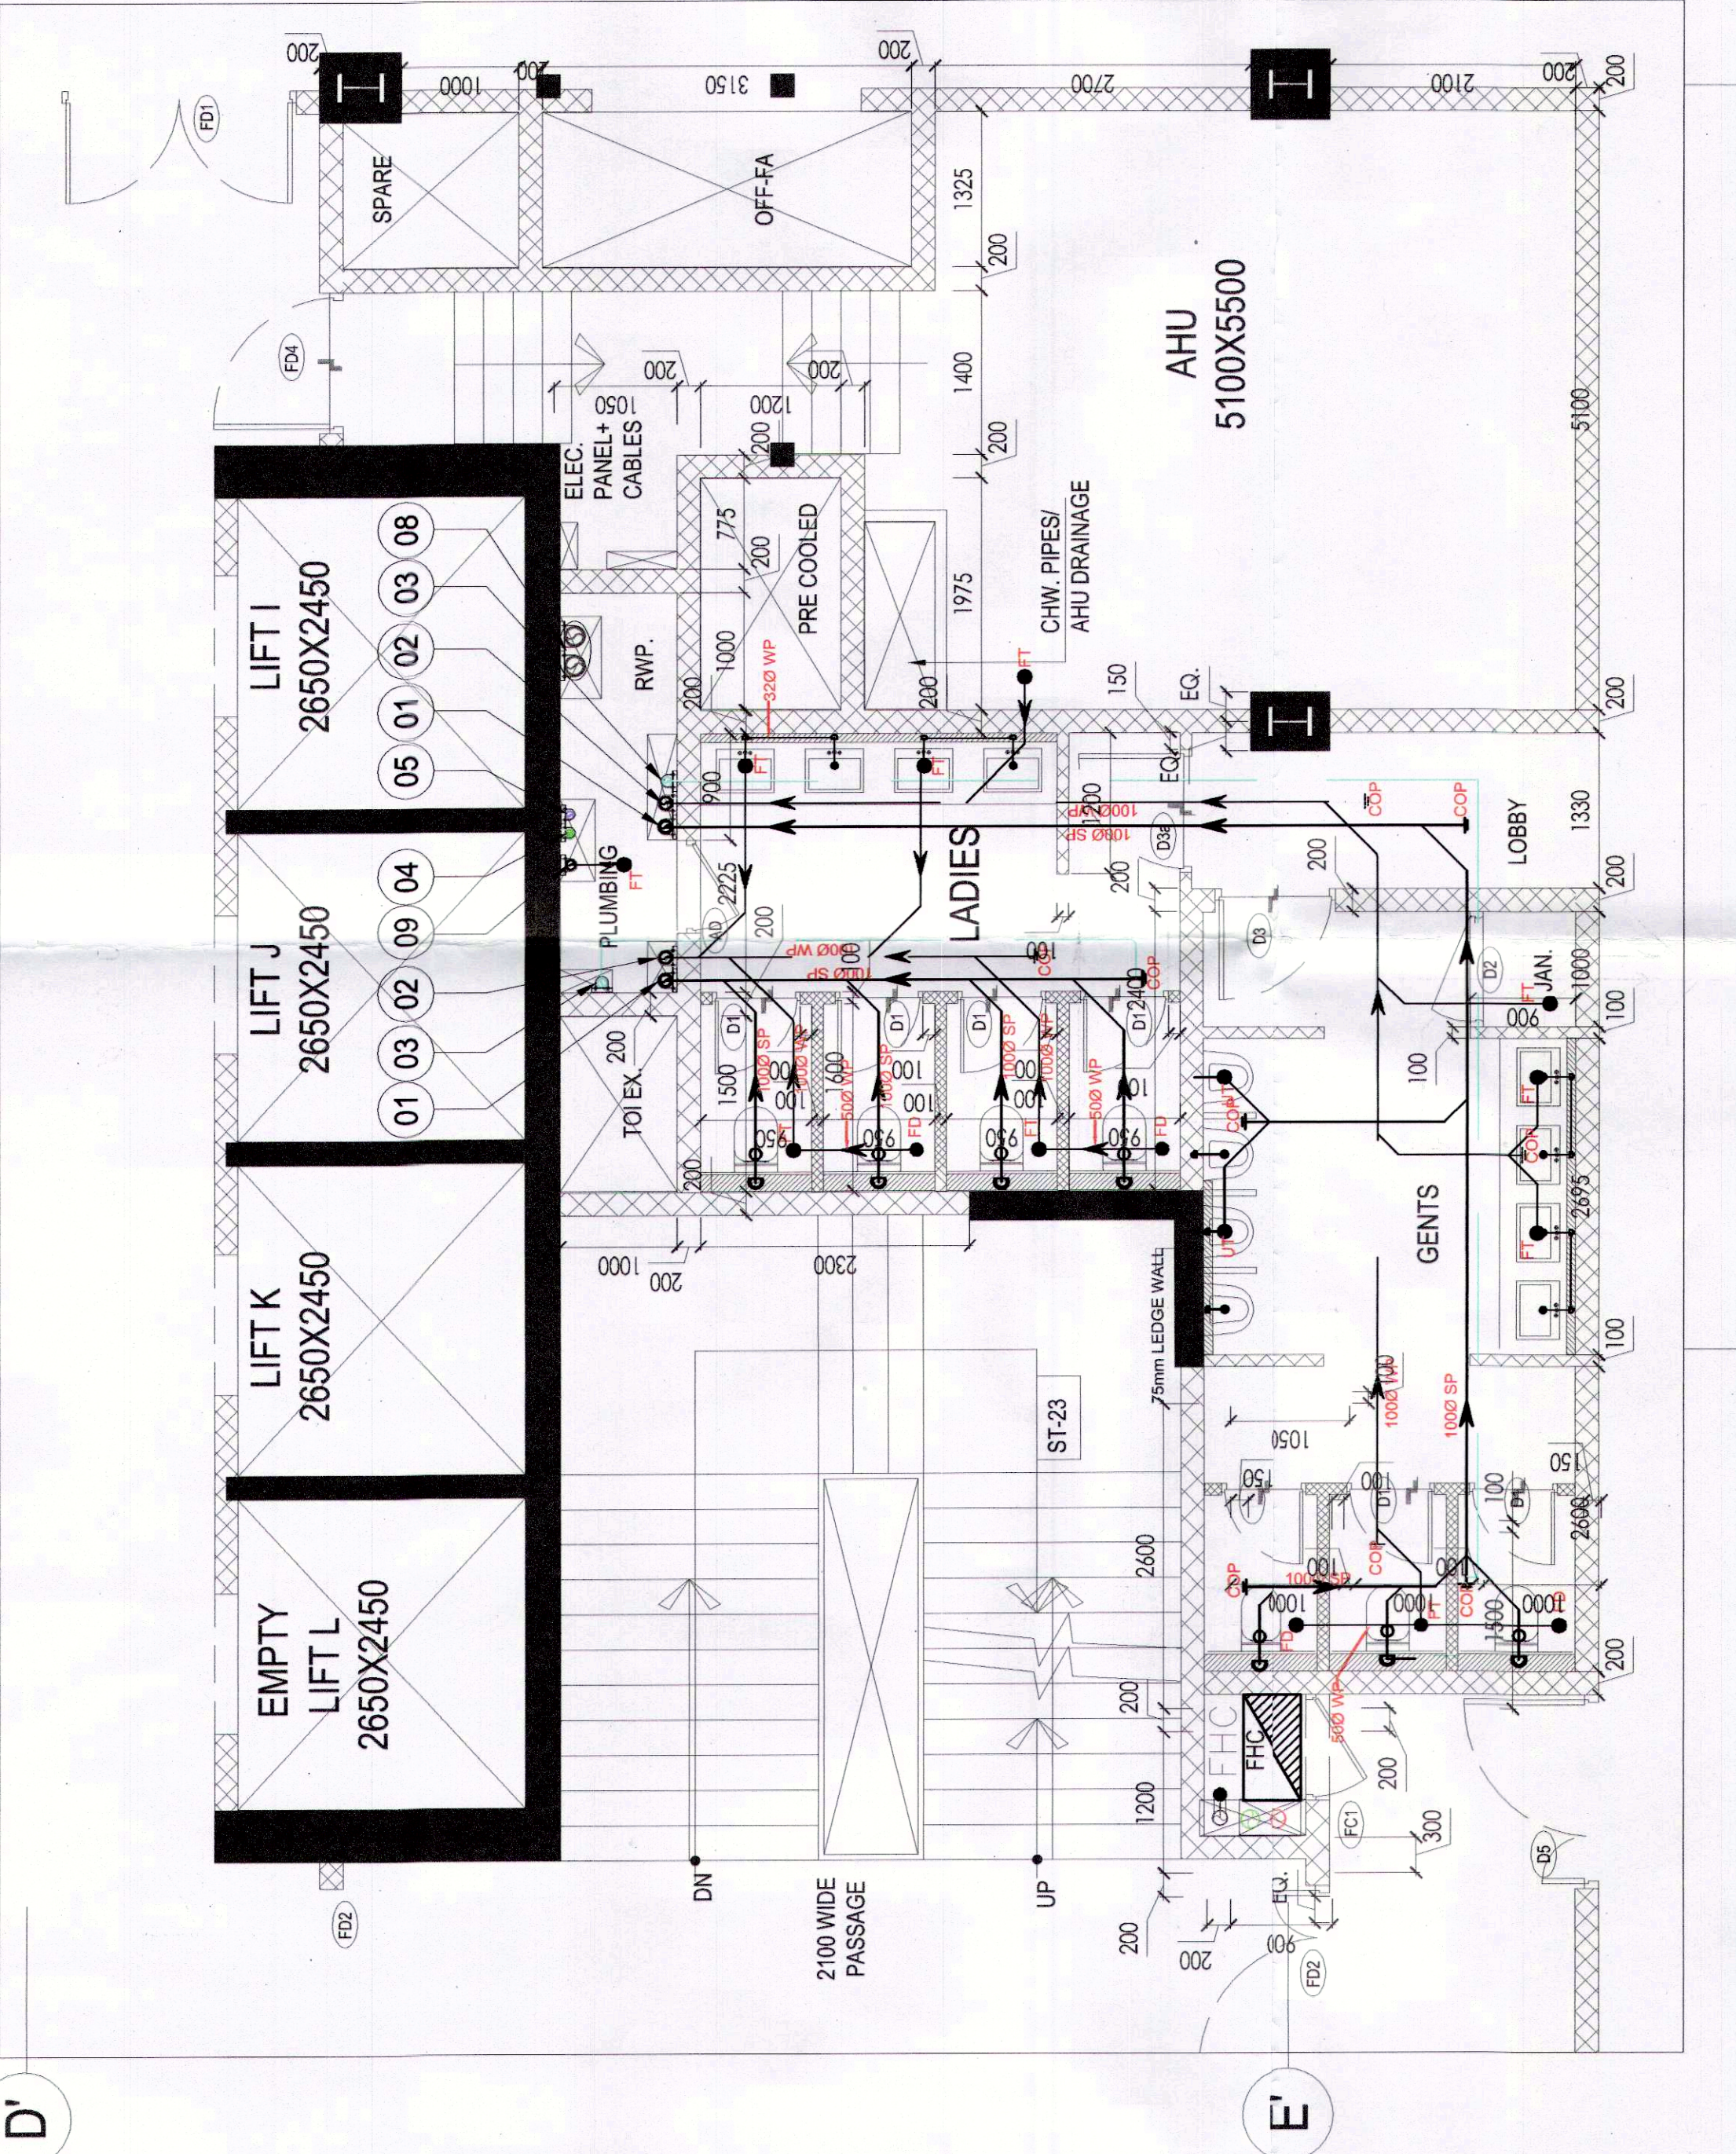

TOILET DETAIL FOR DRAINAGE

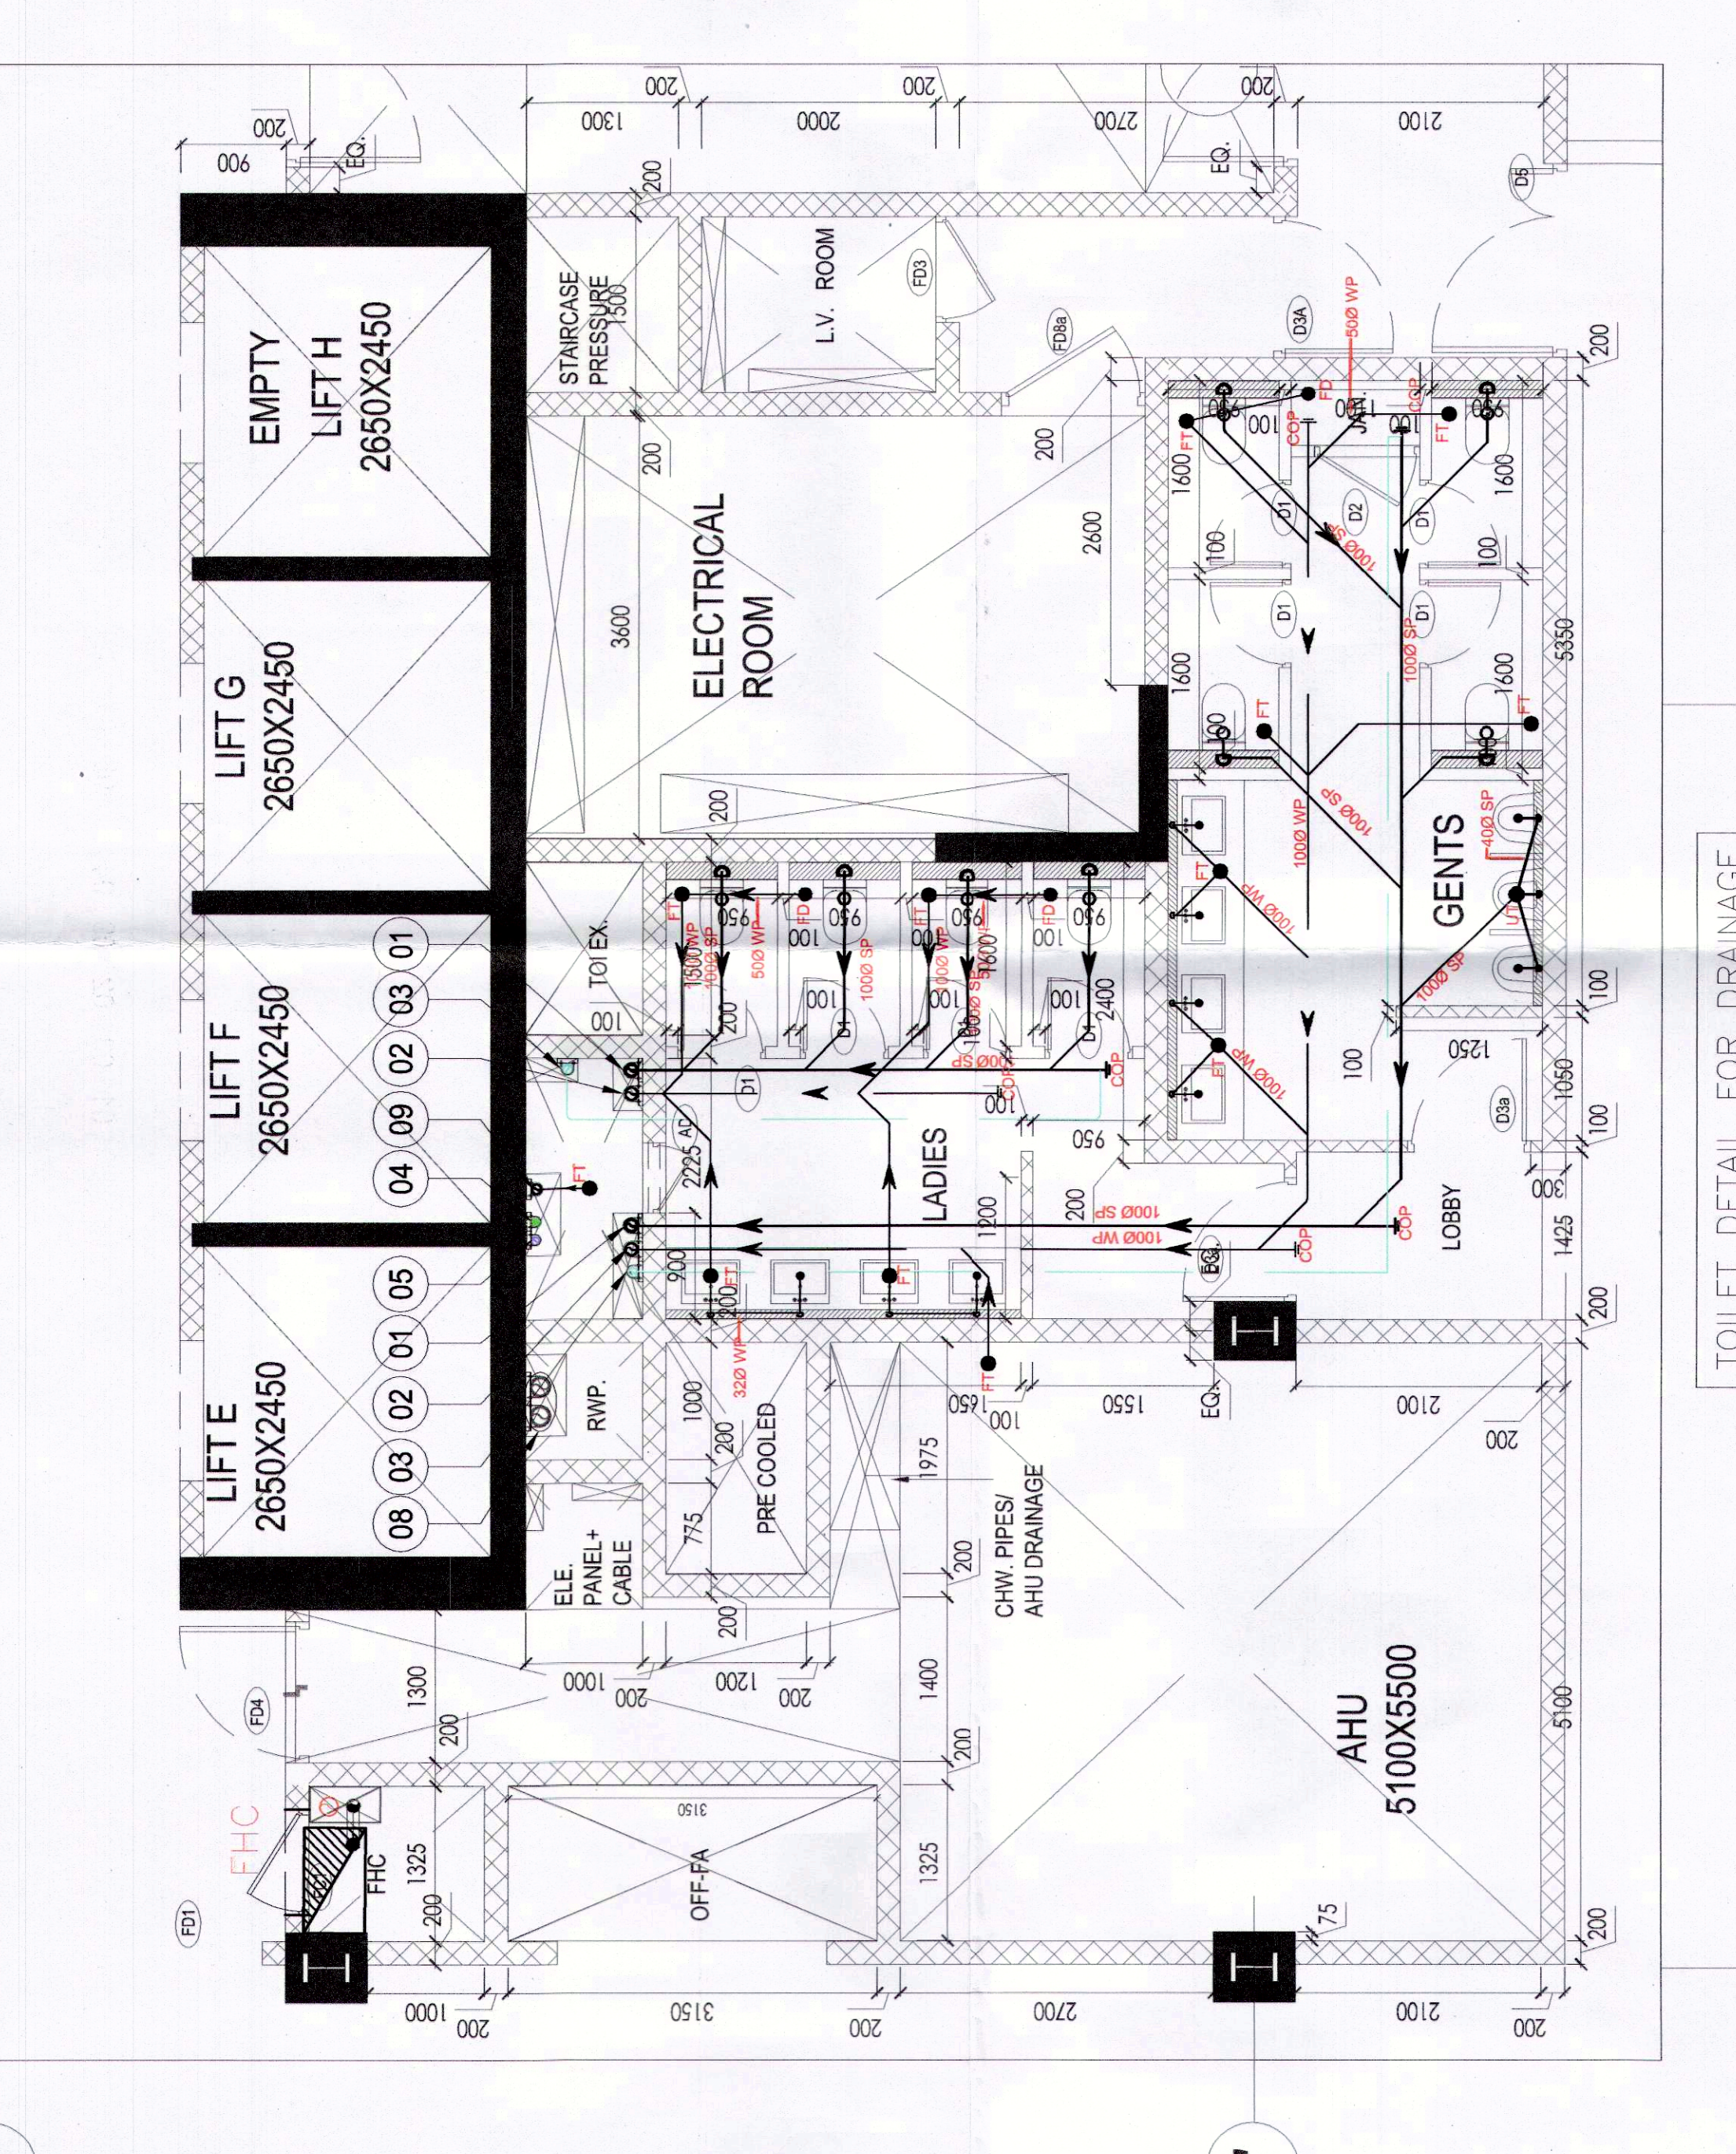

TOILET DETAIL FOR WATER SUPPLY

- NOTES:**
- ALL PIPE DIAMETERS ARE IN MM.
 - ALL CONNECTIONS FLOOR DRAIN TO FLOOR TRAP WILL BE 63 OD UPVC WASTE PIPE.
 - ALL WASTE FROM WASH BASIN TO F.T WILL BE 40 OD UPVC WASTE PIPE.
 - ALL WASTE FROM URINALS TO U.T WILL BE 50 OD UPVC SOIL PIPE.
 - ALL PIPES FROM F.T TO STACK WILL BE 110 OD UPVC PIPES OR OTHERWISE SPECIFIED.
 - ALL PIPES FROM WC/UT TO STACK WILL BE 110 OD UPVC PIPES OR OTHERWISE SPECIFIED.

S.NO.	SYMBOL	DESCRIPTION
1.	WB. TO F.T	40 OD
2.	URINAL TO U.T	50 OD
3.	F.D. TO F.T	63 OD
4.	F.T/UT TO VERTICAL STACK	110 OD
5.	WC. TO VERTICAL STACK	110 OD