


This is a "PROVISIONAL BUILDING PLAN" approved only for the purpose of inviting objections from the general public.

Pratiksha Architects

Pratiksha Architects

Note :-

1. BUILDING HAS AUTOMATIC SPRINKLER SYSTEM WHEREVER REQUIRED BY NBC.
2. BUILDING WILL BE DESIGNED (STRUCTURES) AS PER RELEVANT IS CODES FOR EARTH QUAKE RESISTANCE.
3. BUILDING IS ARTIFICIALLY LIGHTED MECHANICALLY VENTILATED & CENTRALLY AIRCONDITIONED WITH 100% POWER BACKUP.

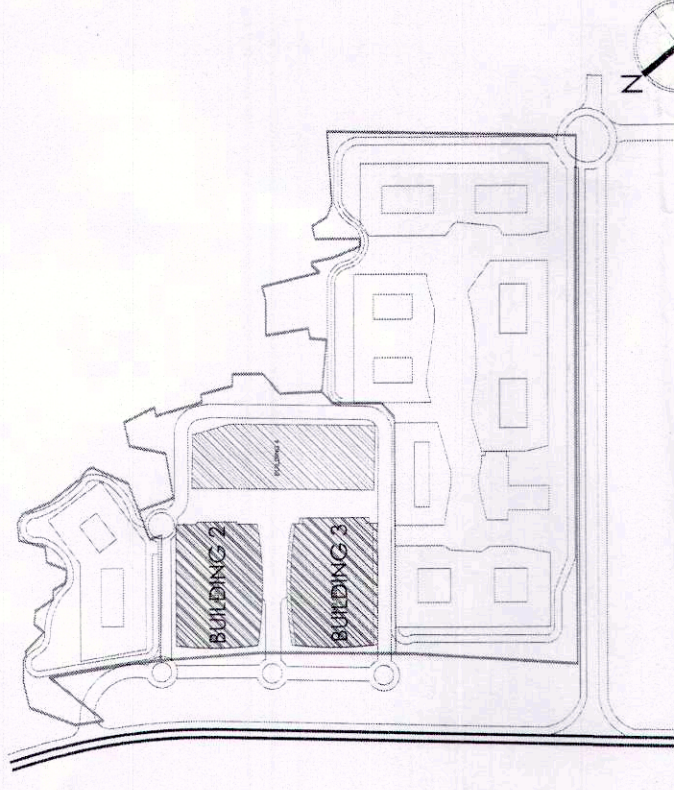

LEGEND FOR PLUMBING:-

S.NO.	SYMBOL	DESCRIPTION
01.	①	110 OD SOIL PIPE
02.	②	110 OD WASTE PIPE
03.	③	75 OD AIR/EXHAUST PIPE
04.	④	DOMESTIC WATER SUPPLY (HYDRO-PNEUMATIC)
05.	⑤	DOMESTIC WATER SUPPLY (HYDRO-PNEUMATIC)
06.	⑥	FLUSHING WATER SUPPLY (HYDRO-PNEUMATIC)
07.	⑦	100 OD TERRACE DRAIN WATER PIPE
08.	⑧	110 OD MUMTY/BALCONY RAIN WATER PTE
09.	⑨	FLOOR DRAIN
10.	⑩	FLOOR TRAP
11.	⑪	URINAL TRAP
12.	⑫	CLEAN OUT PLUG
13.	⑬	SOIL PIPE
14.	⑭	WASTE PIPE
15.	⑮	VENT PIPE
16.	⑯	RAIN WATER PIPE
17.	⑰	DOMESTIC WATER PIPE
18.	⑱	FLUSHING WATER PIPE

Architects:

Arcop Associates Pvt. Ltd.

Plot-36b, Sec-32, Gurgaon-122001

Ph.: +91-124-4955500 FAX: +91-124-4955550

Montreal, Toronto, New-Delhi, Boston

Project:

PROPOSED /REVISED BUILDING PLAN OF

COMMERCIAL COLONY AREA MEASURING 32.36 ACRES PART OF RESIDENTIAL PLOTTED COLONY NAMEDLY DLF CITY PHASE III BII AND INDEPENDENT COMMERCIAL COLONY 4.00 ACRES (LICENCE NO.89 OF 2018 DATED 07/09/2018) BY MAKING TOTAL AREA MEASURING 36.36 ACRES UNDER TOD ZONE IN SECTOR-24 & 25A GURUGRAM MANESAR URBAN COMPLEX BEING DEVELOPED BY DLF LIMITED AND OTHERS.

DRAWING TITLE:-

ELEVATION - B

BUILDING 03

JOB NO.:-	DTW63103	NORTH -	N
SCALE:-	1:200	DATE:-	12/08/2021
FILE:-	PRATYAKSH	CHECKED BY:-	APPROVED BY:-
ARCHITECT'S SEAL & SIGNATURE	PRATYAKSH	OWNER'S SEAL & SIGNATURE	

Pratiksha Architects

KEY PLAN BUILDING - 3 SCALE 1:750

BUILDING 03

B ELEVATION BUILDING - 3 SCALE 1:200