


THIS IS A "PROVISIONAL BUILDING PLAN" approved only for the purpose of obtaining a building permit. It is subject to change without notice and does not constitute a contract.

Architect: **Arco Associates Pvt. Ltd.**
 Date: 25-05-2021
 Checked By: **V.K.RAM, BYAKKARAV**
 Approved By: **Arco Associates Pvt. Ltd.**

Job No: **DTNB4/14**
 Scale: **1:50**
 Date: **25-05-2021**
 Checked By: **V.K.RAM, BYAKKARAV**
 Approved By: **Arco Associates Pvt. Ltd.**

Note :-
 1. BUILDING HAS AUTOMATIC SPRINKLER SYSTEM WHEREVER REQUIRED BY NBC.
 2. BUILDING WILL BE DESIGNED (STRUCTURES) AS PER RELEVANT IS CODES FOR EARTH QUAKE RESISTANCE.
 3. BUILDING IS ARTIFICIALLY LIGHTED MECHANICALLY VENTILATED & CENTRALLY AIRCONDITIONED WITH 100% POWER BACKUP

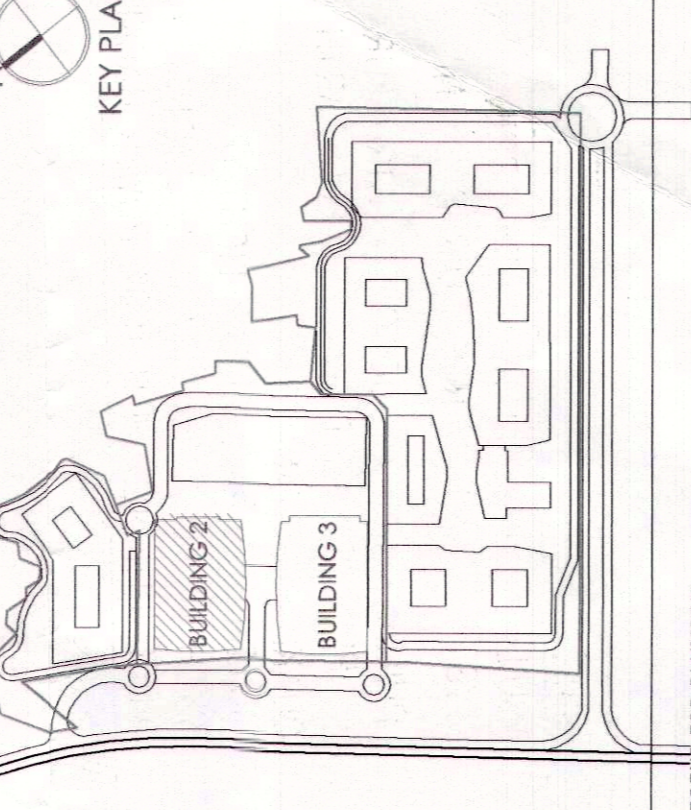

LEGEND FOR PLUMBING:

S.NO.	SYMBOL	DESCRIPTION
01.	①	110 OD SOL PIPE
02.	②	110 OD WASTE PIPE
03.	③	75 OD ANTI-SIPHONAGE PIPE
04.	④	DOMESTIC WATER SUPPLY HYDRO-PNEUMATIC
05.	⑤	DOMESTIC WATER SUPPLY HYDRO-PNEUMATIC
06.	⑥	FLUSHING WATER SUPPLY HYDRO-PNEUMATIC
07.	⑦	180 OD TERRACE RAIN WATER PIPE
08.	⑧	110 OD MANTY/BALCONY RAIN WATER PIPE
09.	⑨	FLOOR DRAIN
10.	⑩	FLOOR TRAP
11.	⑪	URINAL TRAP
12.	⑫	CLEAN OUT PLUG
13.	⑬	SOL PIPE
14.	⑭	WASTE PIPE
15.	⑮	VENT PIPE
16.	⑯	RAIN WATER PIPE
17.	⑰	DOMESTIC WATER PIPE
18.	⑱	FLUSHING WATER PIPE

Architects:
Arco Associates Pvt. Ltd.
 Plot- 34b, Sec-32, Gurgaon-122001
 Ph. +91-124-4955500 FAX: +91-124-4955500
 Montreal, Toronto, New-Delhi, Boston

Project:
 PROPOSED/REVISED BUILDING PLAN OF COMMERCIAL COLONY AREA MEASURING 32.38 ACRES PART OF RESIDENTIAL PLOTTED COLONY NAMEDLY DLF CITY/PHASE III/III AND INDEPENDENT COMMERCIAL COLONY 4.00 ACRES (LICENCE NO.59 OF 2018 DATED 07.08.2019) BY MAKING TOTAL AREA MEASURING 38.38 ACRES UNDER TOD ZONE IN SECTOR -24 & 25A GURUGRAM MANESAR URBAN COMPLEX BEING DEVELOPED BY DLF LIMITED AND OTHERS







DRAWING TITLE:
TOILET DETAIL PLUMBING LAYOUT

Job No.: DTNB4/14
Scale: 1:50
Date: 25-05-2021
Checked By: V.K.RAM, BYAKKARAV
Approved By: Arco Associates Pvt. Ltd.

NOTES:-
 • ALL PIPE DIAMETERS ARE IN MM.
 • ALL CONNECTIONS FLOOR DRAIN TO FLOOR TRAP WILL BE 63 OD UPVC WASTE PIPE.
 • ALL WASTE FROM WASH BASIN TO F.T WILL BE 40 OD UPVC WASTE PIPE.
 • ALL WASTE FROM URINALS TO U.T WILL BE 50 OD UPVC SOL PIPE.
 • ALL PIPES FROM F.T TO STACK WILL BE 110 OD UPVC PIPES OR OTHERWISE SPECIFIED.
 • ALL PIPES FROM U.T TO STACK WILL BE 110 OD UPVC PIPES OR OTHERWISE SPECIFIED.

PIPE DIKS

S.NO.	SYMBOL	DESCRIPTION
1	WB TO FT	40 OD
2	URINAL TO UT	50 OD
3	FD TO FT	63 OD
4	FT/UT TO VERTICAL STACK	110 OD
5	WC TO VERTICAL STACK	110 OD

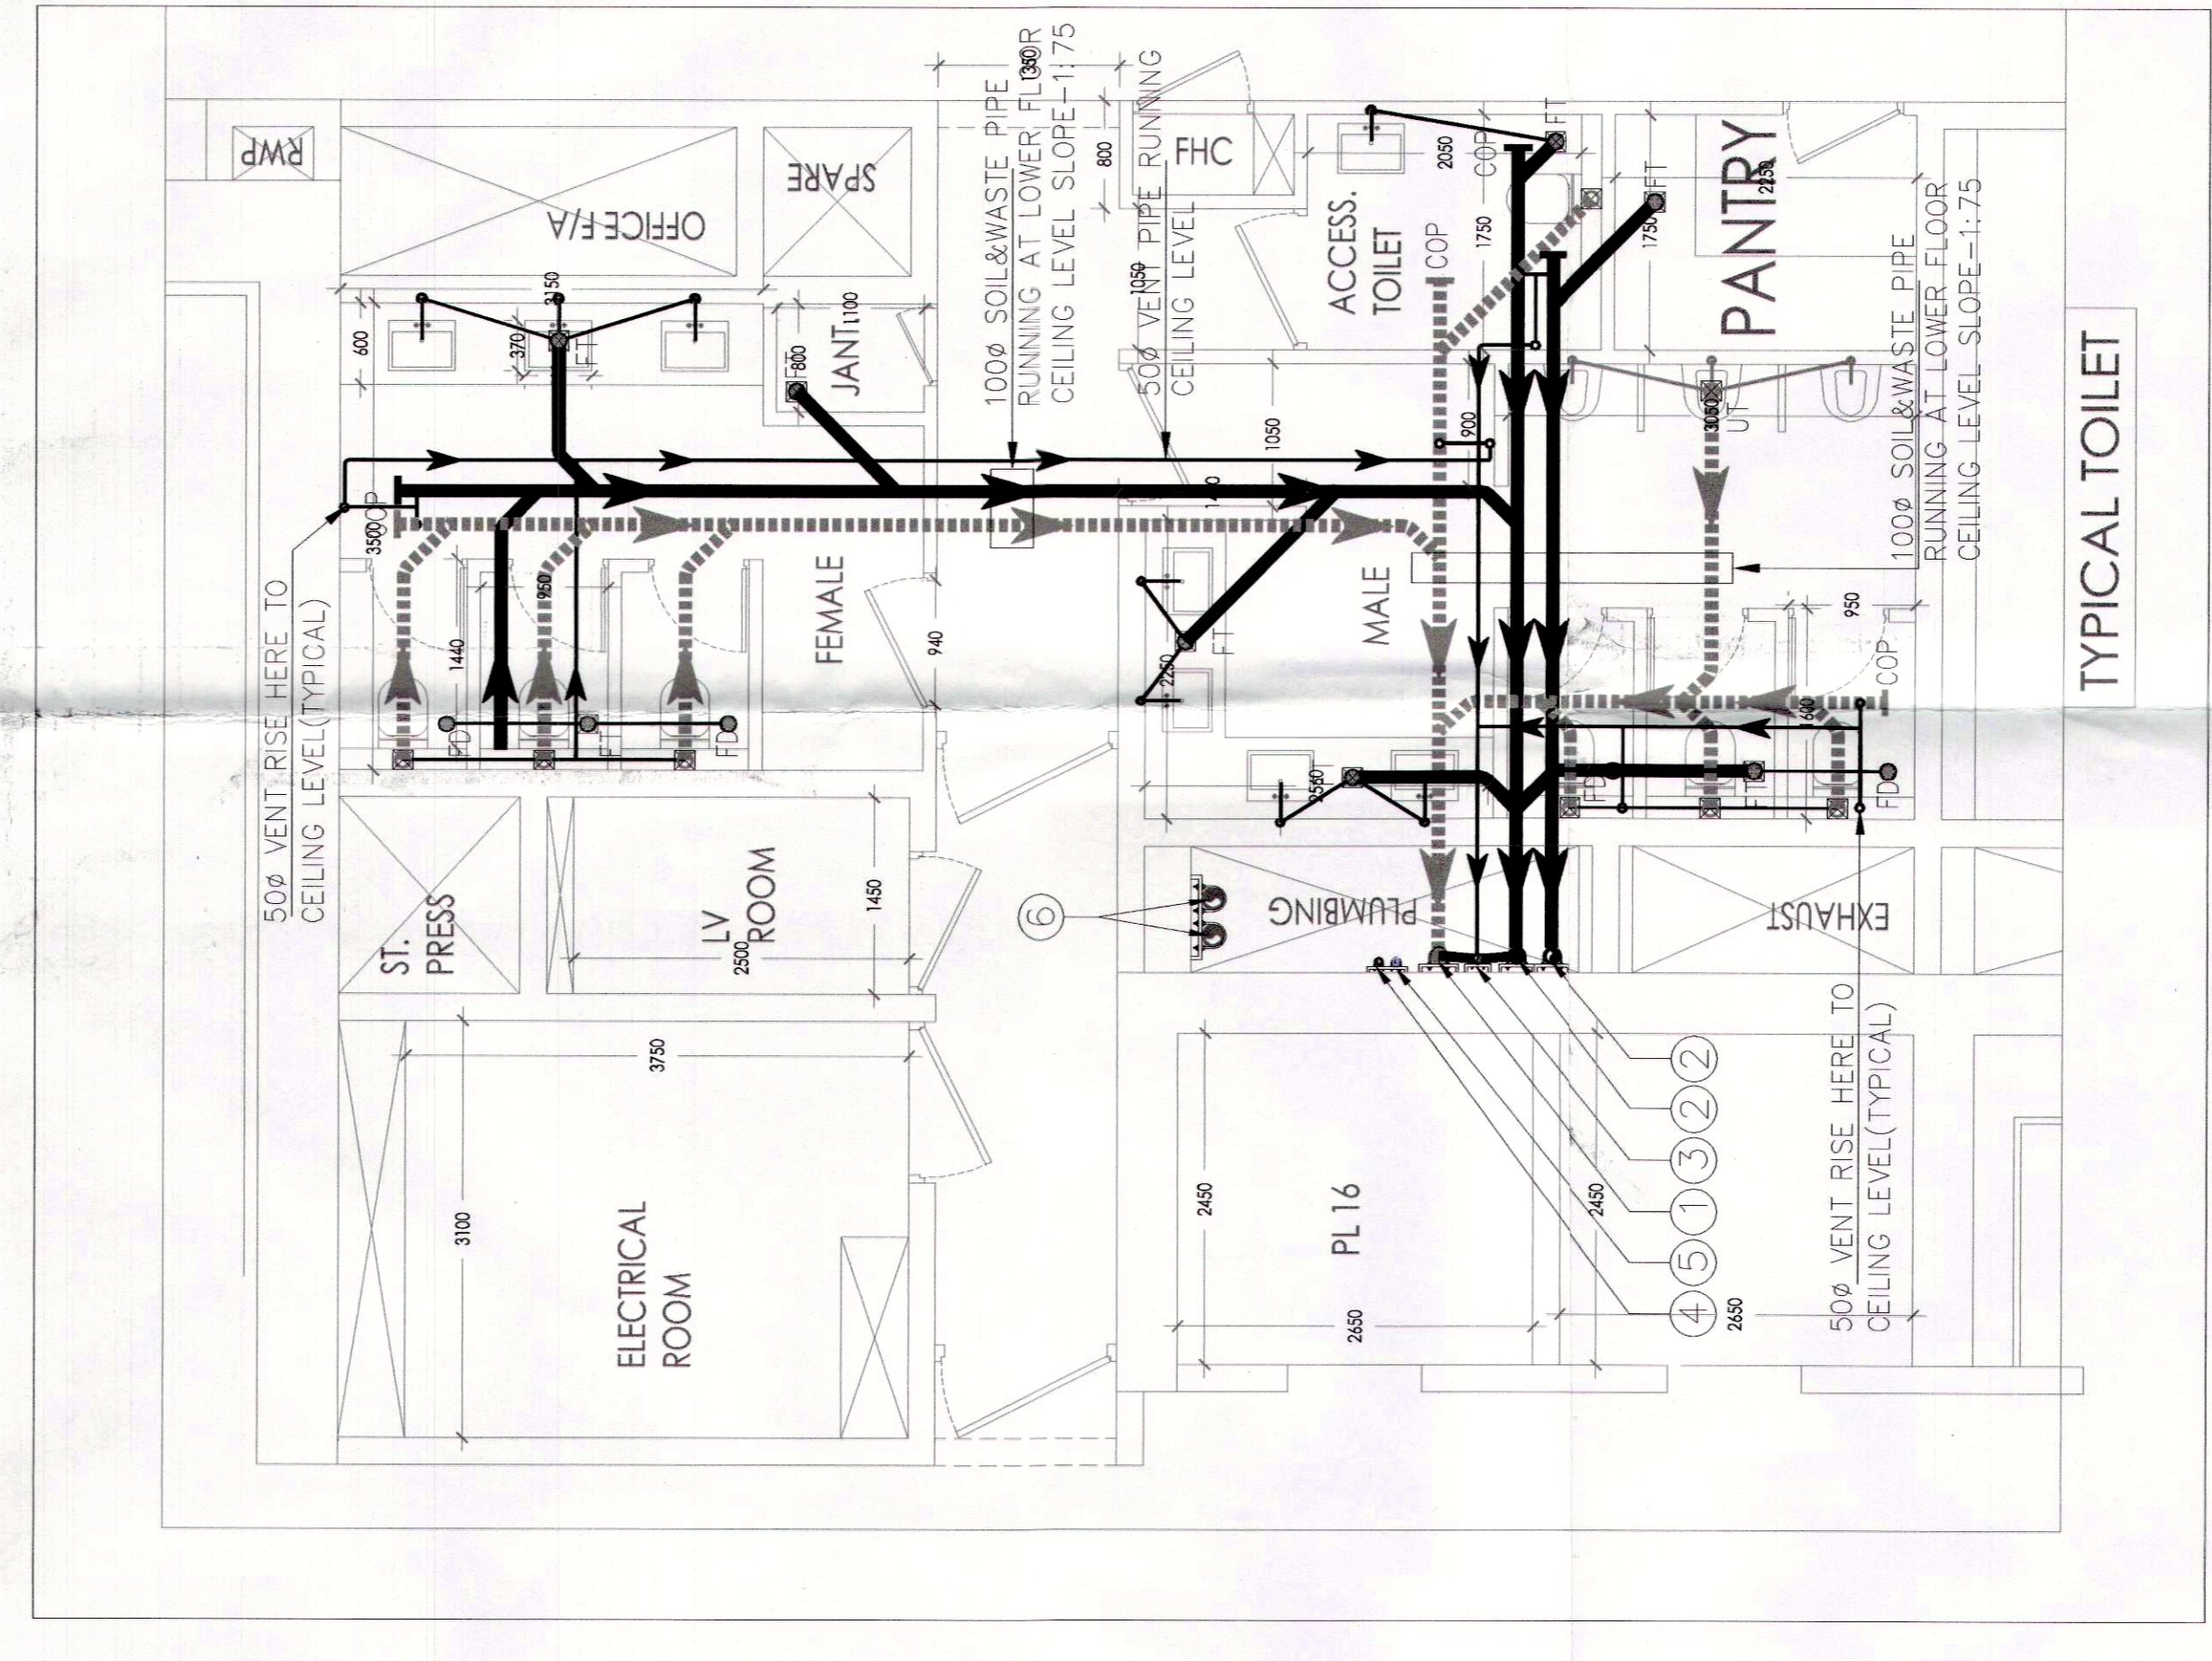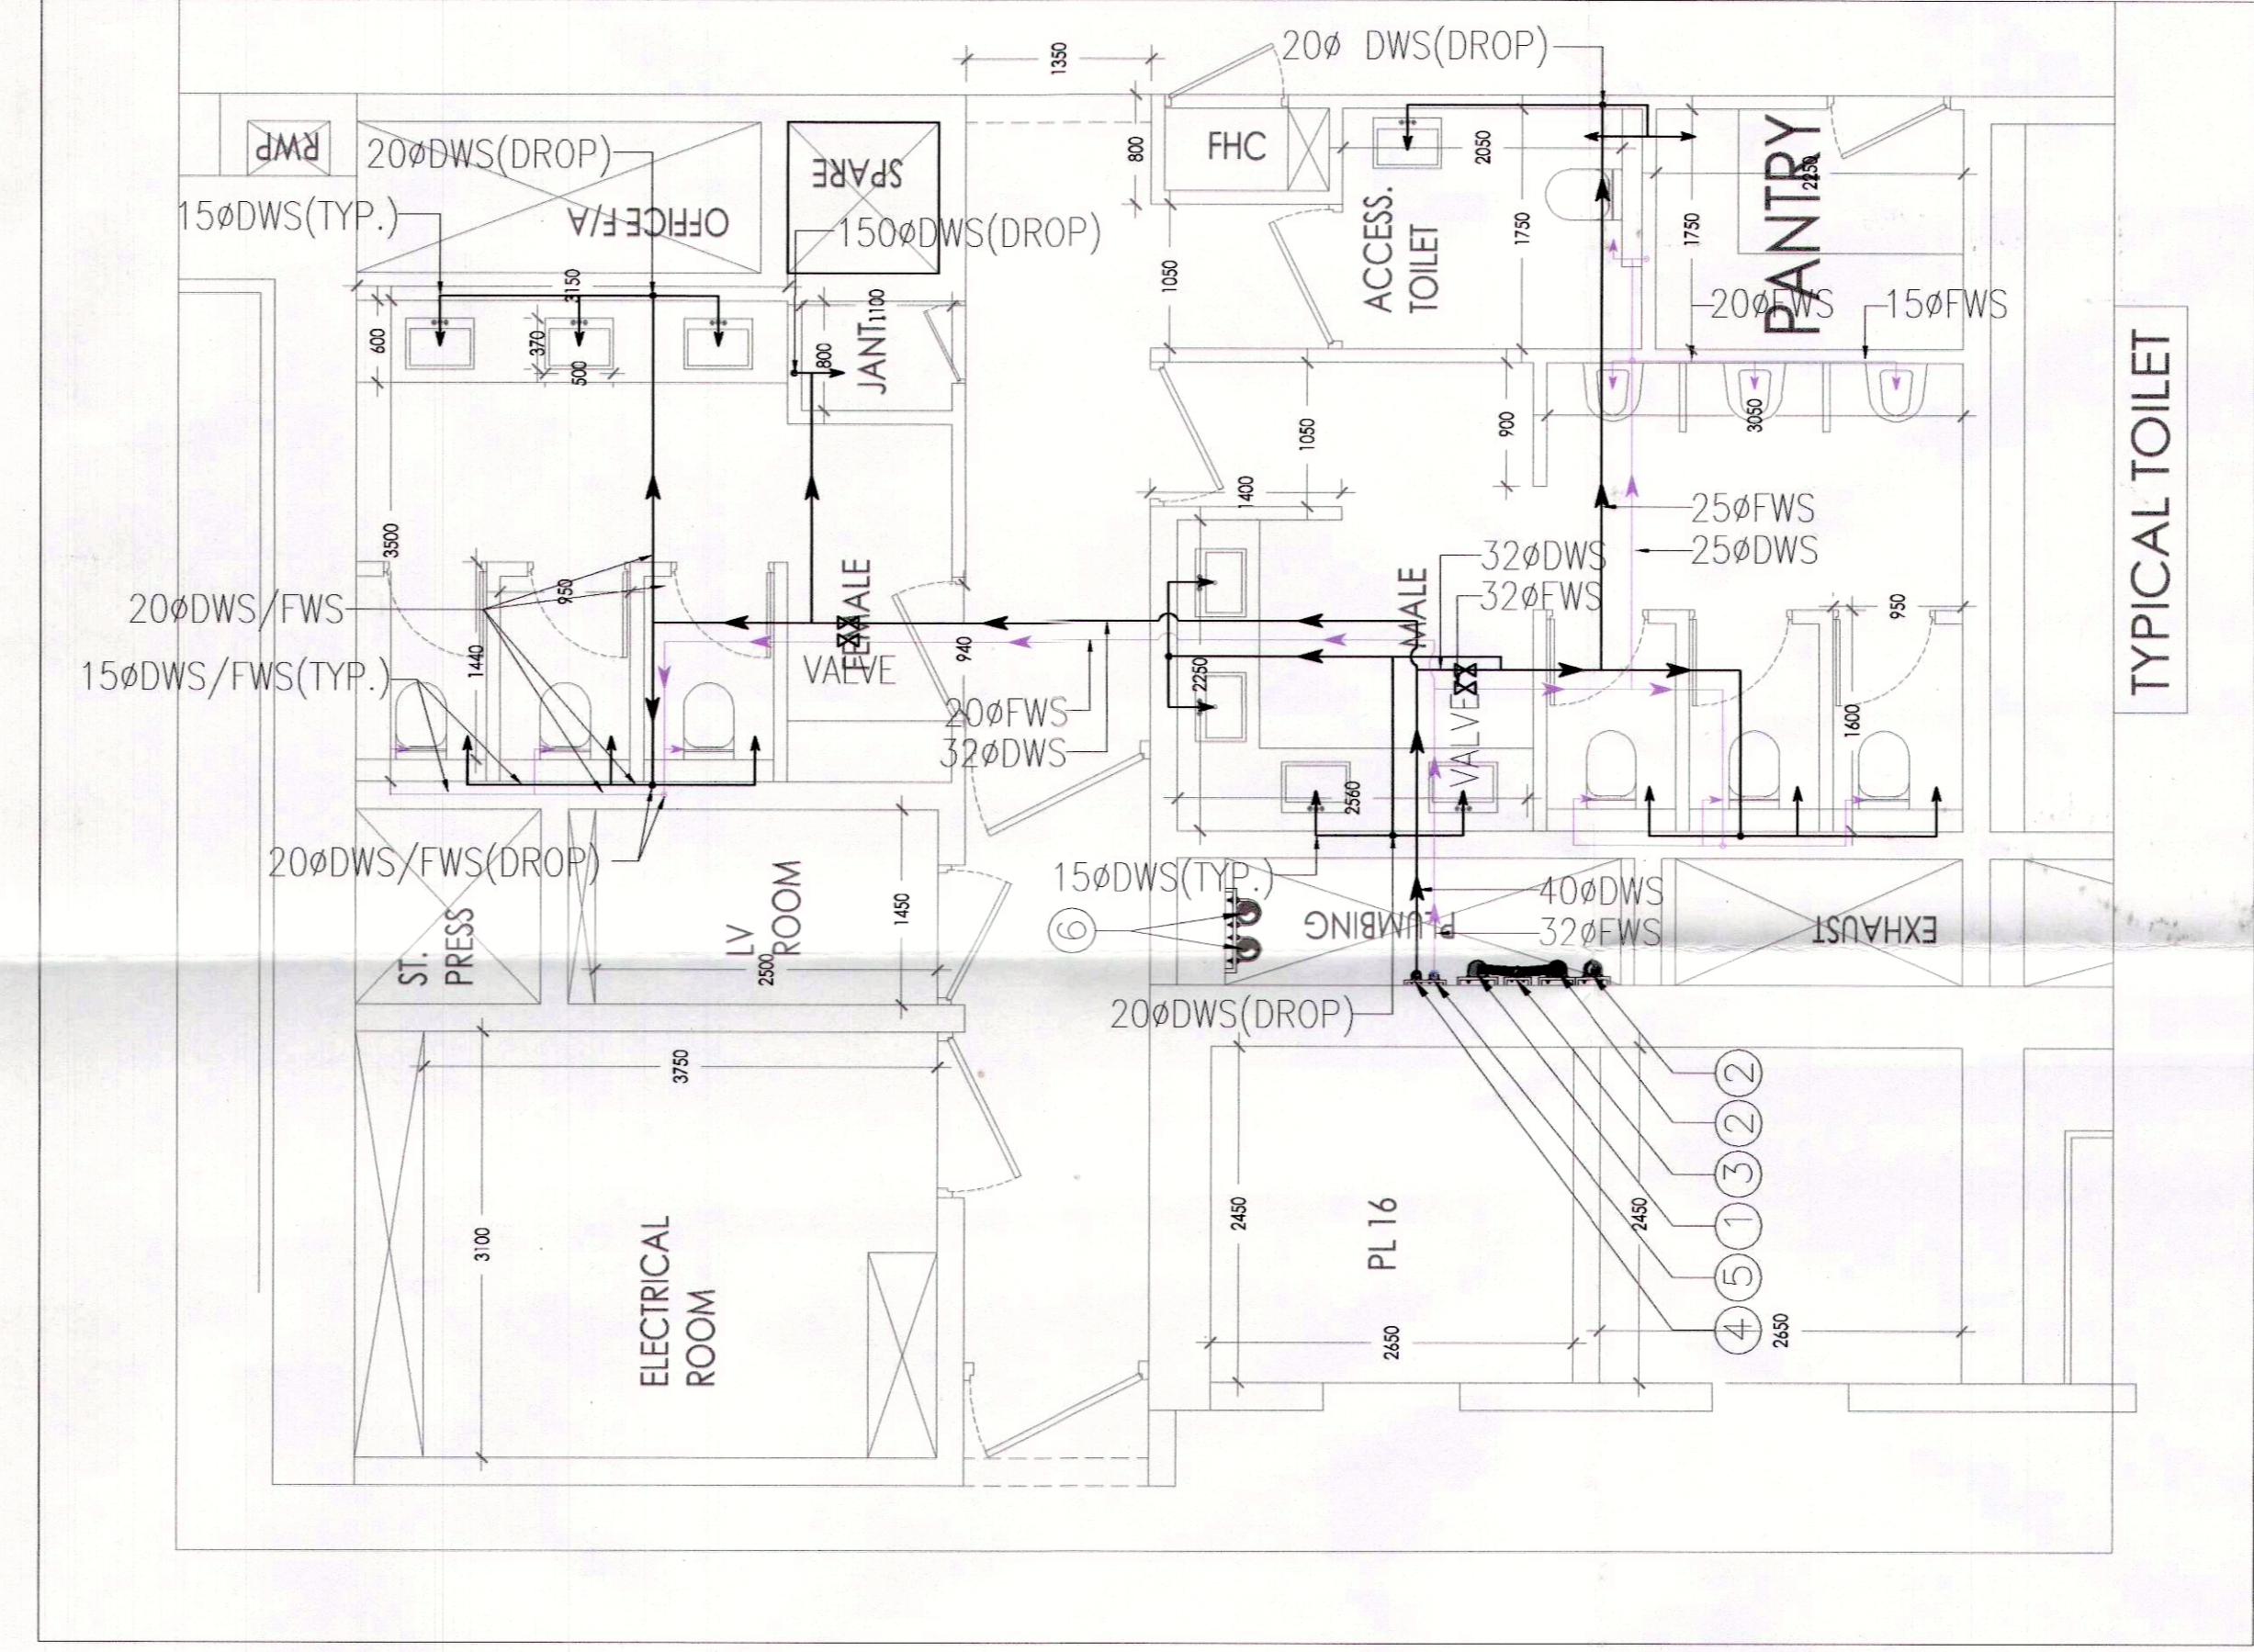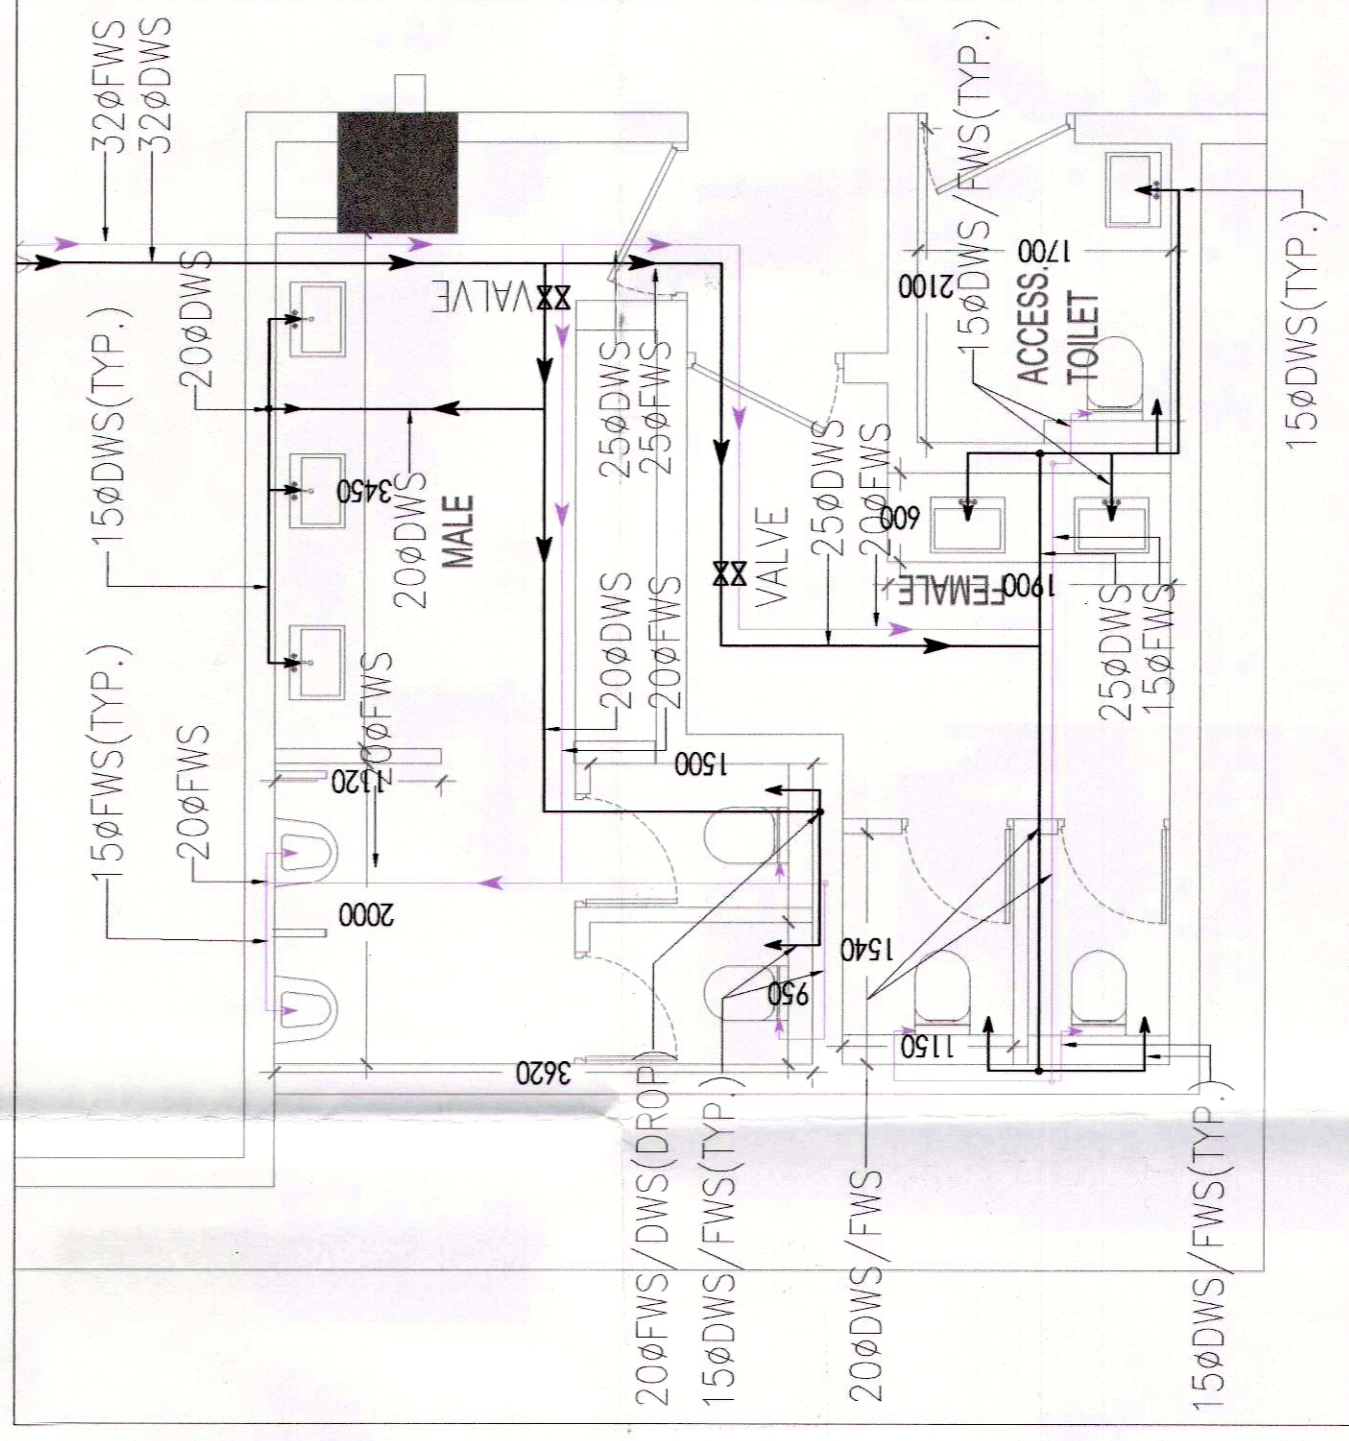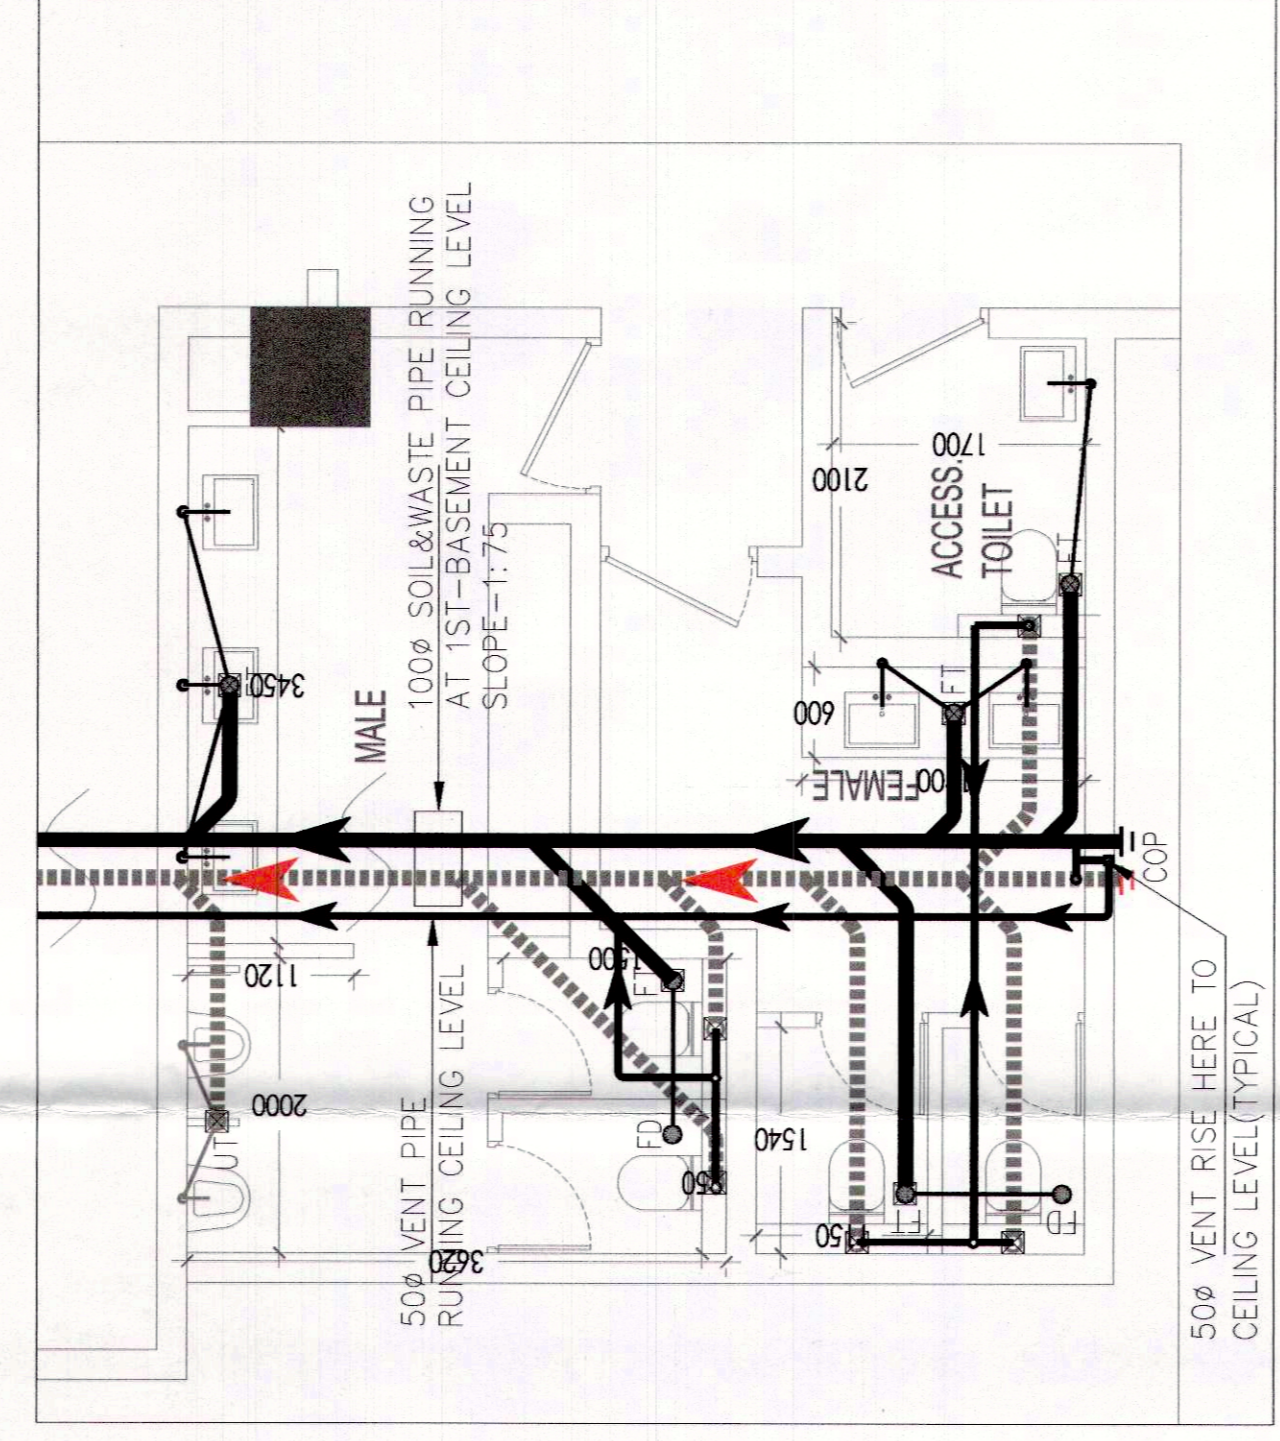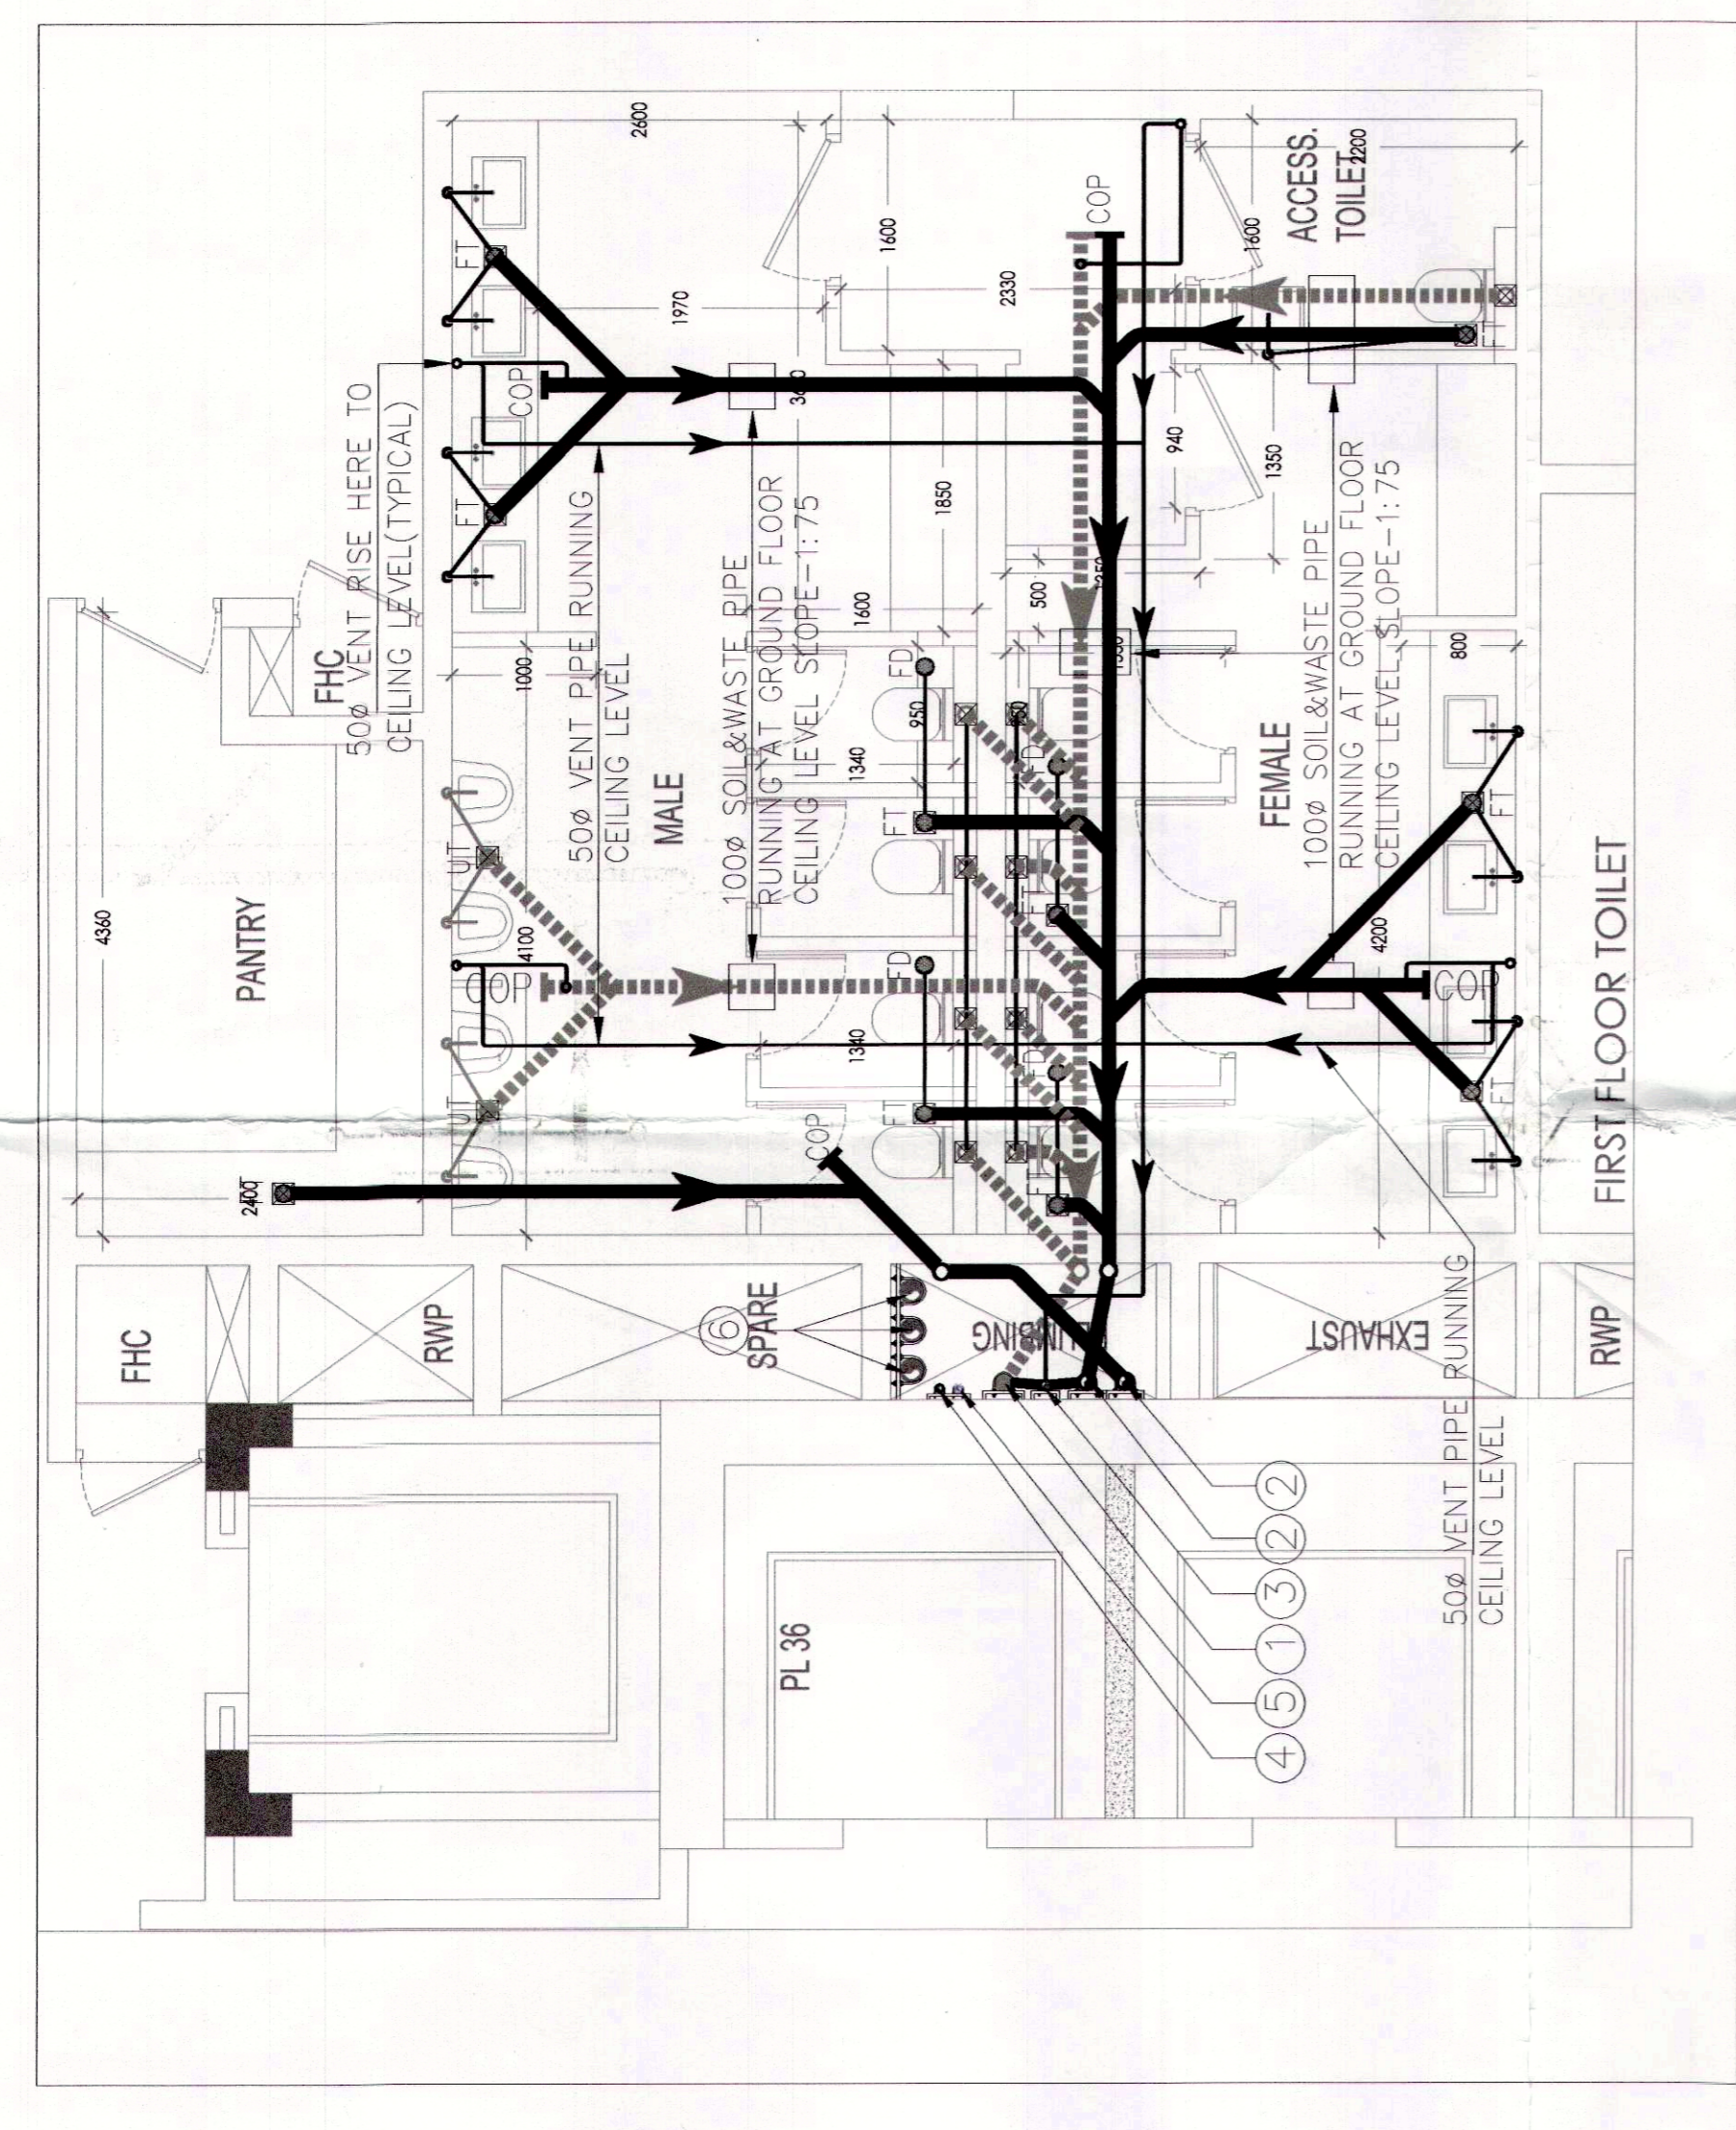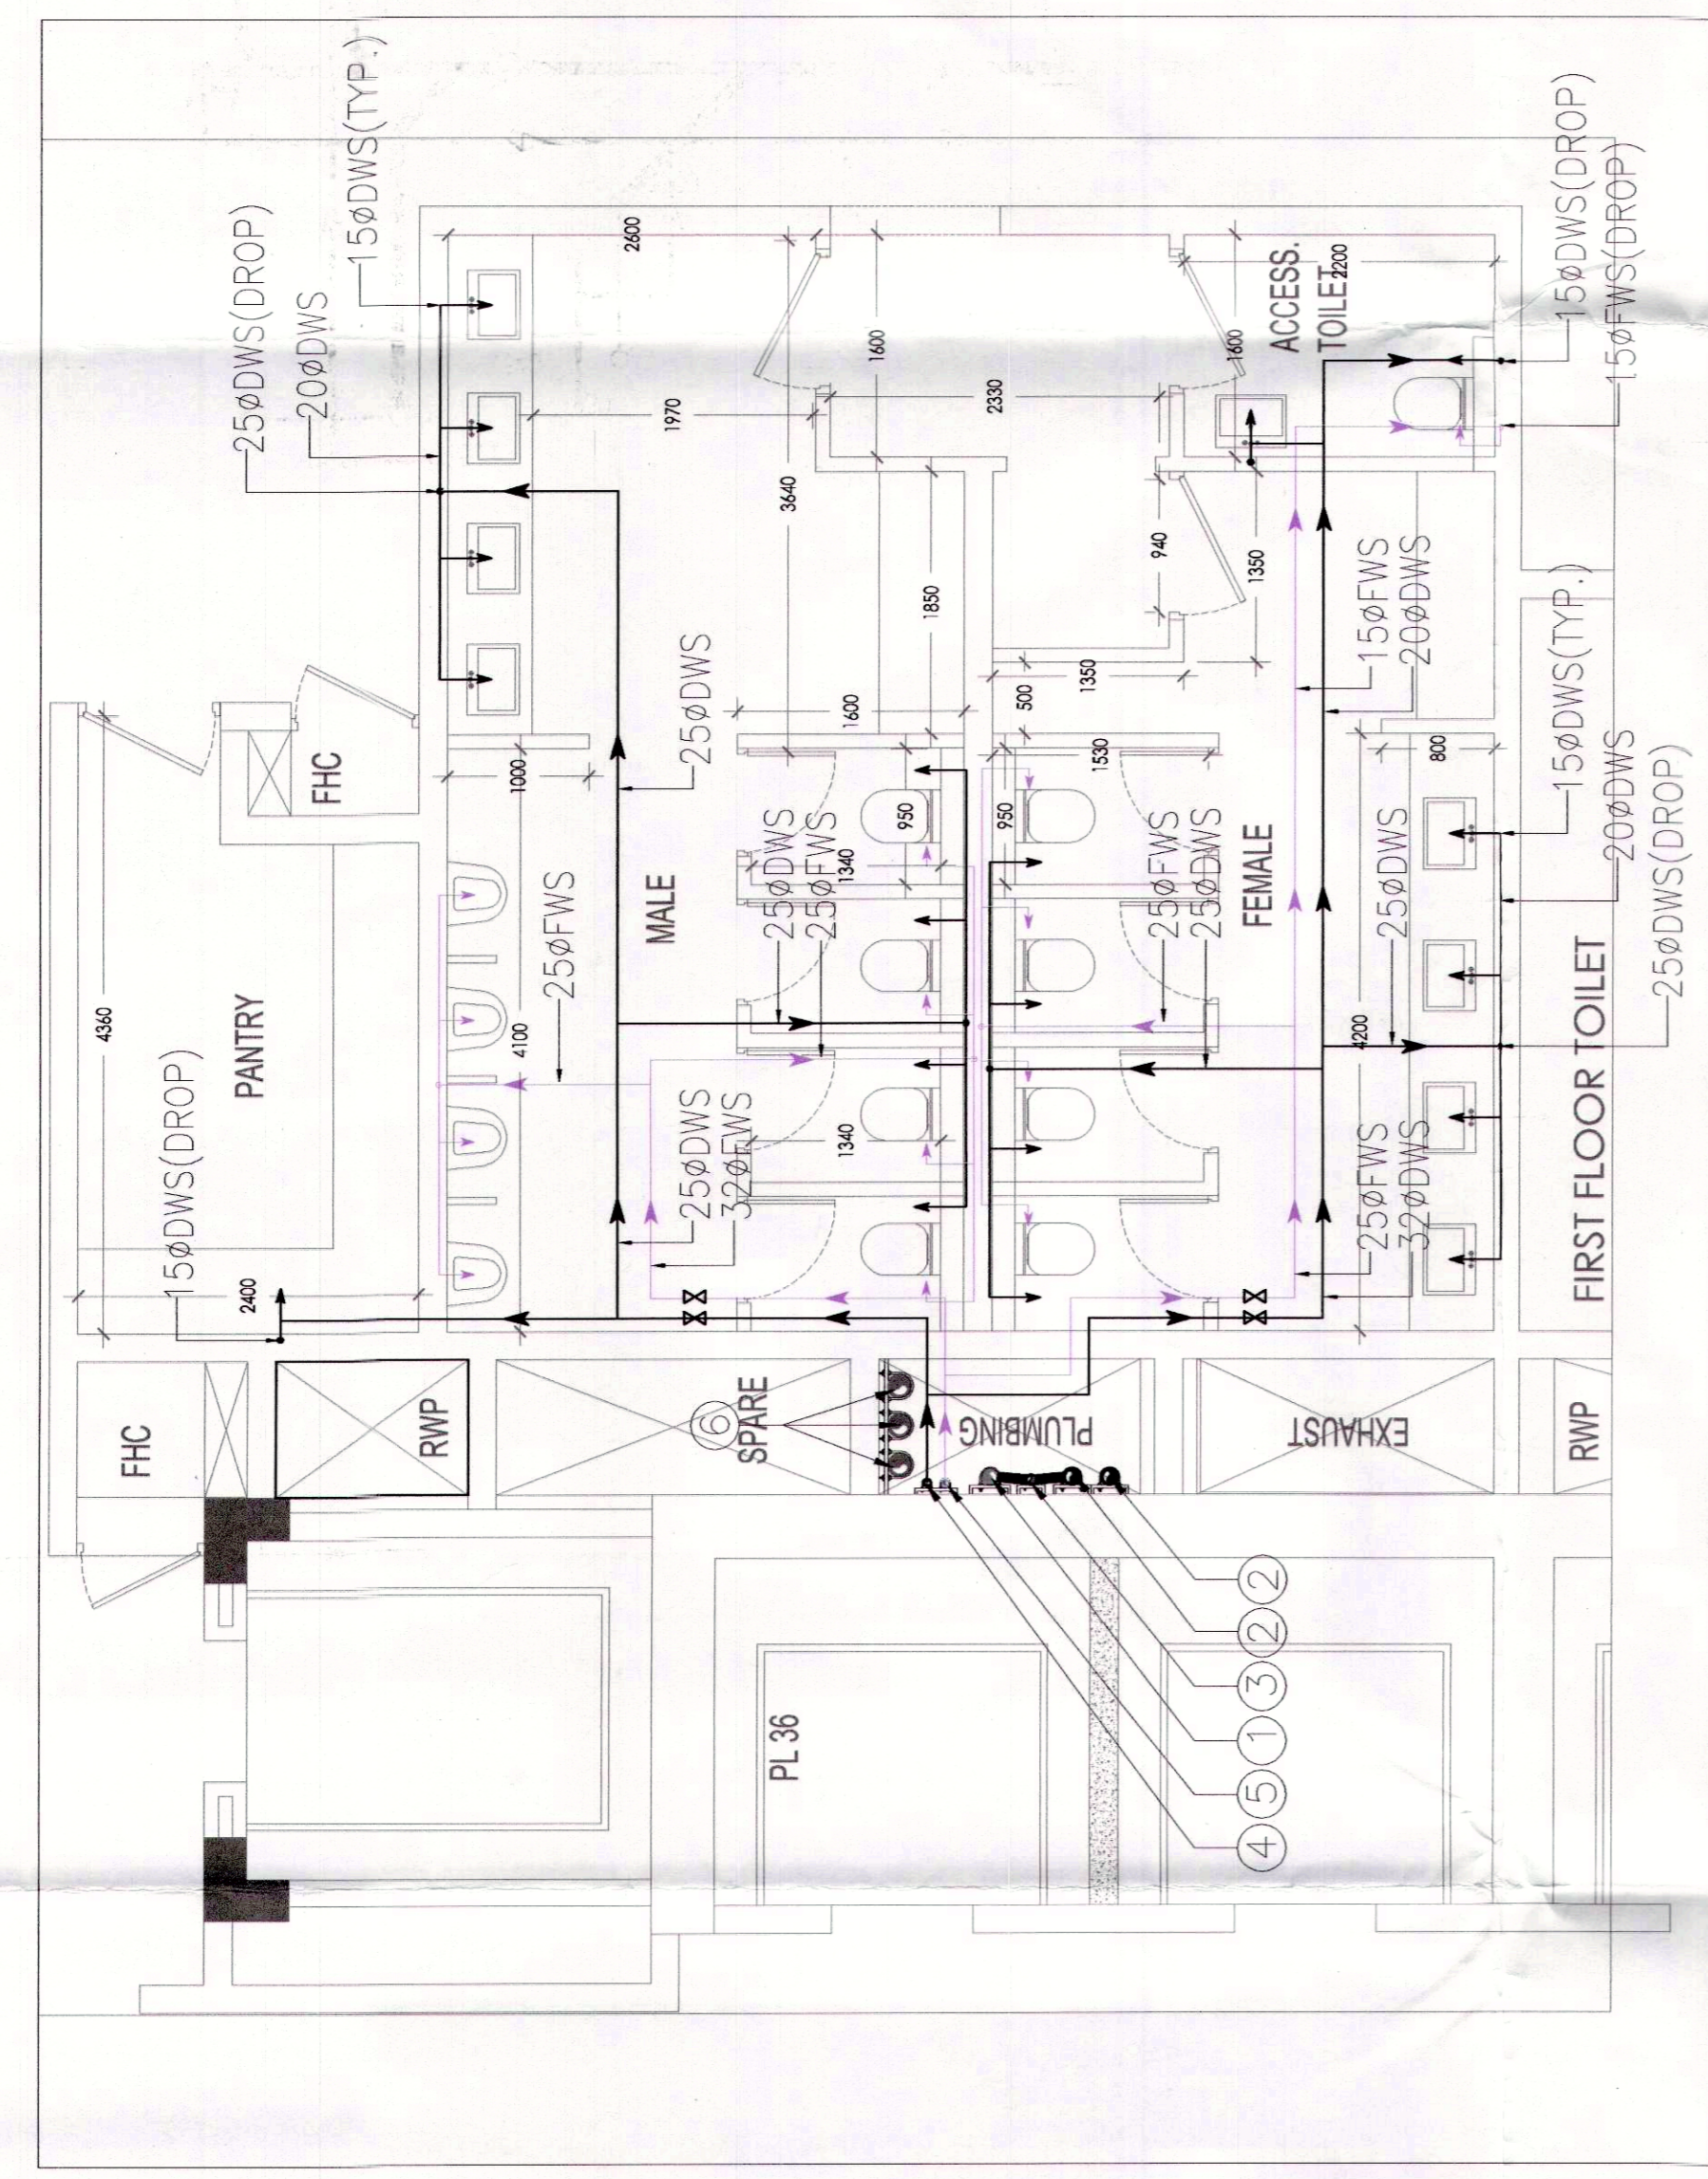

For DLF Limited
 Authorised Signatory