



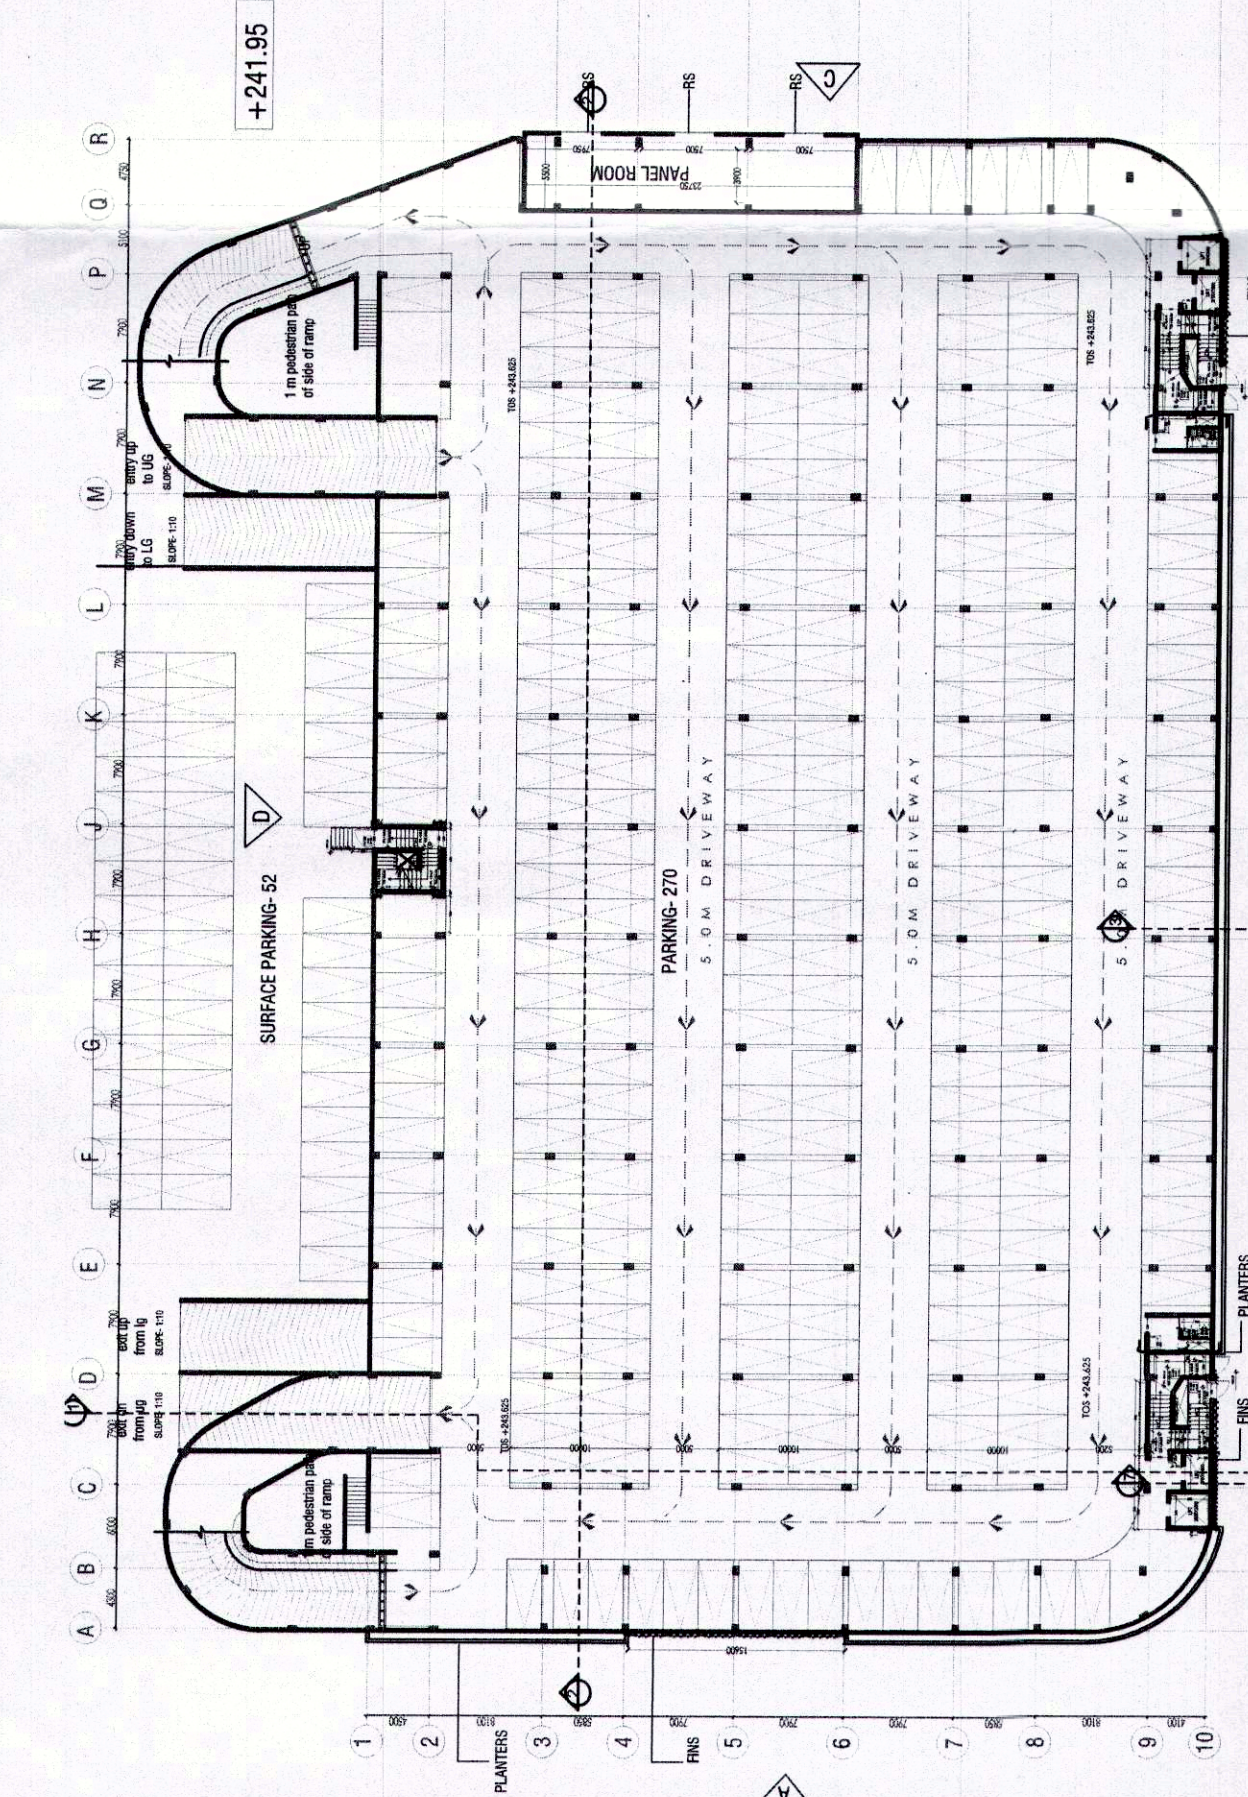


KEY PLAN
MLCP

SCALE 1:500

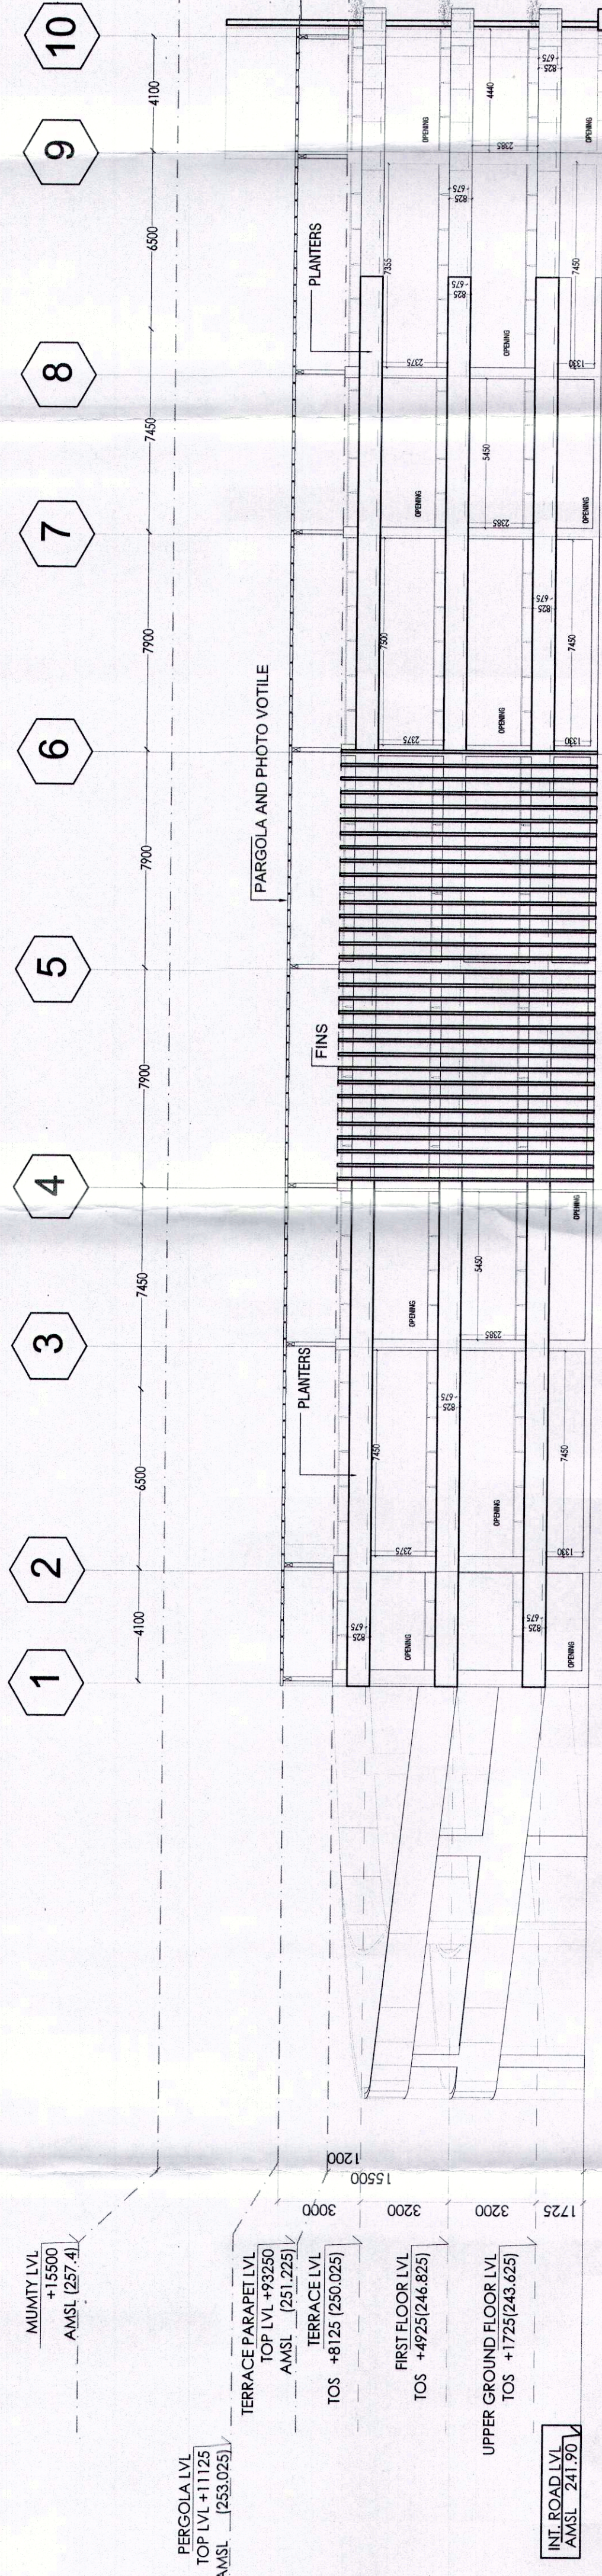


A ELEVATION
MLCP

SCALE 1:150

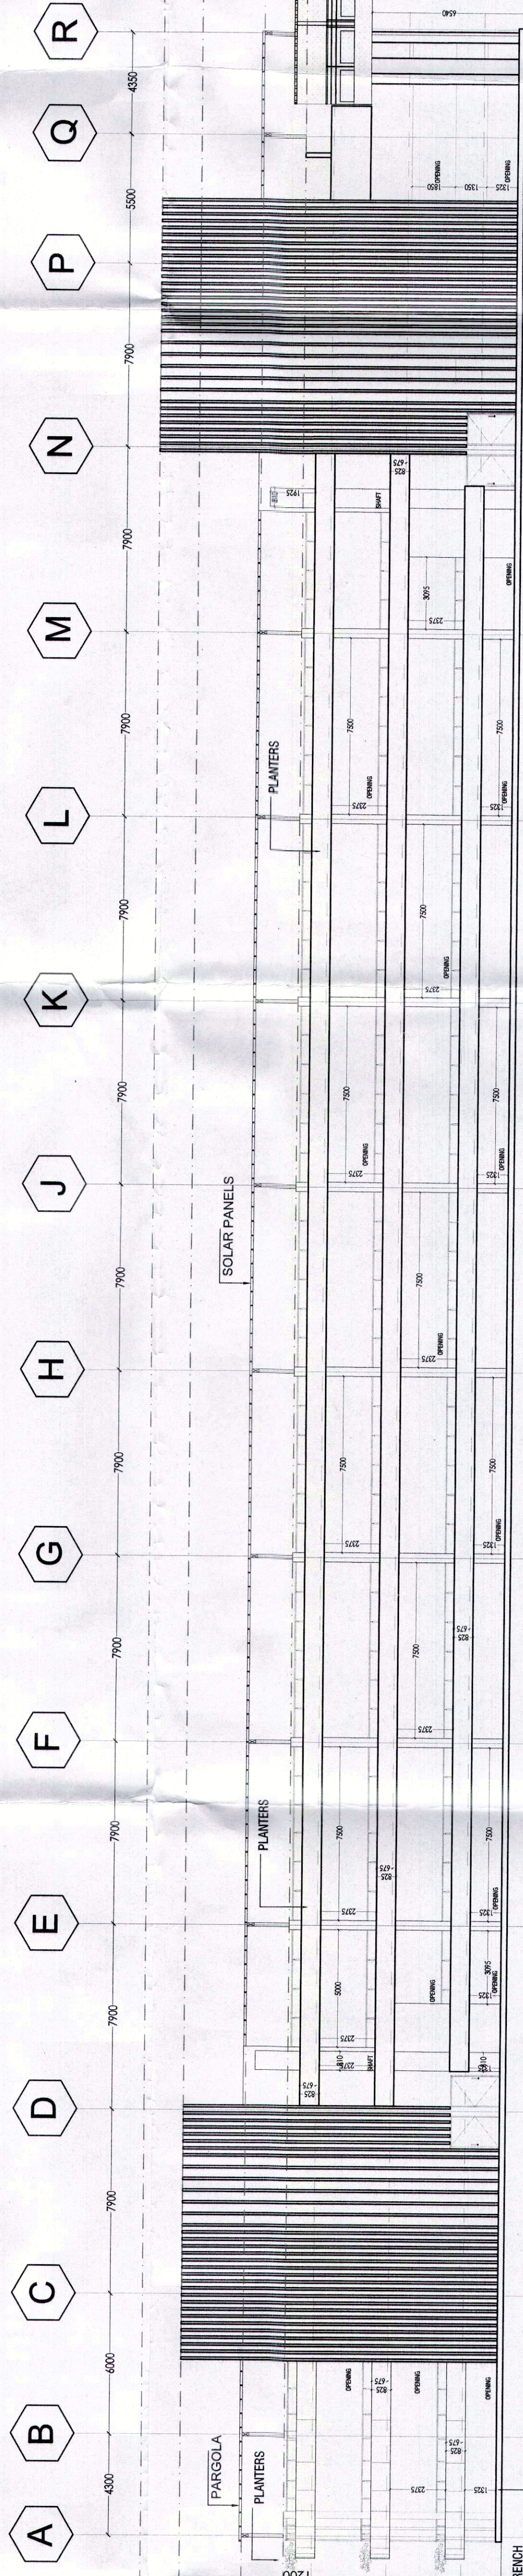


B ELEVATION
MLCP

SCALE 1:150

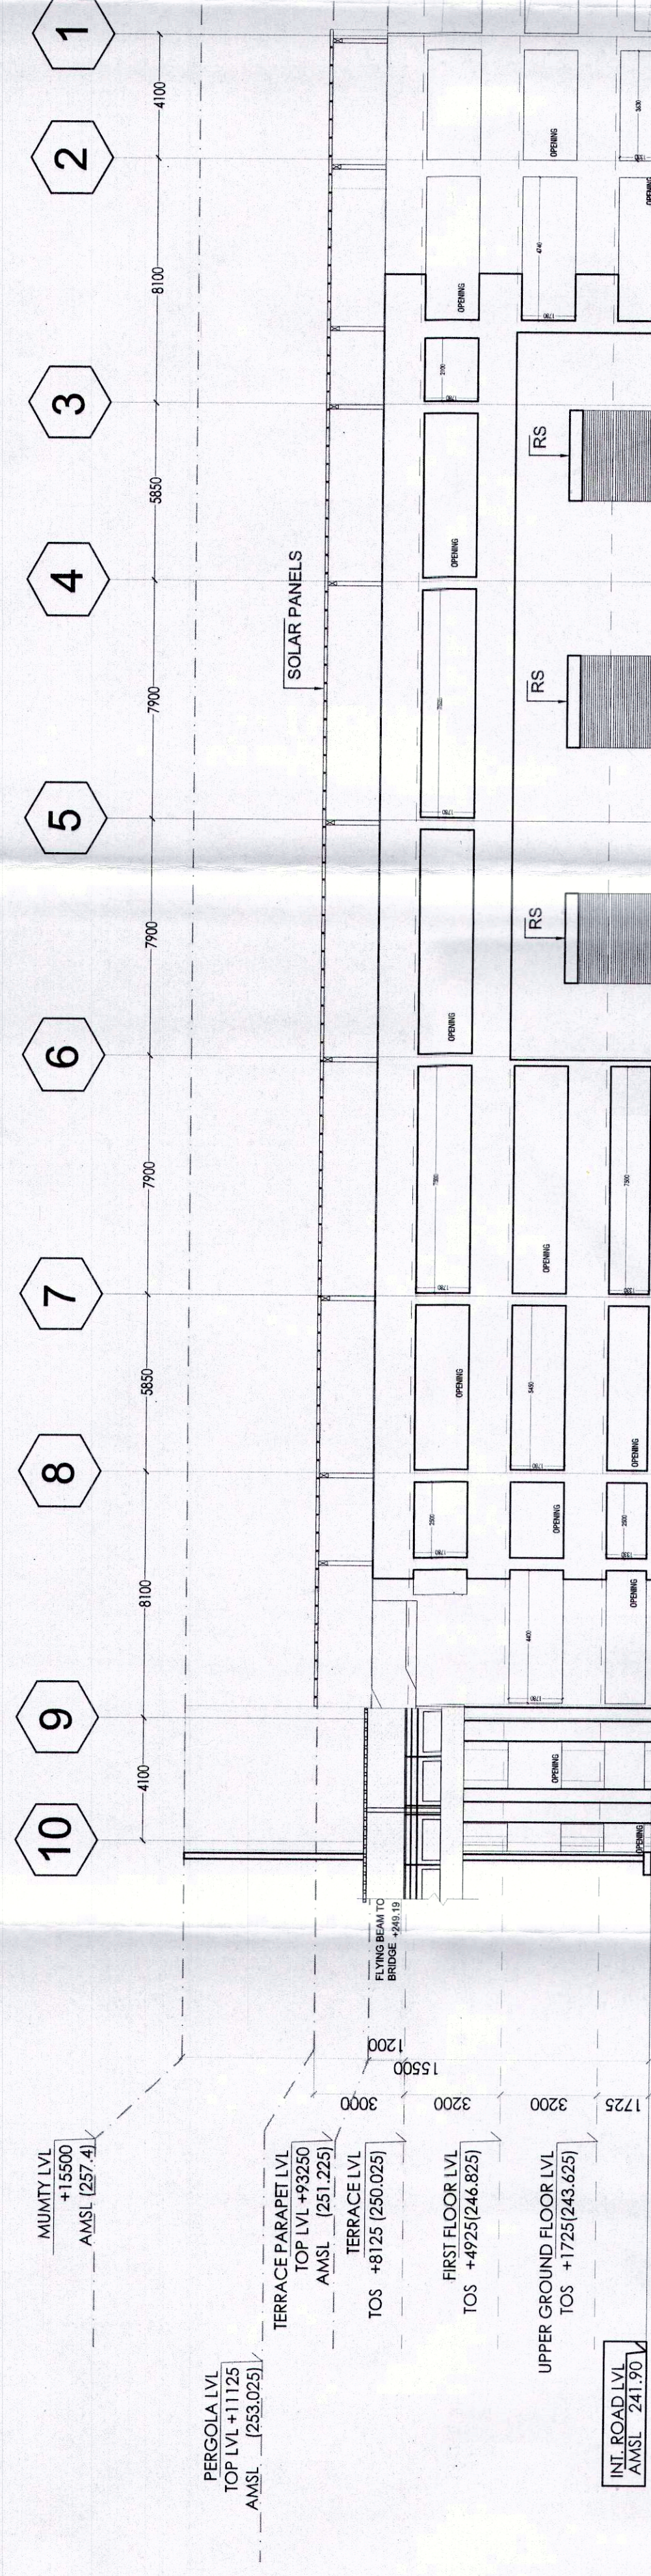

C ELEVATION
MLCP


SCALE 1:150

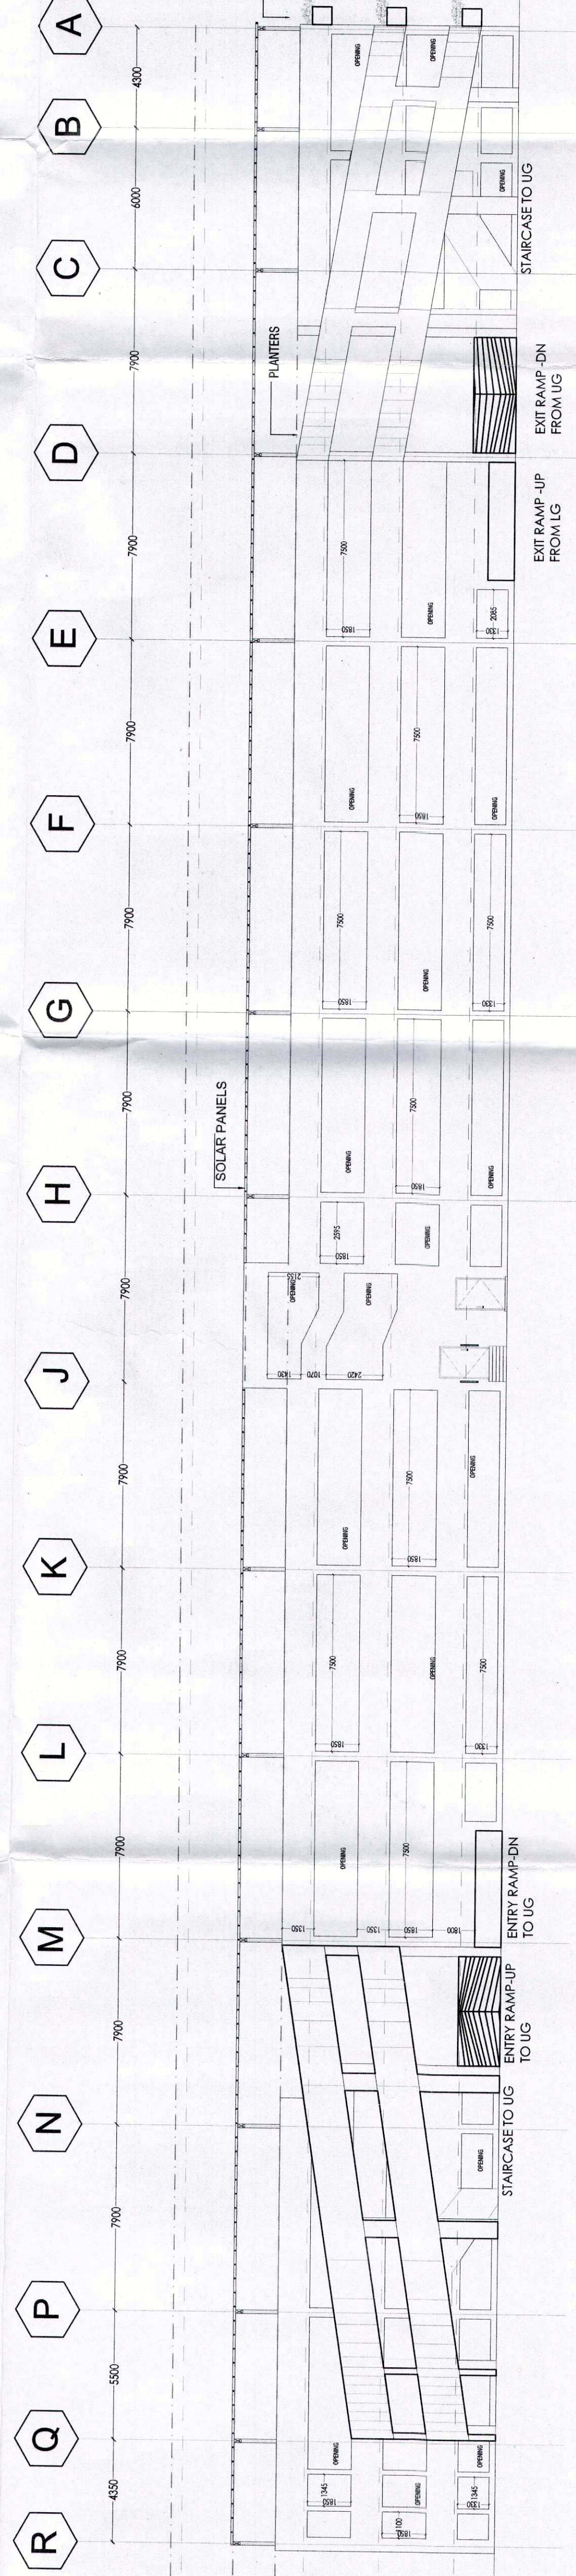

D ELEVATION
MLCP

SCALE 1:150

- Note :-
1. BUILDING HAS AUTOMATIC SPRINKLER SYSTEM WHEREVER REQUIRED BY NBC.
 2. BUILDING WILL BE DESIGNED (STRUCTURES) AS PER RELEVANT IS CODES FOR EARTH QUAKE RESISTANCE
 3. BUILDING IS ARTIFICIALLY LIGHTED MECHANICALLY VENTILATED & CENTRALLY AIRCONDITIONED WITH 100% POWER BACKUP

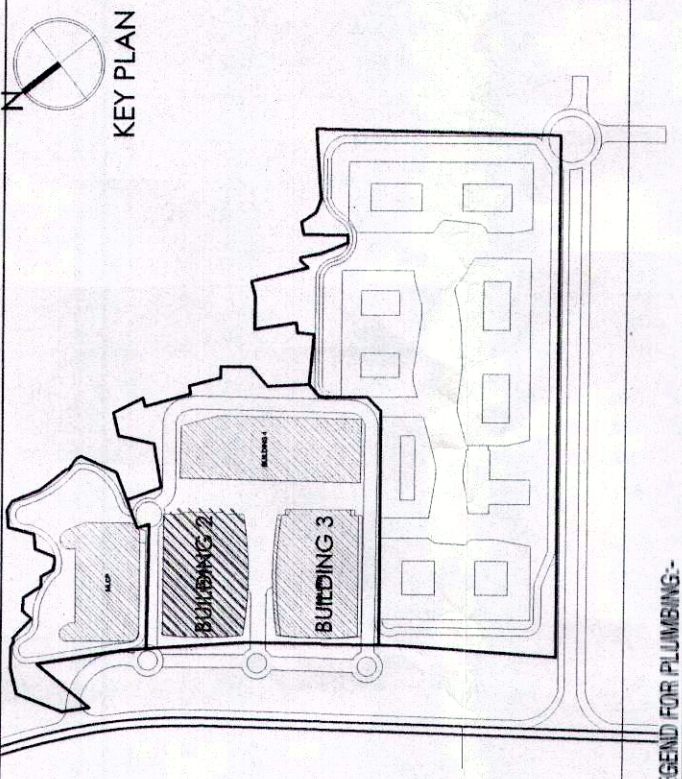

S.NO.	SYMBOL	DESCRIPTION
01.	1	110 OD SOIL PIPE
02.	2	110 OD WASTE PIPE
03.	3	75 OD ANTIPHONASE PIPE
04.	4	DOMESTIC WATER SUPPLY HYDROPHANATIC
05.	5	DOMESTIC WATER SUPPLY HYDROPHANATIC
06.	6	FLUSHING WATER SUPPLY HYDROPHANATIC
07.	7	140 OD TERRACE RAIN WATER PIPE
08.	8	110 OD MULTI-BALCONY RAIN WATER PIPE
09.	9	FLOOR DRAIN
10.	10	FLOOR TRAP
11.	11	URINAL TRAP
12.	12	CLEAN OUT PLUG
13.	13	SOIL PIPE
14.	14	WASTE PIPE
15.	15	VENT PIPE
16.	16	RAIN WATER PIPE
17.	17	DOMESTIC WATER PIPE
18.	18	FLUSHING WATER PIPE

Architects:

Arcop Associates Pvt. Ltd.
Plot- 36b, Sec-32, Gurgaon-120001
Ph: +91-124-4595500 FAX: +91-124-4595550
Montreal, Toronto, New-Delhi, Boston

Project:
PROPOSED REVISED BUILDING PLAN OF
COMMERCIAL
COLONY AREA MEASURING 32.36 ACRES PART
OF RESIDENTIAL PLOTTED COLONY NAMELY
DLF CITY PHASE III & II AND INDEPENDENT
COMMERCIAL COLONY 4.00 ACRES (LICENCE
NO.59 OF 2018
DATED 07.09.2018) BY MAKING TOTAL AREA
MEASURING 36.36 ACRES UNDER TOD ZONE
IN SECTOR-24 & 25A GURGRAM MANESAR
URBAN COMPLEX BEING DEVELOPED BY DLF
LIMITED AND OTHERS.

DRAWING TITLE :-
ELEVATIONS
MLCP

JOB NO. -	DTN/MLCP/05	NORTH -
SCALE -	1:150	DATE -
FILE -	DEALT BY -	12-06-2021
ARCHITECT'S SEAL & SIGNATURE	CHECKED BY -	APPROVED
	OWNER'S SEAL & SIGNATURE	

Architects:
Amit Kumar
Vikram Singh Sahni, Architect
Vikram Singh Sahni & Associates
Architects & Engineers
New Delhi-110019