

Note :-

1. BUILDING WILL BE DESIGNED (STRUCTURES) AS PER RELEVANT IS CODES FOR EARTH QUAKE RESISTANCE.

STP (R) CTE (R)
DTP (H) Member Secretary
BPLC BPLC

Consultant Architect Ram Arati Basu JD(H)

8th PA AIR

TO BE READ WITH THIS OFFICE
MEMO NO.: 43239
DATED : 13-12-2023

SANCTIONED

PROPOSED BUILDING PLAN OF RESIDENTIAL COLONY

UNDER NEW INTEGRATED LICENSING POLICY (NIP)
DATED 11.05.2022 ON LAND MEASURING 118.2862
ACRES (BEHIND D2), VASANT KUNJ,
NEW DELHI-110070. (AN AREA MEASURING 103.8525 ACRES UNDER
FROM LICENSE NO. 27 OF 2012 DATED 02.04.2012
AND 13.24 ACRES AS FRESH AS FRESH APPLIED AREA)
IN SECTOR -76 & 77, GURUGRAM (NARSAR URBAN
COMPLEX BEING DEVELOPED BY DLF LTD.) IN
COLLABORATION WITH LAND OWNERS AND
ITS ASSOCIATE COMPANIES


DESIGN ARCHITECTS

Arcoo Associates Pvt. Ltd.
Plot No. -368 Institutional Area,
Sector -32 Gurgaon,
Haryana-122001.


ASSOCIATE ARCHITECTS

R/S/M/S
ARCHITECTS


RSMS ARCHITECTS PVT. LTD.
69,Nora Nivas Bhawan (Kunj)
(Behind D2), Vasant Kunj,
New Delhi-110070.
Tel:-011-26898616,26898617
WWW.RSMS-ARCH.COM

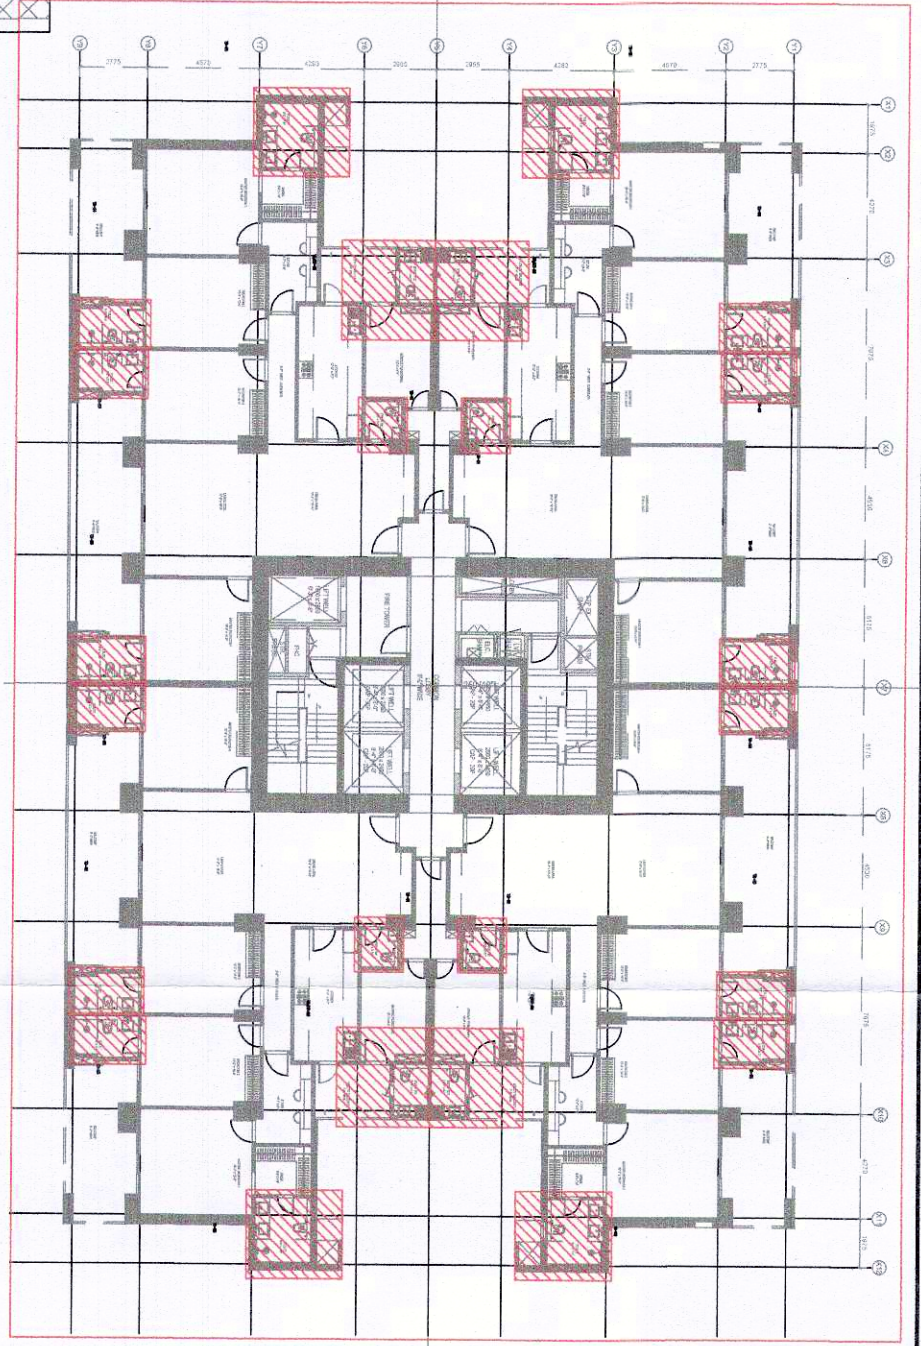


SYMBOL	ABBREVIATION	DESCRIPTION
②	RWP	1500 RAIN WATER PIPE
③	RWP	750 RAIN WATER PIPE
④	RWP	1500 SOIL & WASTE PIPE
⑤	RWP	1000 VENT PIPE
⑥	DWS	DOMESTIC WATER SUPPLY ON TAKE PIPE TO 3RD FLOOR
⑦	DWS	DOMESTIC WATER SUPPLY ON TAKE PIPE TO 2ND FLOOR
⑧	DWS	DOMESTIC WATER SUPPLY ON TAKE PIPE TO 1ST FLOOR
⑨	DWS	DOMESTIC WATER SUPPLY ON TAKE PIPE TO PH FLOOR
⑩	DWS	DOMESTIC WATER SUPPLY ON TAKE PIPE TO 15th TO BASEMENT
⑪	DWS	DOMESTIC WATER SUPPLY ON TAKE PIPE TO 15th TO BASEMENT
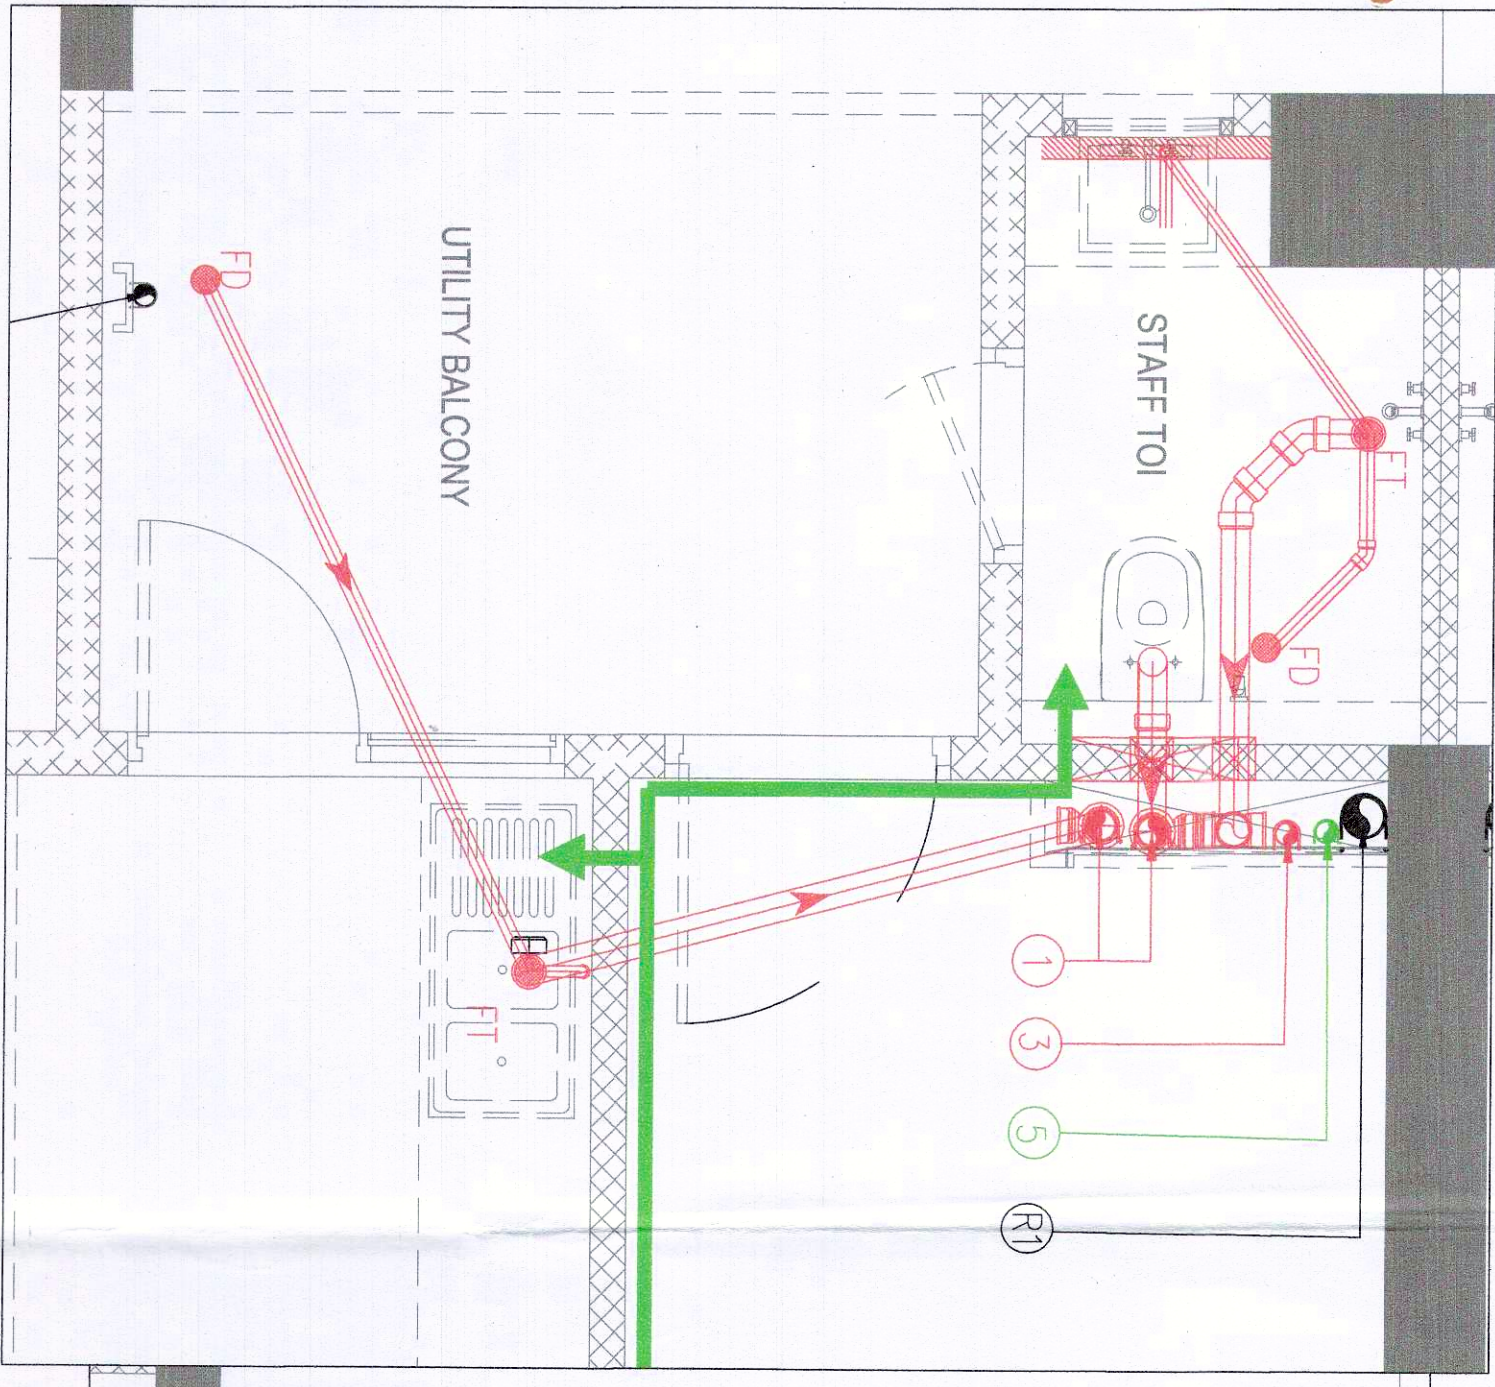


TOILET KITCHEN DETAIL
FOR DRAINAGE SYSTEM (TD-02)

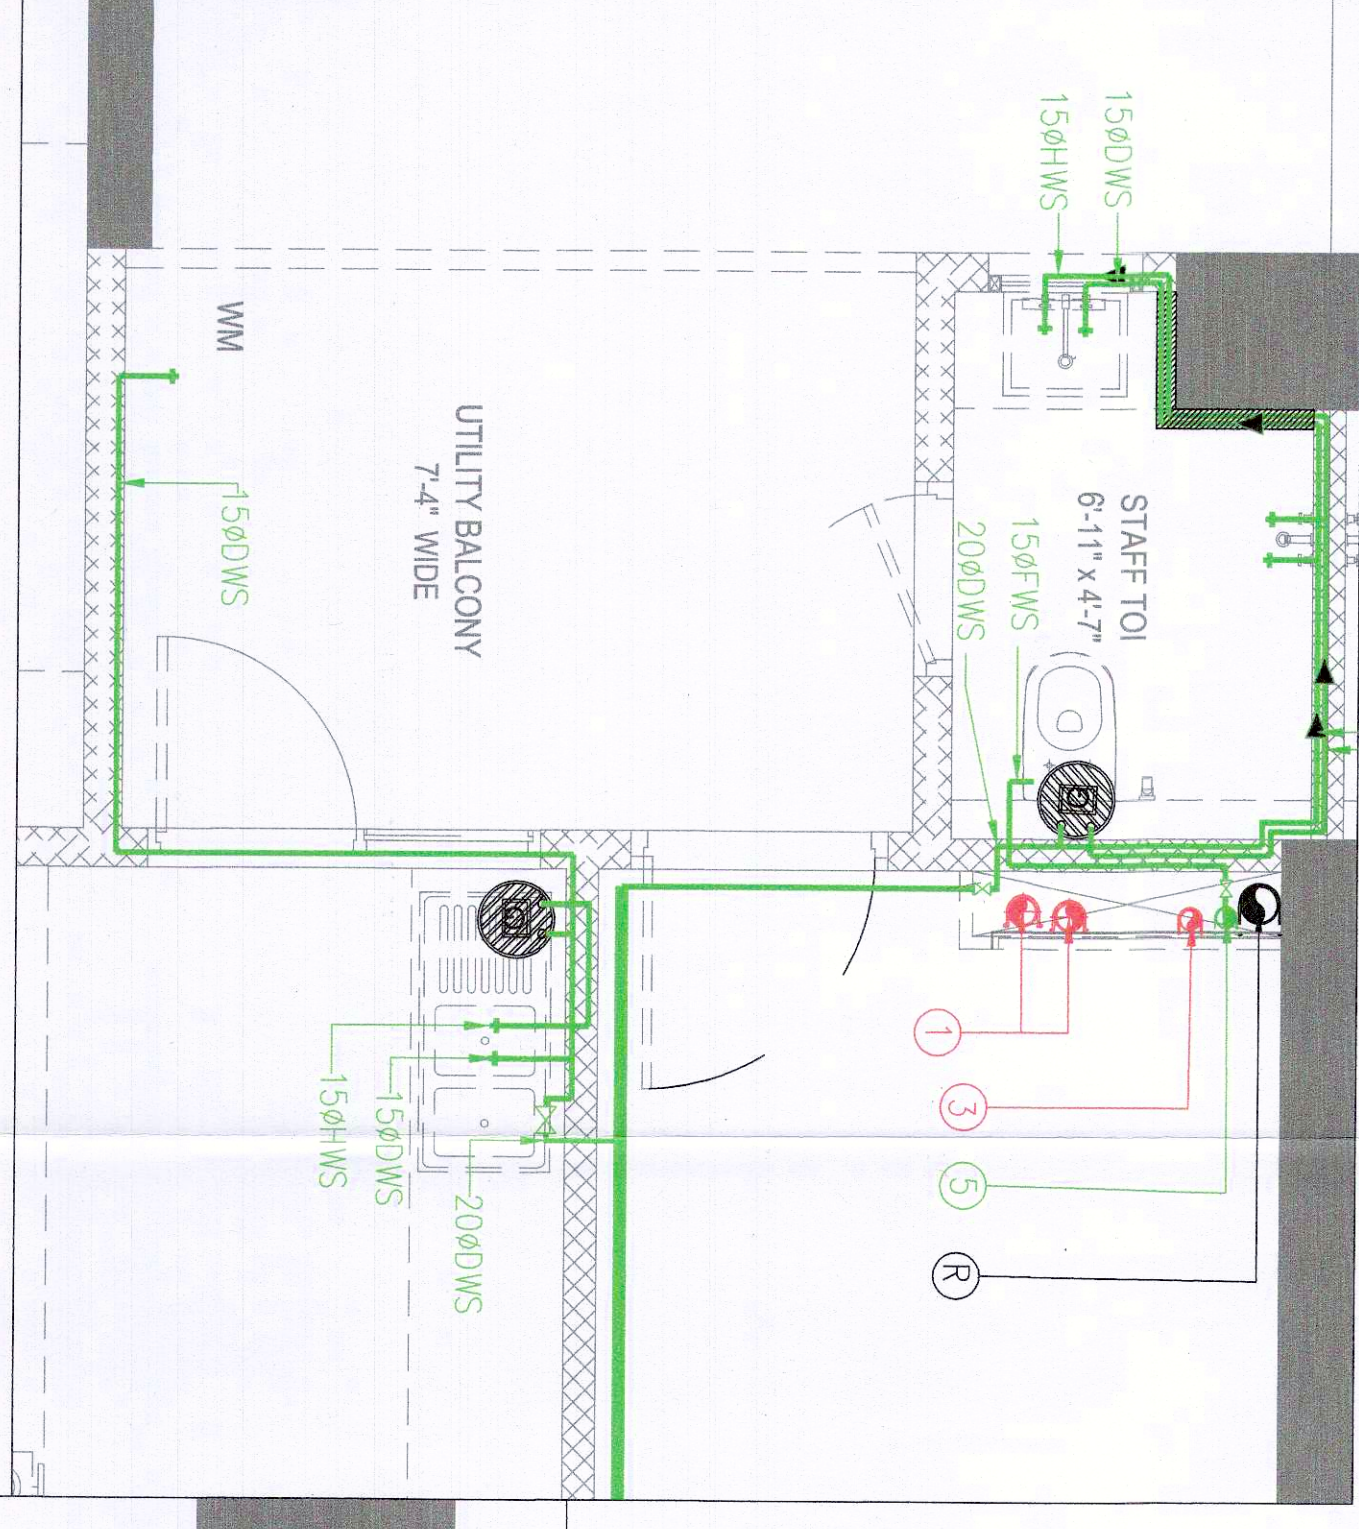


TOILET KITCHEN DETAIL FOR
WATER SUPPLY SYSTEM (TD-02)

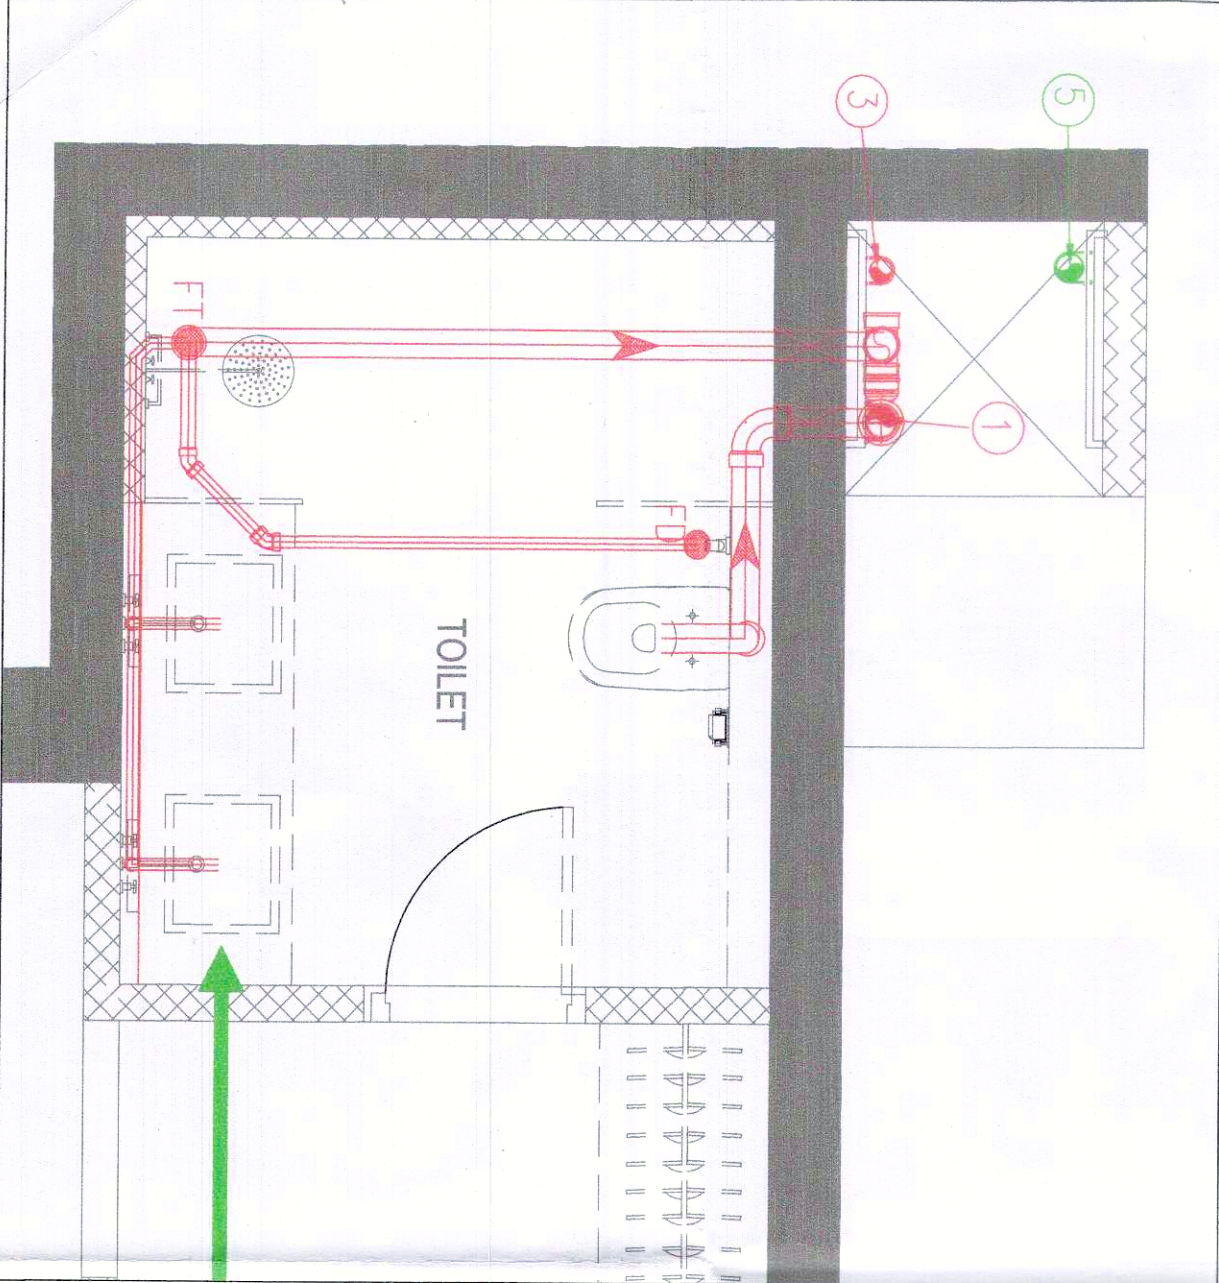


TOILET DETAIL FOR
DRAINAGE SYSTEM (TD-03)

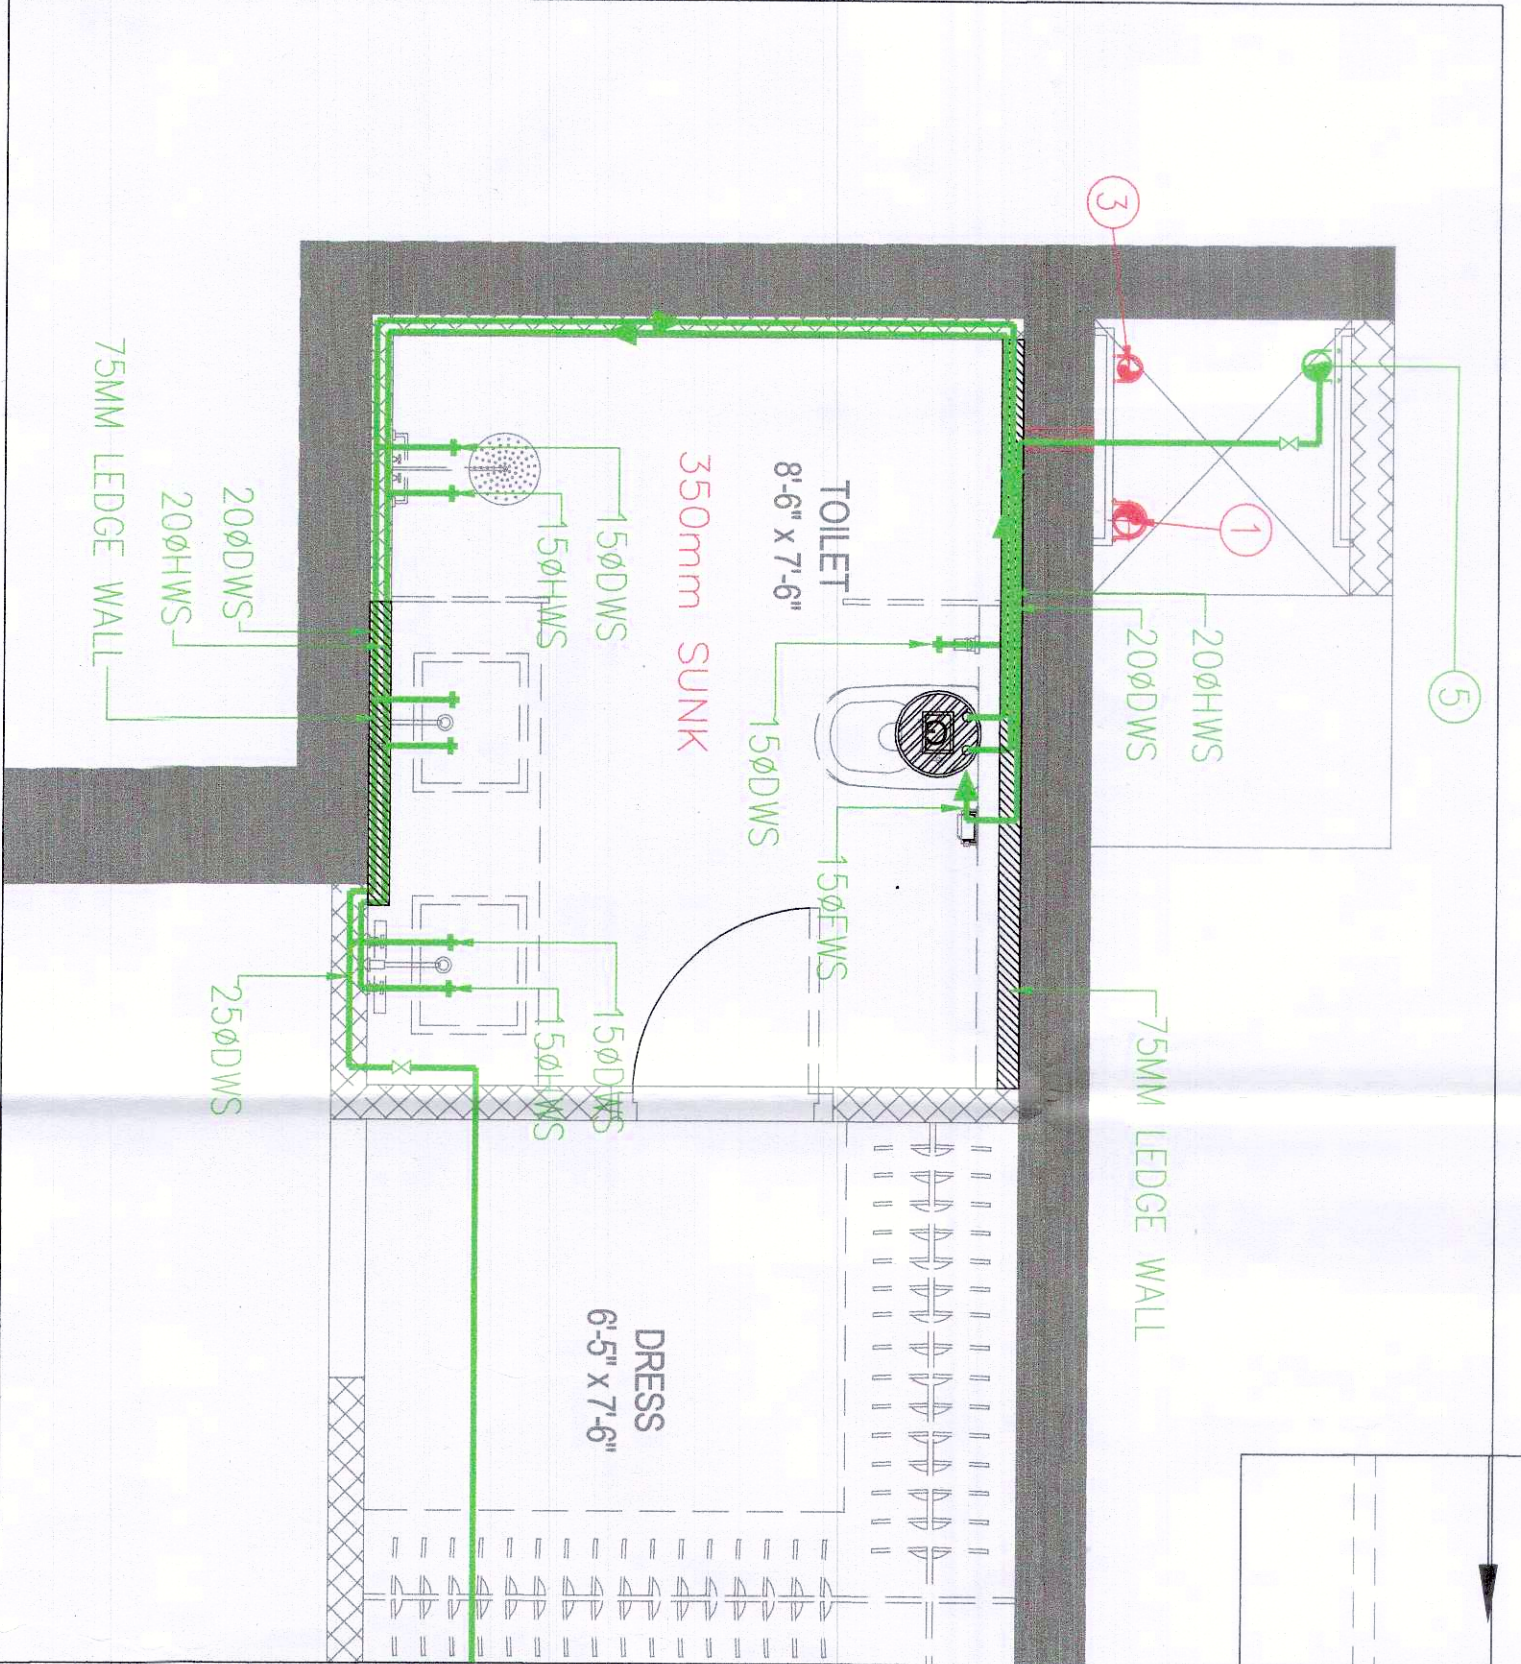


TOILET DETAIL FOR WATER
SUPPLY SYSTEM (TD-03)

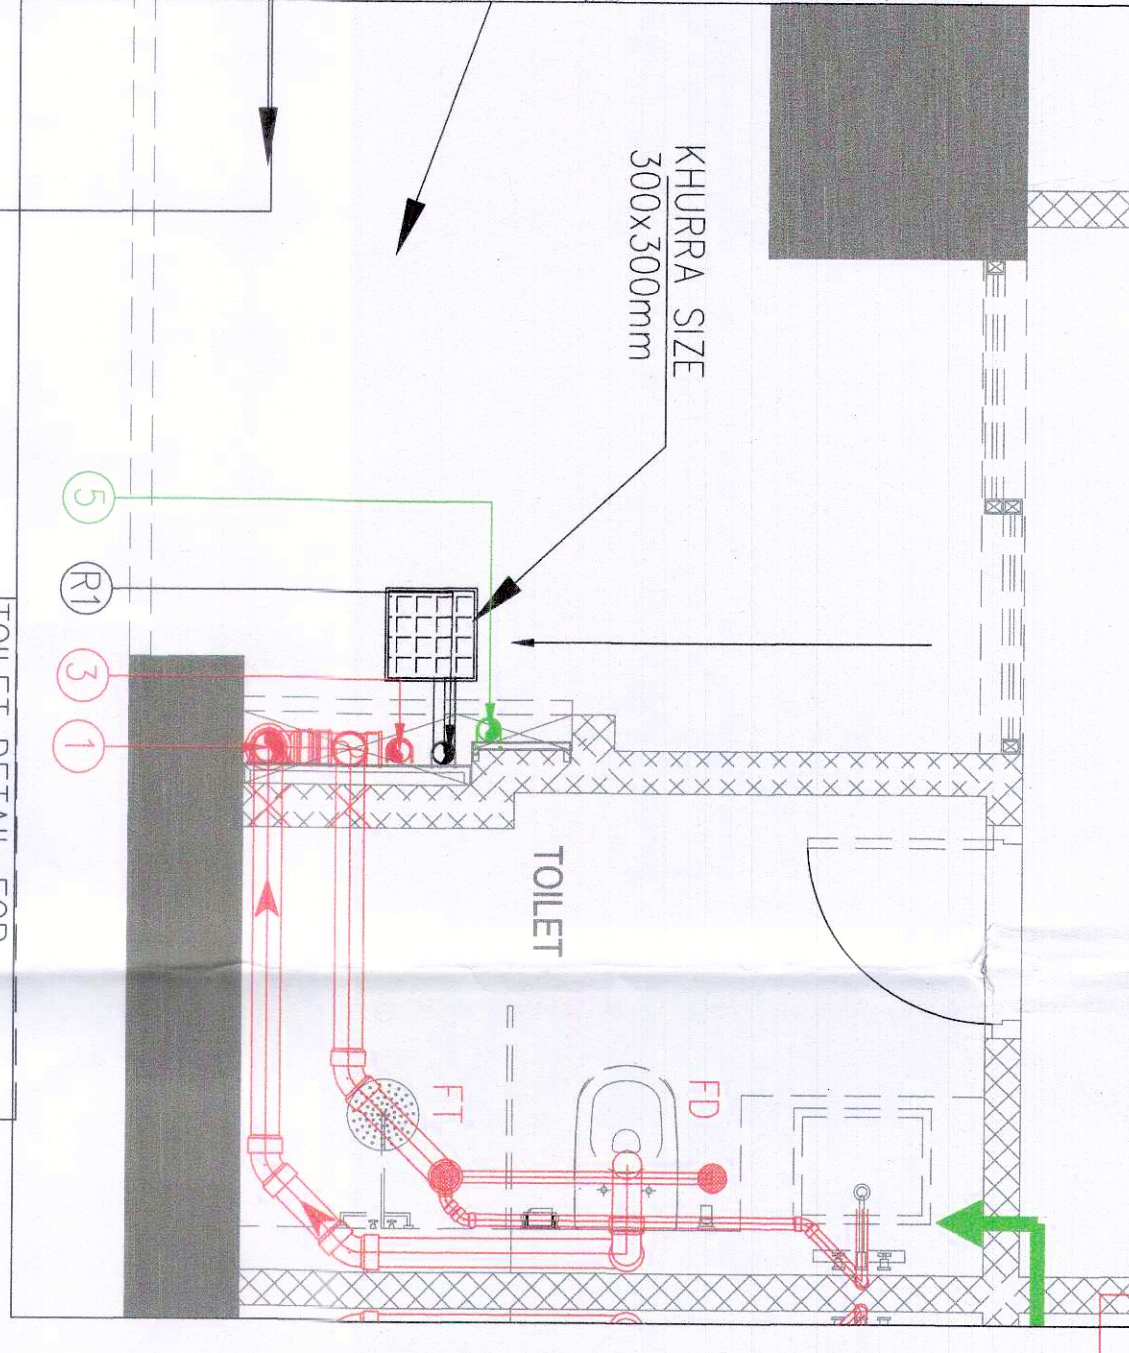


TOILET DETAIL FOR
DRAINAGE SYSTEM (TD-04)

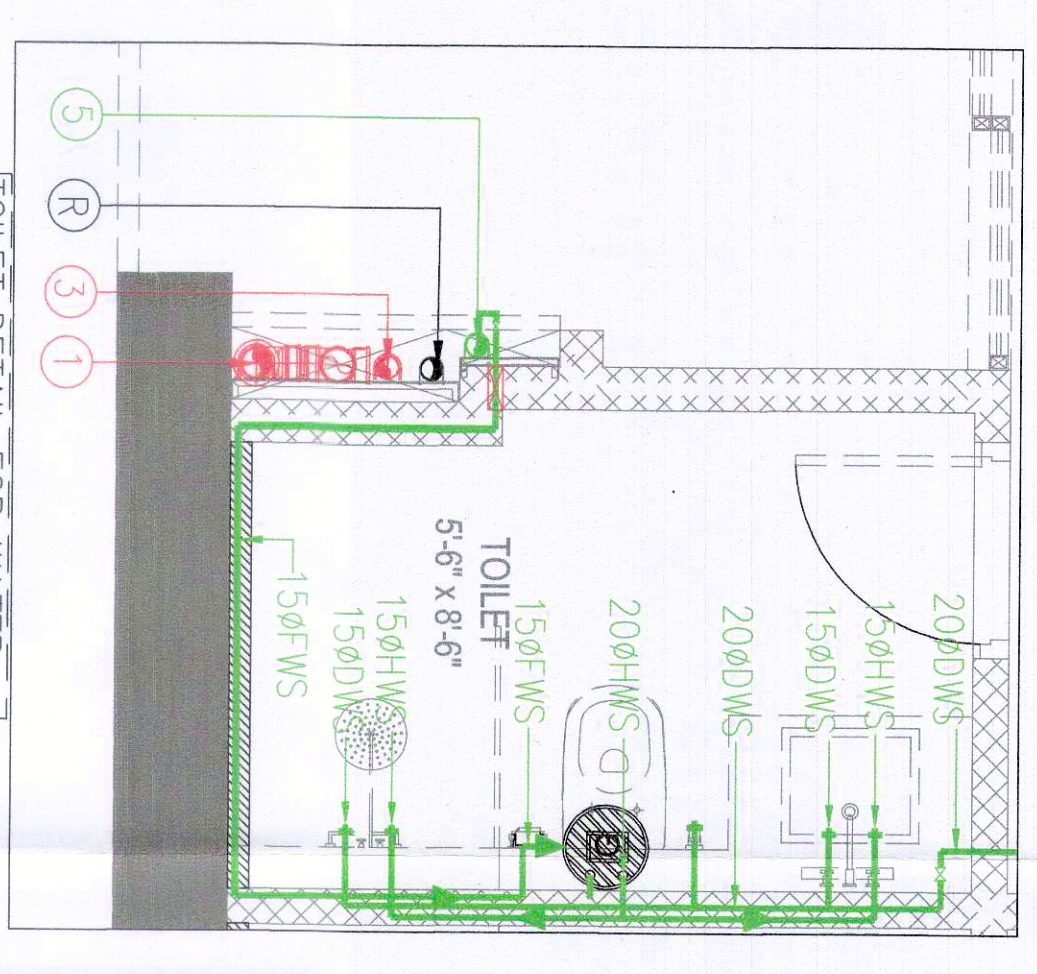


TOILET DETAIL FOR WATER
SUPPLY SYSTEM (TD-04)

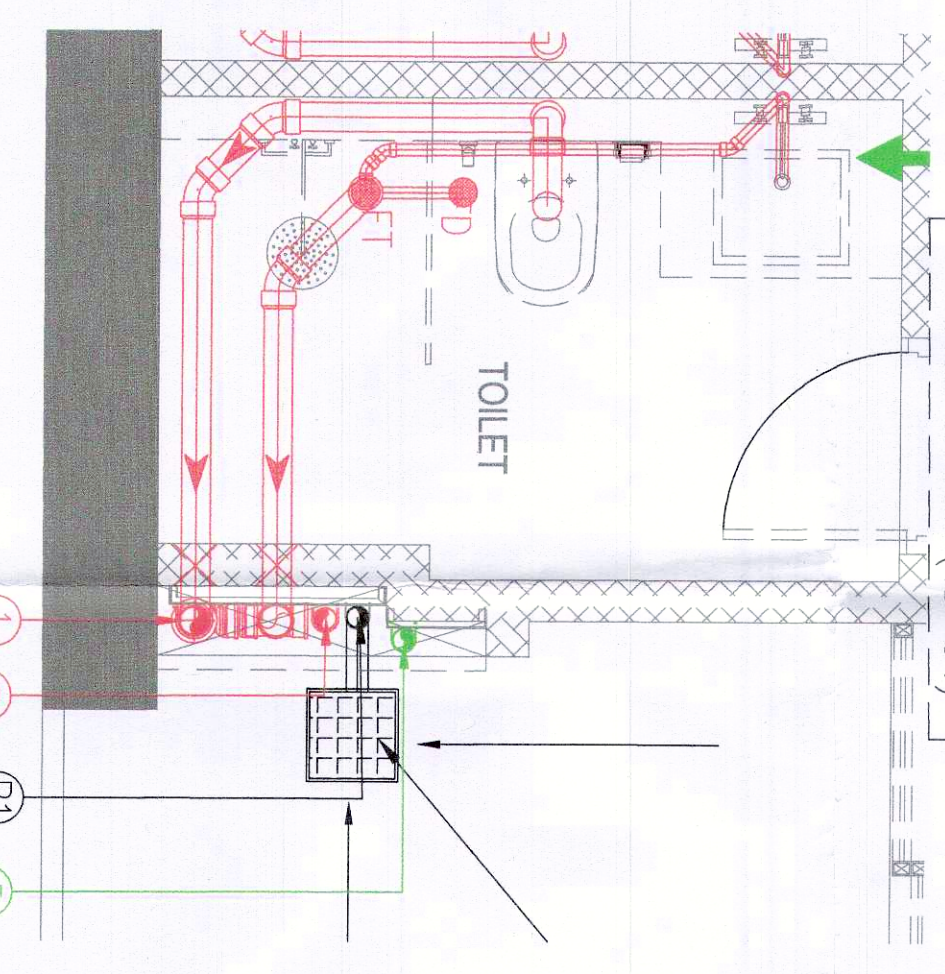


TOILET DETAIL FOR
DRAINAGE SYSTEM (TD-05)

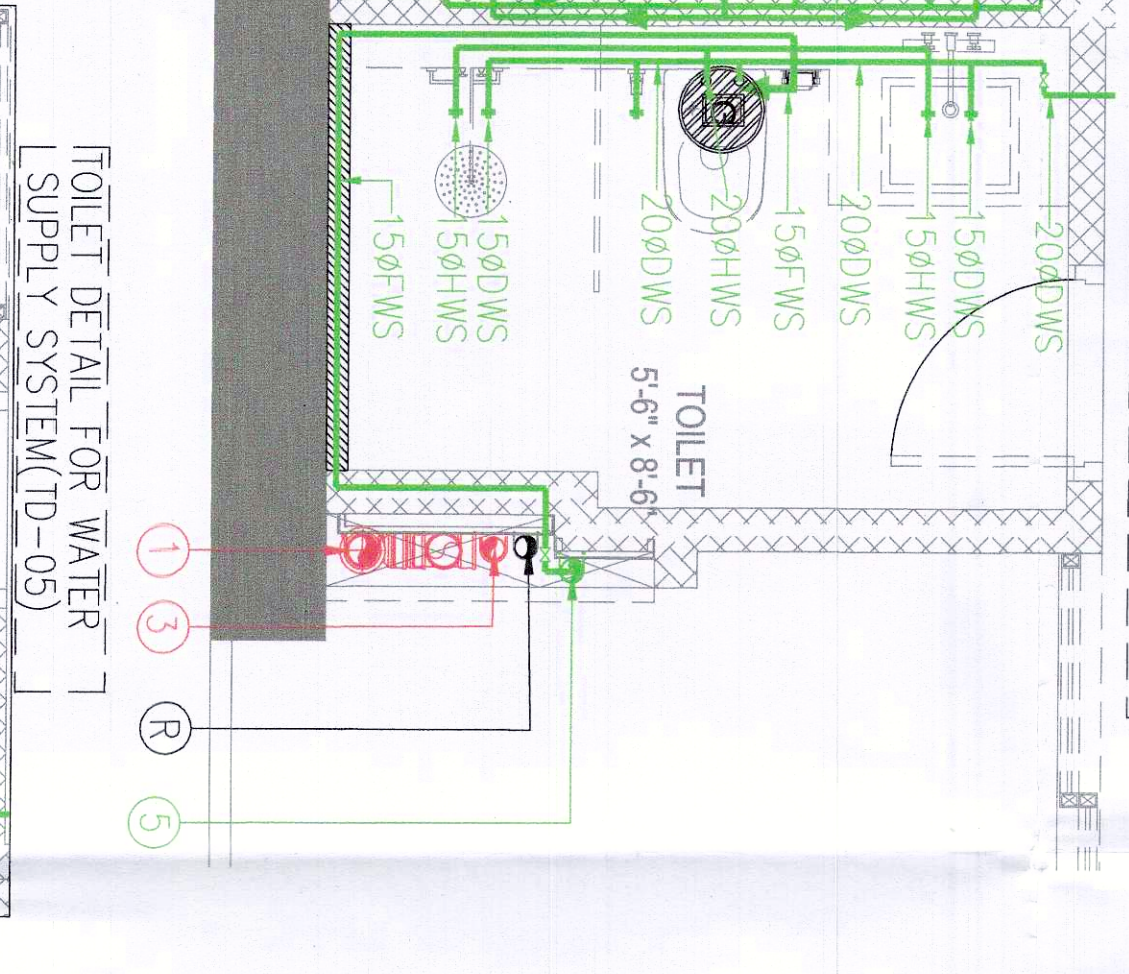


TOILET DETAIL FOR WATER
SUPPLY SYSTEM (TD-05)

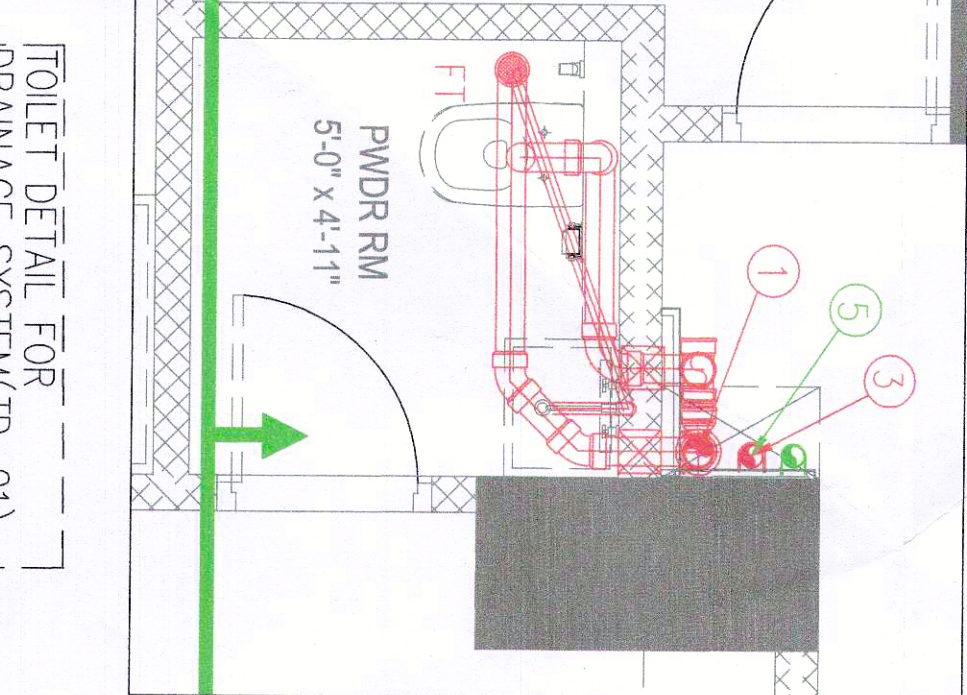


TOILET DETAIL FOR
DRAINAGE SYSTEM (TD-01)

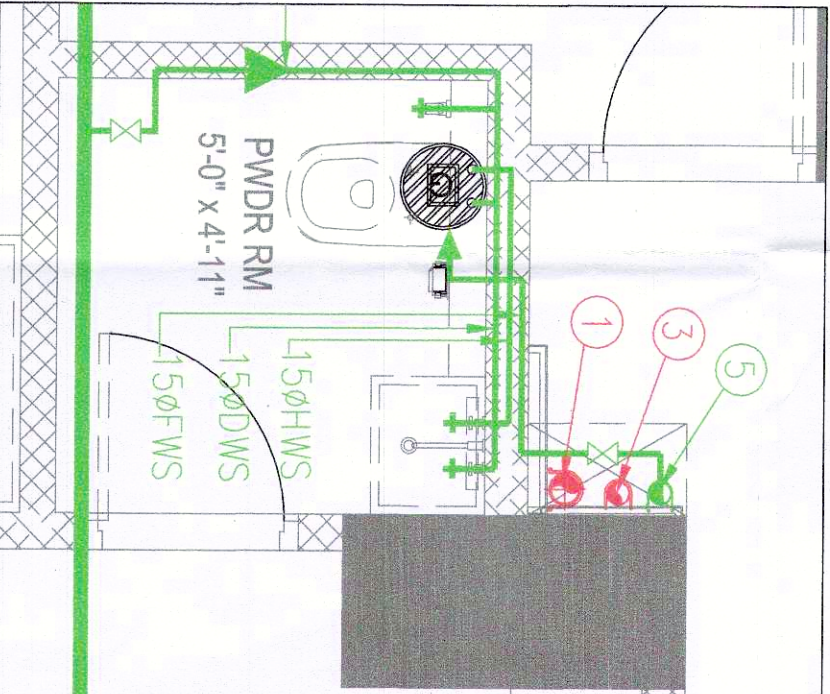

TOILET DETAIL FOR WATER
SUPPLY SYSTEM (TD-02)

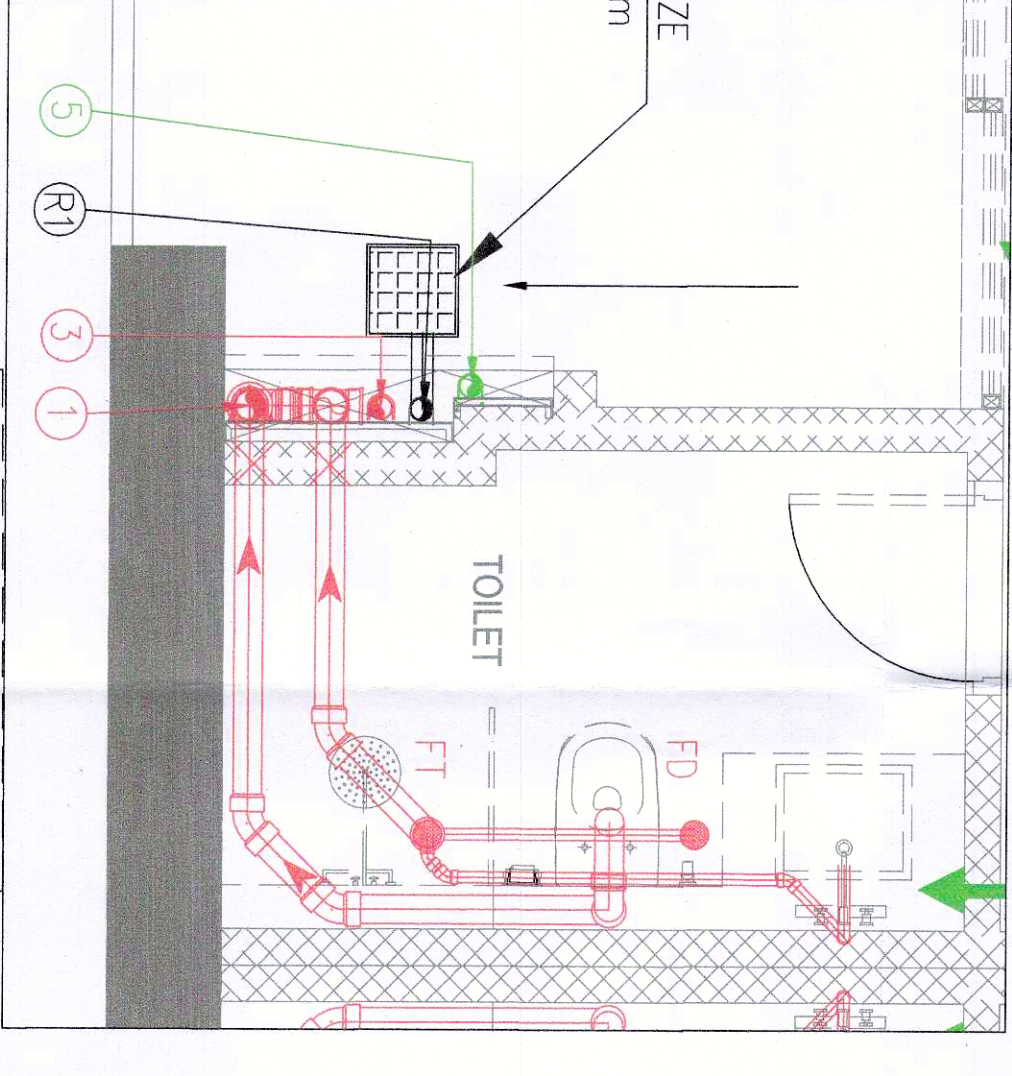

TOILET DETAIL FOR
DRAINAGE SYSTEM (TD-06)

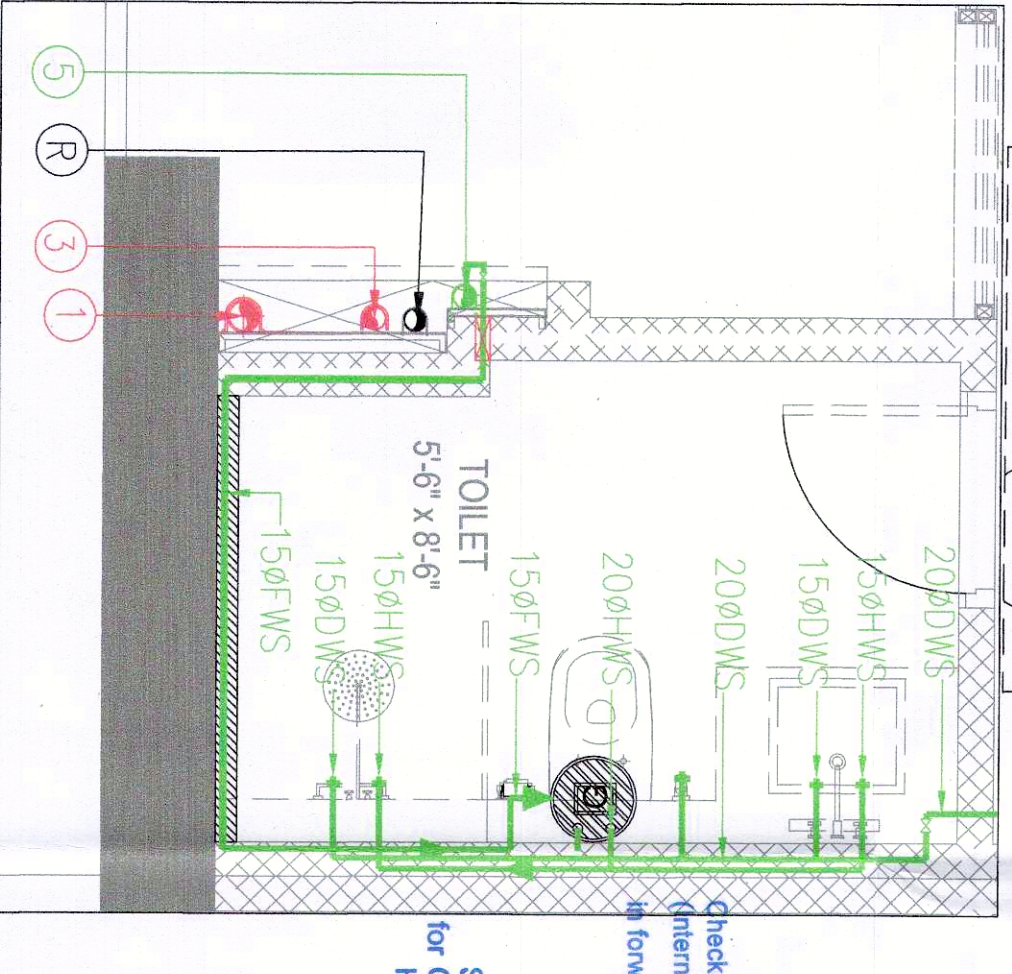

TOILET DETAIL FOR WATER
SUPPLY SYSTEM (TD-06)

Cleared and found OK for Public Health
(Internal) Service only subject to comments in
forwarding letter No. 23833-DV 6/11/23

Superintending Engineer (RQ)
for Chief Engineer
for HSN, Panipat

ARCHITECT'S SEAL
& SIGNATURE

For DLF Limited
Authorized Signatory

SEP - 2023

Scale : 1:50

Drawing No. -

TYPICAL TOILET DETAIL

Drawing No. -

TD-01