


418.75 sqm TYPICAL FLOOR PLAN



PLANS NOT TO SCALE.

DISCLAIMER - PLANS ARE FOR ILLUSTRATIVE AND INDICATIVE PURPOSES ONLY. THE ABOVE BEING TYPICAL PLANS FOR MAJORITY PLOTS, THE ACTUAL PLANS INCLUDING THE DIMENSIONS AND ORIENTATION MAY VARY AS PER PLOT LOCATION / SIZE / SHAPE. - FURNITURE LAYOUT AND FURNISHINGS ARE FOR ILLUSTRATIVE AND INDICATIVE PURPOSES ONLY.


418.75 sqm BASEMENT FLOOR PLAN

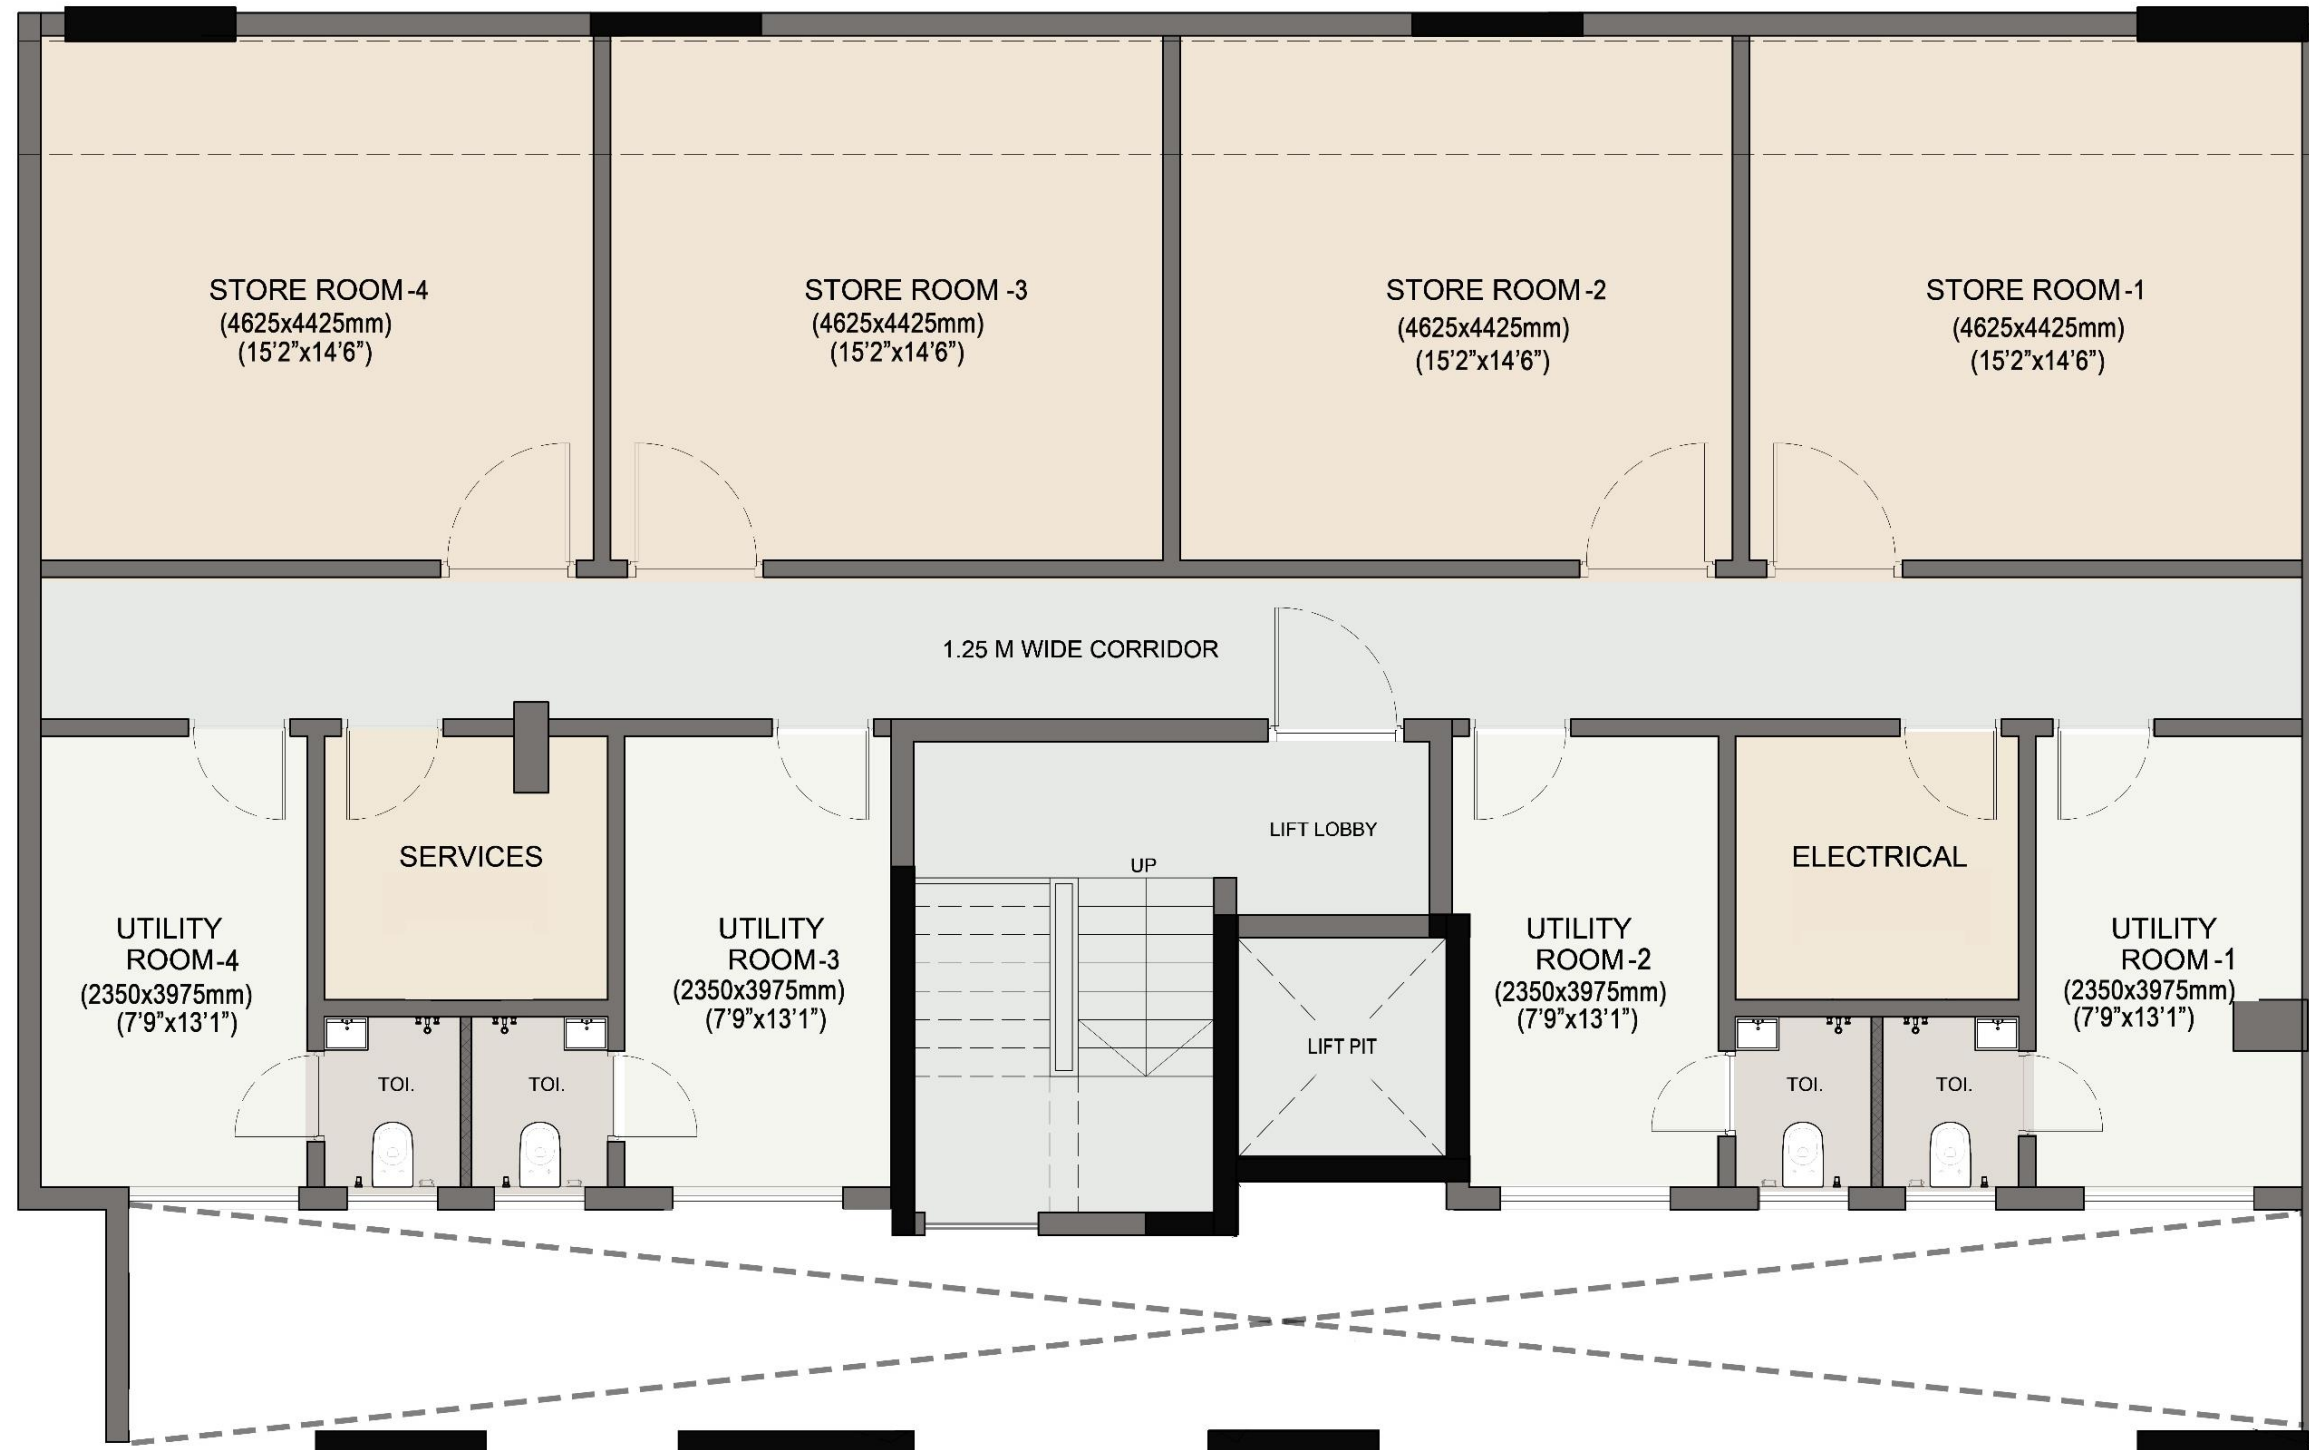

PLANS NOT TO SCALE.

DISCLAIMER - PLANS ARE FOR ILLUSTRATIVE AND INDICATIVE PURPOSES ONLY. THE ABOVE BEING TYPICAL PLANS FOR MAJORITY PLOTS, THE ACTUAL PLANS INCLUDING THE DIMENSIONS AND ORIENTATION MAY VARY AS PER PLOT LOCATION / SIZE / SHAPE. - FURNITURE LAYOUT AND FURNISHINGS ARE FOR ILLUSTRATIVE AND INDICATIVE PURPOSES ONLY.


418.75 sqm STILT FLOOR PLAN

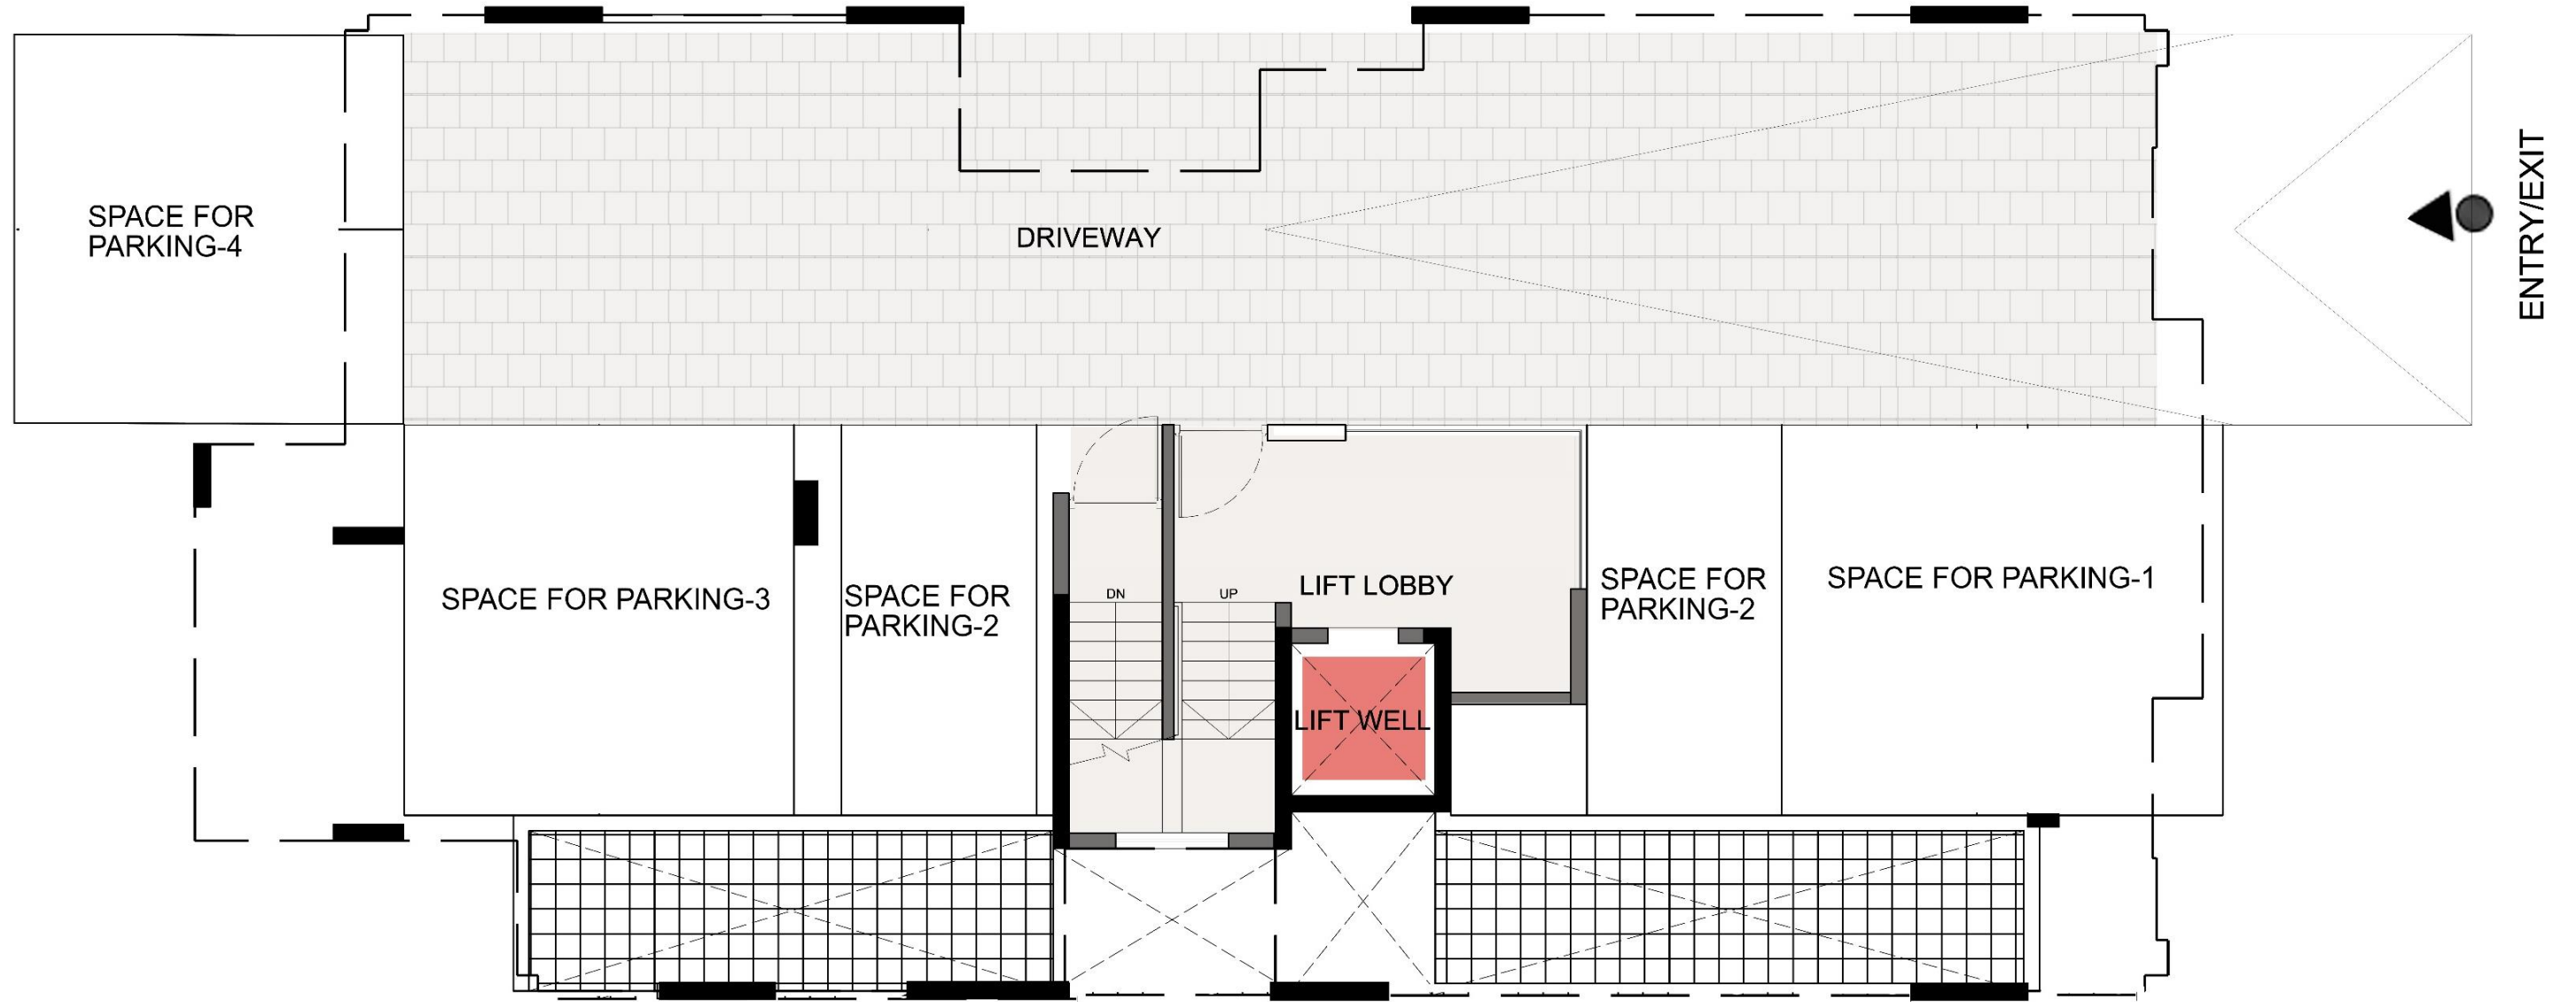

PLANS NOT TO SCALE.

DISCLAIMER - PLANS ARE FOR ILLUSTRATIVE AND INDICATIVE PURPOSES ONLY. THE ABOVE BEING TYPICAL PLANS FOR MAJORITY PLOTS, THE ACTUAL PLANS INCLUDING THE DIMENSIONS AND ORIENTATION MAY VARY AS PER PLOT LOCATION / SIZE / SHAPE. - FURNITURE LAYOUT AND FURNISHINGS ARE FOR ILLUSTRATIVE AND INDICATIVE PURPOSES ONLY.

418.75 sqm TERRACE FLOOR PLAN

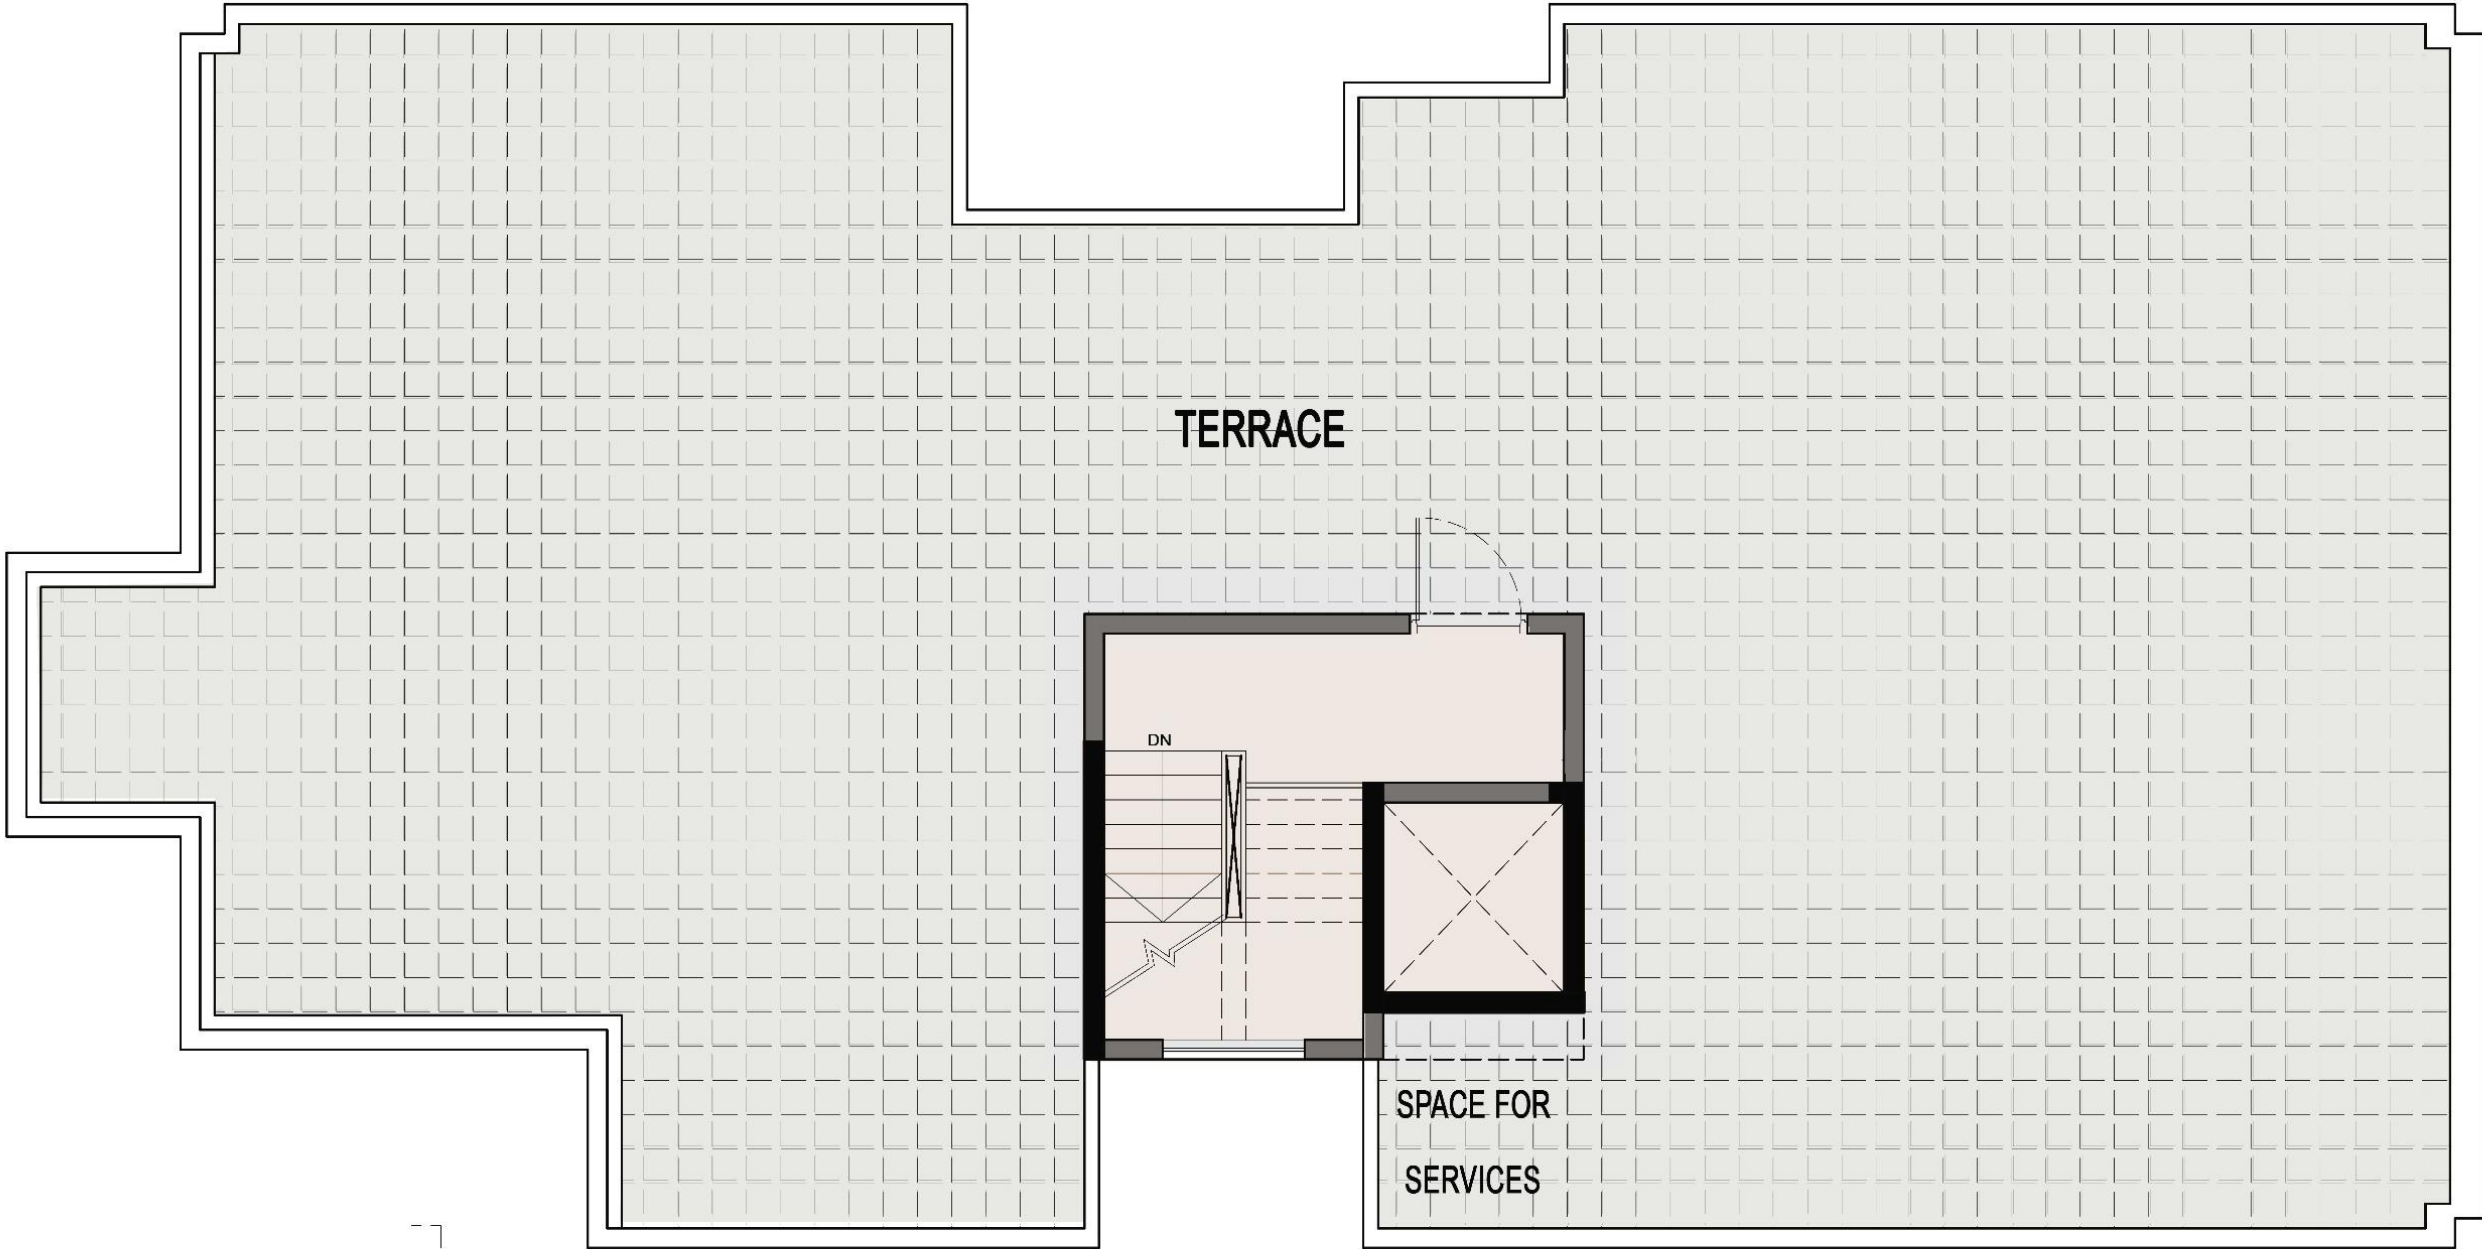

PLANS NOT TO SCALE.

DISCLAIMER - PLANS ARE FOR ILLUSTRATIVE AND INDICATIVE PURPOSES ONLY. THE ABOVE BEING TYPICAL PLANS FOR MAJORITY PLOTS, THE ACTUAL PLANS INCLUDING THE DIMENSIONS AND ORIENTATION MAY VARY AS PER PLOT LOCATION / SIZE / SHAPE. - FURNITURE LAYOUT AND FURNISHINGS ARE FOR ILLUSTRATIVE AND INDICATIVE PURPOSES ONLY.