

Note:-

1. BUILDING WILL BE DESIGNED (STRUCTURES) AS PER RELEVANT IS CODES FOR EARTH QUAKE RESISTANCE

11/11/24  
S.T.P. (HQ)  
Member Secretary  
B.P.A.C.





Consultant  
Architect

ATP(HQ)  
DTP(HQ)

PA  
K.P.


(Dinesh Kumar)  
PA(HQ)

TO BE READ WITH THIS OFFICE  
MEMO NO: 8037  
DATED: 05/03/24

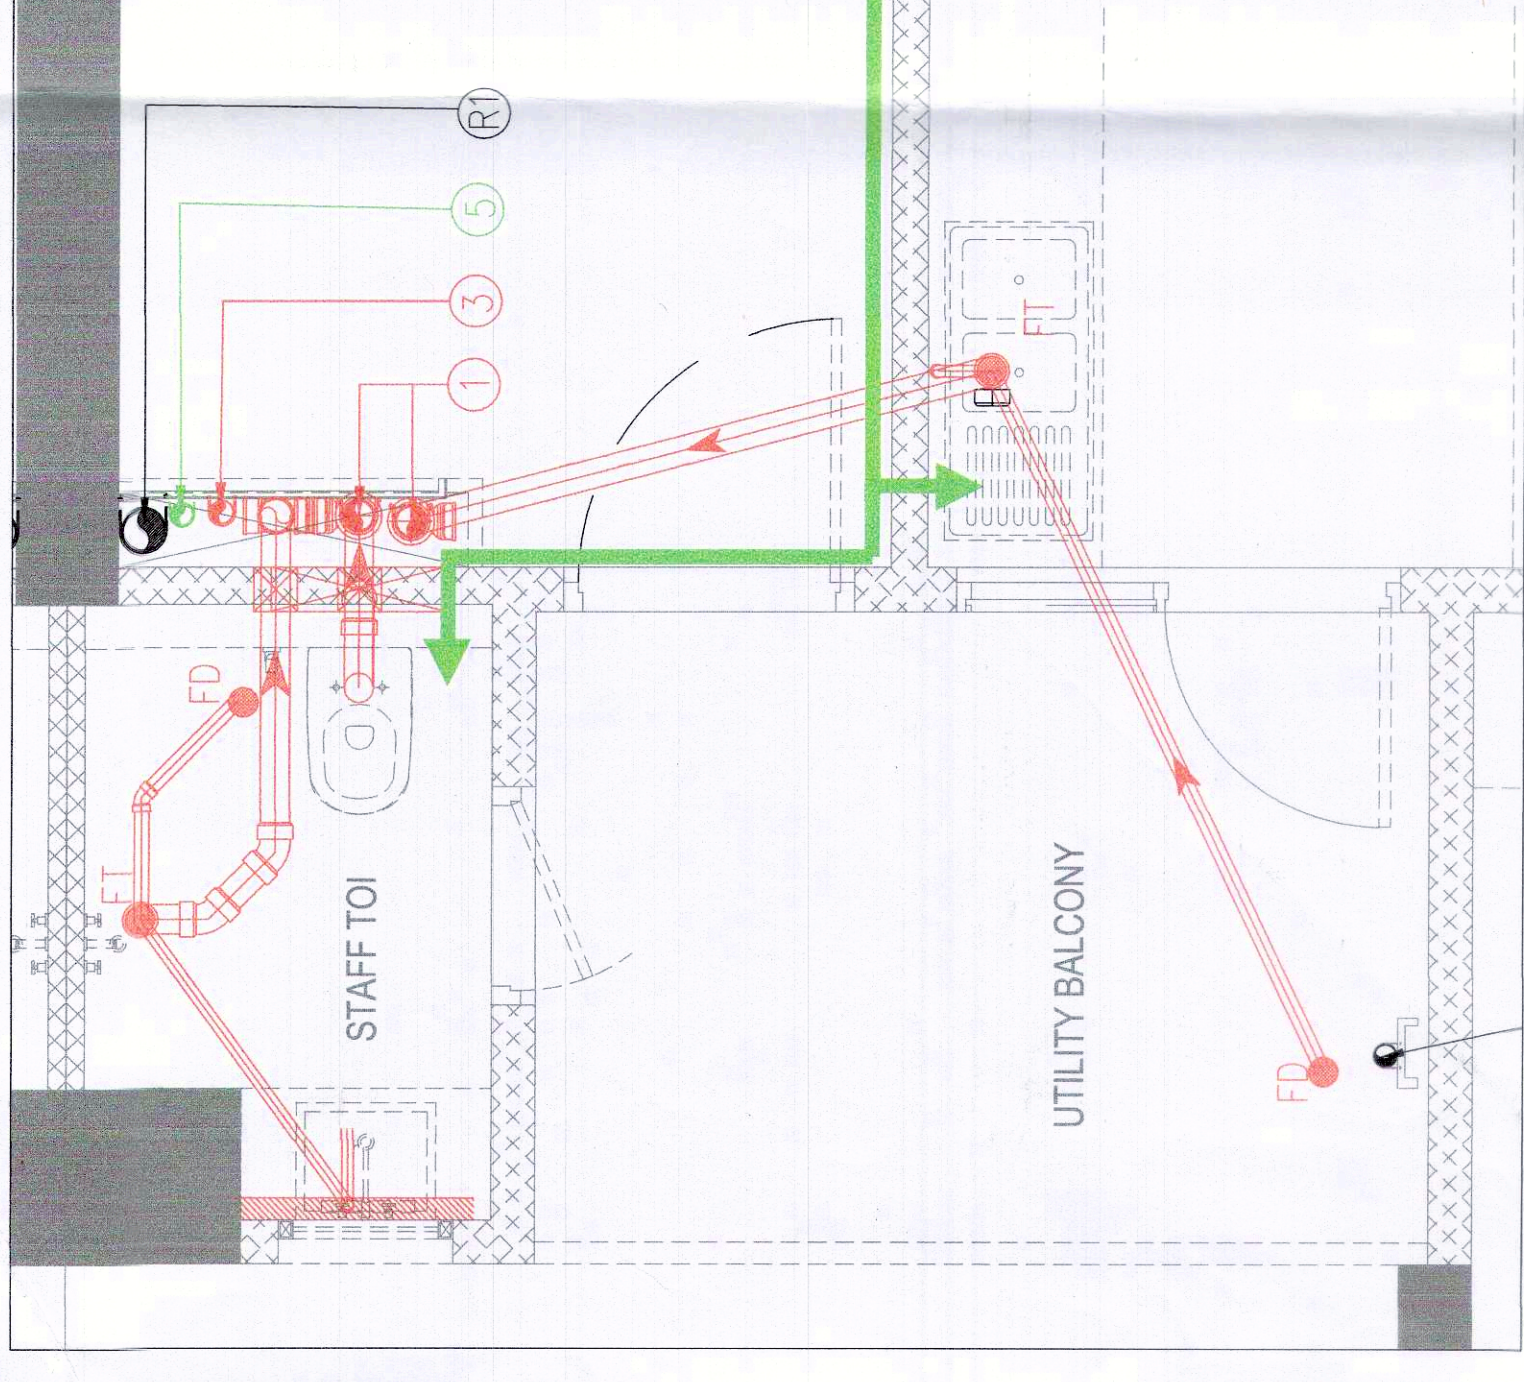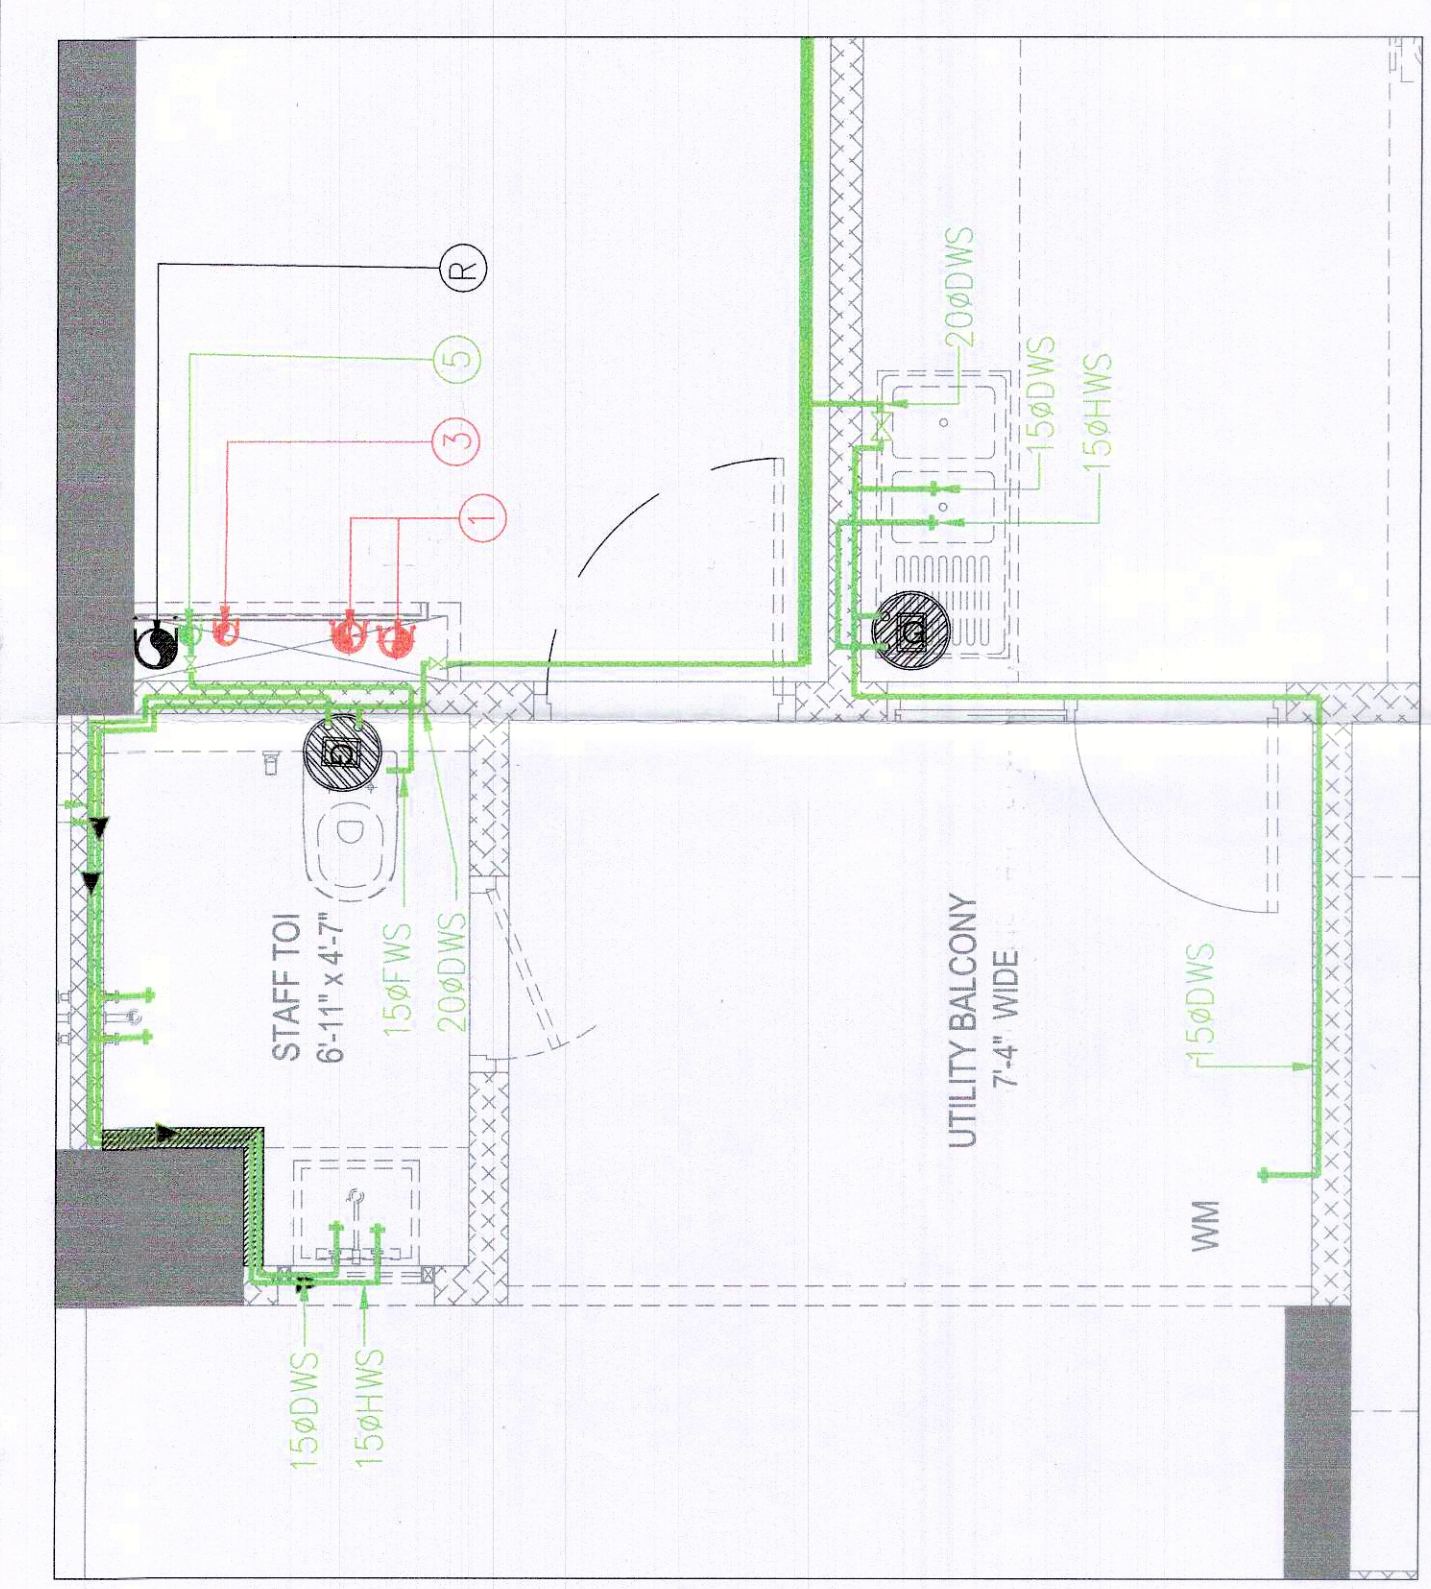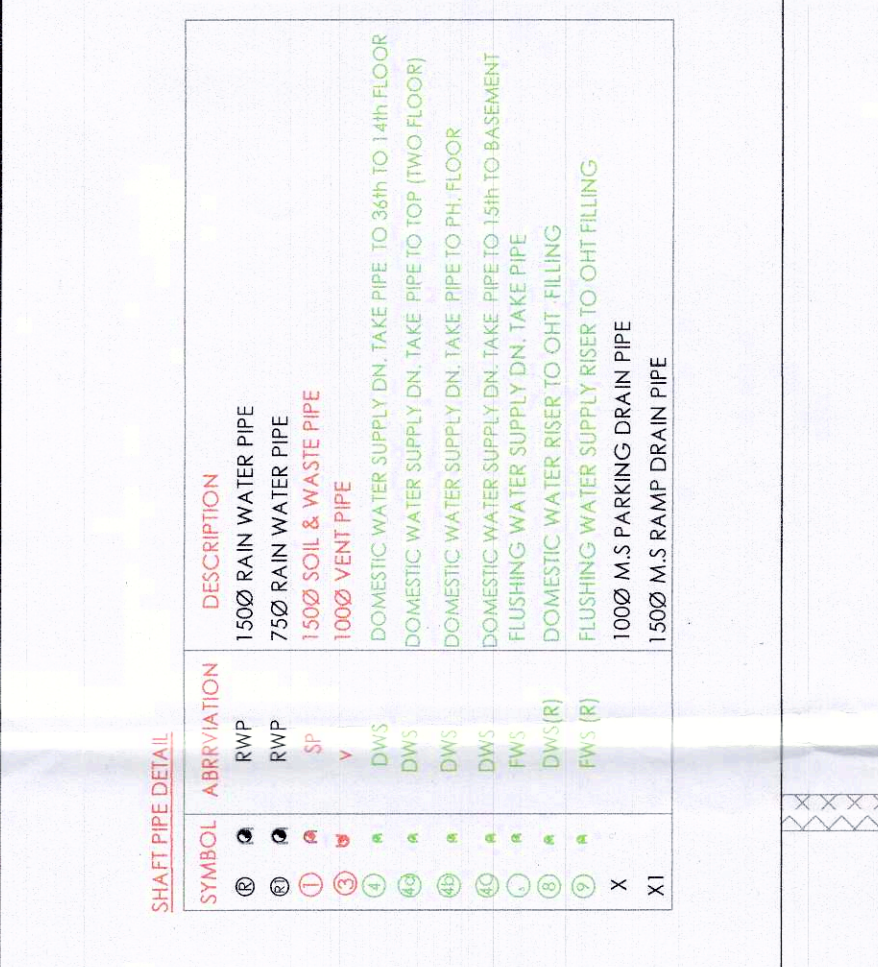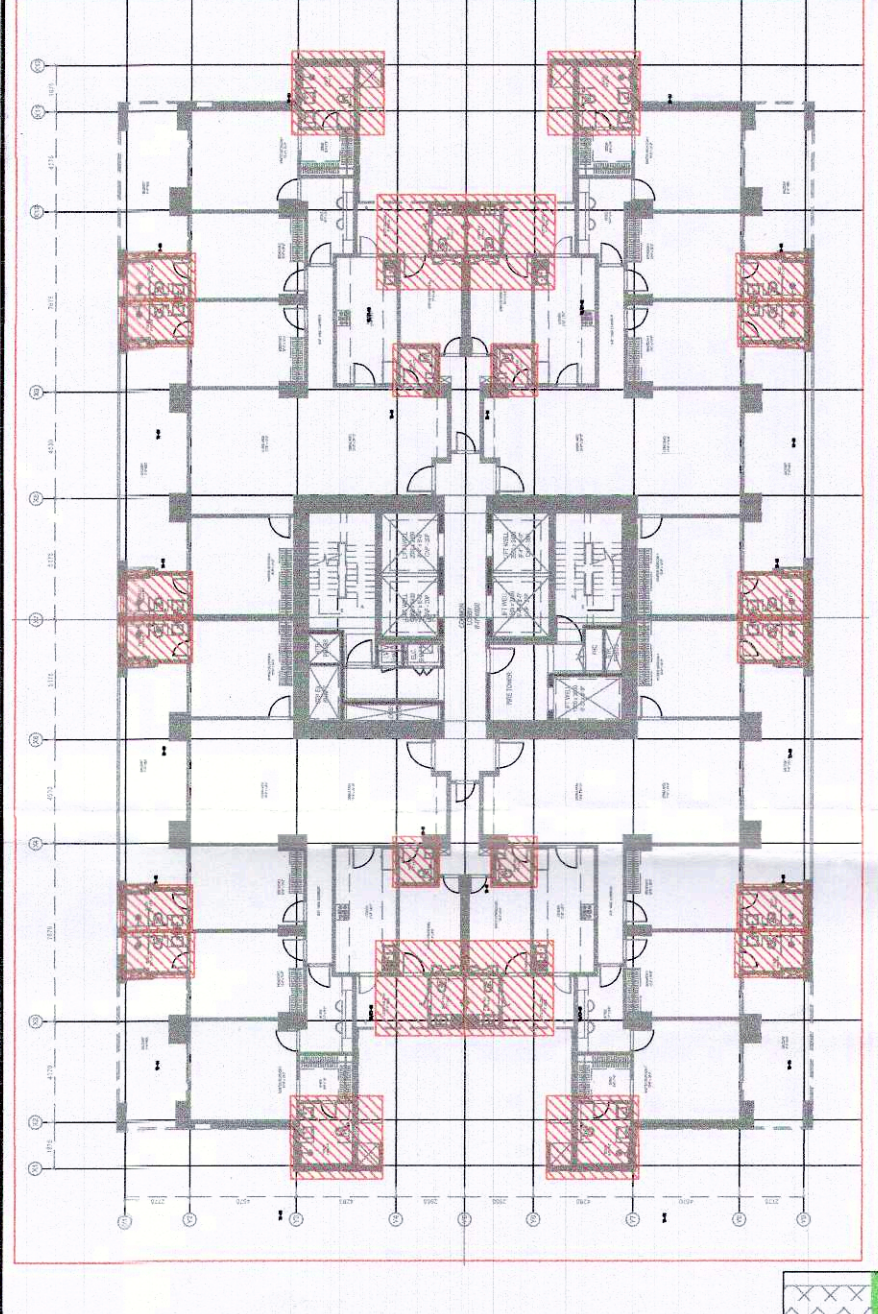


TOILET KITCHEN DETAIL FOR WATER SUPPLY SYSTEM (TD-02)


TOILET KITCHEN DETAIL FOR DRAINAGE SYSTEM (TD-02)

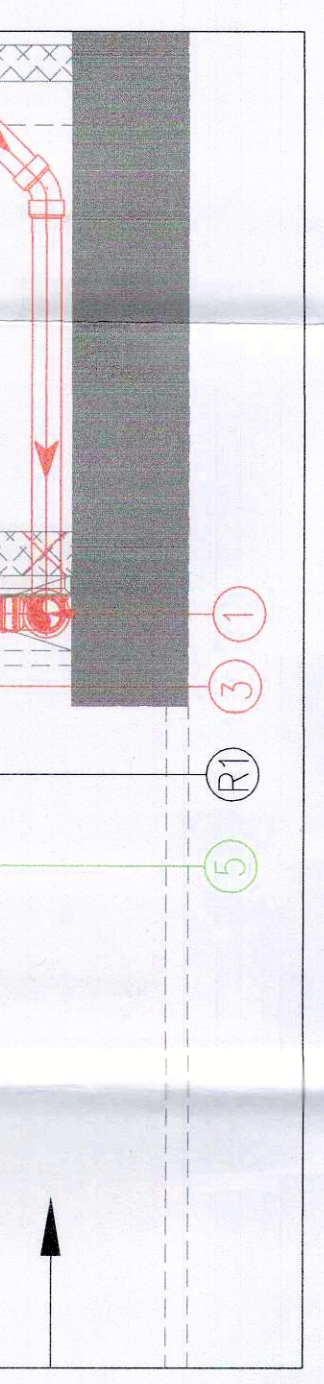


TOILET DETAIL FOR DRAINAGE SYSTEM (TD-04)

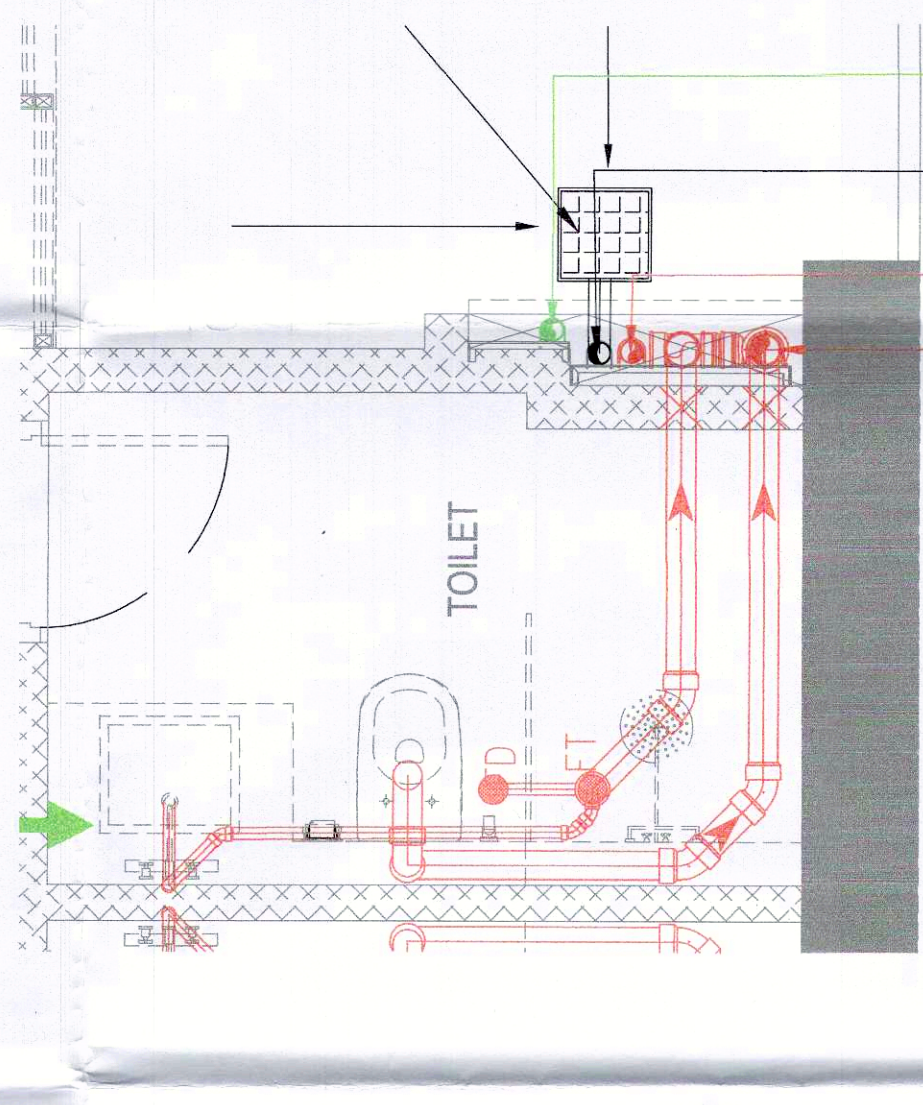


TOILET DETAIL FOR DRAINAGE SYSTEM (TD-05)

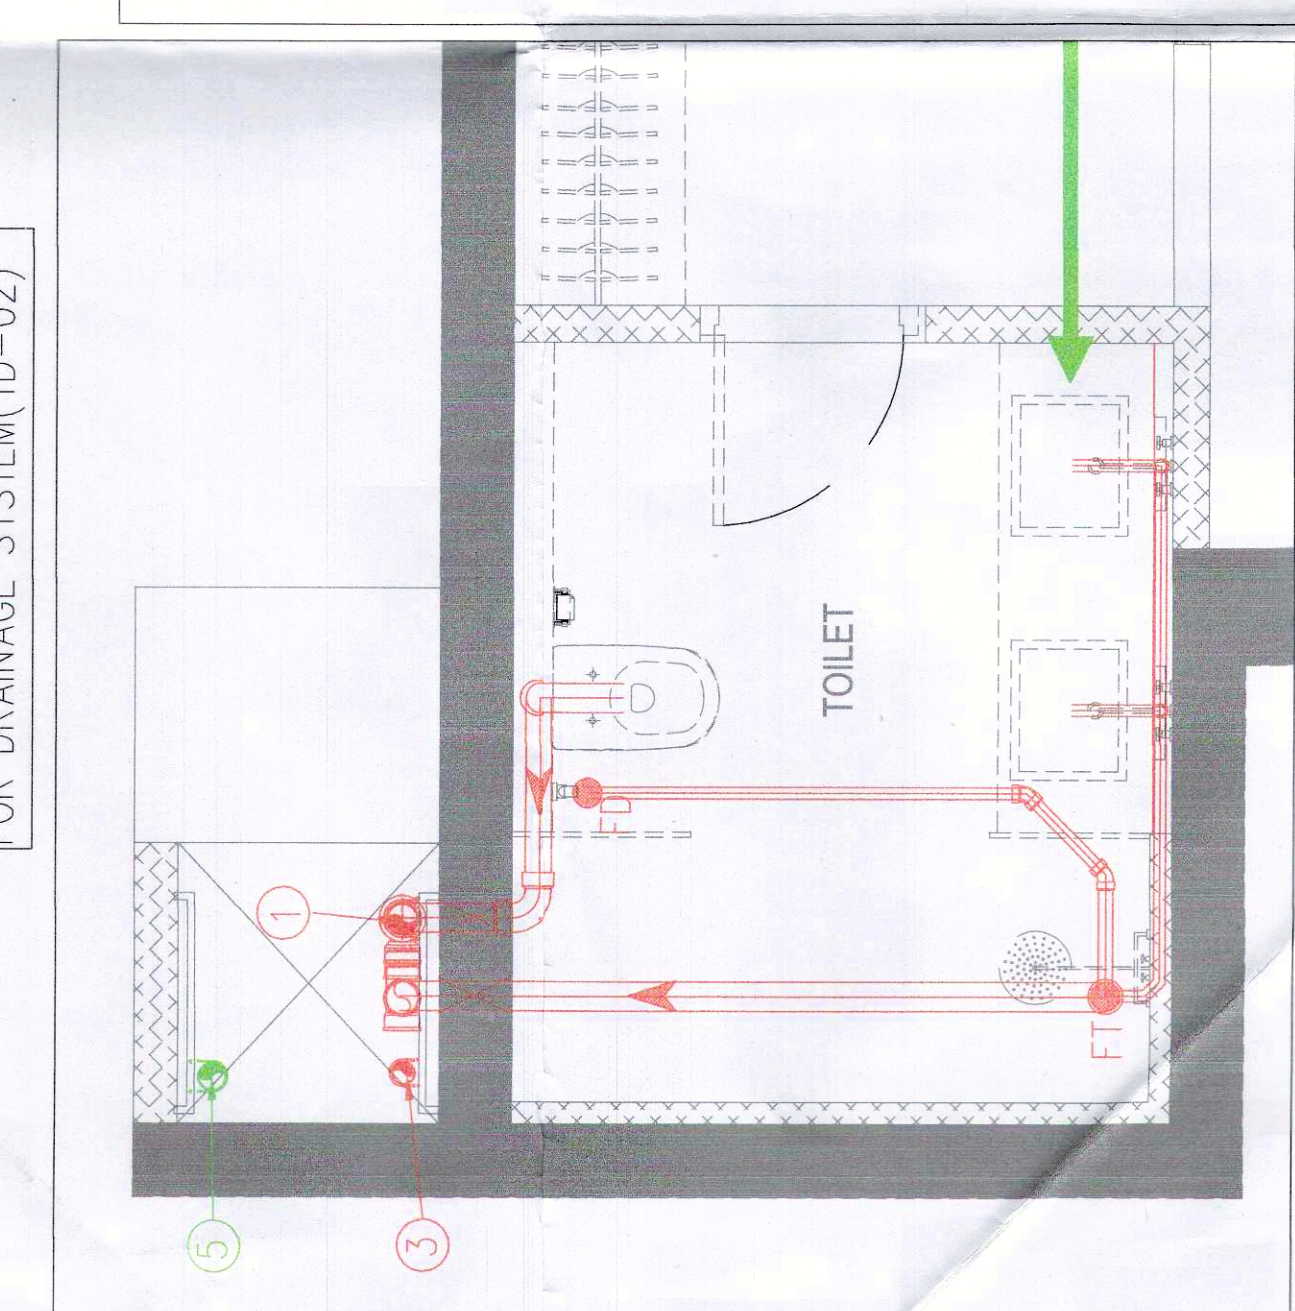


TOILET DETAIL FOR DRAINAGE SYSTEM (TD-03)

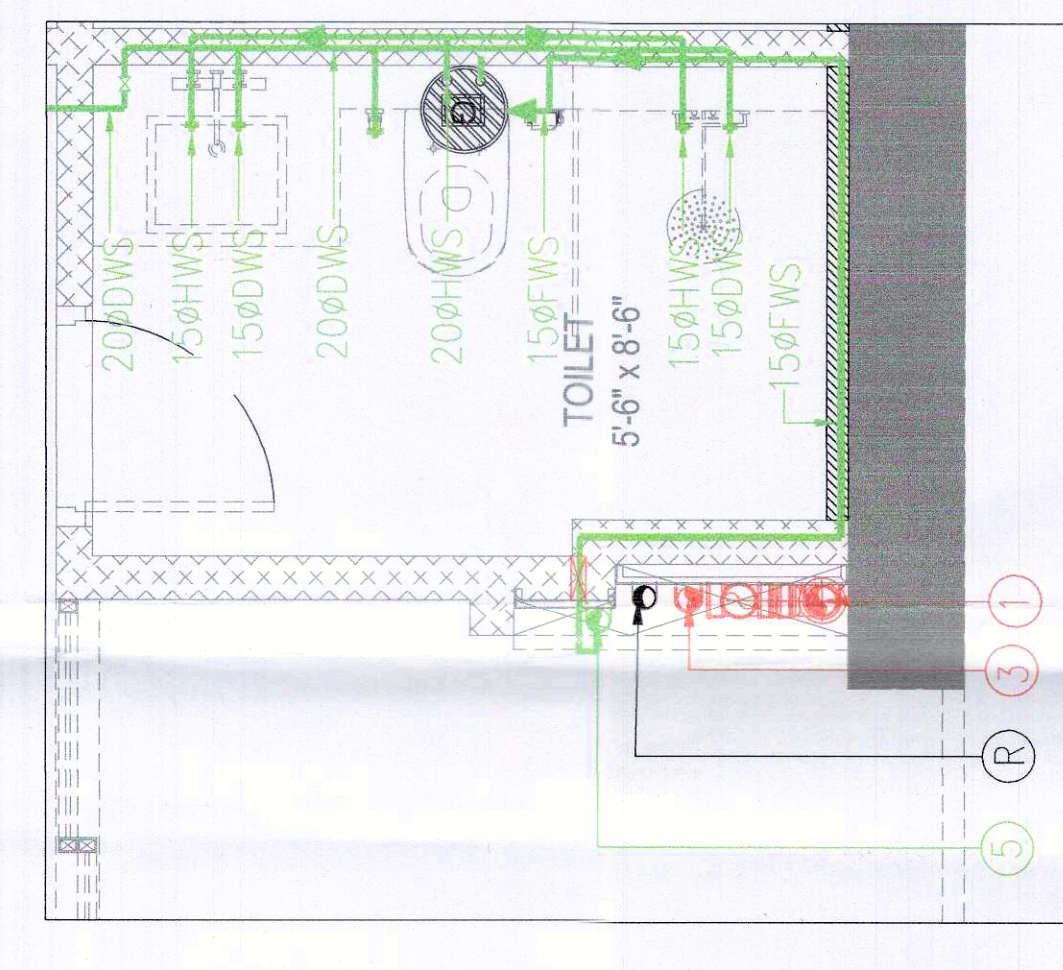


TOILET DETAIL FOR WATER SUPPLY SYSTEM (TD-04)

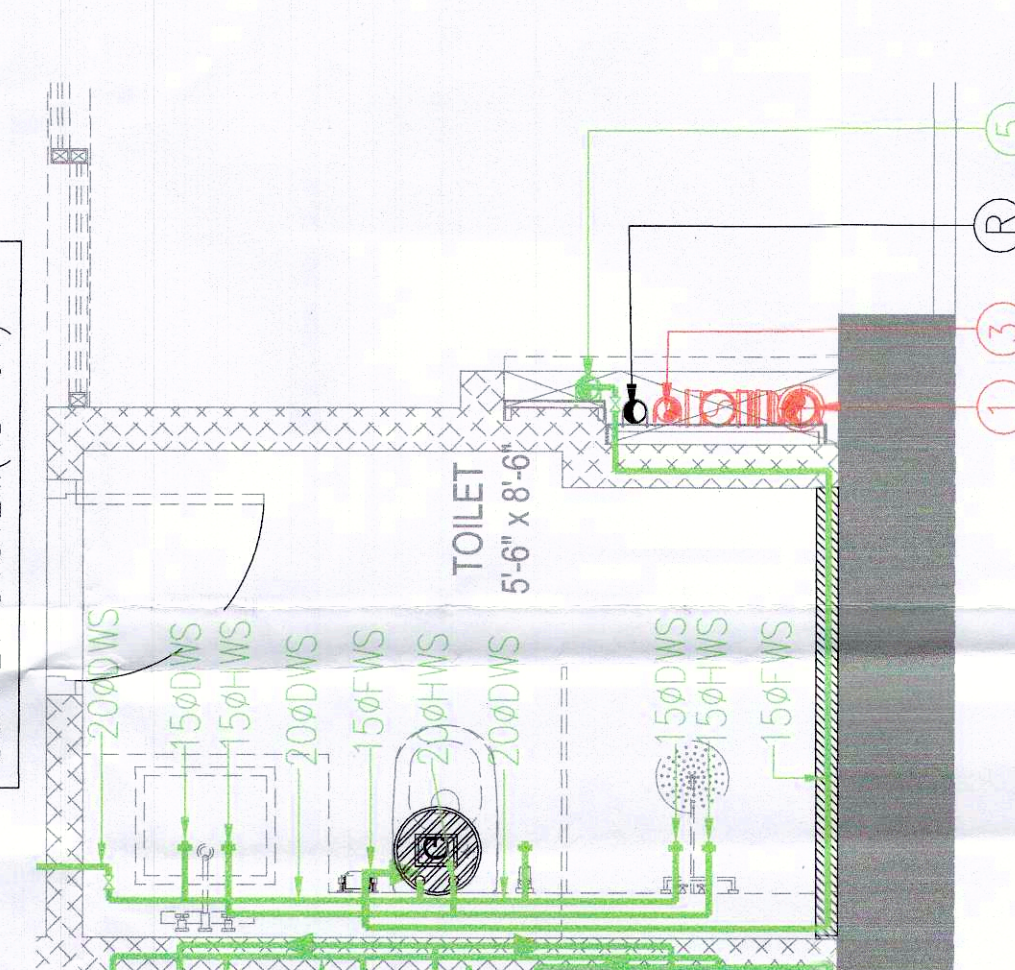


TOILET DETAIL FOR WATER SUPPLY SYSTEM (TD-05)

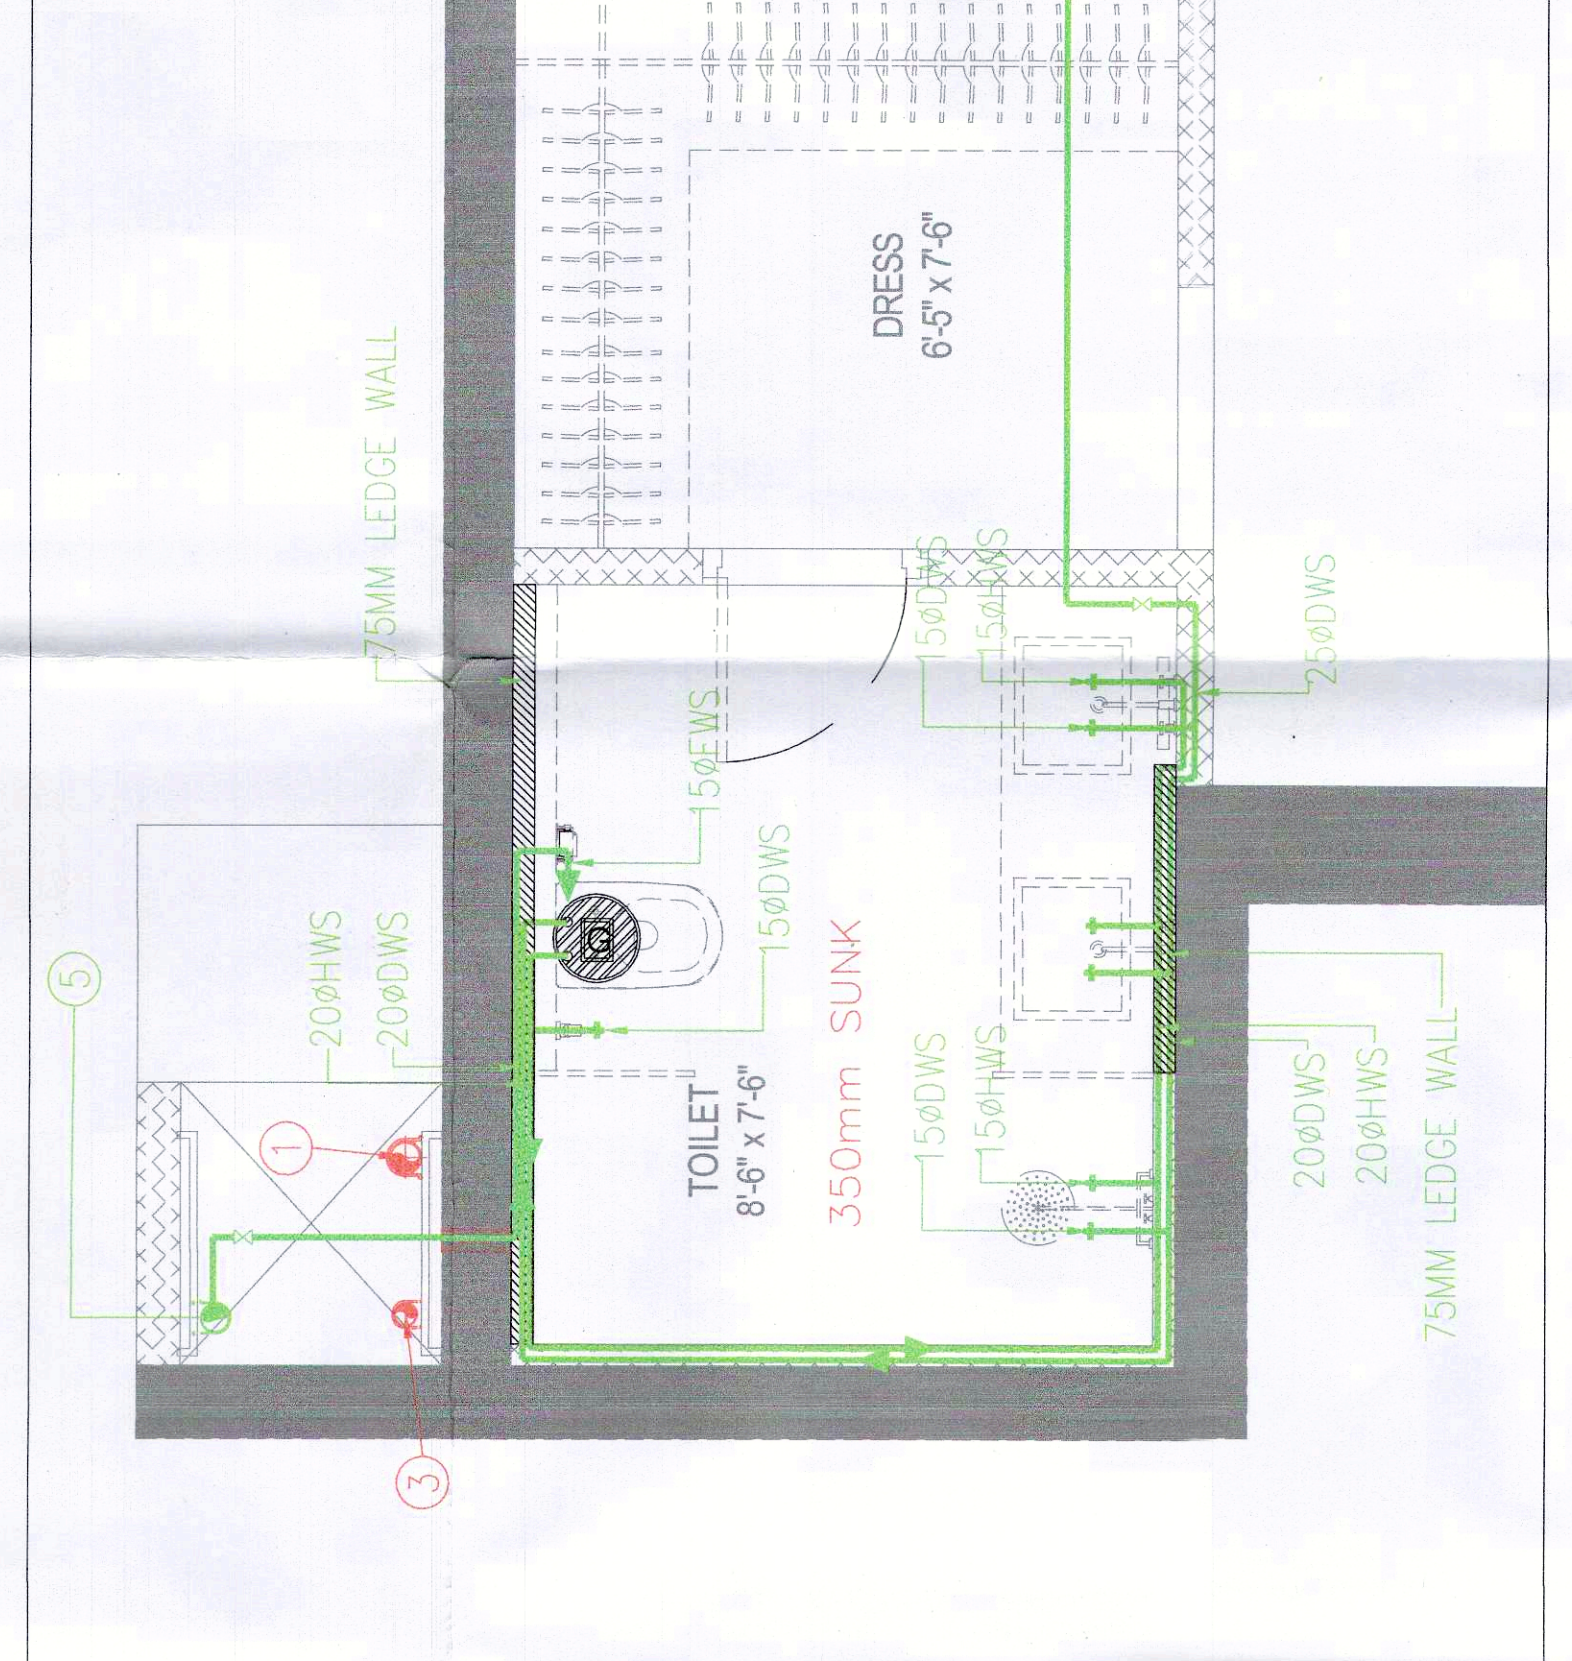


TOILET DETAIL FOR WATER SUPPLY SYSTEM (TD-02)

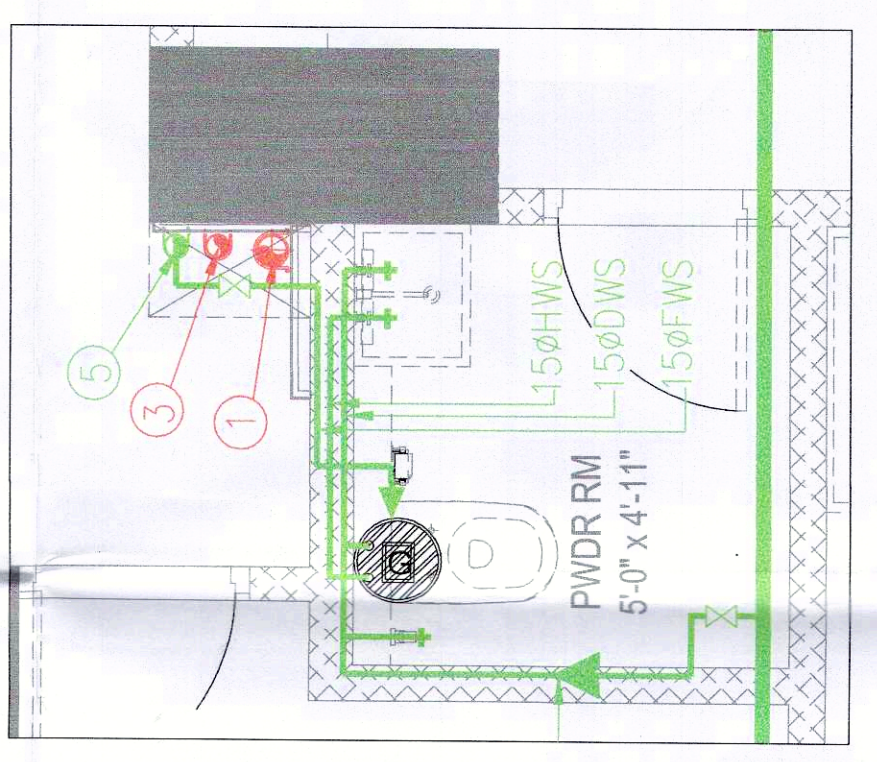


TOILET DETAIL FOR WATER SUPPLY SYSTEM (TD-02)

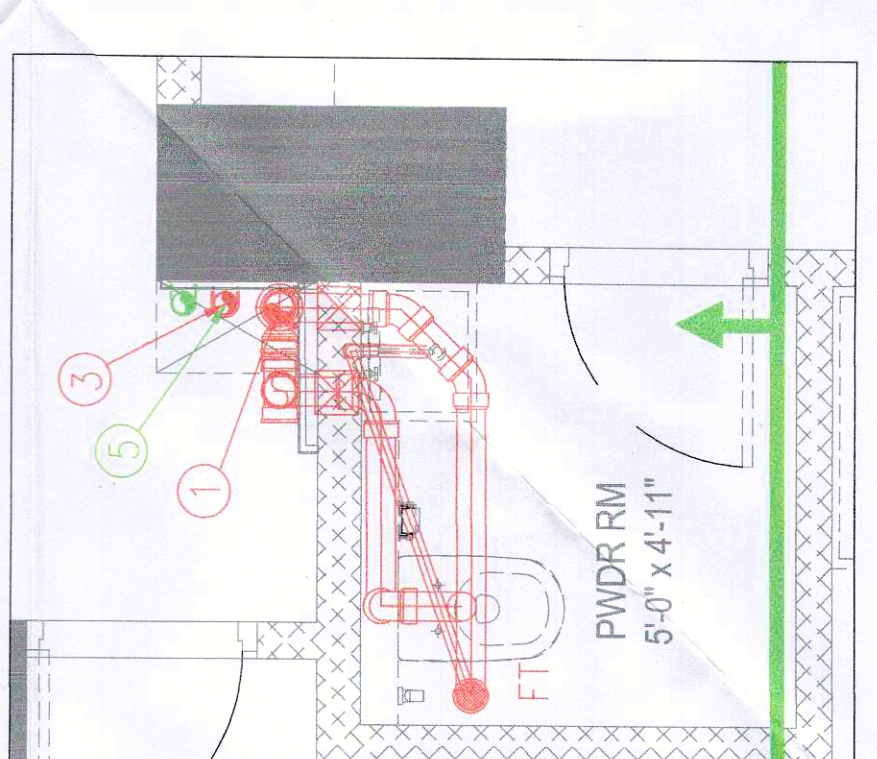

TOILET DETAIL FOR DRAINAGE SYSTEM (TD-01)

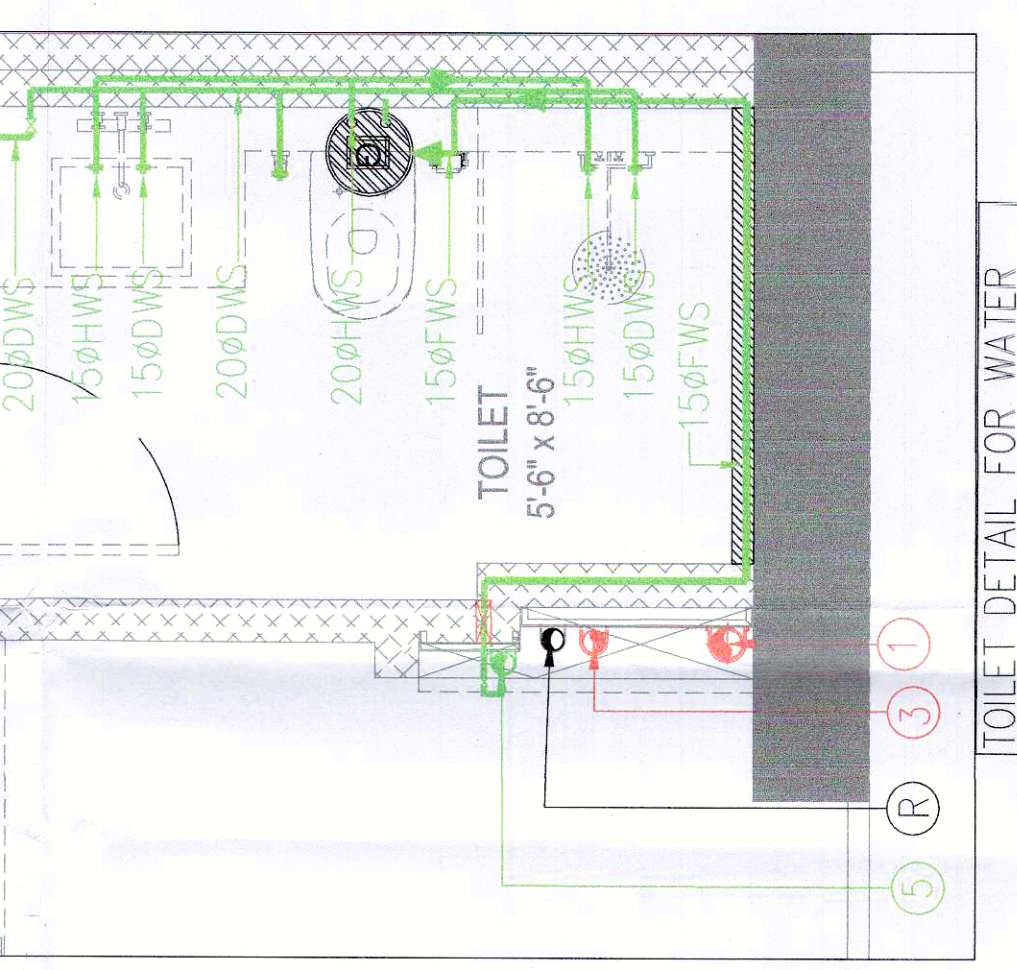

TOILET DETAIL FOR WATER SUPPLY SYSTEM (TD-06)

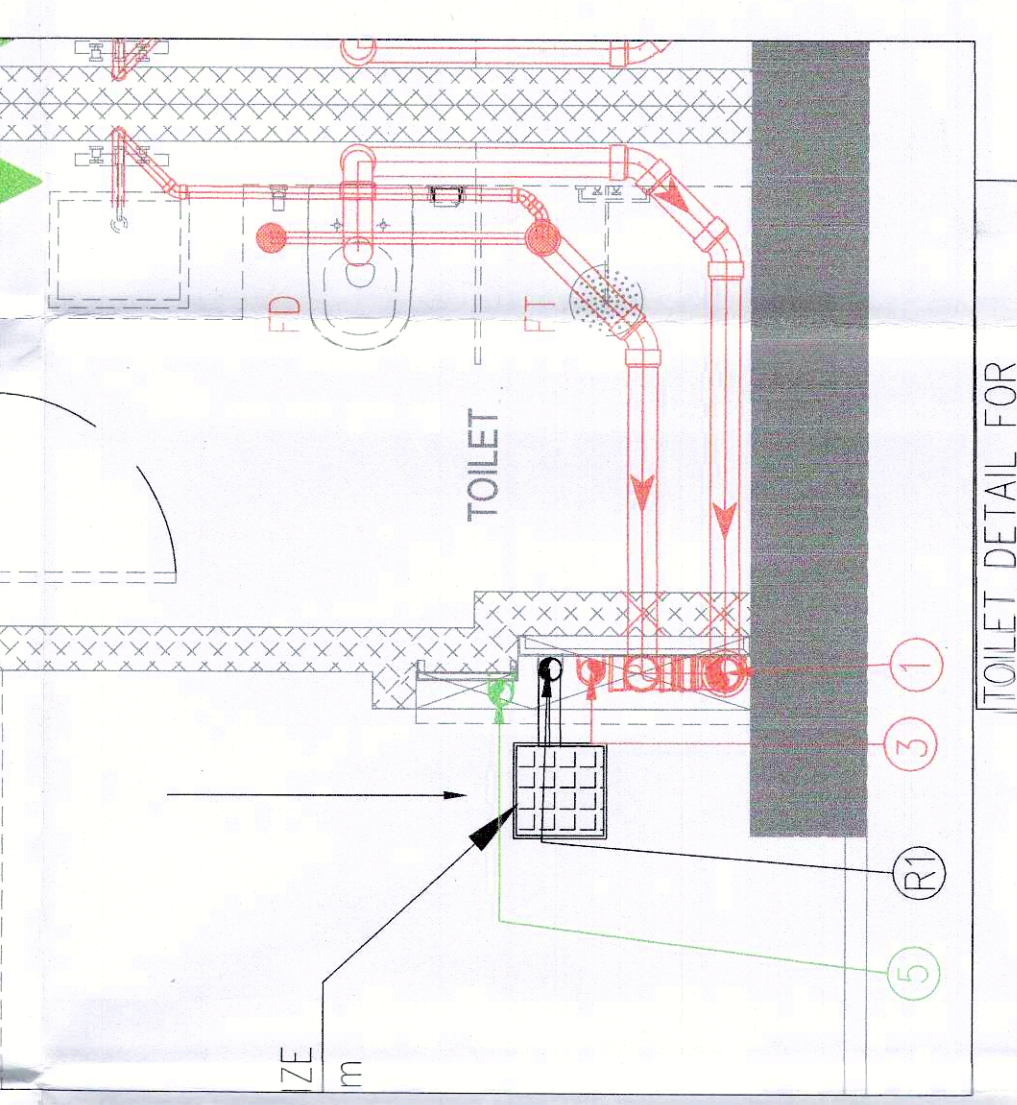

TOILET DETAIL FOR DRAINAGE SYSTEM (TD-06)

**PROJECT**  
PROPOSED BUILDING PLAN OF RESIDENTIAL COLONY UNDER NEW INTEGRATED LICENSING POLICY (NILP) DATED 11/05/2022 ON LAND MEASURING 116.29625 ACRES (LICENCE NO. 219 OF 2023 DATED 25-10-23.) (AN AREA MEASURING 103.05625 ACRES MIGRATION FROM LICENCE NO. 27 OF 2012 DATED 02.04.2012 AND 13.24 ACRES AS FRESH AS FRESH APPLIED AREA IN SECTOR - 76 & 77 GURUGRAM MANESAR URBAN COMPLEX BEING DEVELOPED BY DLF LTD. IN COLLABORATION WITH LAND OWNERS AND IT'S ASSOCIATE COMPANIES

**ARCHITECTS**

**RISIMIS ARCHITECTS**  
RMS ARCHITECTS PVT. L. TD.  
69, Nara Niwas Bhawani Kunj  
(Behind D2), Vasant Kunj,  
New Delhi-110070.  
Tel.: 011-26898616, 26898617  
www.rsimis-arch.com

Architect's Seal & Signature

Owner's Seal & Signature

For DLF Limited  
Authorized Signatory

Scale: 1:50

Drawing Title: TYPICAL TOILET DETAIL TOWER/ABCDE

Drawing No: TD-01

PHASE-VI

Checked and found ok for Public Health (Internal) Service only subject to comments in forwarding letter No. 1337.5.....Dt: 26/01/2024

Superintending Engineer (HQ)  
for  
HSVP, Gurgaon