





STP(W)  
 Member Secretary  
 BIFAC

STP(W)  
 Member Secretary  
 BIFAC

STP(W)  
 Member Secretary  
 BIFAC

J.D.  
 J.D.  
 J.D.

TO BE READ WITH THIS OFFICE  
MEMO NO.: 1956/  
DATED: 11-07-2022-

29 Park Street, Bombay 400 023. Tel: 2661920

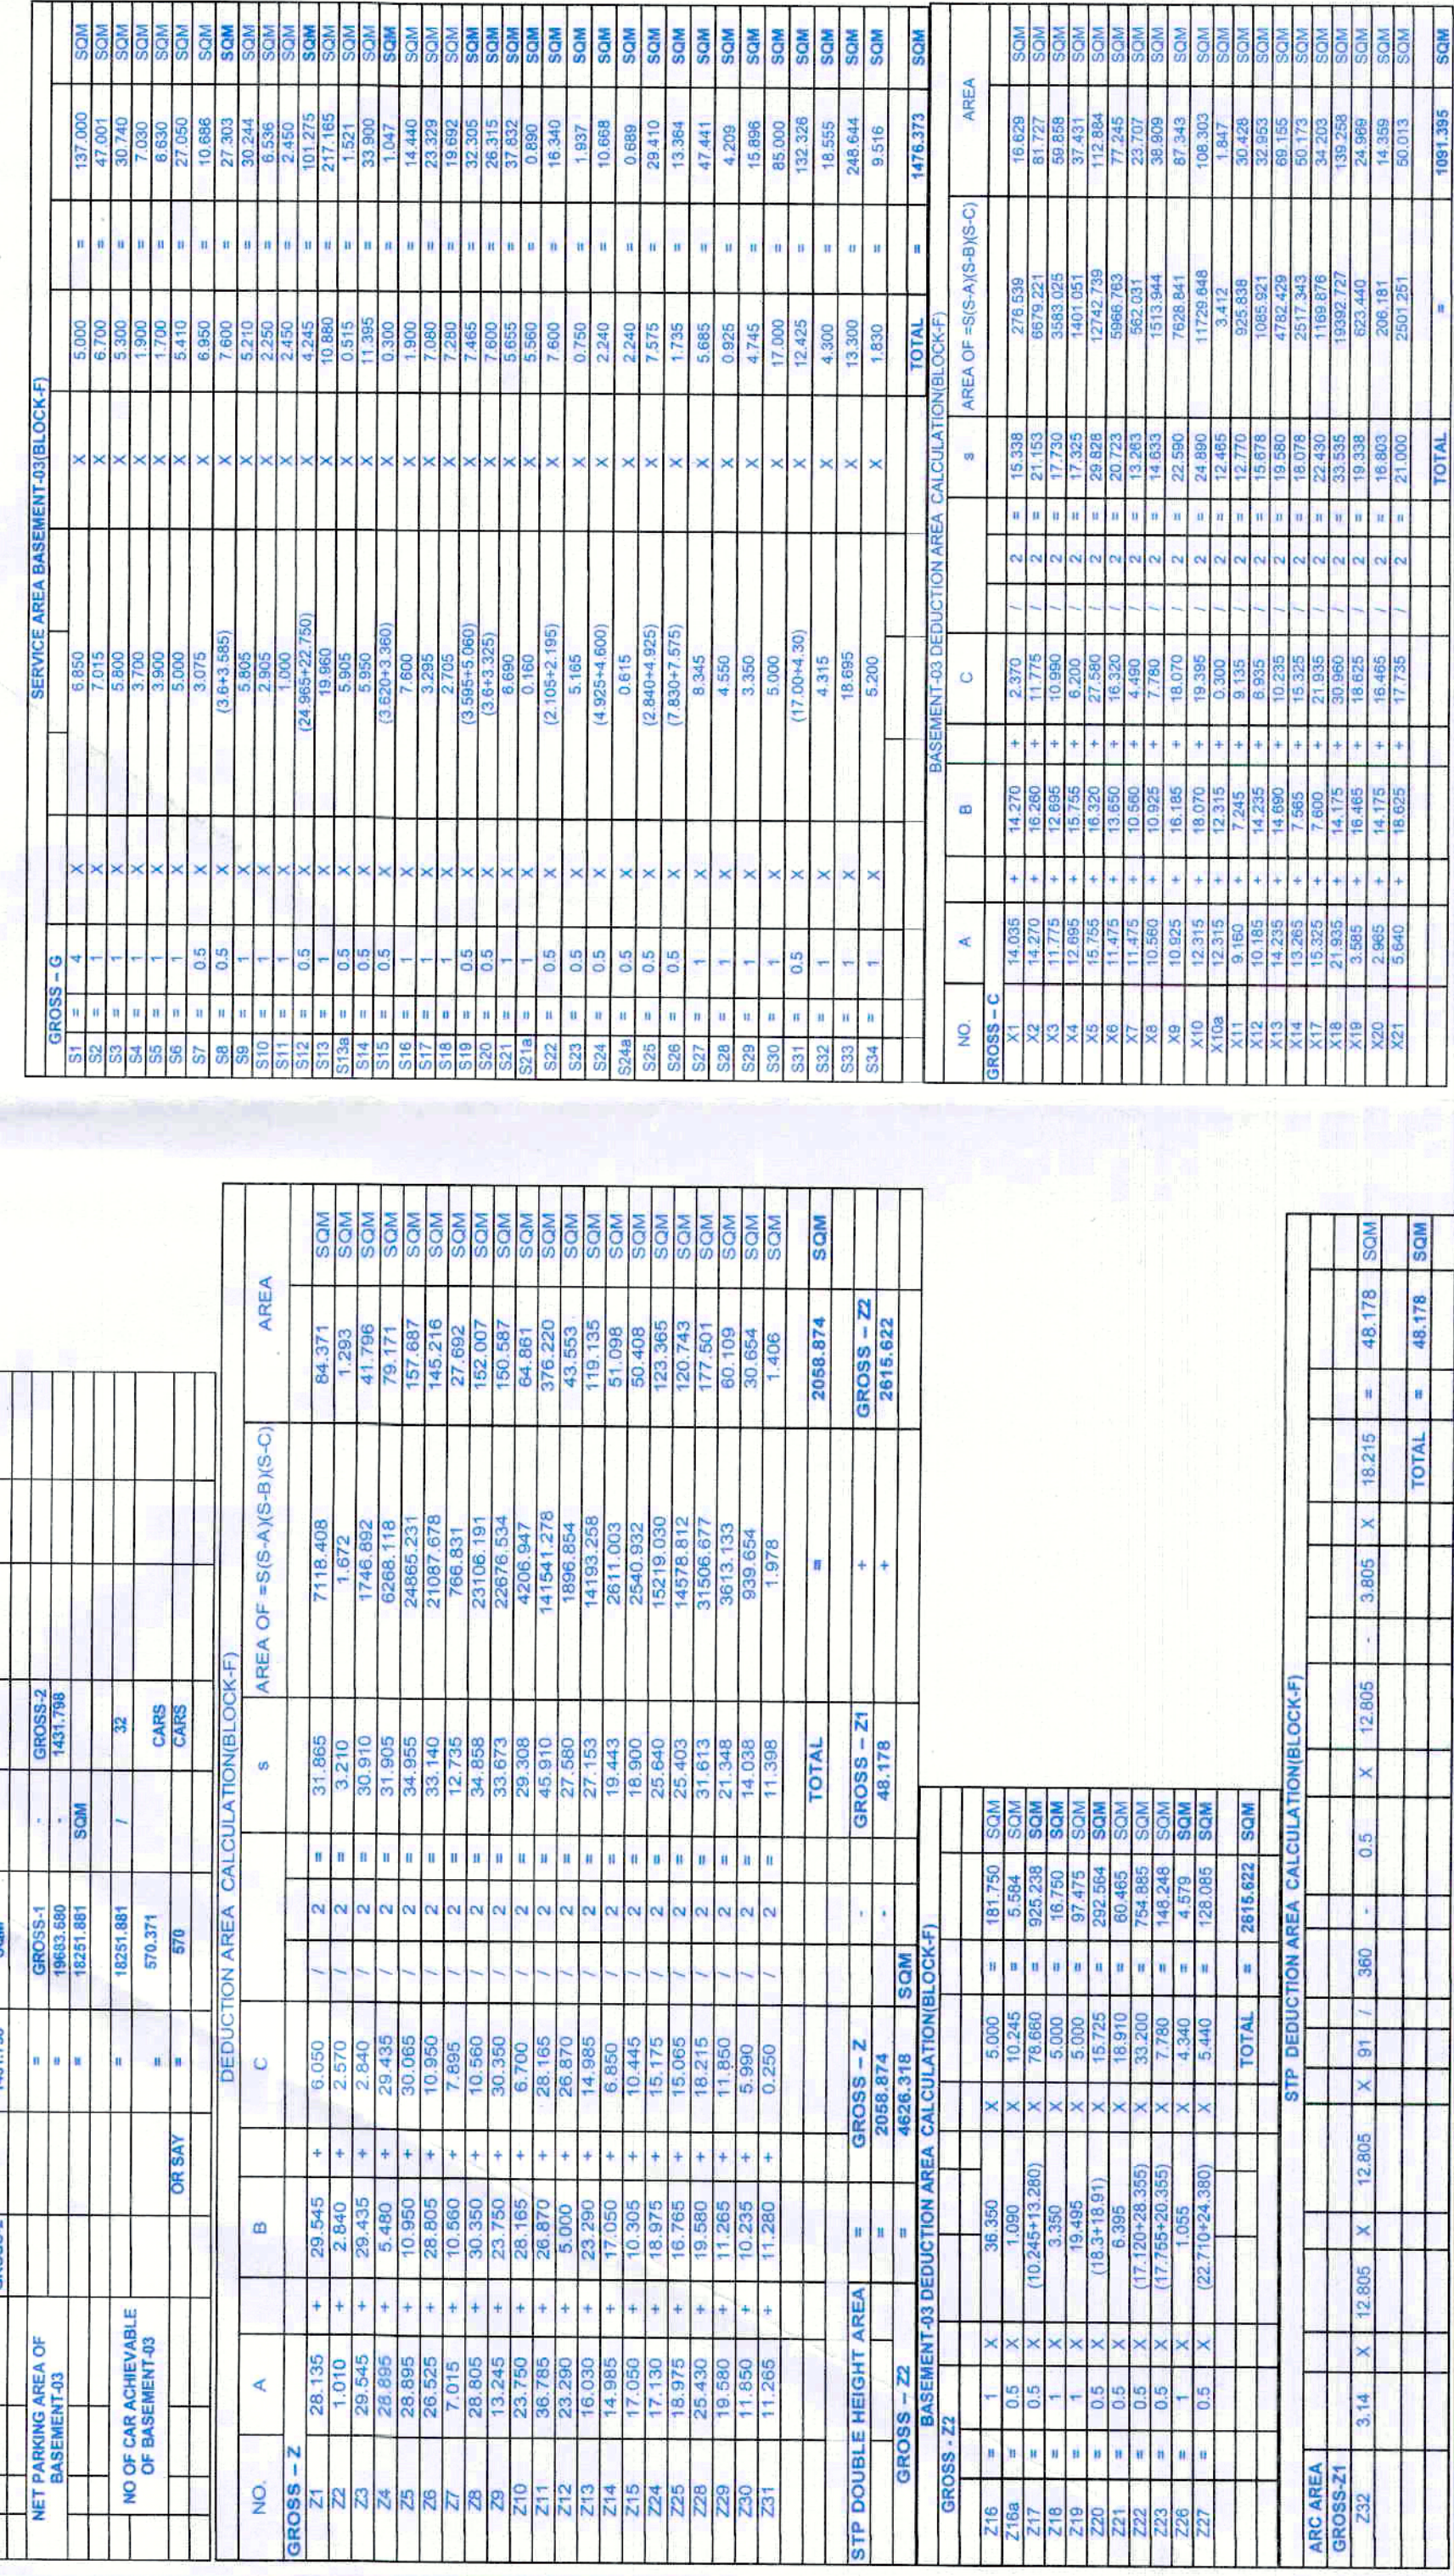
**RSMS ARCHITECTS PVT. LTD.**  
69, Nora Niwas Bhawani Kunj  
(Behind D2), Vasant Kunj,  
New Delhi-110070.  
Tel.: 011-26898616, 26898617  
[www.rsms-arch.com](http://www.rsms-arch.com)

REVISED BUILDING PLANS OF BUILDING-B,  
D, E, & F IN CYBER CITY UNDER TRANSIT  
ORIENTED DEVELOPMENT (TOD) POLICY FOR  
X LAND USED COLONY(70% IT/ITES+30%  
COMMERCIAL) MEASURING 108 59922 ACRES  
IN SECTOR 24, 25 & 25-A, GURUGRAM  
MANESAR URBAN COMPLEX BEING  
DEVELOPED BY  
DLF CYBER CITY DEVELOPERS LIMITED

OWNER:  DLF Cyber City Developers Ltd.  
10th Floor DLF Gateway Tower,  
DLF Cyber City, Gurugram, Haryana  
Pin: 122002

REA CALCULATION OF BASEMENT-03  
BLOCK-F

|                              |                 |                          |                                                                                             |
|------------------------------|-----------------|--------------------------|---------------------------------------------------------------------------------------------|
| REVISION                     | JOB NO. :--     | DRG NO.                  | NORTH<br> |
|                              | SCALE :-- 1/200 | DATE :--<br>25-04-2022   |                                                                                             |
| FILE :--                     | DEALT BY :--    | CHECKED BY :--           | APPROVED BY :--                                                                             |
| ARCHITECT'S SEAL & SIGNATURE |                 | OWNER'S SEAL & SIGNATURE |                                                                                             |

[illegible]