


Architect
Hafeez
 Contractor

Project
 RMS ARCHITECTS PVT. LTD.
 69, Nara Niwas (Behind D2), Vasant Kunj,
 New Delhi-110070.
 Tel: 011-26888616, 26888617
 www.rsms-arch.com

OWNER:
 DLF Cyber City Developers Ltd.
 10th Floor DLF Gateway Tower,
 DLF Cyber City, Gurugram, Haryana
 Pin: 122002

PROPOSED BUILDING PLANS OF
 BUILDING - B AND REVISED BUILDING PLANS
 OF BUILDING - C, D, E, & F IN CYBER CITY
 UNDER TRANSIT-ORIENTED DEVELOPMENT
 (TOD) POLICY FOR MIX LAND USE
 COLONY (70% IT/ITES/4-50% COMMERCIAL)
 MEASURING 108.5922 ACRES IN SECTOR 24,
 25 & 25-A, GURUGRAM MANESAR URBAN
 COMPLEX BEING DEVELOPED BY
 DLF CYBER CITY DEVELOPERS LIMITED

DRAWING TITLE: -
 TERRACE PLAN
 BLOCK-C

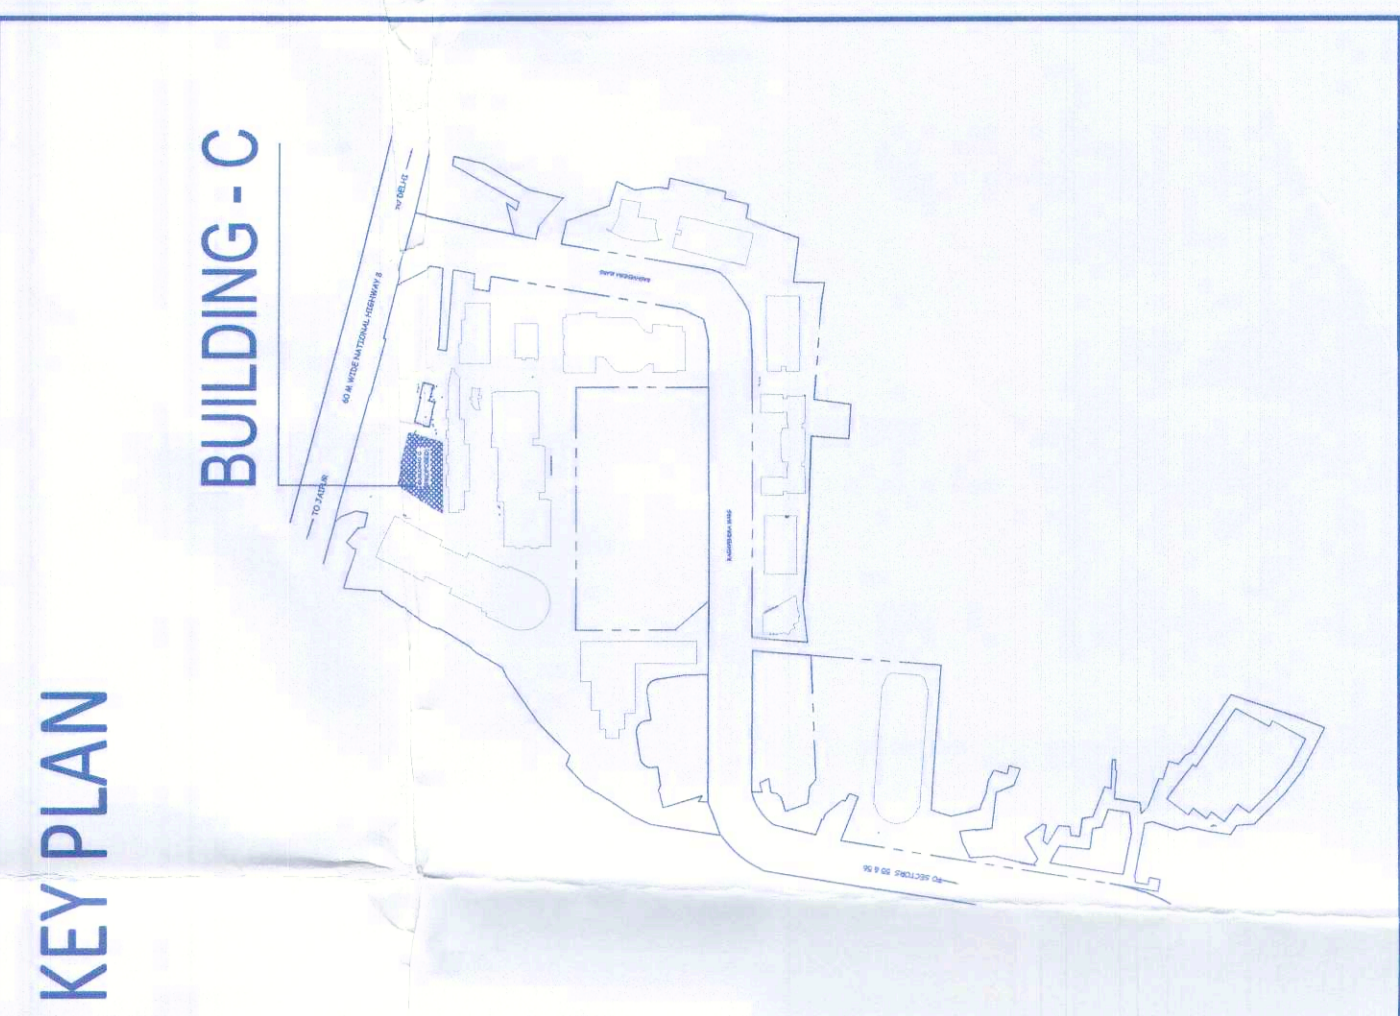

Architect
Hafeez
 Contractor

RISIMIS
 ARCHITECTS

Architect
Hafeez
 Contractor

Project
 RMS ARCHITECTS PVT. LTD.
 69, Nara Niwas (Behind D2), Vasant Kunj,
 New Delhi-110070.
 Tel: 011-26888616, 26888617
 www.rsms-arch.com

OWNER:
 DLF Cyber City Developers Ltd.
 10th Floor DLF Gateway Tower,
 DLF Cyber City, Gurugram, Haryana
 Pin: 122002

PROPOSED BUILDING PLANS OF
 BUILDING - B AND REVISED BUILDING PLANS
 OF BUILDING - C, D, E, & F IN CYBER CITY
 UNDER TRANSIT-ORIENTED DEVELOPMENT
 (TOD) POLICY FOR MIX LAND USE
 COLONY (70% IT/ITES/4-50% COMMERCIAL)
 MEASURING 108.5922 ACRES IN SECTOR 24,
 25 & 25-A, GURUGRAM MANESAR URBAN
 COMPLEX BEING DEVELOPED BY
 DLF CYBER CITY DEVELOPERS LIMITED

DRAWING TITLE: -
 TERRACE PLAN
 BLOCK-C

REVISION JOB NO. DATE SCALE DEALT BY CHECKED BY APPROVED BY

FILE: ARCHITECT'S SEAL & SIGNATURE OWNER'S SEAL & SIGNATURE

