

**DRG NO.** BS-2E

THIS IS A PROVISIONAL BUILDING PLAN approved only for the purpose of inviting objections from the general public.


City of Gurugram  
 Planning & Development  
 Department  
 10th Floor, DLF Cyber City  
 Sector 29, Gurugram, Haryana  
 India

Architect: Hafeez Contractor  
 Contractor: RISIMIS ARCHITECTS


Checked by: [Signature]  
 Project Manager: [Signature]

RAIN WATER STAKEAD (ADD'N)

City of Gurugram  
 Planning & Development  
 Department  
 10th Floor, DLF Cyber City  
 Sector 29, Gurugram, Haryana  
 India

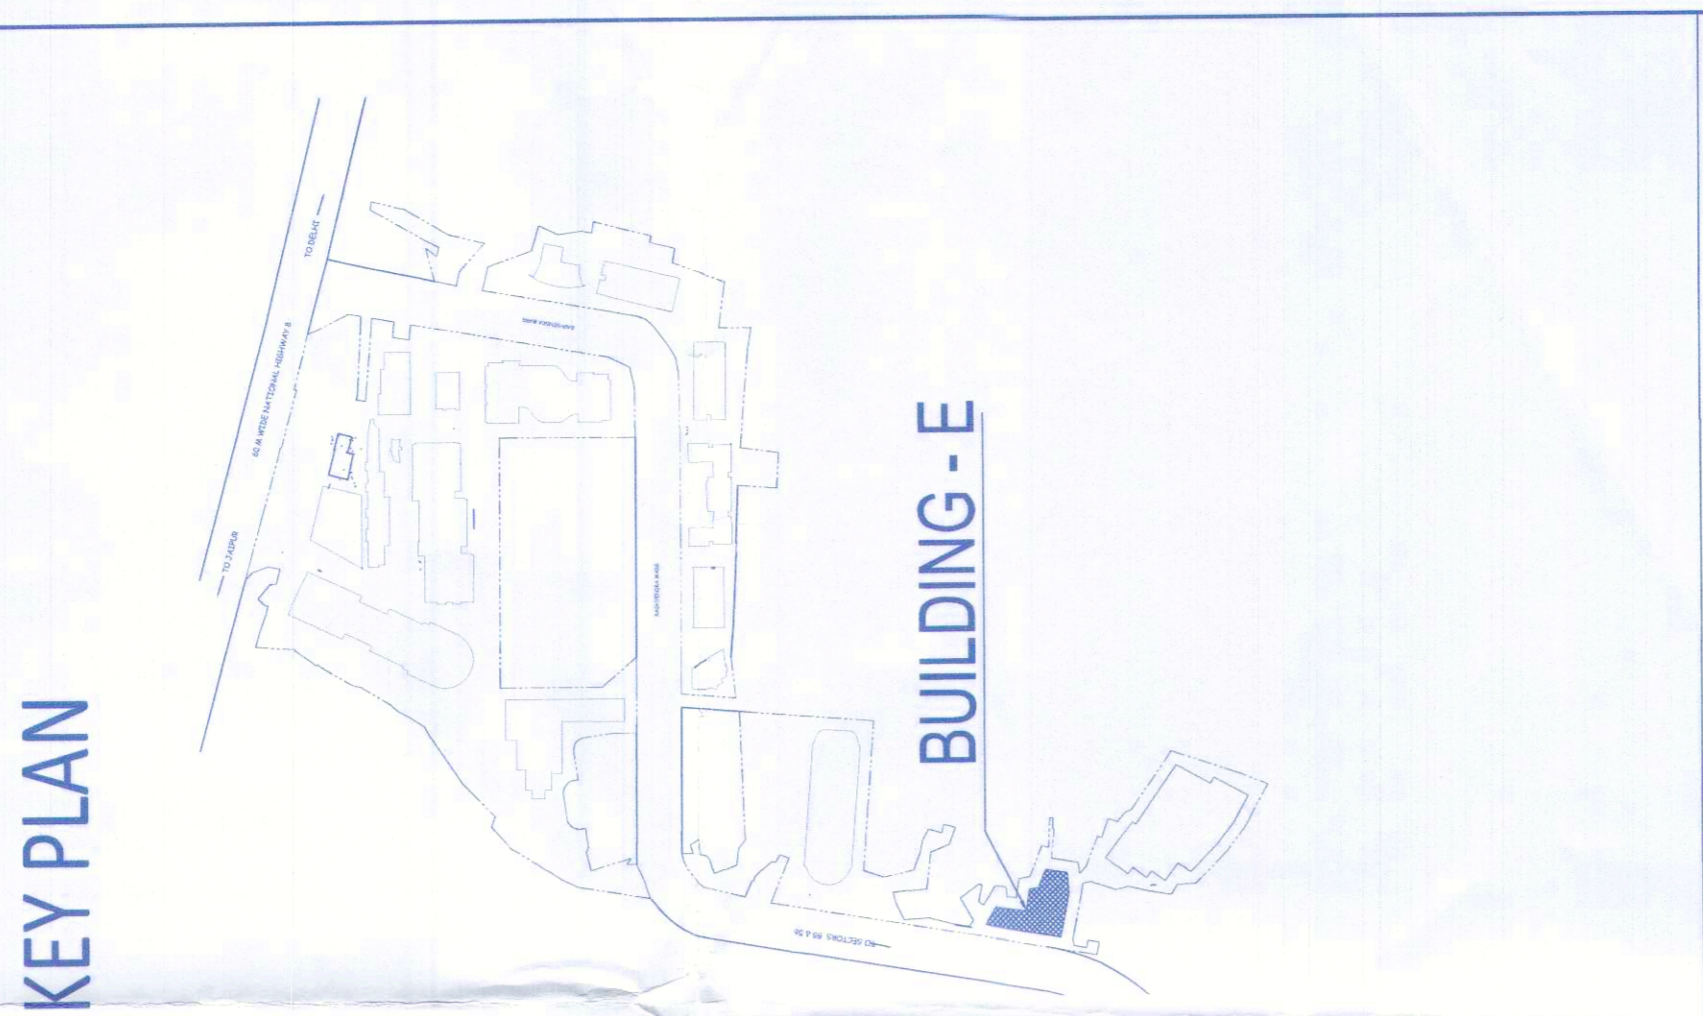

**Architect**  
**Hafeez**  
**Contractor**  
 P3 Bore Street, Boreby 49 823, Tel:6561820

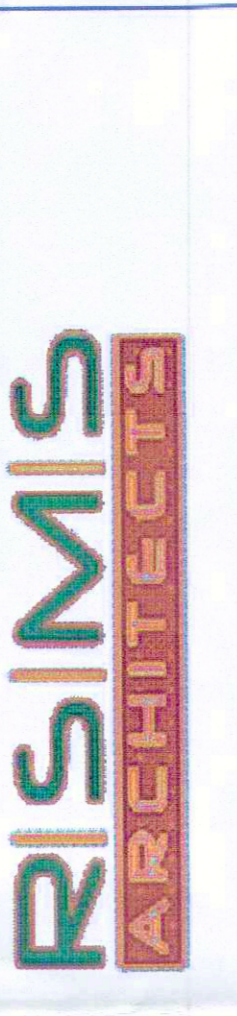

**RMS ARCHITECTS PVT. LTD.**  
 68, Nara Niwas - Bhawani Kunj  
 (Behind D2), Vasant Kunj,  
 New Delhi-110070.  
 Tel:-011-26888616, 26888617  
 www.rsimis-arch.com

**PROJECT:**  
 PROPOSED BUILDING PLANS OF  
 BUILDING - B AND REVISED BUILDING PLANS  
 OF BUILDING - C, D, E, & F IN CYBER CITY  
 UNDER TRANSIT ORIENTED DEVELOPMENT  
 (TOD) POLICY FOR MIX LAND USE  
 COLONY (70% IT/ITES / +30% COMMERCIAL)  
 MEASURING 108.55922 ACRES IN SECTOR 24,  
 25 & 25-A, GURUGRAM MANESAR URBAN  
 COMPLEX BEING DEVELOPED BY  
 DLF CYBER CITY DEVELOPERS LIMITED

**OWNER:**  
 DLF Cyber City Developers Ltd.  
 10th Floor DLF Gateway Tower,  
 DLF Cyber City, Gurugram, Haryana  
 Pin: 122002

**DRAWING TITLE:** BASEMENT-02 BLOCK-E

REVISION	JOB NO. - BS-2E	DRG NO. - BS-2E	NORTH -
	SCALE - 1:180	DATE - 01-04-2021	
FILE -	DEALT BY -	CHECKED BY -	APPROVED BY -
ARCHITECT'S SEAL & SIGNATURE		OWNER'S SEAL & SIGNATURE	



**BASEMENT-2**  
**NO. OF CAR PARKING = 224X2-448**  
**LVI-8625**  
**(BLOCK-E)**

NOTE - ALL PARKING ARE STACK PARKING  
 PHC DISTANCE C/F RGT MORE THAN 400M