


Checked and Found OK by Public Health  
 (General) Government subject to compliance in  
 all drawings for the purpose of the  
 MSVP, Paragraphs

MSVP, Paragraphs

DLF49909

KEY PLAN

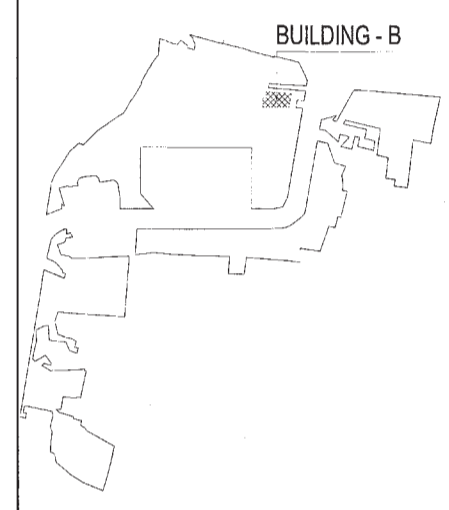

Architect  
**Hafeez Contractor**  
 29 Bani Street, Boreby 436 623, Gurgaon

**RISMS**  
 ARCHITECTS

RSMS ARCHITECTS PVT. LTD.  
 89, Nara Niwas Bhowani Kunj  
 (Behind D2), Vasant Kunj,  
 New Delhi-110070.  
 Tel.: 011-26898616, 26898617  
 www.rsms-arch.com


Project: PROPOSED BUILDING PLANS OF  
 BUILDING - B AND REVISED BUILDING PLANS  
 OF BUILDING - C, D, E, & F IN CYBER CITY  
 UNDER TRANSIT ORIENTED DEVELOPMENT  
 (TOD) POLICY FOR MIX LAND USED  
 COLONY (70% IT/ITES/4-30% COMMERCIAL)  
 MEASUR NO. 08.55822 ACRES IN SECTOR 24,  
 25 & 25-A, GURUGRAM MANESAR URBAN  
 COMPLEX BEING DEVELOPED BY  
 DLF CYBER CITY DEVELOPERS LIMITED

OWNER: DLF Cyber City Developers Ltd.  
 10th Floor DLF Gateway Tower,  
 DLF Cyber City, Gurugram, Haryana  
 Pin: 122602

DRAWING TITLE: BASEMENT-01  
 BLOCK-B

REVISION	JOB NO. -	DRG NO. -	NORTH -
		BS-1B	↗
SCALE -	DATE -	CHECKED BY -	APPROVED BY -
1:100	07-04-2021		
FILE -	DEALT BY -	CHECKED BY -	APPROVED BY -
ARCHITECT'S SEAL & SIGNATURE	OWNER'S SEAL & SIGNATURE		

Architect's Seal & Signature: *[Signature]*  
 Owner's Seal & Signature: *[Signature]*

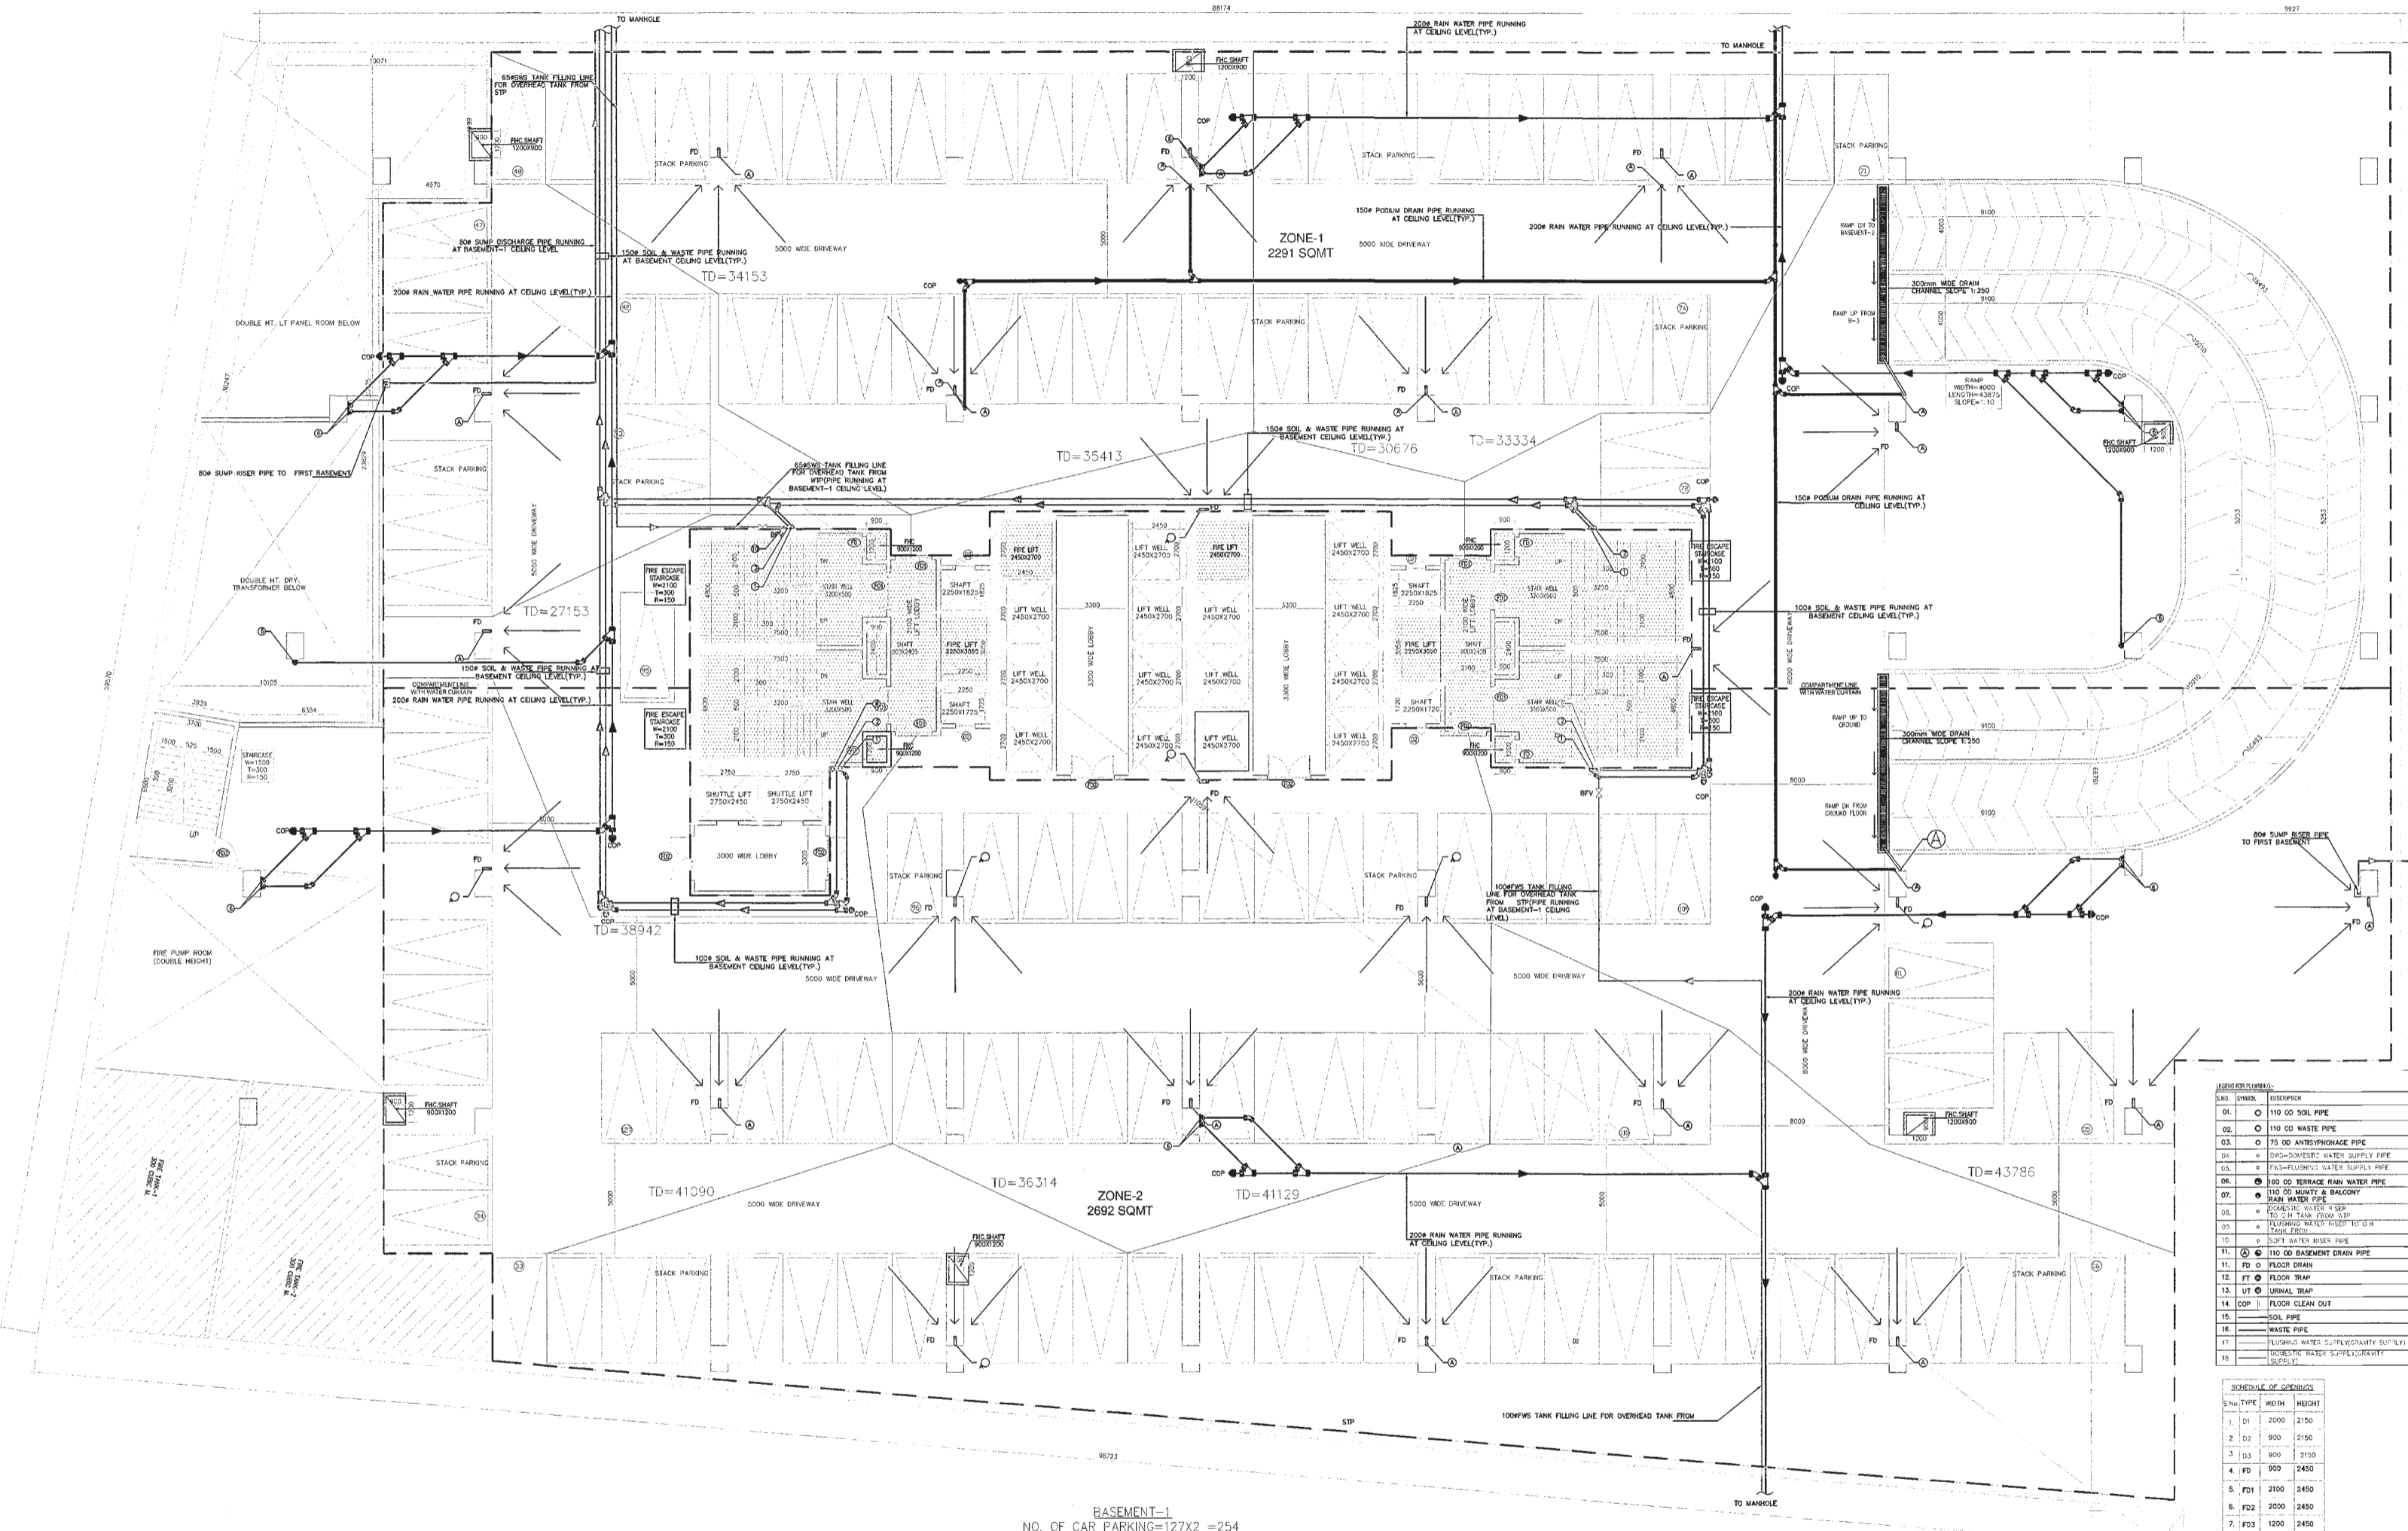

BASEMENT-1  
 NO. OF CAR PARKING=127X2=254  
 (BLOCK-B)

PHC DISTANCE C/C NOT MORE THAN 45M  
 NOTE - ALL DRAINWAYS ARE ONE WAY

LEGEND:

SYMBOL	DESCRIPTION
01	110 OD SOIL PIPE
02	110 OD WASTE PIPE

Sl. No.	TYPE	WIDTH	HEIGHT
1	D1	2000	2150
2	D2	900	2150
3	D3	900	2150
4	FD1	2100	2450
5	FD2	2000	2450
7	FD3	1200	2450