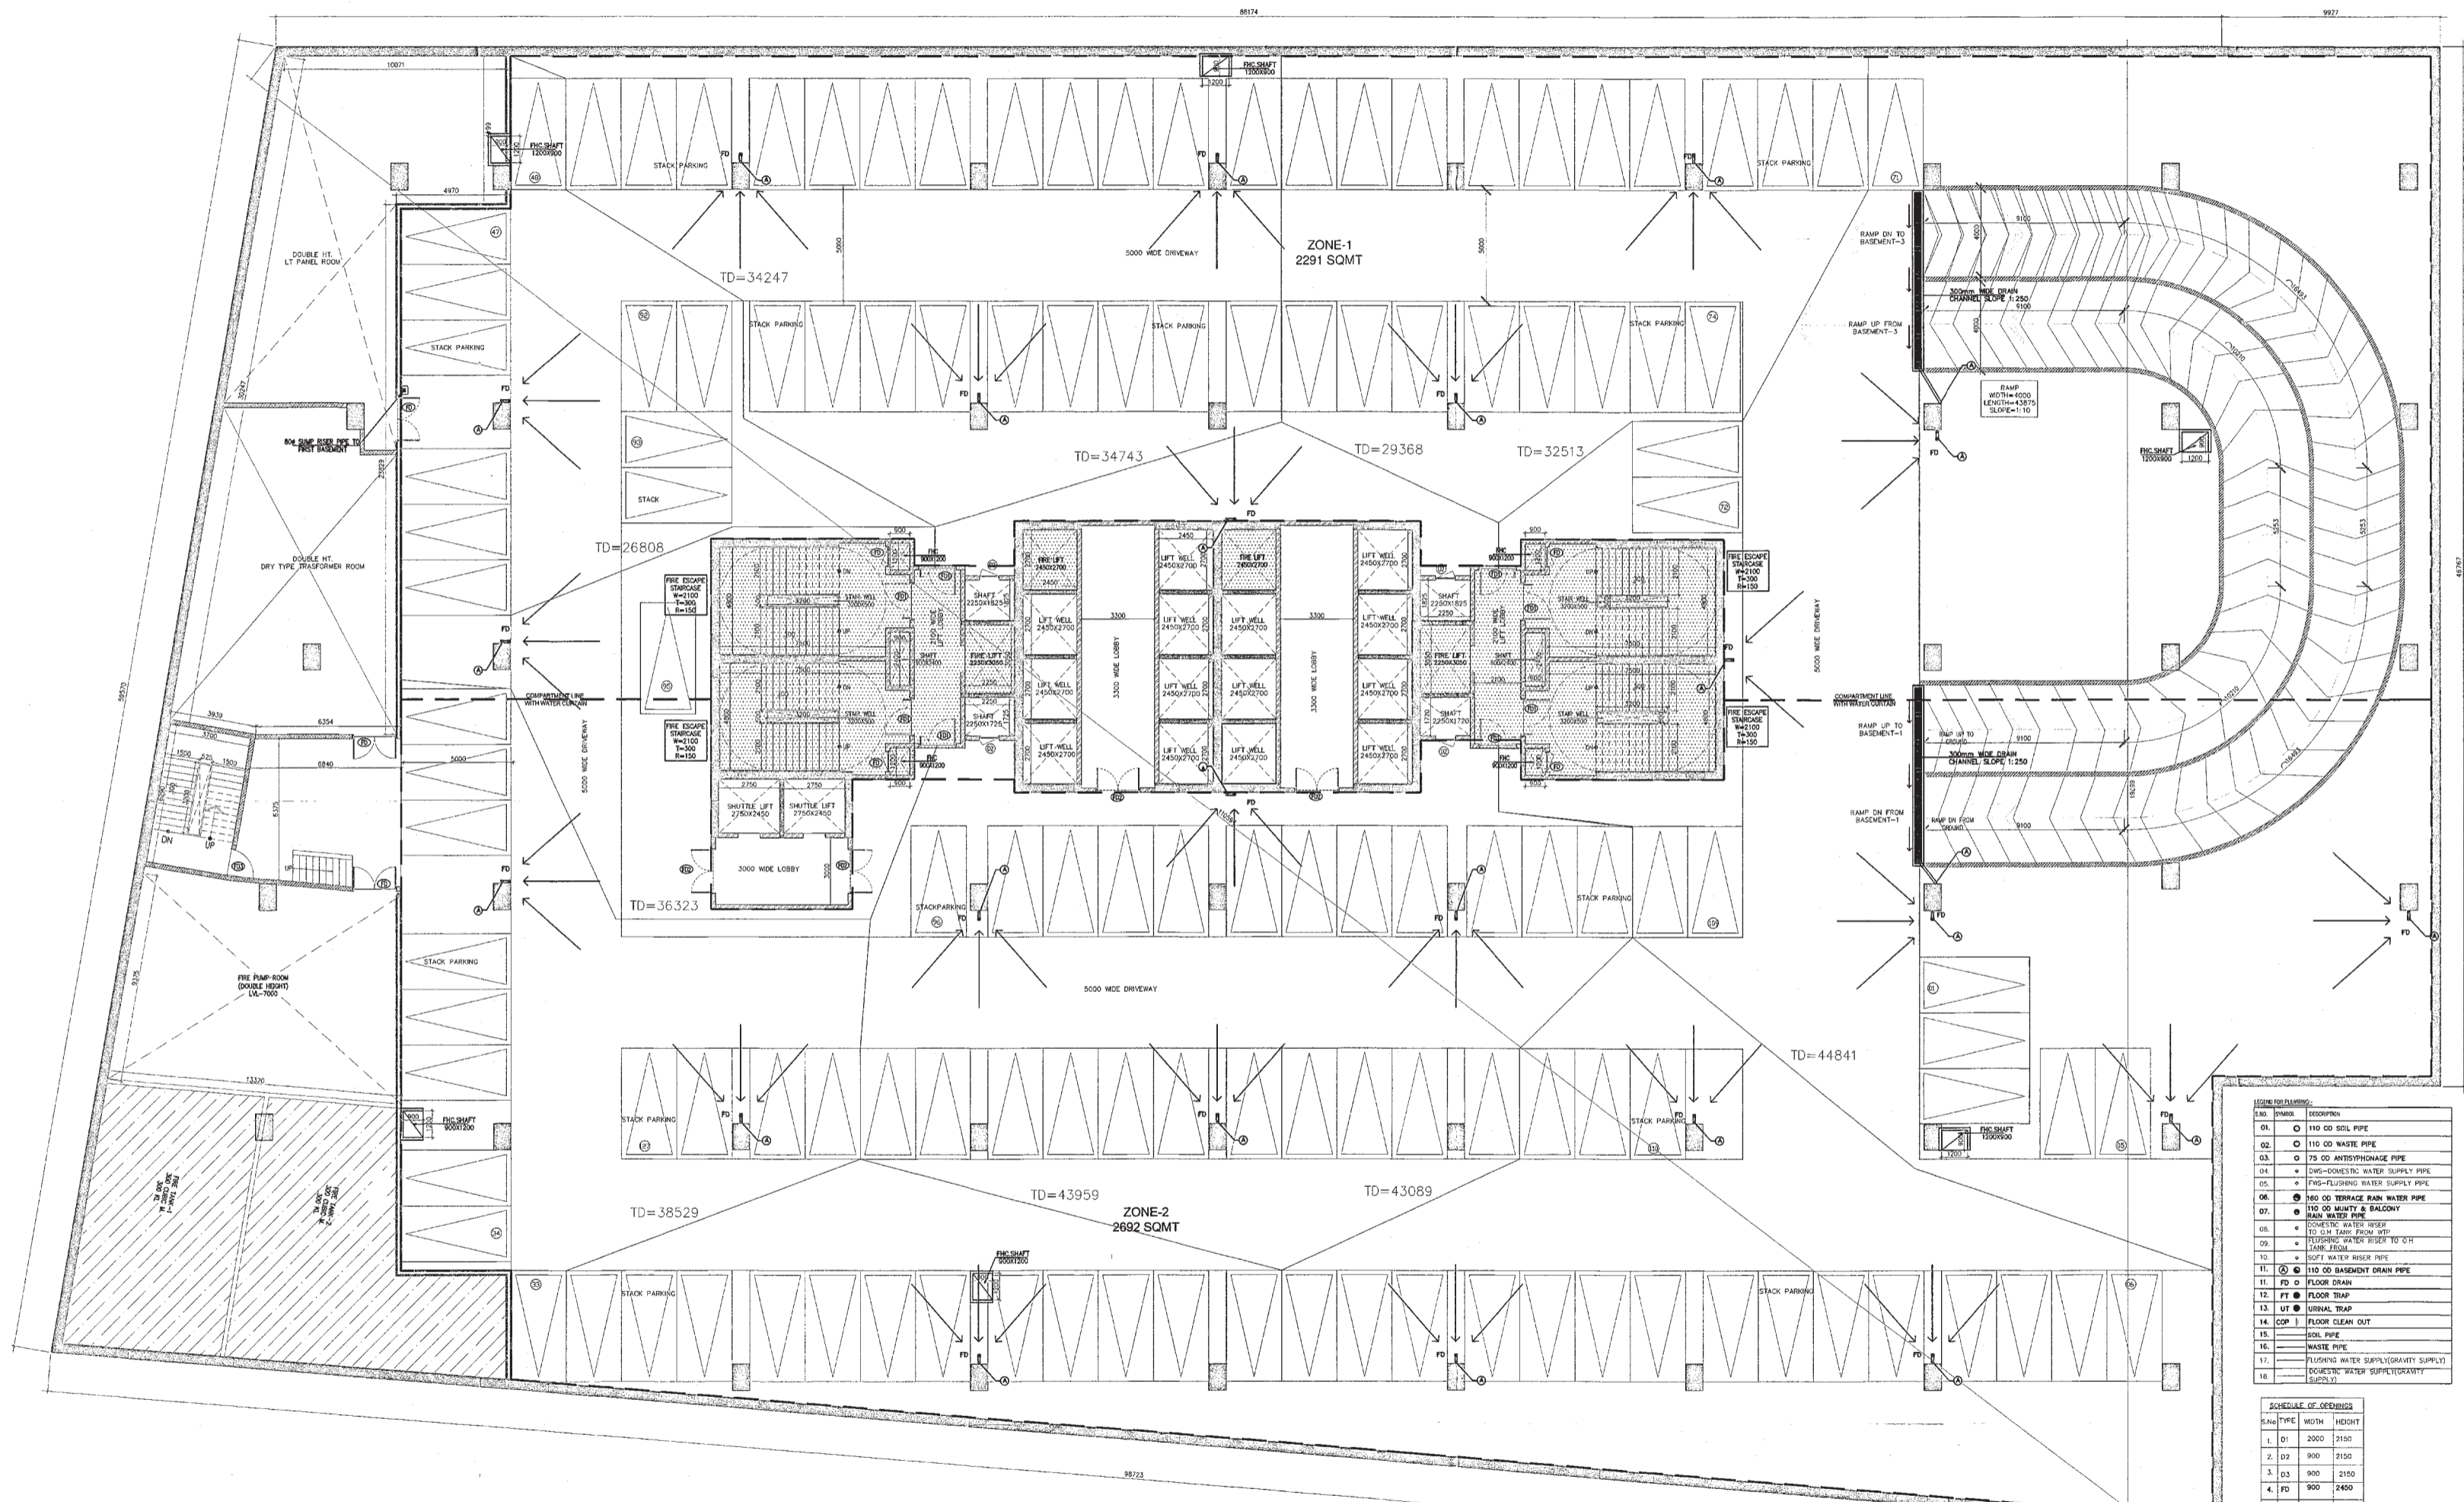

  
 Director (Civil) STP  
 Member Secretary BPC  
 Member Chairman BPC  
 Member BPAQ

J.D.  
 FA  
 A.P.

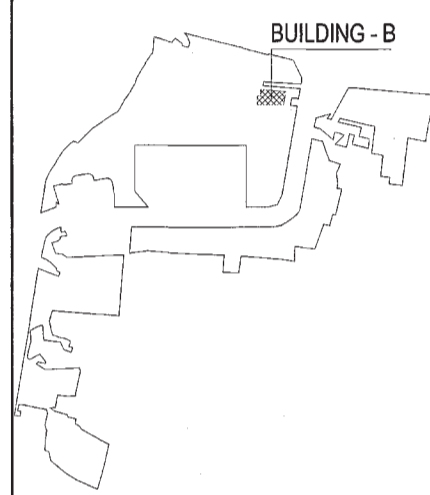


BASEMENT-2  
 NO. OF CAR PARKING=127X2=254  
 L.V.=8550  
 (BLOCK-B)

THE DISTANCE C/C NOT MORE THAN 45M  
 NOTE - ALL DRIVEWAYS ARE ONE WAY

DLF49910

KEY PLAN



**Architect**  
**Hafeez**  
**Contractor**  
 29 Bark Street, Bombay 403 023 Tel:664709

**RSMS ARCHITECTS**

RSMS ARCHITECTS PVT. LTD.  
 69, Nora Niwas Bhawani Kunj  
 (Behind D2), Vasant Kunj,  
 New Delhi-110070.  
 Tel.: 011-26898616, 26898617  
 www.rsms-arch.com

Project: PROPOSED BUILDING PLANS OF BUILDING - B AND REVISED BUILDING PLANS OF BUILDING-C, D, E, & F IN CYBER CITY UNDER TRANSIT ORIENTED DEVELOPMENT (TOD) POLICY FOR MIX LAND USED COLONY (70% IT/ITES/4-30% COMMERCIAL) MEASURING 108.55922 ACRES IN SECTOR 24, 25 & 25-A, GURUGRAM MANESAR URBAN COMPLEX BEING DEVELOPED BY DLF CYBER CITY DEVELOPERS LIMITED

OWNER: DLF Cyber City Developers Ltd.  
 10th Floor DLF Gateway Tower,  
 DLF Cyber City, Gurugram, Haryana  
 Pin: 122002

DRAWING TITLE: BASEMENT-02 BLOCK-B

REVISION	JOB NO.:-	DRG NO. BS-2B	NORTH
	SCALE:- 1:100	DATE:- 01-04-2021	
FILE:-	DEALT BY:-	CHECKED BY:-	APPROVED BY:-
ARCHITECT'S SEAL & SIGNATURE		OWNER'S SEAL & SIGNATURE	

NO.	SYMBOL	DESCRIPTION
01.	○	110 OD SOL PIPE
02.	○	110 OD WASTE PIPE
03.	○	75 OD ANTISIPHONAGE PIPE
04.	○	150 OD DOMESTIC WATER SUPPLY PIPE
05.	○	150 OD FLUSHING WATER SUPPLY PIPE
06.	○	150 OD TERRACE RAIN WATER PIPE
07.	○	150 OD MOUNTY & BALCONY RAIN WATER PIPE
08.	○	DOMESTIC WATER RISER TO 01H
09.	○	FLUSHING WATER RISER TO 01H
10.	○	SOFT WATER RISER PIPE
11.	○	150 OD BASEMENT DRAIN PIPE
12.	○	FLOOR DRAIN
13.	○	FLOOR TRAP
14.	○	INTERNAL TRAP
15.	○	FLOOR CLEAN OUT
16.	○	SOIL PIPE
17.	○	WASTE PIPE
18.	○	FLUSHING WATER SUPPLY (GRAVITY SUPPLY)
19.	○	FLUSHING WATER SUPPLY (GRAVITY SUPPLY)

SL. NO.	TYPE	WIDTH	HEIGHT
1.	01	2000	2150
2.	02	900	2150
3.	03	900	2150
4.	04	900	2450
5.	05	2100	2450
6.	06	2000	2450
7.	07	1200	2450