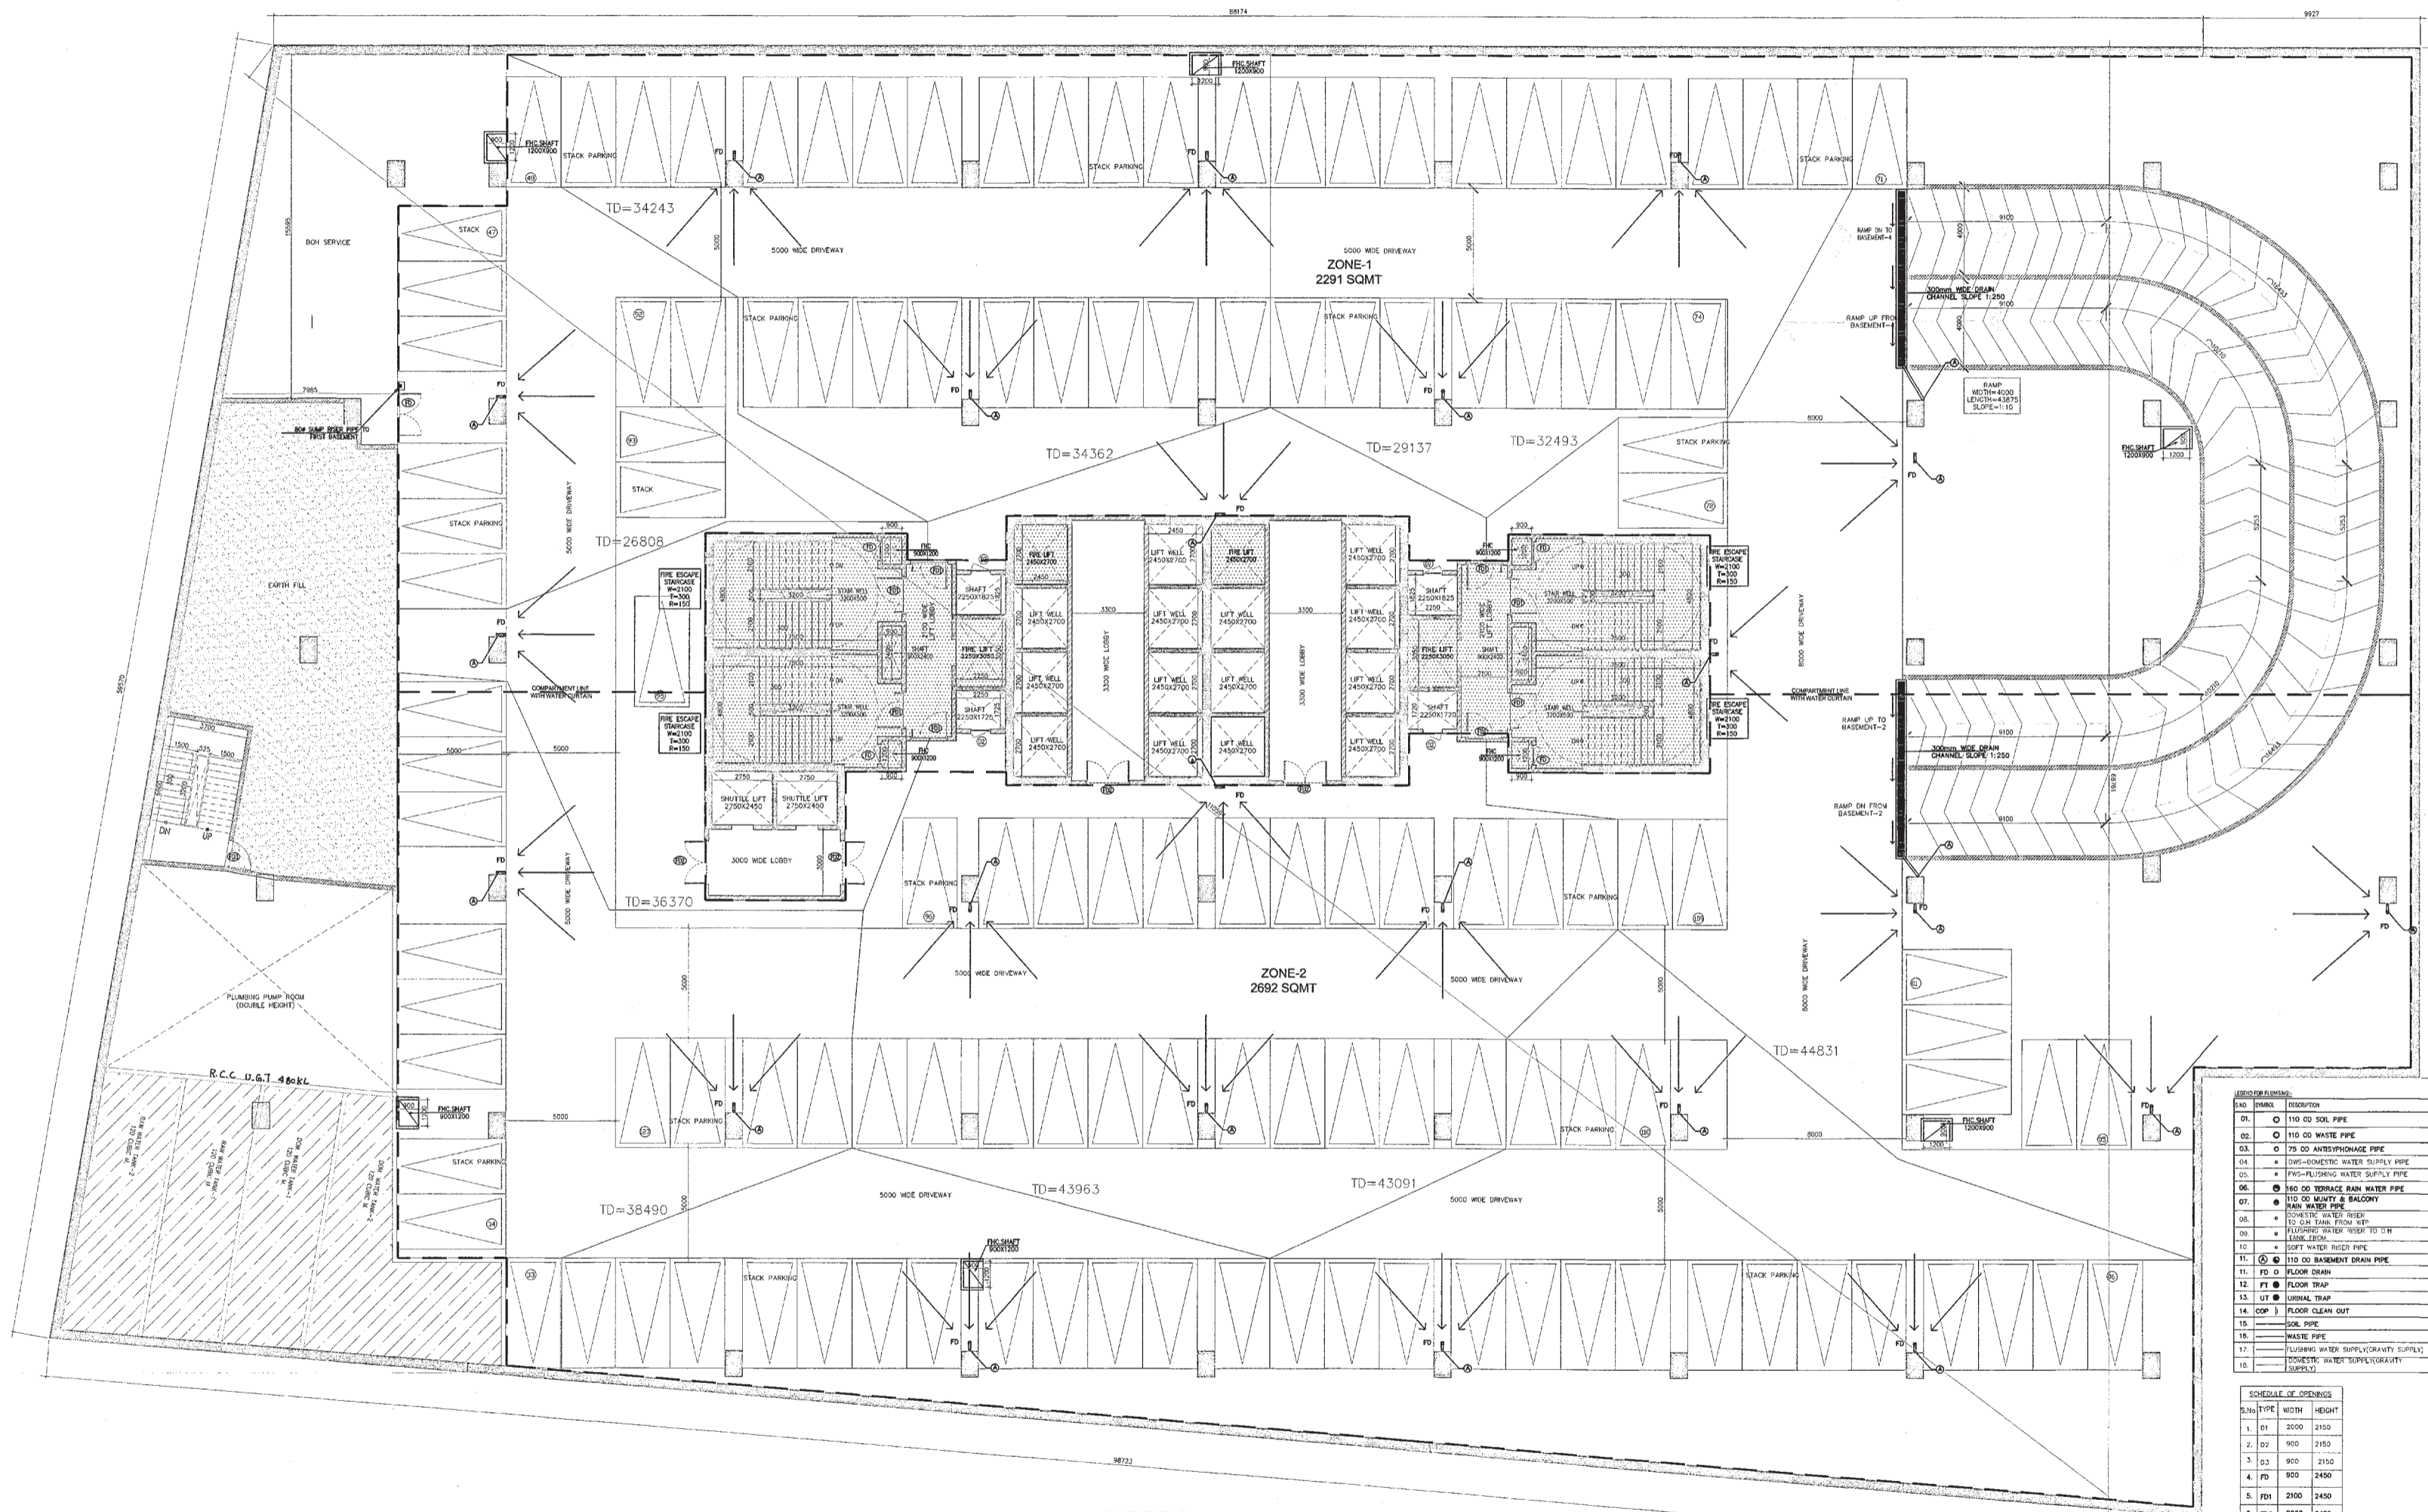

 Member Secretary BPC
 Member BPC
 Member BPC
 Member BPC
 Member BPC
 Member BPC

MEL JP
 PA
 ATP

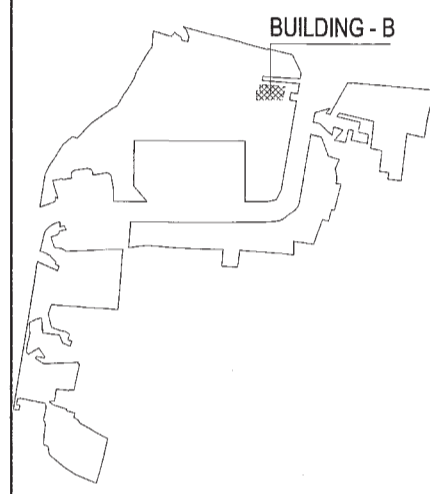


BASEMENT-3
 NO. OF CAR PARKING=127X2 =254
 LVL-12750
 (BLOCK-B)

PNC DISTANCE C/C NOT MORE THAN 45M
 NOTE:- ALL DRIVEWAYS ARE ONE WAY

DLF49911

KEY PLAN



Architect
Hafeez Contractor
 29 Bark Street, Bombay 400 023, Tel: 661997


RSIMS ARCHITECTS

RSMS ARCHITECTS PVT. LTD.
 69, Nora Niwas, Bhawani Kunj
 (Behind D2), Vasant Kunj,
 New Delhi-110070.
 Tel: 011-26898616, 26898617
 www.rsms-arch.com

Project:
 PROPOSED BUILDING PLANS OF
 BUILDING - B AND REVISED BUILDING PLANS
 OF BUILDING - C, D, E, & F IN CYBER CITY
 UNDER TRANSIT-ORIENTED DEVELOPMENT
 (TOD) POLICY FOR MIX LAND USE
 COLONY (70% IT/ITES / 30% COMMERCIAL)
 MEASURING 108.55922 ACRES IN SECTOR 24,
 25 & 25-A, CURUGRAM MANESAR URBAN
 COMPLEX BEING DEVELOPED BY
 DLF CYBER CITY DEVELOPERS LIMITED

OWNER: DLF Cyber City Developers Ltd.
 10th Floor DLF Gateway Tower,
 DLF Cyber City, Gurugram, Haryana
 Pin: 122002

DRAWING TITLE:-
 BASEMENT-03
 BLOCK-B

REVISION	JOB NO.:-	DRG NO.:-	NORTH:-
		BS-3B	
	SCALE:- 1:100	DATE:-	
		01-04-2021	
FILE:-	DEALT BY:-	CHECKED BY:-	APPROVED BY:-
ARCHITECT'S SEAL & SIGNATURE		OWNER'S SEAL & SIGNATURE	

LEGEND

SYM	DESCRIPTION

SCHEDULE OF OPENINGS

S.No	TYPE	WIDTH	HEIGHT
1	01	2000	2150
2	02	900	2150
3	03	900	2150
4	04	900	2450
5	05	2100	2450
6	06	2000	2450
7	07	1200	2450