


Checked and Found ok for Public Health  
 (General Government) of the Government of  
 Haryana  
 Superintendent of Public Health  
 Haryana, Panipat

DRG NO. BS-4B  
 DATE: 04-04-2021

DLF49912

KEY PLAN

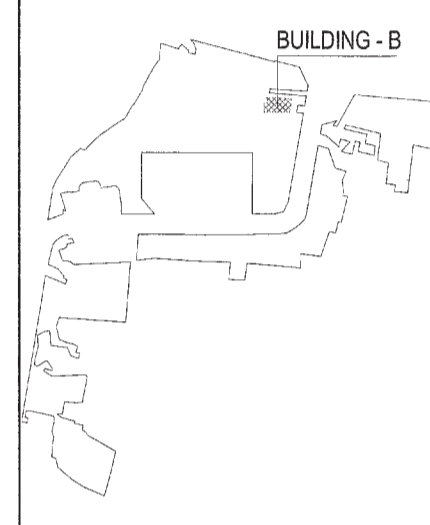

Architect  
**Hafeez Contractor**  
 25 Park Street, Bombay 400 023

**RSMS**  
 ARCHITECTS


RSMS ARCHITECTS PVT. LTD.  
 59, Nara Niwas Bhawanij Kunj  
 (Behind D2), Vasant Kunj,  
 New Delhi-110070.  
 Tel.: 011-26898616, 26898617  
 www.rsms-arch.com

Project:  
 PROPOSED BUILDING PLANS OF  
 BUILDING - B AND REVISED BUILDING PLANS  
 OF BUILDING - C, D, E, & F IN CYBER CITY  
 UNDER TRANSIT ORIENTED DEVELOPMENT  
 (TOD) POLICY FOR MIX LAND USED  
 CO-OP (70% IT/ITES/43% COMMERCIAL)  
 MEASURING 108.55922 ACRES IN SECTOR 74,  
 25 & 25-A, GURUGRAM MANESAR URBAN  
 COMPLEX BEING DEVELOPED BY  
 DLF CYBER CITY DEVELOPERS LIMITED

OWNER: DLF Cyber City Developers Ltd.  
 10th Floor DLF Gateway Tower,  
 DLF Cyber City, Gurugram, Haryana  
 Pin: 122002

DRAWING TITLE: BASEMENT-04 BLOCK-B

REVISION	JOB NO.:	DRG NO.:	NORTH:
		BS-4B	
	SCALE: 1:100	DATE:	
		04-04-2021	
FILE:	DEALT BY:	CHECKED BY:	APPROVED BY:
ARCHITECT'S SEAL & SIGNATURE		OWNER'S SEAL & SIGNATURE	

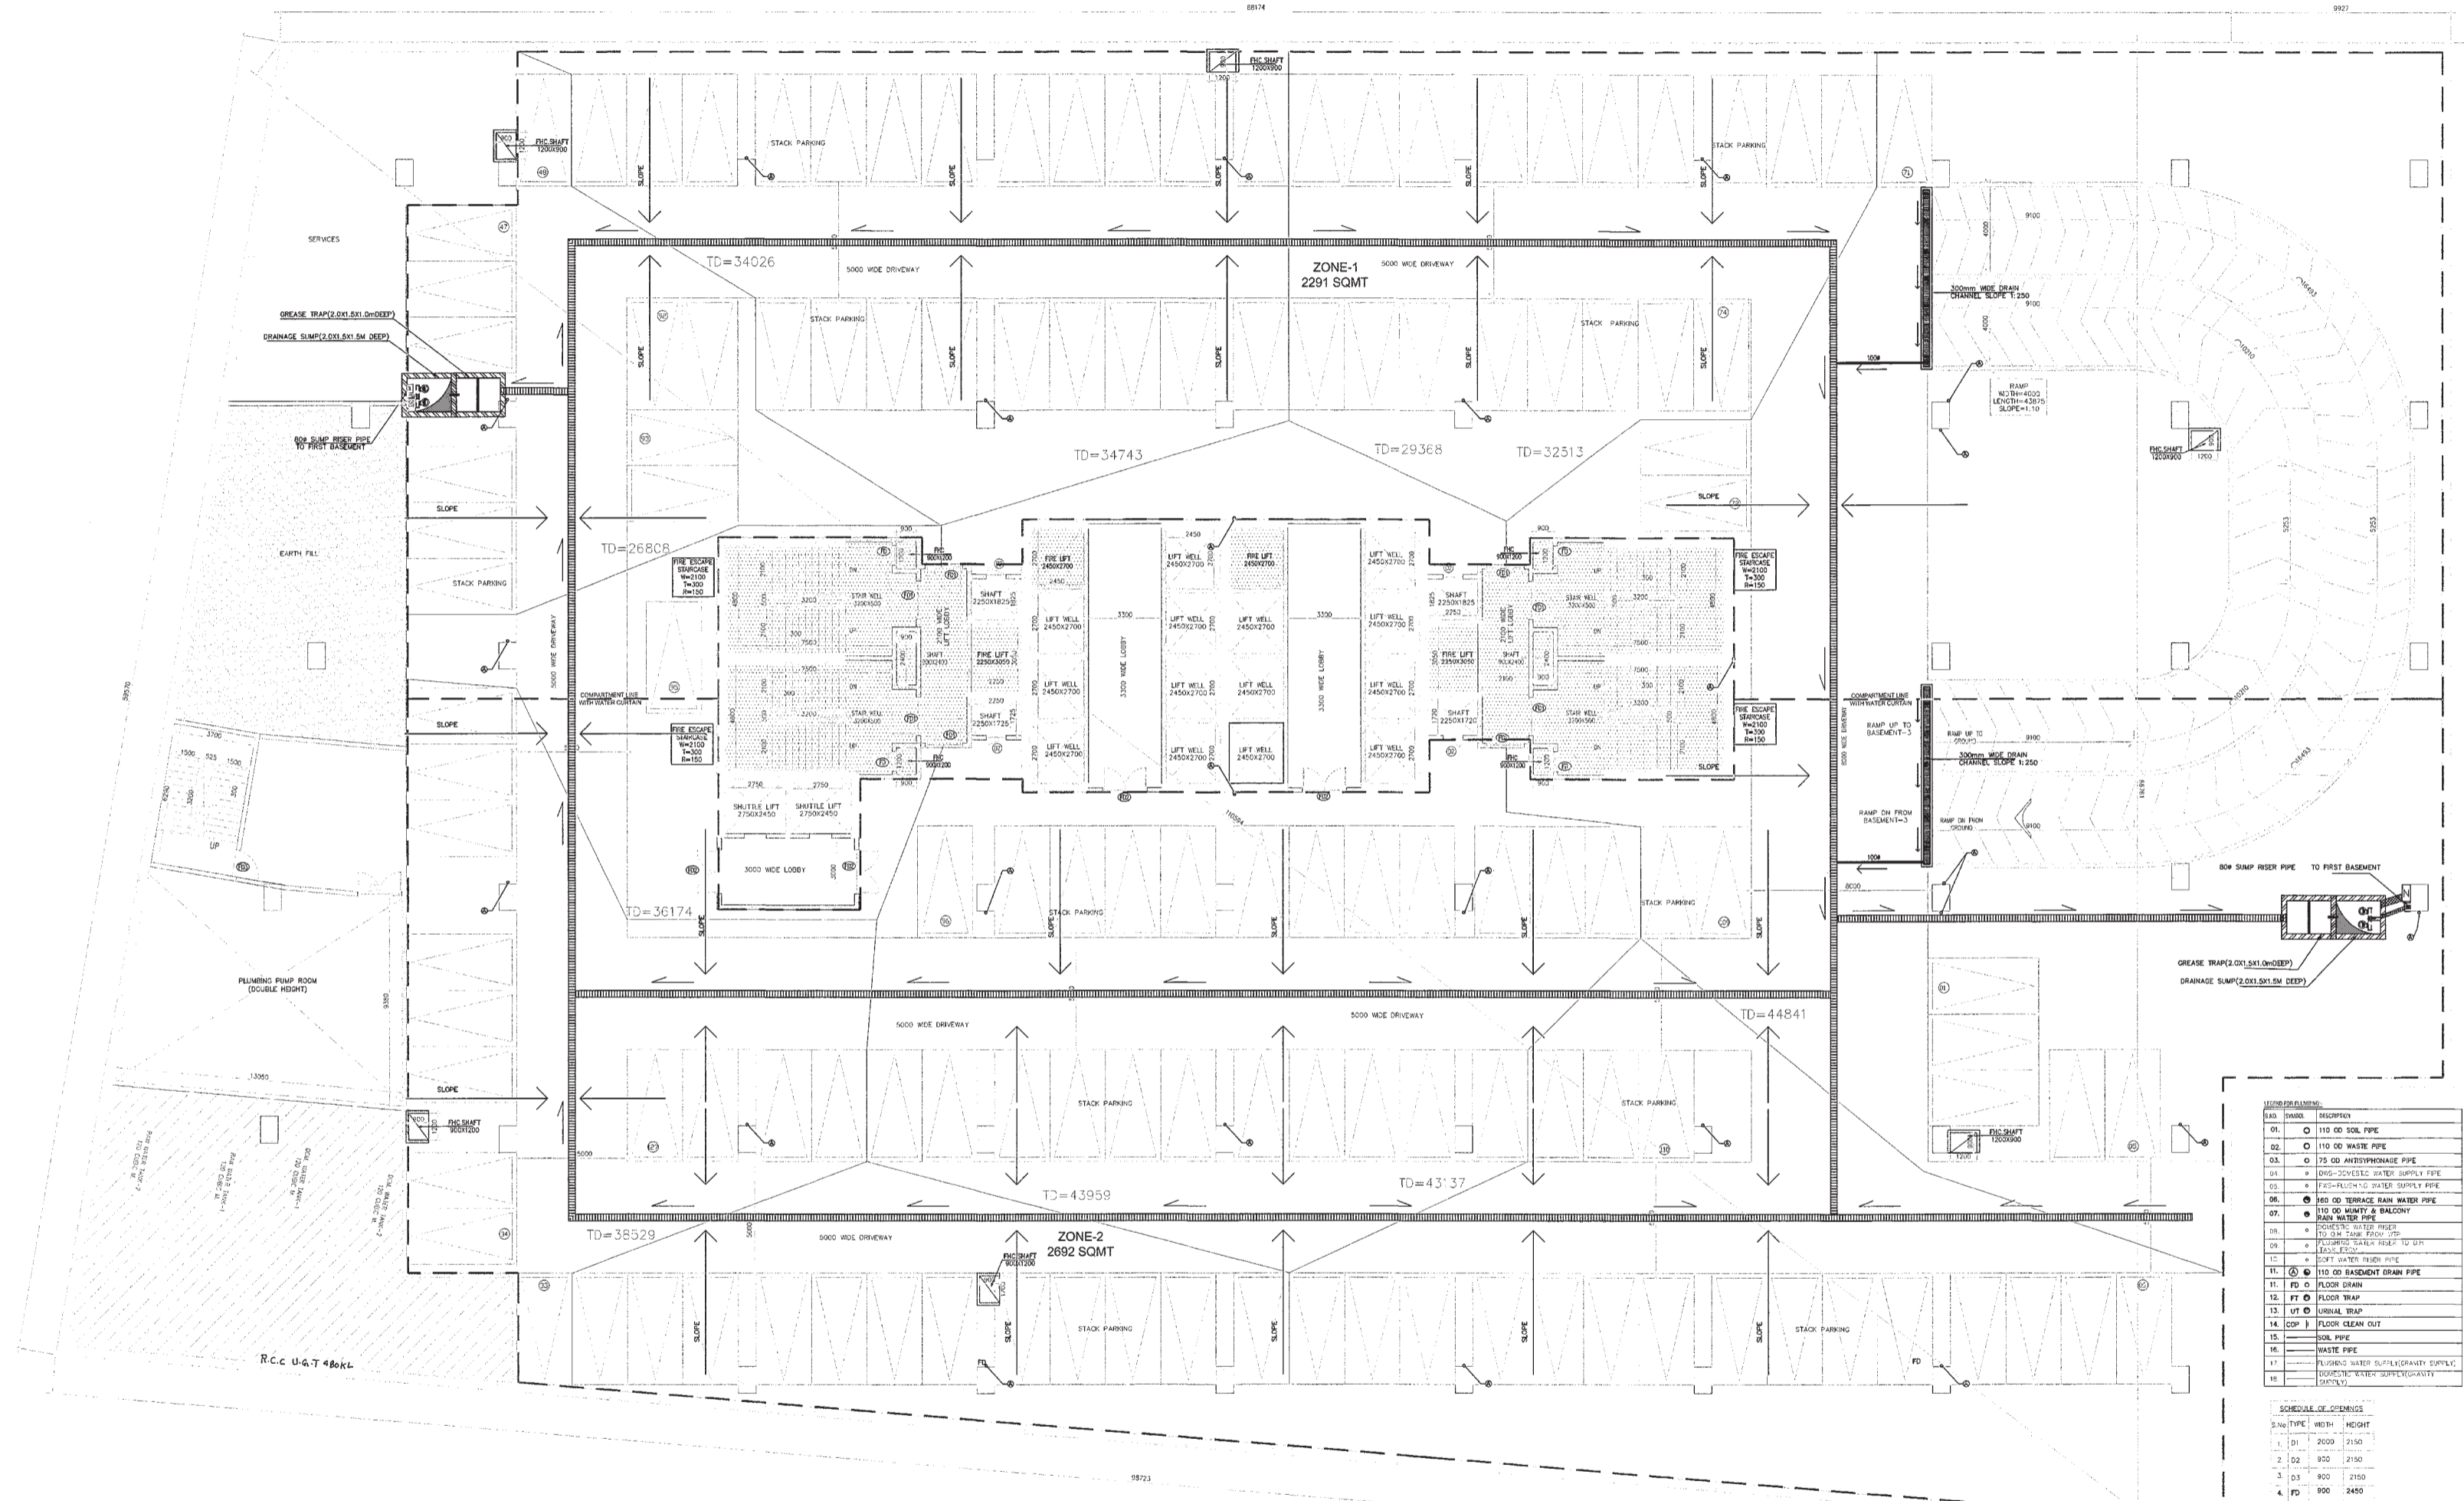

NO.	SYMBOL	DESCRIPTION
01.	Ø 110 ØØ SOL. PIPE	
02.	Ø 110 ØØ WASTE PIPE	
03.	Ø 75 ØØ ANTI-SIPHONAGE PIPE	

BASEMENT-4  
 NO. OF CAR PARKING=127X2=254  
 LV=17025  
 (BLOCK-B)

NOTE - ALL PARKING ARE STACK PARKING  
 FIRE DISTANCE C/C NOT MORE THAN 45M  
 NOTE - ALL DRIVEWAYS ARE ONE WAY