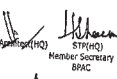
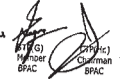
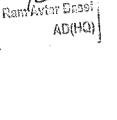
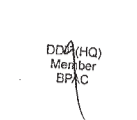
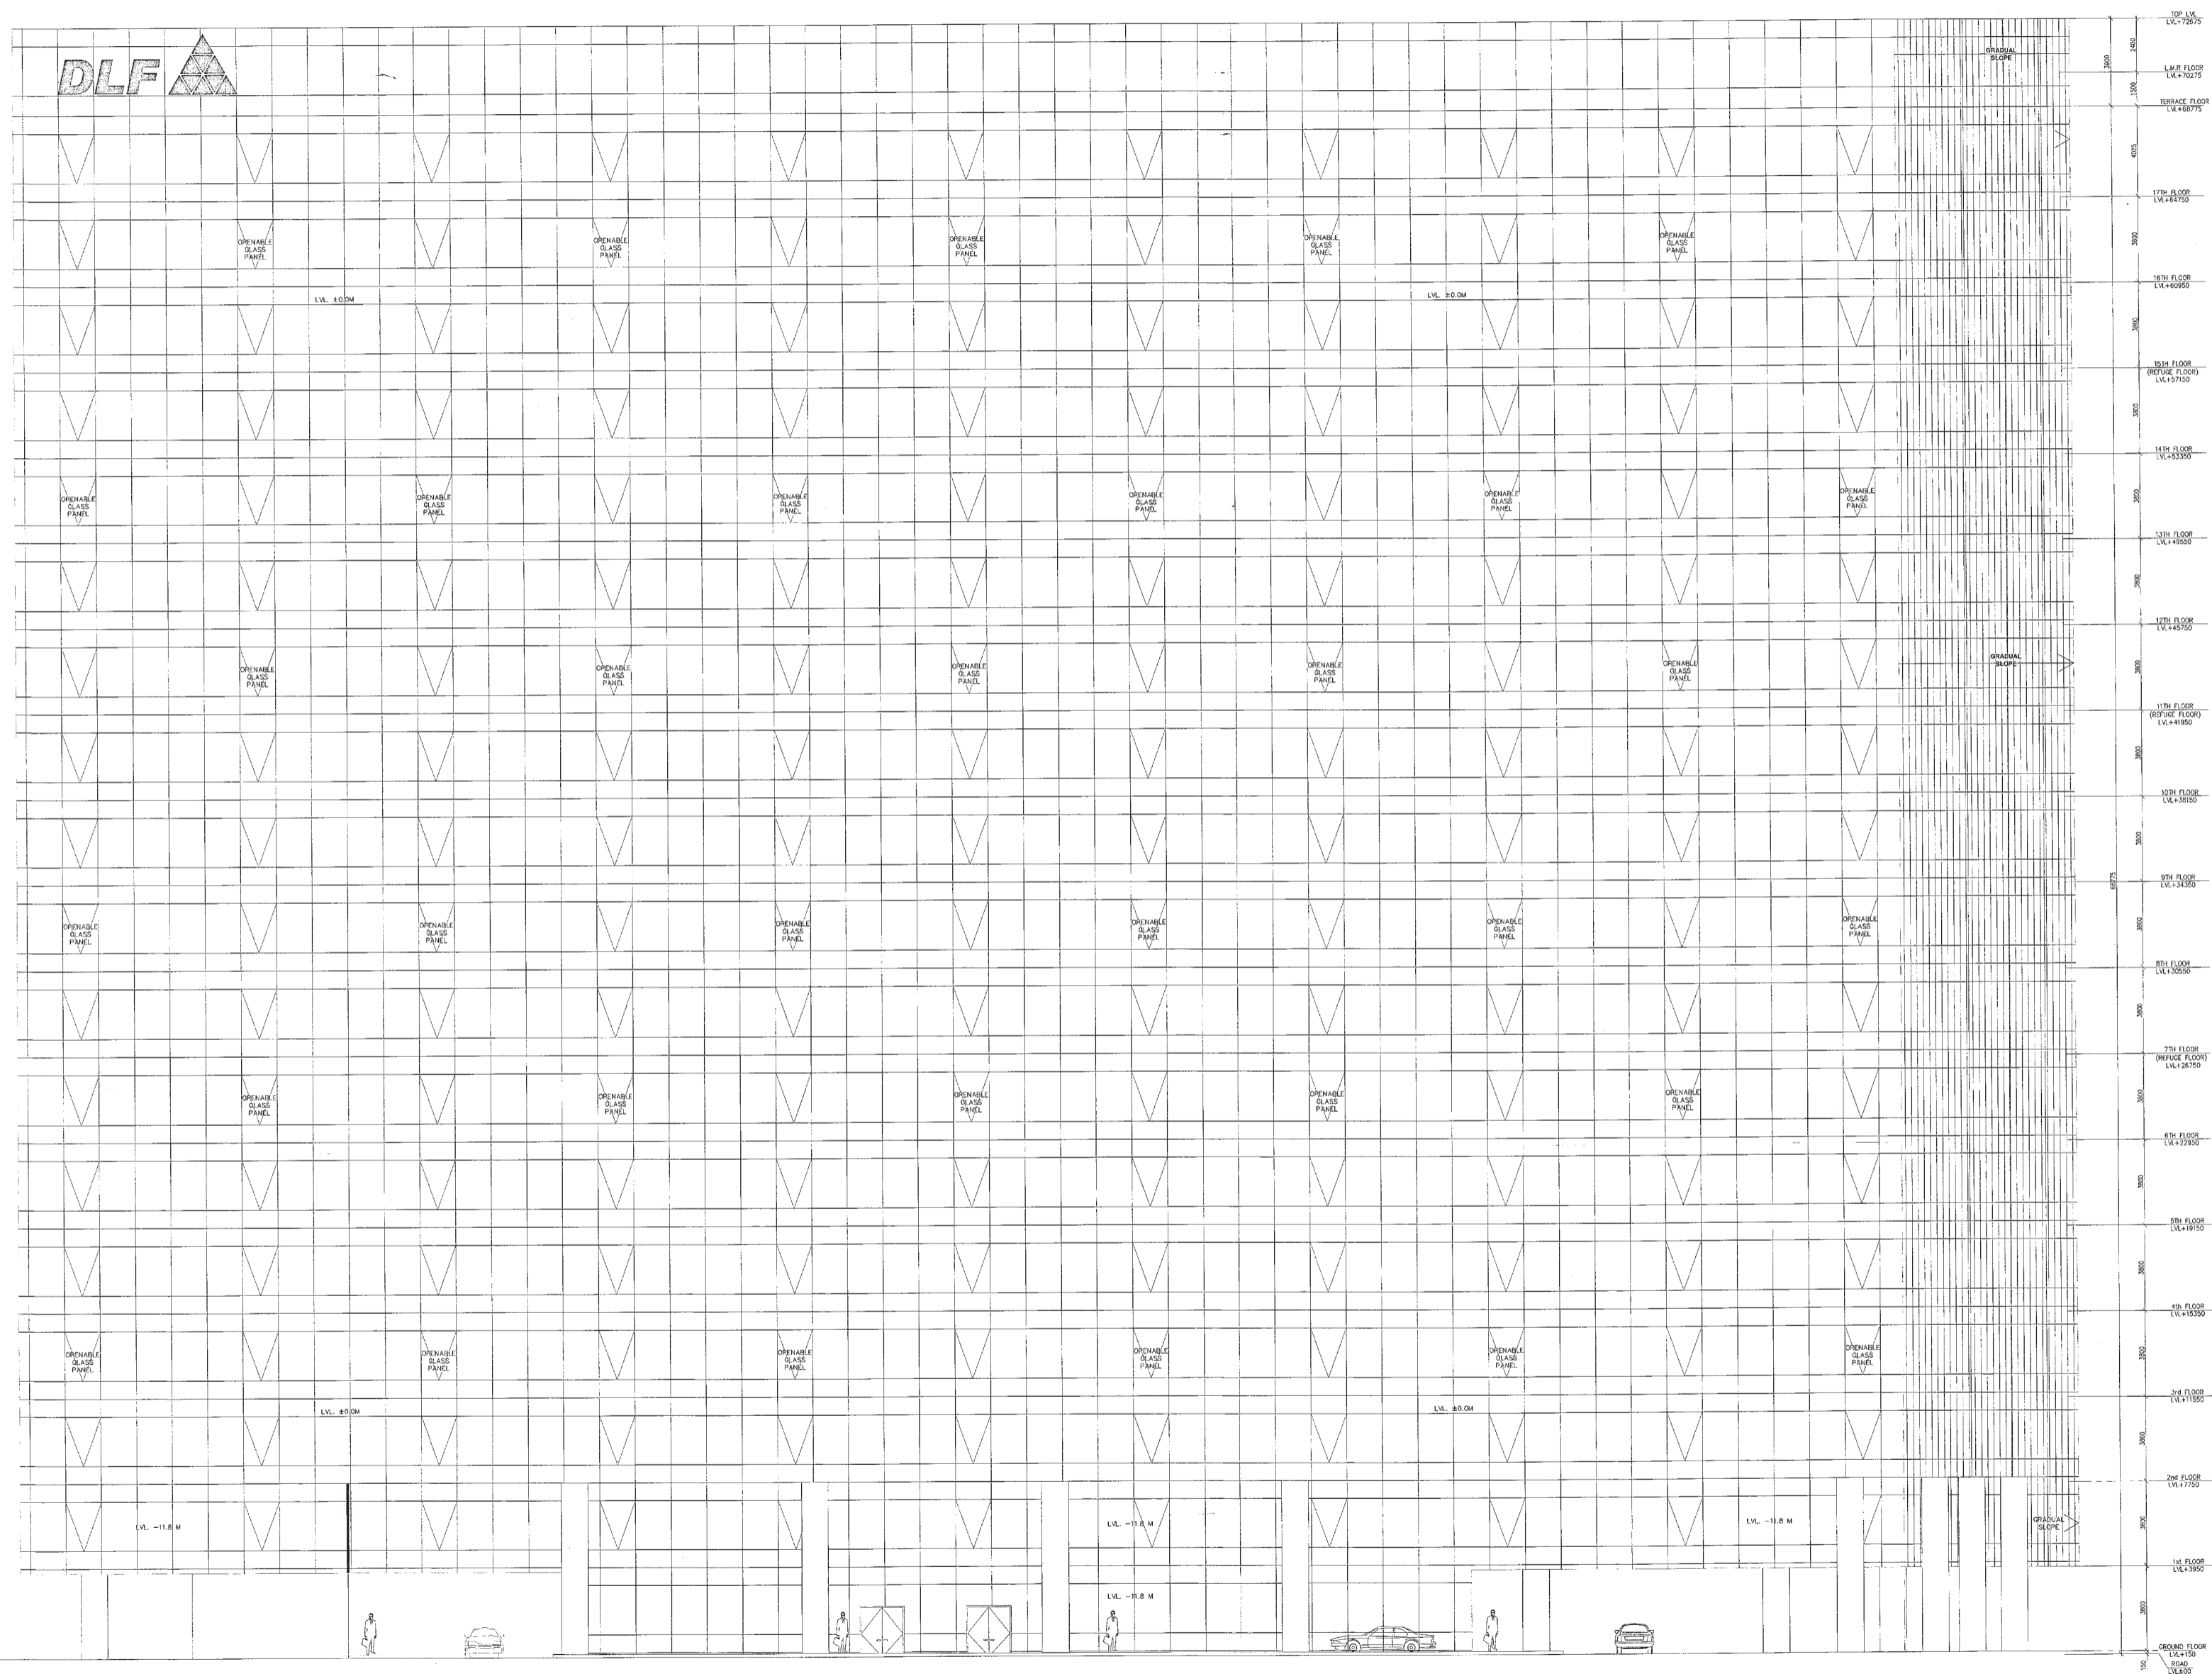


This is a "PROVISIONAL BUILDING PLAN" approved only for the purpose of inviting objections from the general public.


  
 Member Secretary
   

  
 AD(EH)
   

  
 AD(EH)
   

  
 Member Secretary








**Architect**  
**Hafeez**  
**Contractor**  
 23 Bark Street, Bombay 400 023, INDIA




**RMS ARCHITECTS PVT. LTD.**  
 69, Nora Niwas, Bhawani Kunj  
 (Behind D2), Vasant Kunj,  
 New Delhi-110070.  
 Tel.: 011-26898616, 26898617  
 www.rsms-arch.com

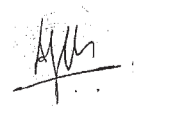

Project: PROPOSED BUILDING PLANS OF BUILDING - B AND REVISED BUILDING PLANS OF BUILDING - C, D, E, & F IN CYBER CITY UNDER TRANSIT ORIENTED DEVELOPMENT (TOD) POLICY FOR MIX LAND USED COLONY (70% IT/ITES + 30% COMMERCIAL) MEASURING 108.55922 ACRES IN SECTOR 24, 25 & 25-A, GURUGRAM MANESAR URBAN COMPLEX BEING DEVELOPED BY DLF CYBER CITY DEVELOPERS LIMITED

OWNER: DLF Cyber City Developers Ltd.  

 10th Floor DLF Gateway Tower,  
 DLF Cyber City, Gurugram, Haryana  
 Pin: 122002

**ELEVATION-A**  
**BLOCK-B**

REVISION	JOB NO. -	DRG NO.	NORTH -
	SCALE - 1:100	BB-8	
		DATE - 01-04-2021	

FILE - DEALT BY - CHECKED BY - APPROVED BY -

ARCHITECT'S SEAL & SIGNATURE	OWNER'S SEAL & SIGNATURE
	

ELEVATION - A (BLOCK-B)