

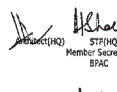
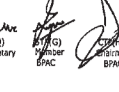
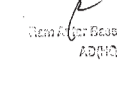
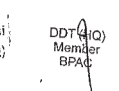


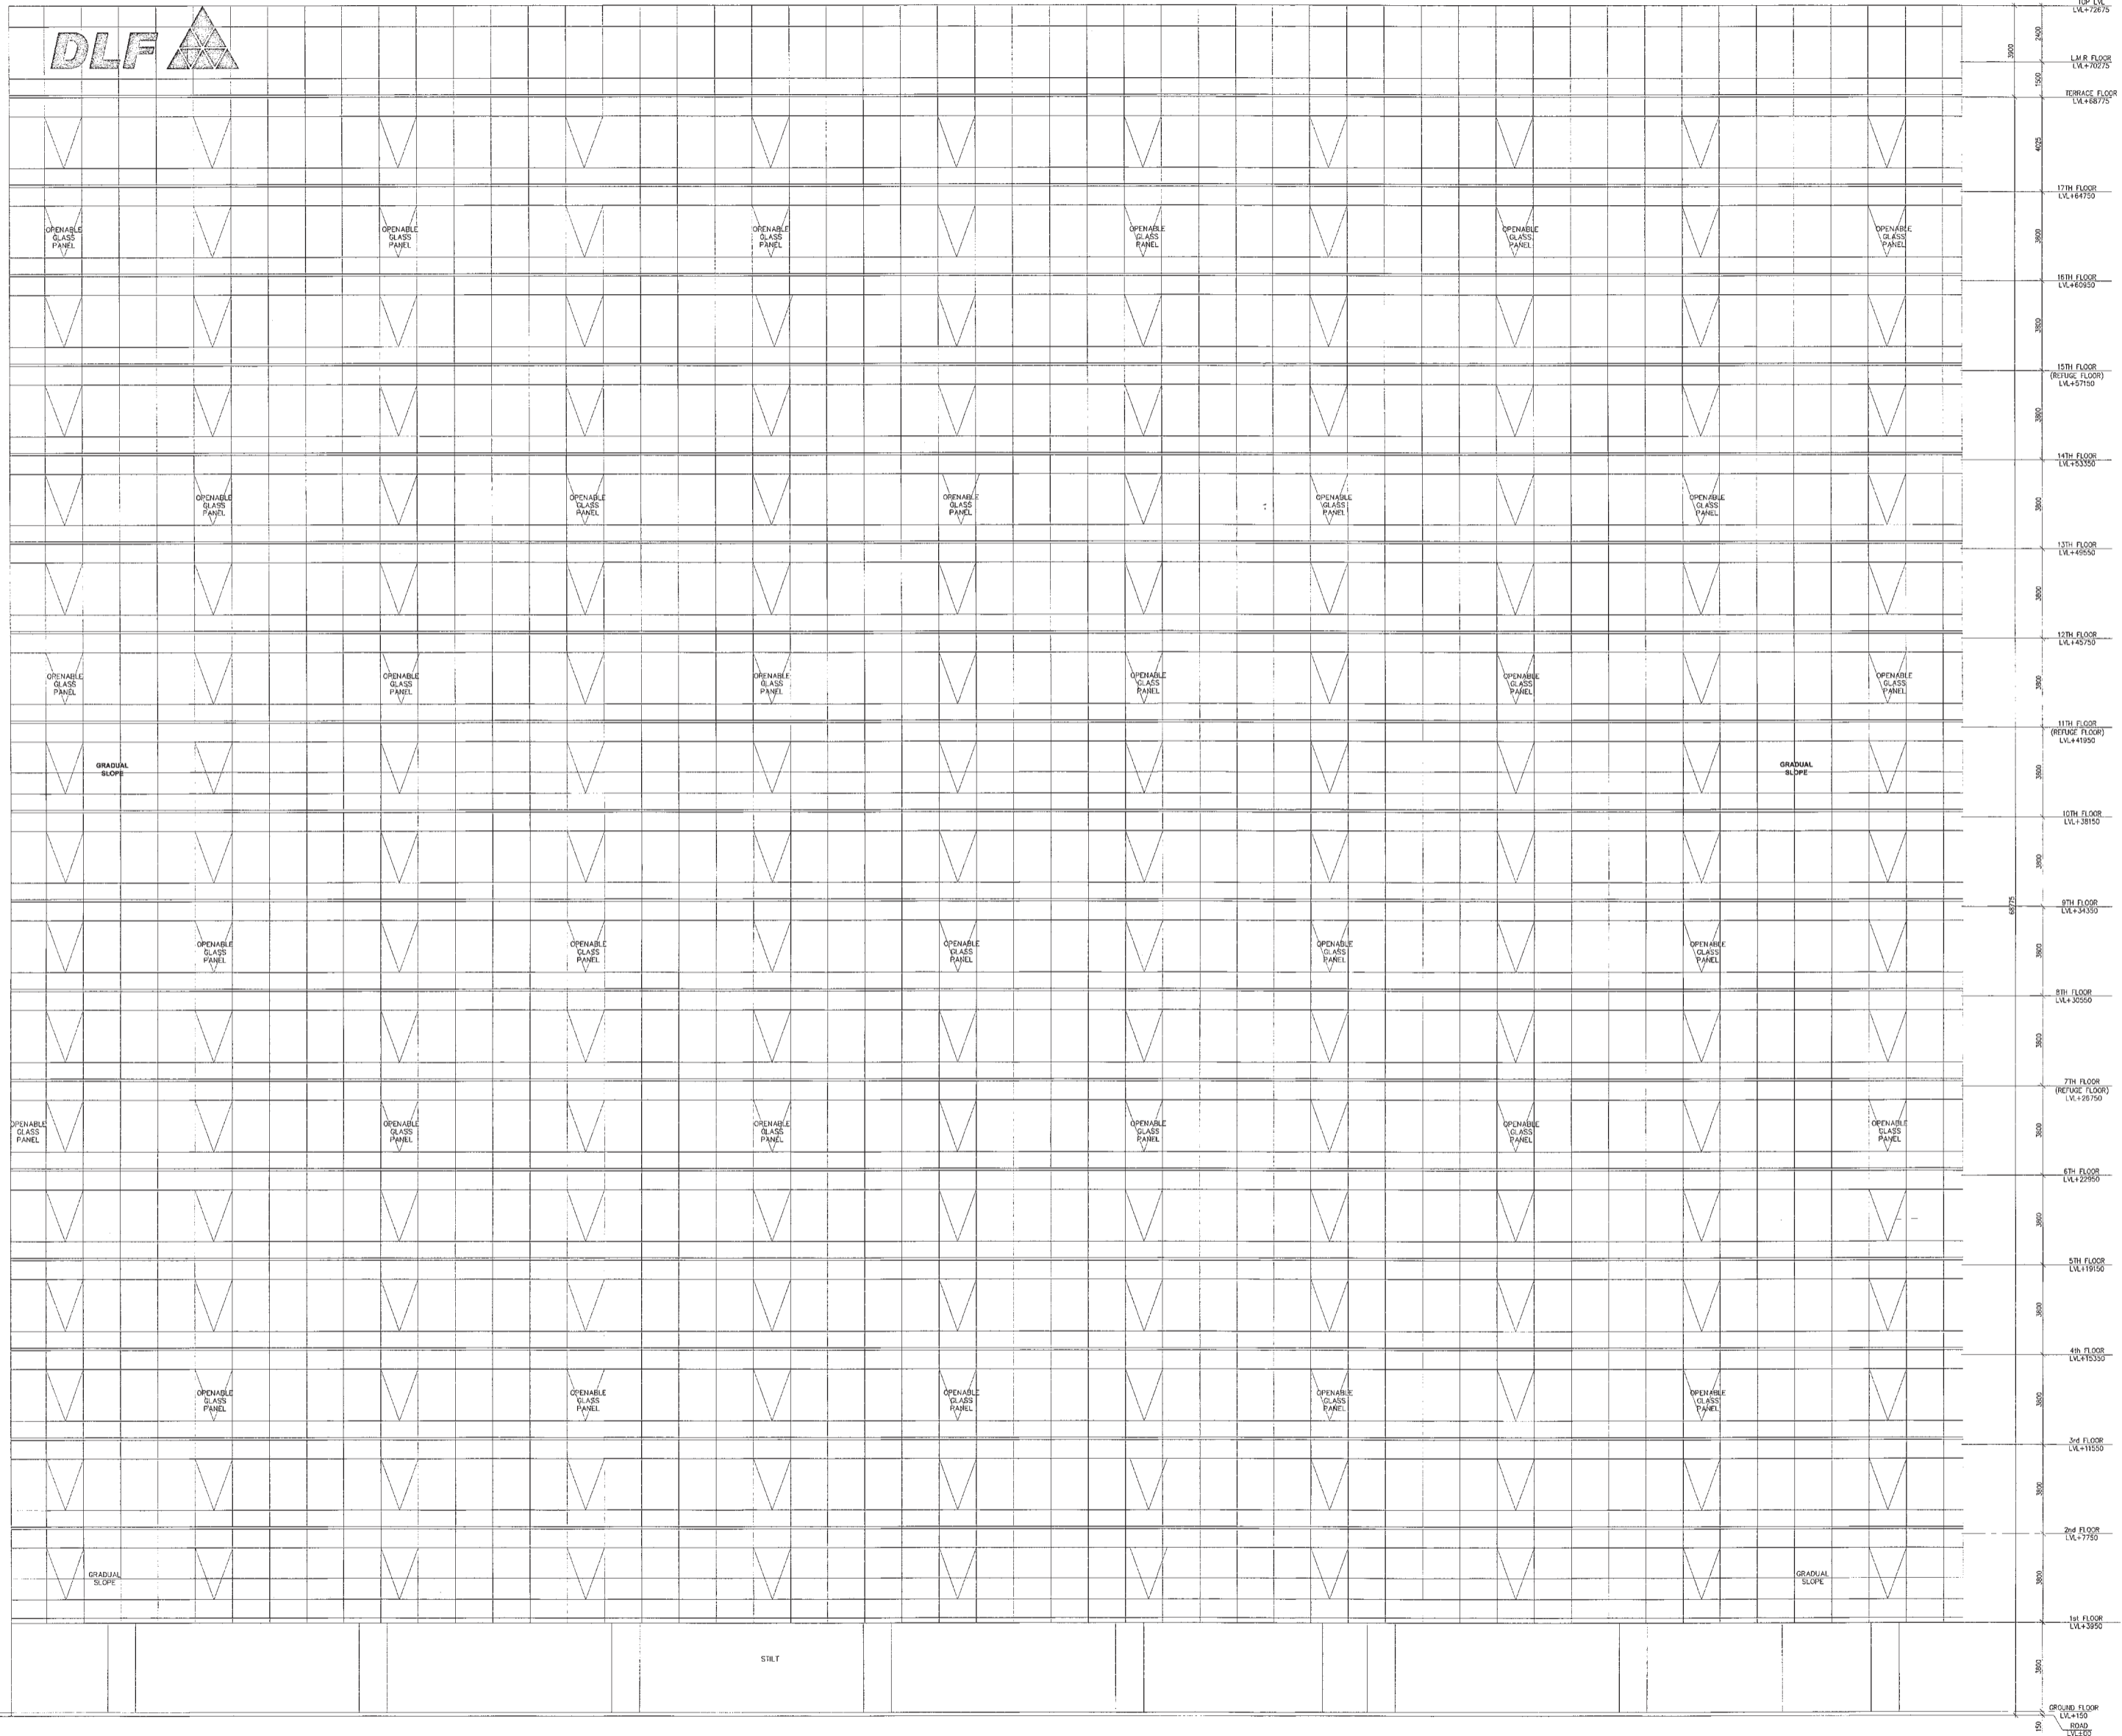


This is a "PROVISIONAL BUILDING PLAN" approved only for the purpose of inviting objections from the general public.

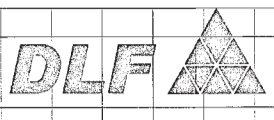

ELEVATION - C
(BLOCK-B)

DLF49925

Architect
Hafeez
Contractor
 29 Bank Street, Bombay 400 023, INDIA




RISIMS ARCHITECTS
 RMS ARCHITECTS PVT. LTD.
 69, Nara Niwas, Bhawani Kunj
 (Behind D2), Vasant Kunj,
 New Delhi-110070.
 Tel.: 011-26898616, 26898617
 www.rsms-arch.com


Project:
 PROPOSED BUILDING PLANS OF
 BUILDING - B AND REVISED BUILDING PLANS
 OF BUILDING - C, D, E, & F IN CYBER CITY
 UNDER TRANSIT ORIENTED DEVELOPMENT
 (TOD) POLICY FOR MIX LAND USED
 COLONY (70% IT/ITES / +30% COMMERCIAL)
 MEASURING 108.55922 ACRES IN SECTOR 24,
 25 & 25-A, GURUGRAM MANESAR URBAN
 COMPLEX BEING DEVELOPED BY
 DLF CYBER CITY DEVELOPERS LIMITED

OWNER:
 DLF Cyber City Developers Ltd.
 10th Floor DLF Gateway Tower,
 DLF Cyber City, Gurugram, Haryana
 Pin: 122002

DRAWING TITLE: -
ELEVATION - C
BLOCK-B

REVISION	JOB NO. -	DRG NO. -	NORTH -
	SCALE -	DATE -	
	1:100	01-04-2021	

FILE: - DEALT BY: - CHECKED BY: - APPROVED BY: -

ARCHITECT'S SEAL & SIGNATURE


OWNER'S SEAL & SIGNATURE
