

This is a "PROPOSED BUILDING PLAN" approved for the purpose of information only. It is not to be used for objections from the general public.


DRG NO. BS-1C

 Member Secretary: BFC, BPC, BPD
 AD (HCO)
 Checked and signed by: [Signature]
 Approved by: [Signature]
 Director: [Signature]
 BPC, BPD

SD PA

KEY PLAN

BLOCK - C

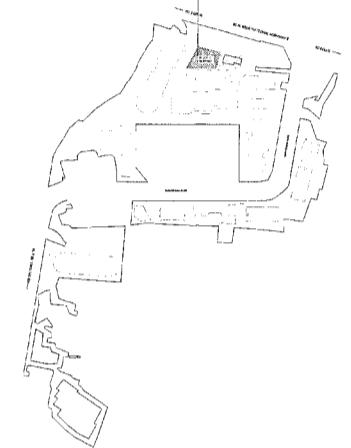

DLF49932


RISMS
 ARCHITECTS

RSMS ARCHITECTS PVT. LTD.
 69, Nara Niwas Bhawari Kunj (Behind D2), Vasant Kunj, New Delhi-110070.
 Tel: 011-26898616, 26898617
 www.rsms-arch.com

Project:
 PROPOSED BUILDING PLANS OF BUILDING - B AND REVISED BUILDING PLANS OF BUILDING - C, D, E, & F IN CYBER CITY UNDER TRANSIT ORIENTED DEVELOPMENT (TOD) POLICY FOR MIX LAND USED COLONY (70% TAITES / +30% COMMERCIAL) MEASURING 108.55922 ACRES IN SECTOR 24, 25 & 25-A, GURUGRAM MANESAR URBAN COMPLEX BEING DEVELOPED BY DLF CYBER CITY DEVELOPERS LIMITED


OWNER: DLF Cyber City Developers Ltd.
 10th Floor DLF Gateway Tower, DLF Cyber City, Gurugram, Haryana
 Pin: 122002

DRAWING TITLE: - BASEMENT-01 BLOCK-C

REVISION	JOB NO. -	DRG NO. -	DATE -
		BS-1C	01-04-2021

FILE: - DEALT BY: - CHECKED BY: - APPROVED BY: -

ARCHITECT'S SEAL & SIGNATURE
 OWNER'S SEAL & SIGNATURE

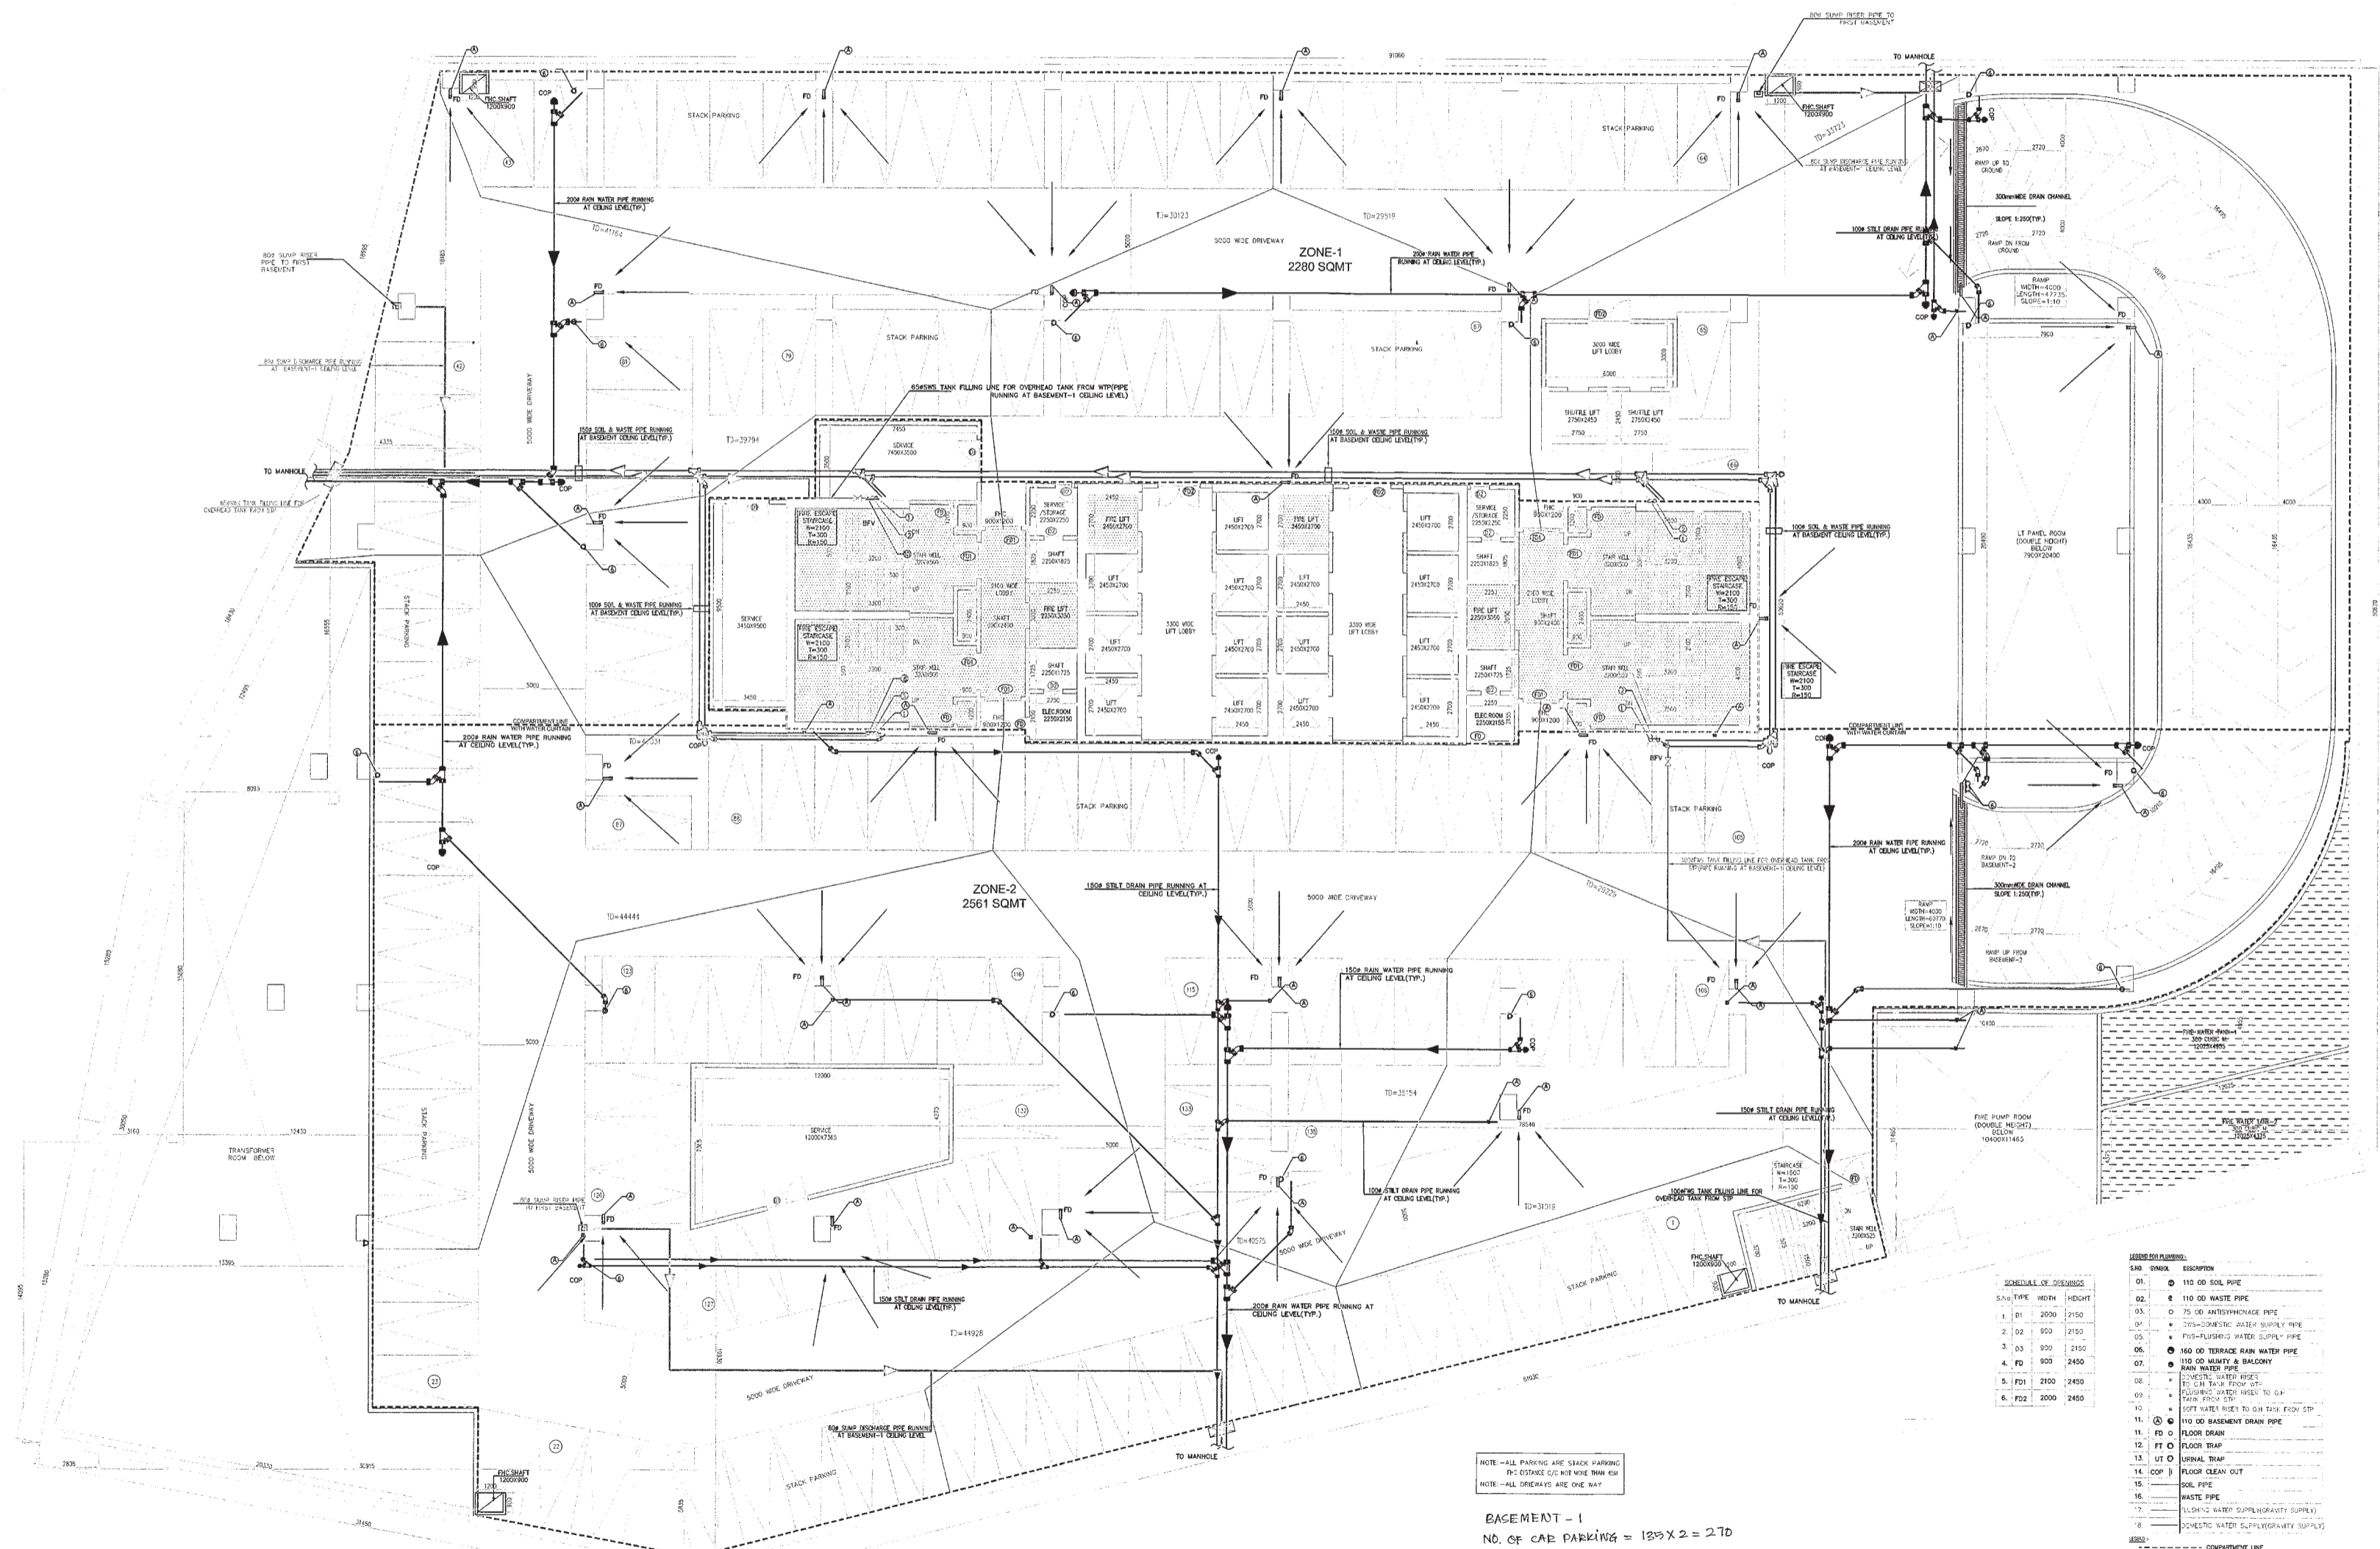

NOTE - ALL PARKING ARE STACK PARKING
 NOTE - ALL DRIVEWAYS ARE ONE WAY
 BASEMENT - 1


S.NO.	TYPE	WIDTH	HEIGHT
5.	FD1	2100	2450
6.	FD2	2000	2450

LEGEND

S.NO.	SYMBOL	DESCRIPTION
01.	○	110 ØØ SOIL PIPE
02.	○	110 ØØ WASTE PIPE
11.	○	110 ØØ BASEMENT DRAIN PIPE
12.	○	FLOOR DRAIN
13.	○	FLOOR TRAP
