


This is a PROVISIONAL BUILDING PLAN approved only for the purpose of inviting objections from the general public.

Checked and Found ok for Public Health
General Supervisor subject to conditions in
the approved plan
MSP, Panipat

PA
AP

KEY PLAN

BUILDING - C

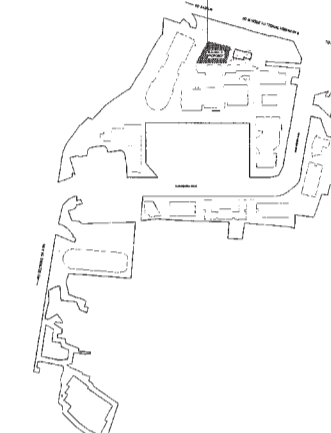

DLF49933

Architect
Hafeez
Contractor

29 Bara Street, Bombay 400 022. Tel: 2626920

RISIMS
ARCHITECTS

RSMS ARCHITECTS PVT. LTD.
69, Nara Niwas Bhawani Kunj
(Behind D2), Vasont Kunj,
New Delhi-110070.
Tel.: 011-26898616, 26898617
www.rsms-arch.com

Project:
PROPOSED BUILDING PLANS OF
BUILDING - B AND REVISED BUILDING PLANS
OF BUILDING - C, D, E, & F IN CYBER CITY
UNDER TRANSIT ORIENTED DEVELOPMENT
(TOD) POLICY FOR MIX LAND USED
COLONY (70% IT/ITES / +30% COMMERCIAL)
MEASURING 108.55922 ACRES IN SECTOR 24,
25 & 25-A, GURUGRAM MANESAR URBAN
COMPLEX BEING DEVELOPED BY
DLF CYBER CITY DEVELOPERS LIMITED


OWNER: DLF Cyber City Developers Ltd.
10th Floor DLF Gateway Tower,
DLF Cyber City, Gurugram, Haryana
Pin: 122002

DRAWING TITLE: -
BASEMENT-02
BLOCK-C

REVISION JOB NO. - DRG NO. - NORTH -
BS-2C
SCALE: - 1:100 DATE: -
01-04-2021

FILE: - DEALT BY: - CHECKED BY: - APPROVED BY: -

ARCHITECT'S SEAL & SIGNATURE: OWNER'S SEAL & SIGNATURE:

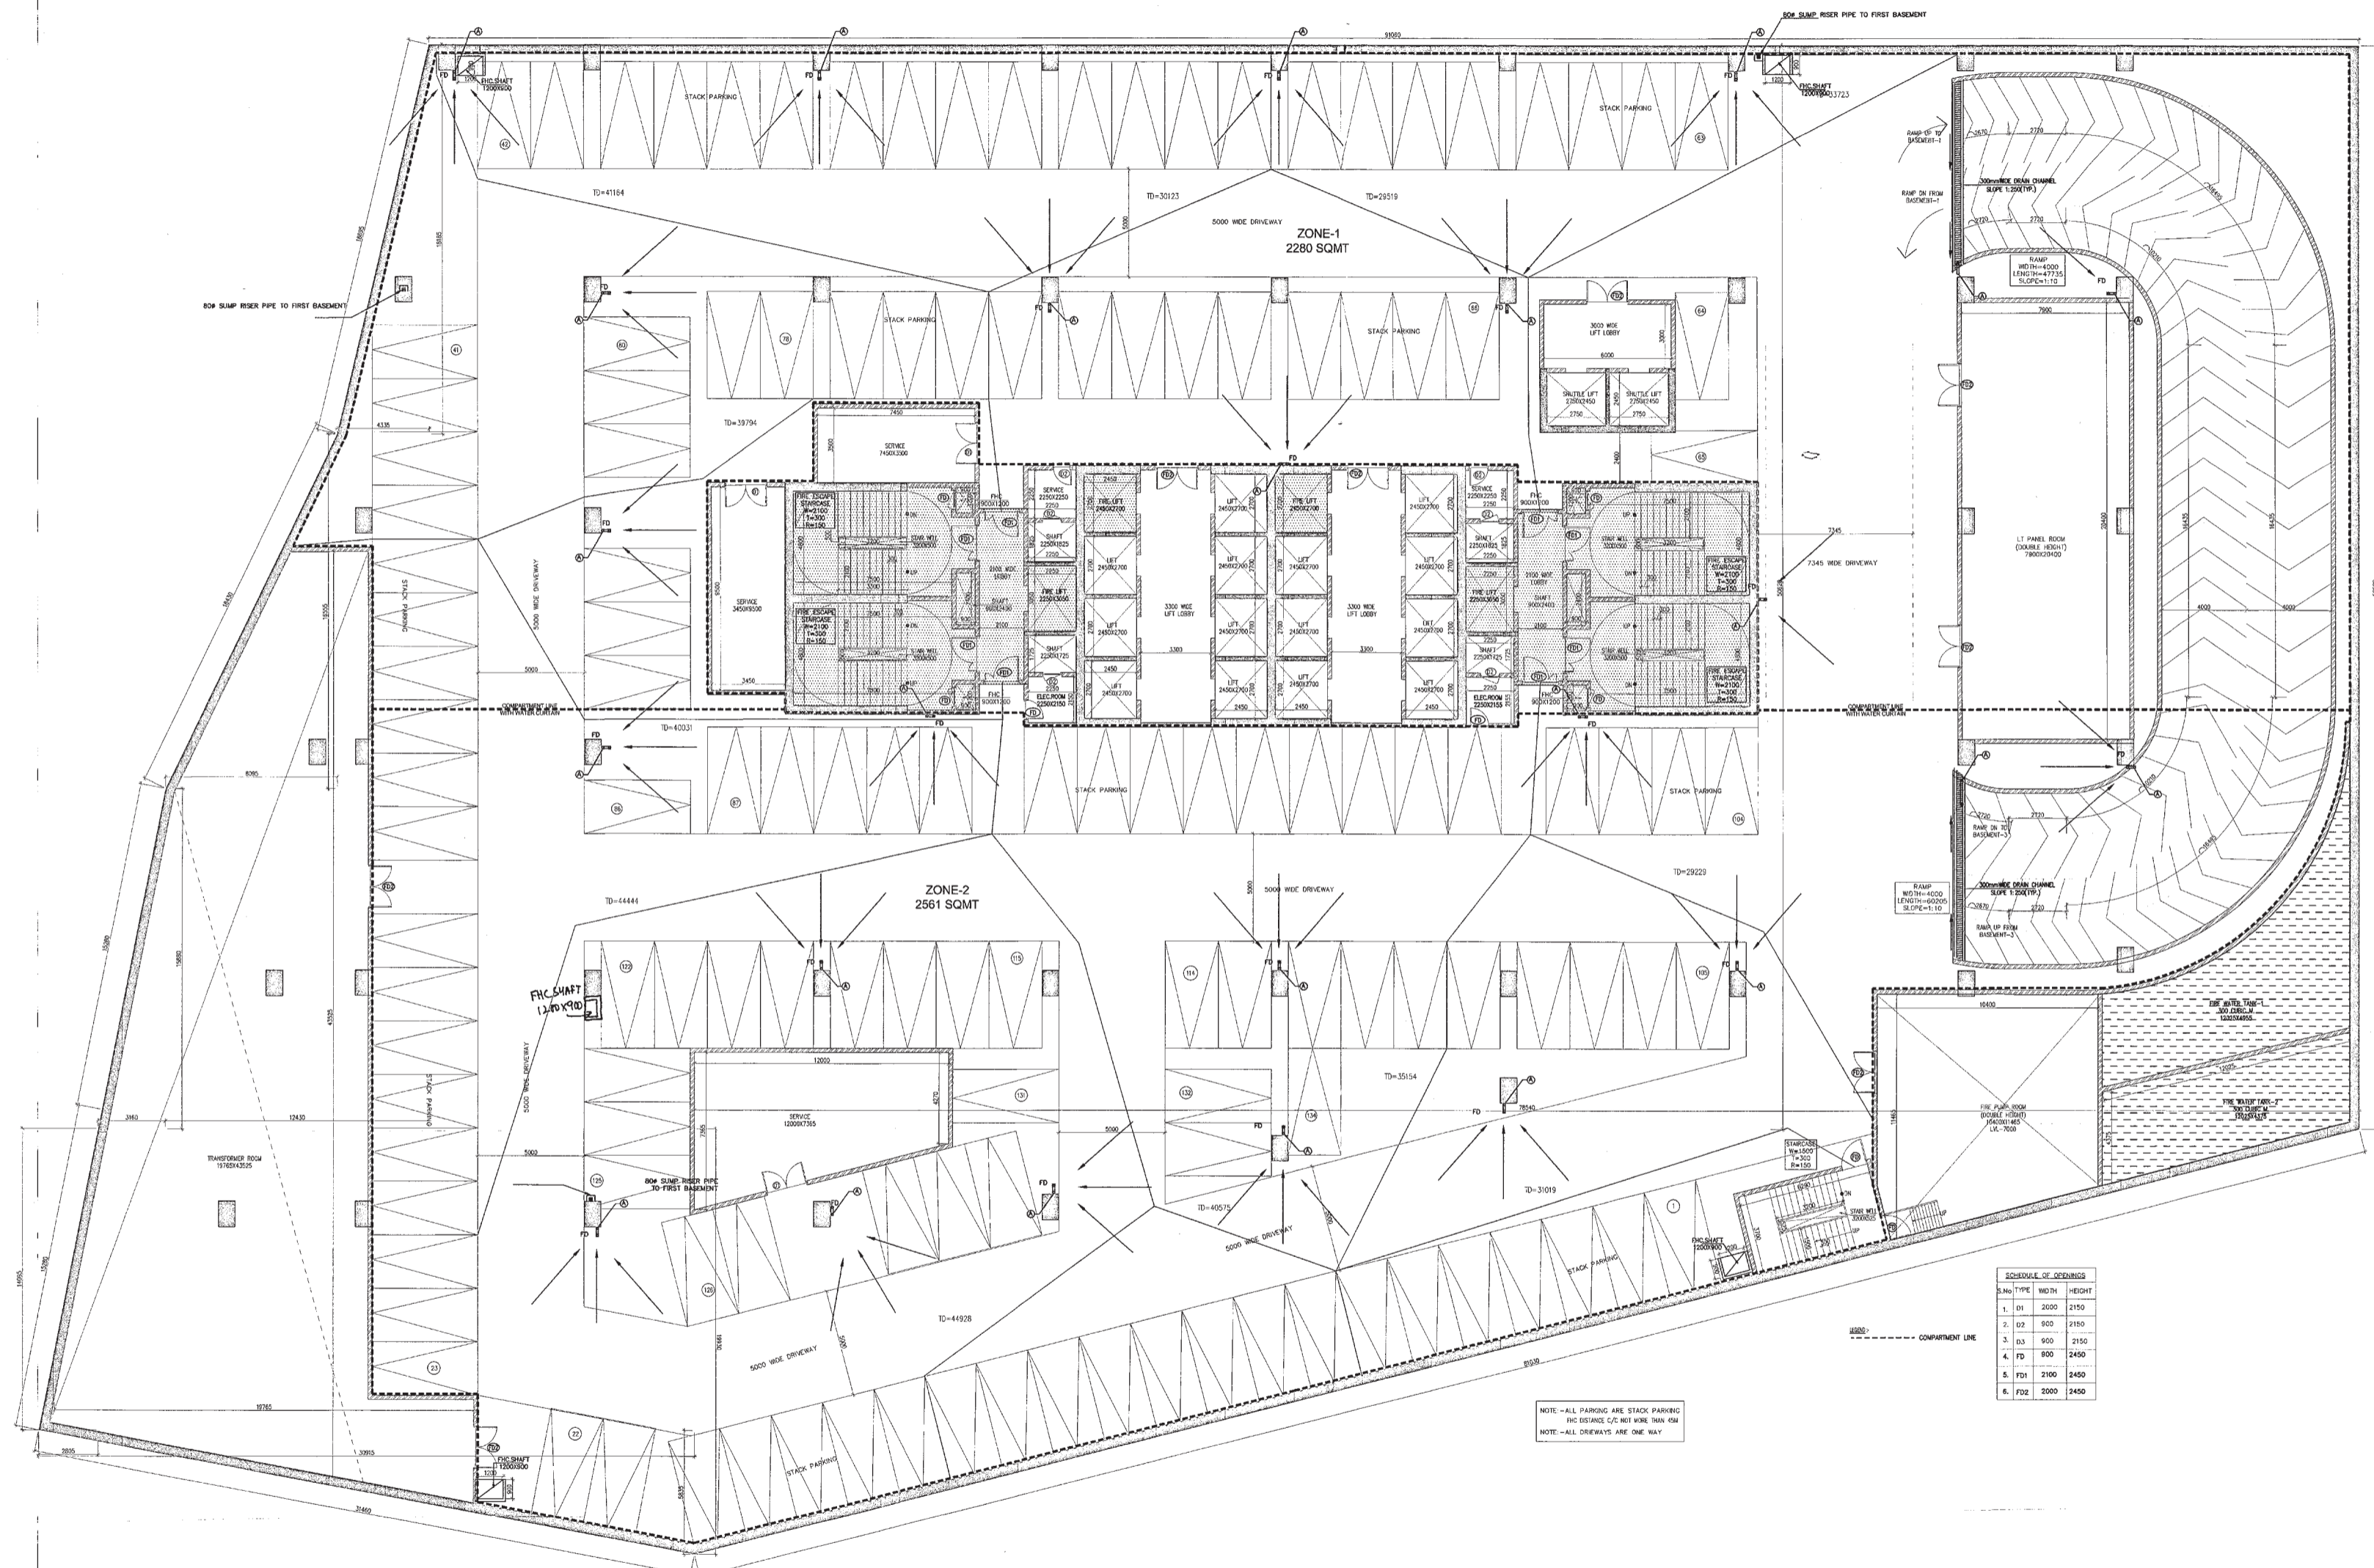

NOTE - ALL PARKING ARE STACK PARKING
FNC DISTANCE C/C NOT MORE THAN 0.5M
NOTE - ALL DRIVEWAYS ARE ONE WAY

SCHEDULE OF OPENINGS

S.No	TYPE	WIDTH	HEIGHT
1.	D1	2000	2150
2.	D2	900	2150
3.	D3	900	2150
4.	FD	800	2450
5.	FD1	2100	2450
6.	FD2	2000	2450