

This is a "PROVISIONAL BUILDING PLAN" approved only for the purpose of inviting objections from the general public.



KEY PLAN

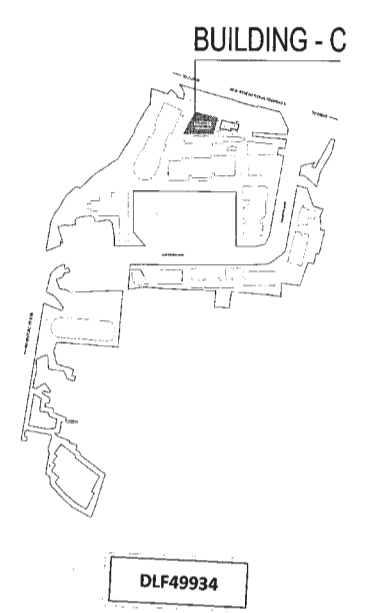


RISIMIS ARCHITECTS


RSMS ARCHITECTS PVT. LTD.
69, Nara Niwas Bhawani Kunj (Behind D2), Vasant Kunj, New Delhi-110070.
Tel.: 011-26898616, 26898617
www.rsms-arch.com

Project: PROPOSED BUILDING PLANS OF BUILDING - B AND REVISED BUILDING PLANS OF BUILDING - C, D, E, & F IN CYBER CITY UNDER TRANSIT ORIENTED DEVELOPMENT (TOD) POLICY FOR MIX LAND USED COLONY (70% IT/ITES/+30% COMMERCIAL) MEASURING 108.55922 ACRES IN SECTOR 24, 25 & 25-A, GURUGRAM MANESAR URBAN COMPLEX BEING DEVELOPED BY DLF CYBER CITY DEVELOPERS LIMITED

OWNER: DLF Cyber City Developers Ltd.
10th Floor DLF Gateway Tower, DLF Cyber City, Gurugram, Haryana Pin: 122002

DRAWING TITLE: BASEMENT-03 BLOCK-C

REVISION	JOB NO.:	DRG NO. BS-3C	NORTH:
SCALE: 1:100	DATE: 01-04-2021	APPROVED BY:	
FILE: -	DEALT BY: -	CHECKED BY: -	OWNER'S SEAL & SIGNATURE
ARCHITECT'S SEAL & SIGNATURE		OWNER'S SEAL & SIGNATURE	

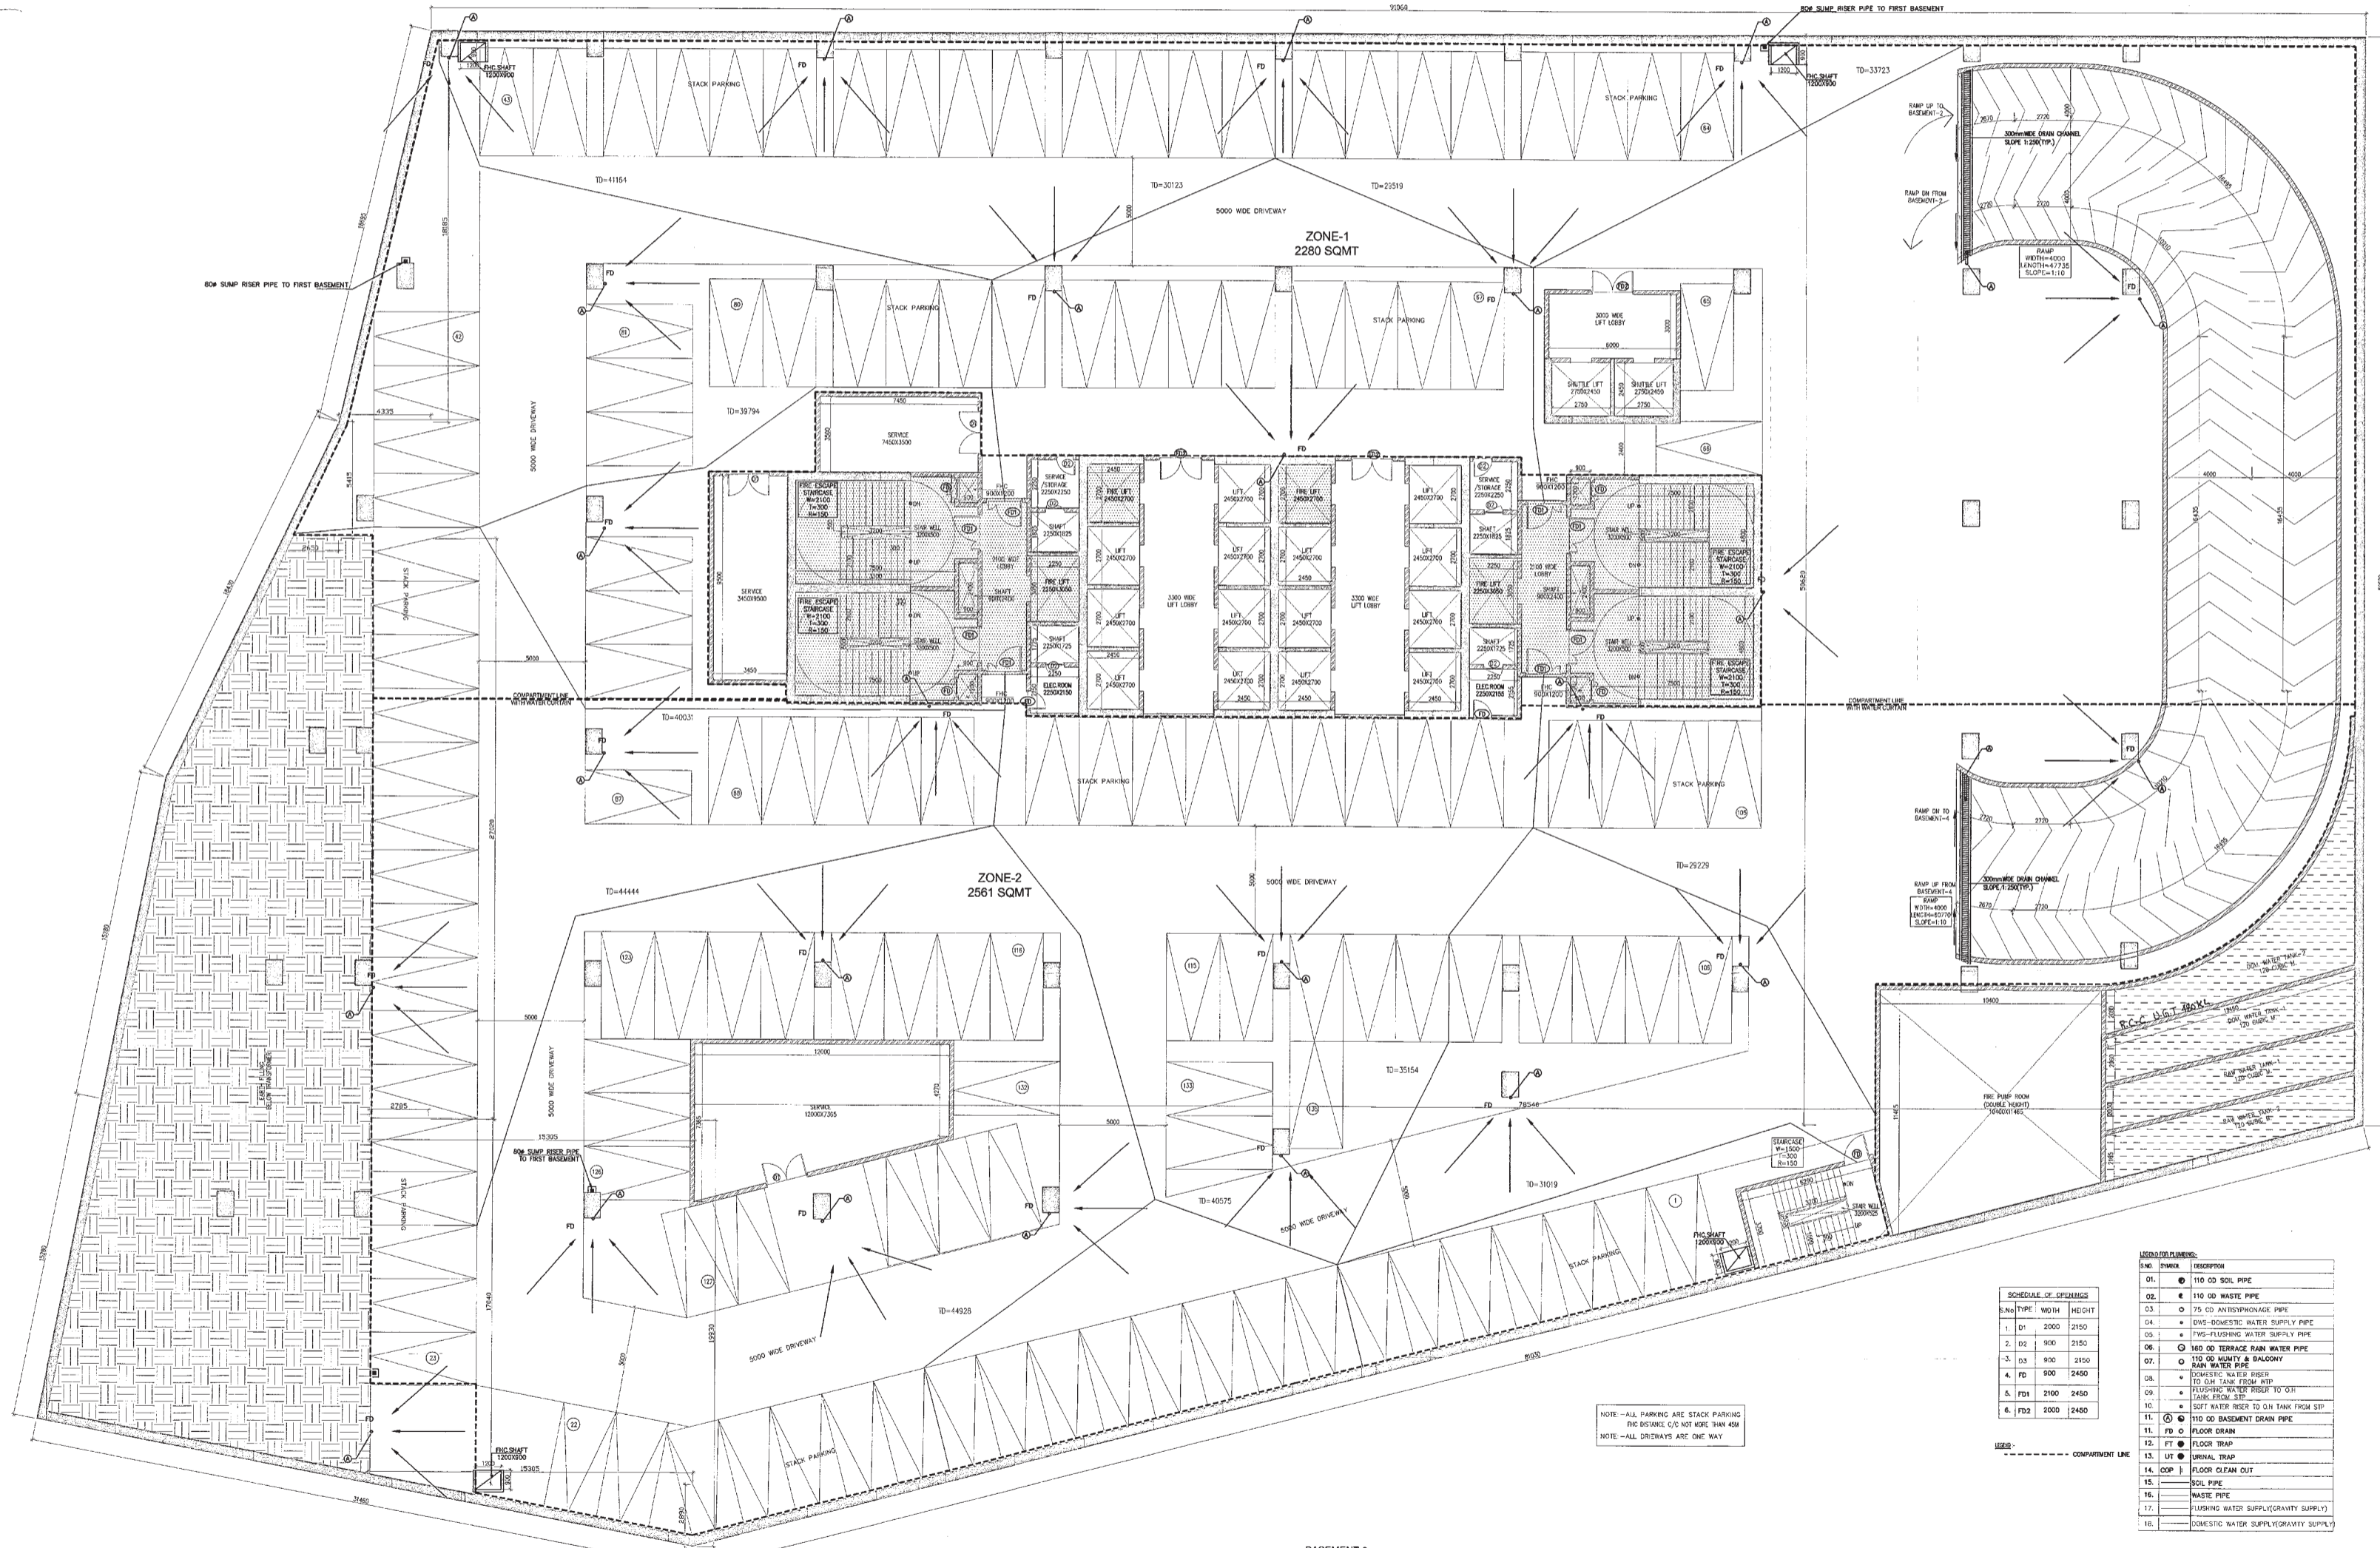

SCHEDULE OF OPENINGS		
NO.	TYPE	HEIGHT
1.	D1	2000 2150
2.	D2	900 2150
3.	D3	900 2150

MATERIALS	
NO.	DESCRIPTION
01.	110 Ø SOIL PIPE
02.	110 Ø WASTE PIPE
11.	110 Ø BASEMENT DRAIN PIPE
12.	FLOOR DRAIN
13.	FLOOR TRAP
14.	URINAL TRAP
15.	FLOOR CLEAN OUT
16.	SOIL PIPE
17.	WASTE PIPE

BASEMENT-3
NO. OF STACK CAR PARKING-135X2-270
LVL-12750
(BLOCK-C)