


This is a "PROVISIONAL BUILDING PLAN" approved only for the purpose of inviting objections from the general public.

DRG NO. BC-08

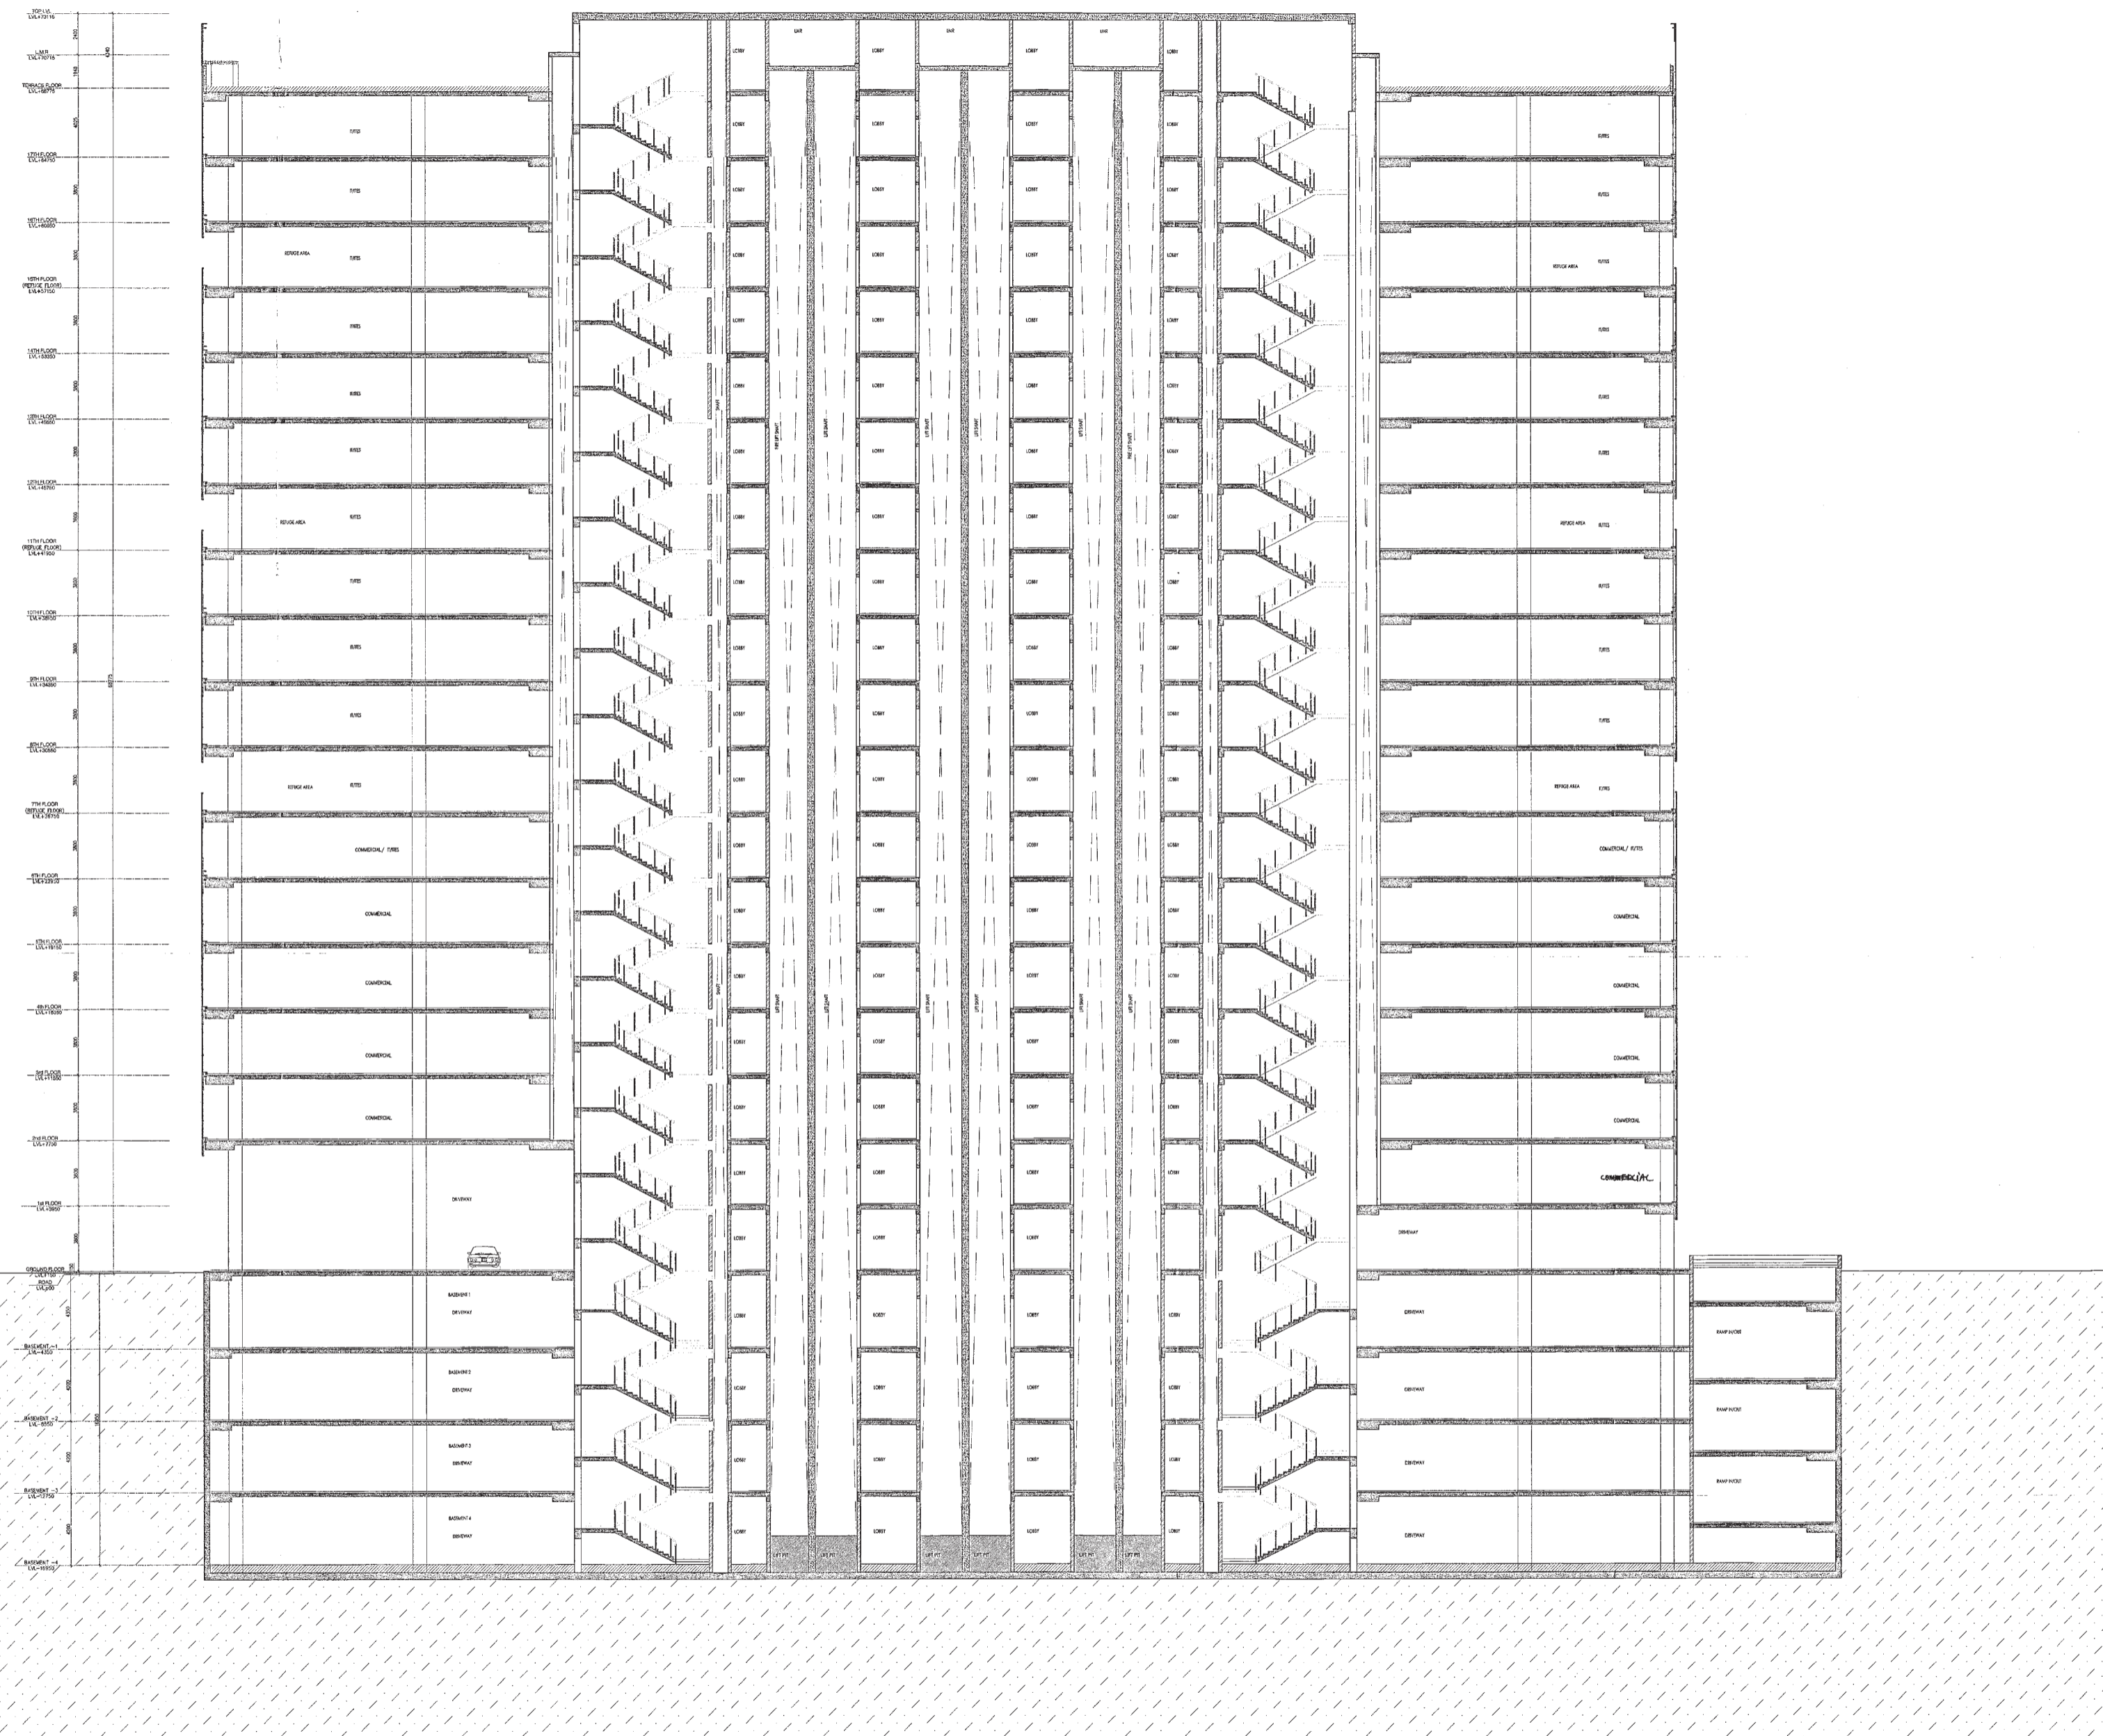

SECTION - BB
(BLOCK-C)

M. K. Meena (P.O.) STP
 Member Secretary
 BPC
 Chairman
 BPC
 BPC
 P. K. Basal (P.O.)
 Member Secretary
 BPC
 Chairman
 BPC
 BPC

M. J. D.
 P. A.
 A. P.

DLF49947

Architect
Hafeez
Contractor
 29 Bunk Street, Sakay 400 823, Tel: 2664302

RISIMIS
ARCHITECTS

RSMS ARCHITECTS PVT. LTD.
 69, Nora Niwas, Bhawani Kunj
 (Behind D2), Vasant Kunj,
 New Delhi-110070.
 Tel.: 011-26898616, 26898617
 www.rsms-arch.com

Project:
 PROPOSED BUILDING PLANS OF
 BUILDING - B AND REVISED BUILDING PLANS
 OF BUILDING-C, D, E, & F IN CYBER CITY
 UNDER TRANSIT ORIENTED DEVELOPMENT
 (TOD) POLICY FOR MIX LAND USED
 COLONY (70% IT/ITES/4.30% COMMERCIAL)
 MEASURING 108.55922 ACRES IN SECTOR 24,
 25 & 25-A, GURUGRAM MANESAR URBAN
 COMPLEX BEING DEVELOPED BY
 DLF CYBER CITY DEVELOPERS LIMITED

OWNER: DLF Cyber City Developers Ltd.
 10th Floor DLF Gateway Tower,
 DLF Cyber City, Gurugram, Haryana
 Pin: 122002

DRAWING TITLE: -
SECTION-BB
BLOCK-C

REVISION	JOB NO. -	DRG. NO.	NORTH -
		BC-08	
	SCALE: - 1:100	DATE: -	
		01-04-2021	

FILE: - DEALT BY: - CHECKED BY: - APPROVED BY: -

ARCHITECT'S SEAL & SIGNATURE
 OWNER'S SEAL & SIGNATURE

M. J. D.

