


This is a "PROVISIONAL BUILDING PLAN" approved only for the purpose of inviting objections from the general public

DRG NO. BC-11

ARCHITECT(S) S.P. Member Secretary BPC  
 Ravi Ashwani AD(HQ) Member BPC  
 DD(HQ) Member BPC

3D PA 4-10

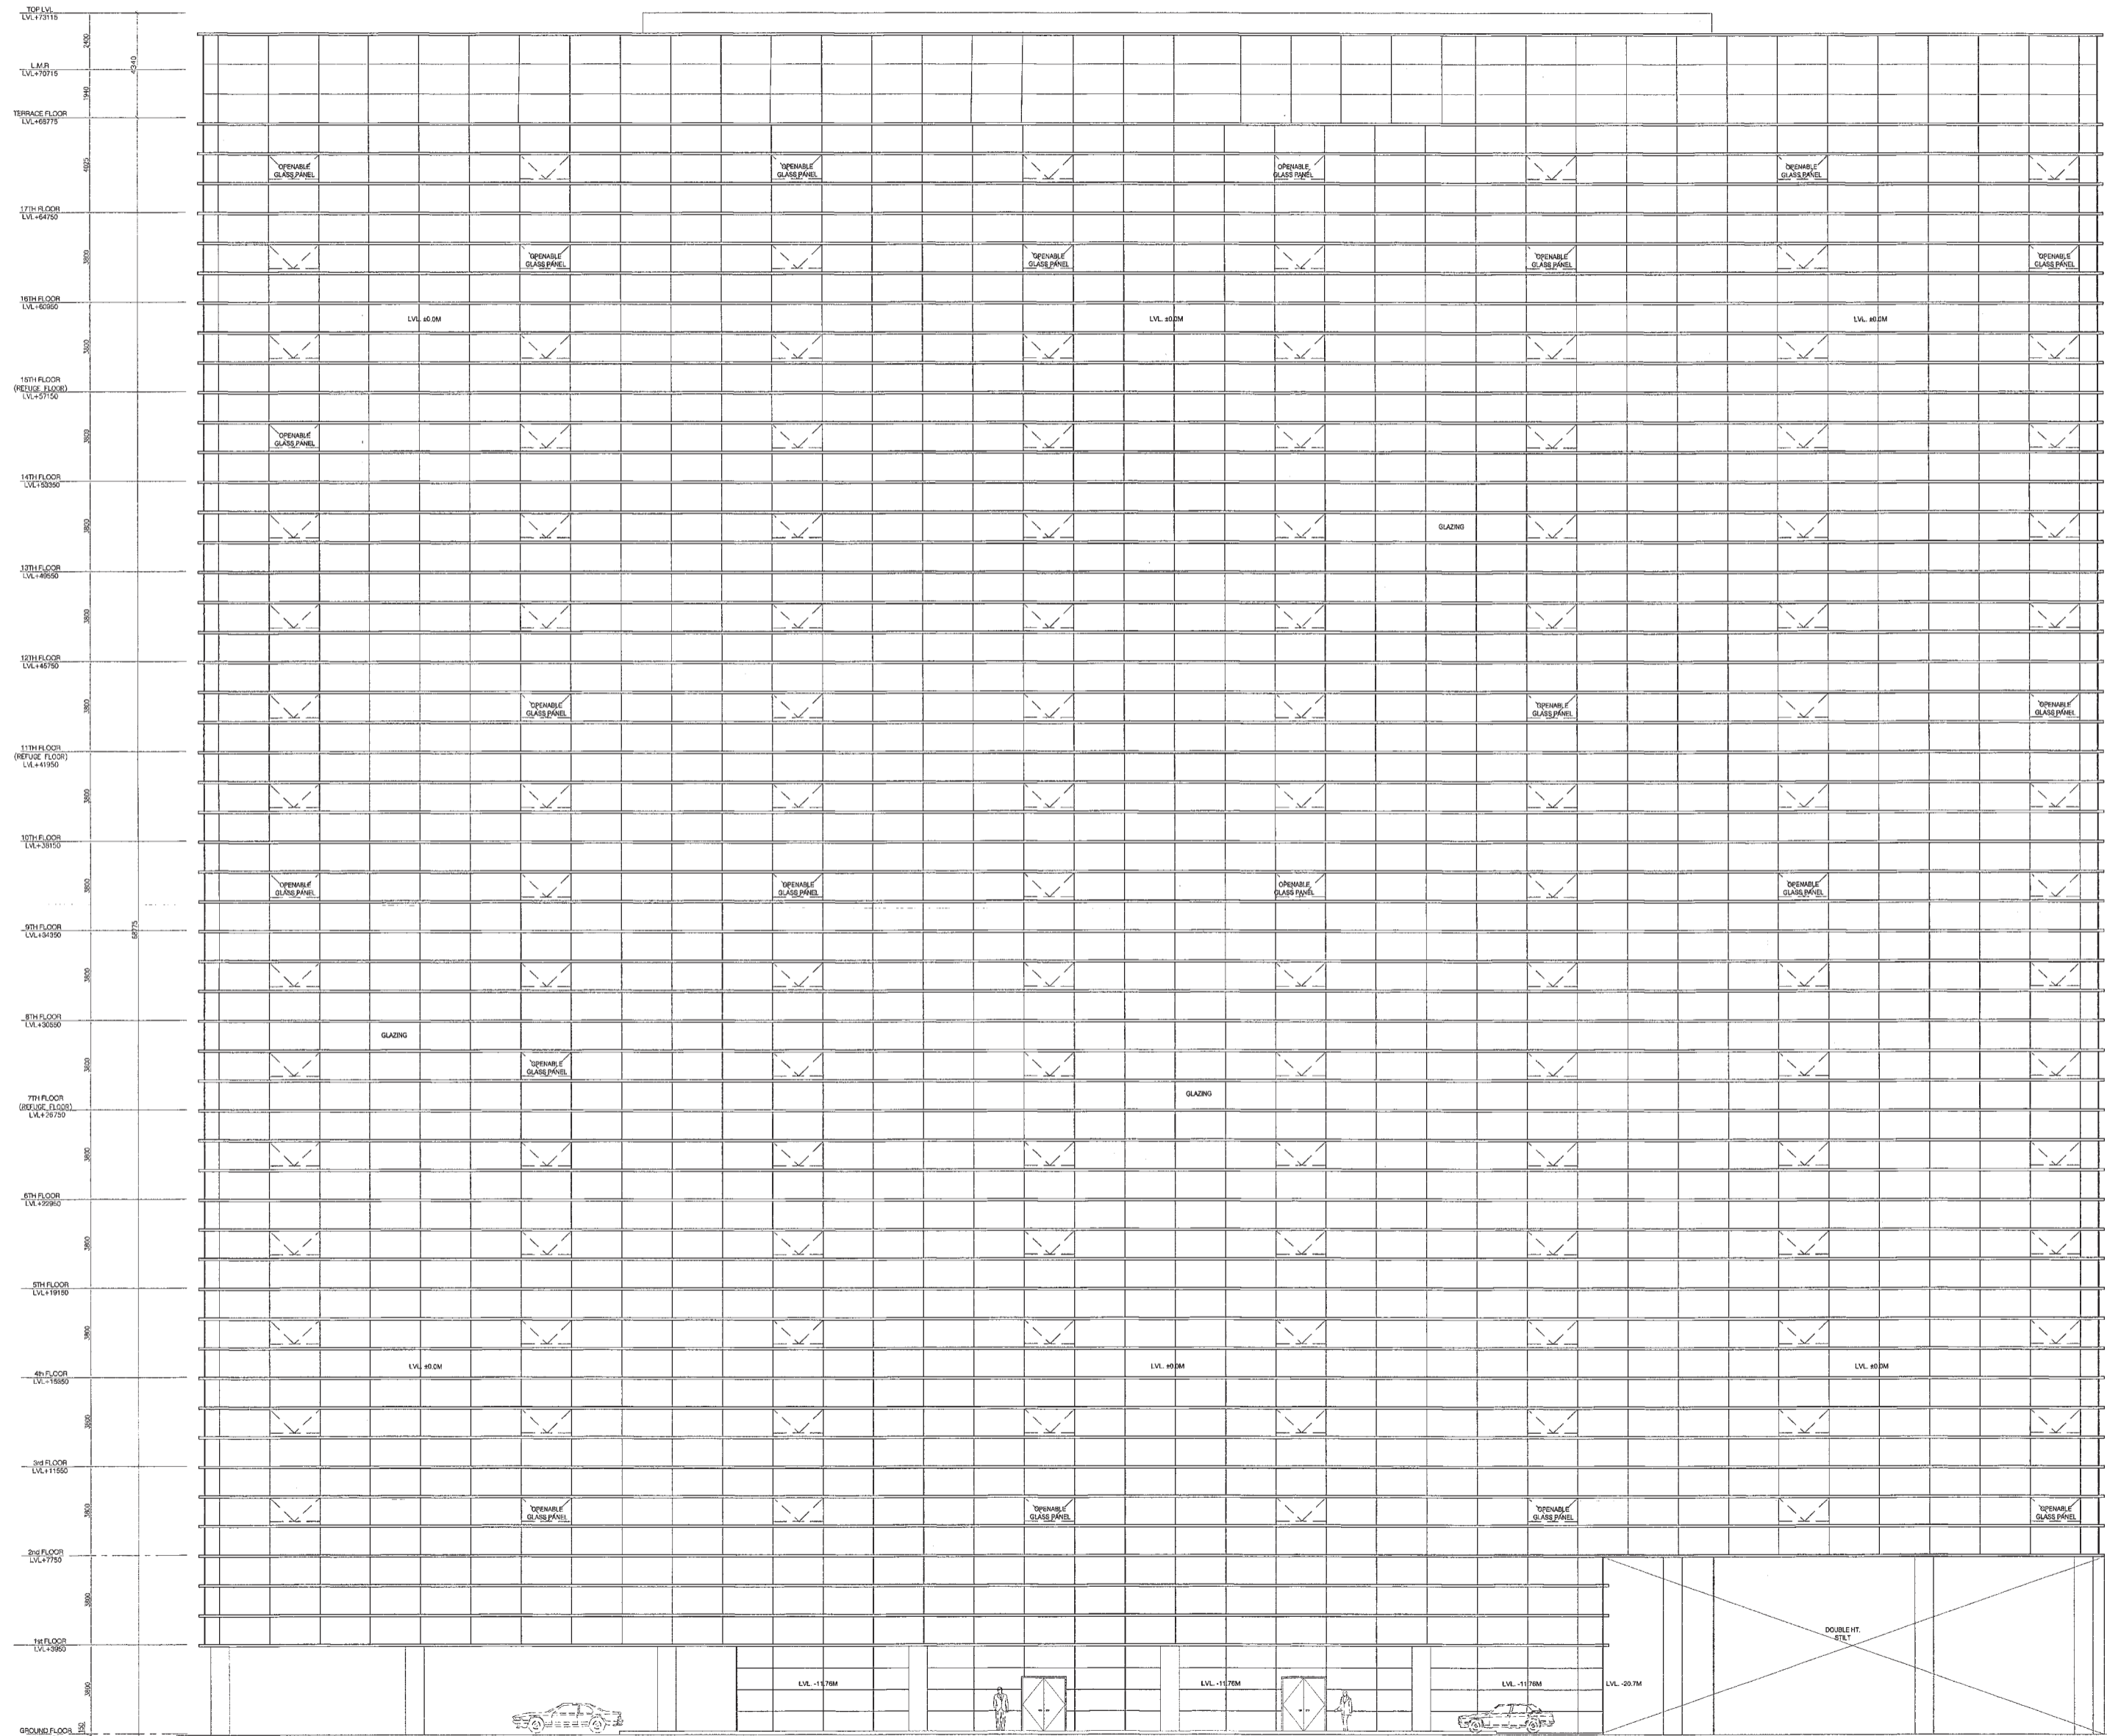

ELEVATION - C  
(BLOCK-C)

DLF49950

Architect  
**Hafeez Contractor**  
 29 Sun Street, Bombay 400 023 Tel:2611928

**RISIMIS ARCHITECTS**

RSMS ARCHITECTS PVT. LTD.  
 69, Nora Niwas Bhowani Kunj  
 (Behind D2), Vasant Kunj,  
 New Delhi-110070.  
 Tel.: 011-26898616, 26898617  
 www.rsms-arch.com

Project:  
 PROPOSED BUILDING PLANS OF  
 BUILDING - B AND REVISED BUILDING PLANS  
 OF BUILDING - C, D, E, & F IN CYBER CITY  
 UNDER TRANSIT ORIENTED DEVELOPMENT  
 (TOD) POLICY FOR MIX LAND USED  
 COLONY (70% IT/ITES + 30% COMMERCIAL)  
 MEASURING 108.55922 ACRES IN SECTOR 24,  
 25 & 25-A, GURUGRAM MANESAR URBAN  
 COMPLEX BEING DEVELOPED BY  
 DLF CYBER CITY DEVELOPERS LIMITED

OWNER: DLF Cyber City Developers Ltd.  
 10th Floor DLF Gateway Tower,  
 DLF Cyber City, Gurugram, Haryana  
 Pin: 122002

DRAWING TITLE: -  
 ELEVATION-C  
 BLOCK-C

|          |                   |                       |         |
|----------|-------------------|-----------------------|---------|
| REVISION | JOB NO. -         | DRG NO. -<br>BC-11    | NORTH - |
|          | SCALE: -<br>1:100 | DATE: -<br>01-04-2021 |         |

FILE: - DEALT BY: - CHECKED BY: - APPROVED BY: -

ARCHITECT'S SEAL & SIGNATURE  
 OWNER'S SEAL & SIGNATURE

