


This is a "PROVISIONAL BUILDING PLAN" approved only for the purpose of inviting objections from the general public.

Checked and found OK for Public Health (General Sanitation) by the concerned authorities as per the provisions of the D.P.P. (Public Health) Act, 1987, Part III.

DDT (NO) Member SPAC

MA JD PA JF

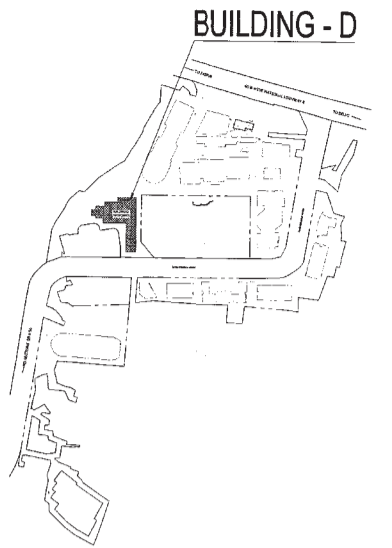

KEY PLAN

DLF49968

Architect Hafeez Contractor
29 Bark Street, Bombay 400 022, Tel: 2643026



RSMS ARCHITECTS PVT. LTD.
69, Nora Niwas, Bhawani Kunj (Behind D2), Vasant Kunj, New Delhi-110070.
Tel.: 011-26298616, 26898617
www.rsms-arch.com

Project: PROPOSED BUILDING PLANS OF BUILDING - B AND REVISED BUILDING PLANS OF BUILDING - C, D, E, & F IN CYBER CITY UNDER TRANSIT ORIENTED DEVELOPMENT (TOD) POLICY FOR MIX LAND USED COLONY (70% IT/ITES/40% COMMERCIAL) MEASURING 108.55922 ACRES IN SECTOR 24, 25 & 25-A, GURUGRAM MANESAR URBAN COMPLEX BEING DEVELOPED BY DLF CYBER CITY DEVELOPERS LIMITED

OWNER: DLF Cyber City Developers Ltd.
10th Floor DLF Gateway Tower, DLF Cyber City, Gurugram, Haryana
Pin: 122002


DRAWING TITLE: TERRACE PLAN BLOCK-D

REVISION	JOB NO. -	DRG NO. -	NORTH -
		BD-05	
	SCALE: -	DATE: -	
	1:200	01-04-2021	

FILE: - DEALT BY: - CHECKED BY: - APPROVED BY: -

ARCHITECT'S SEAL & SIGNATURE:

OWNER'S SEAL & SIGNATURE:

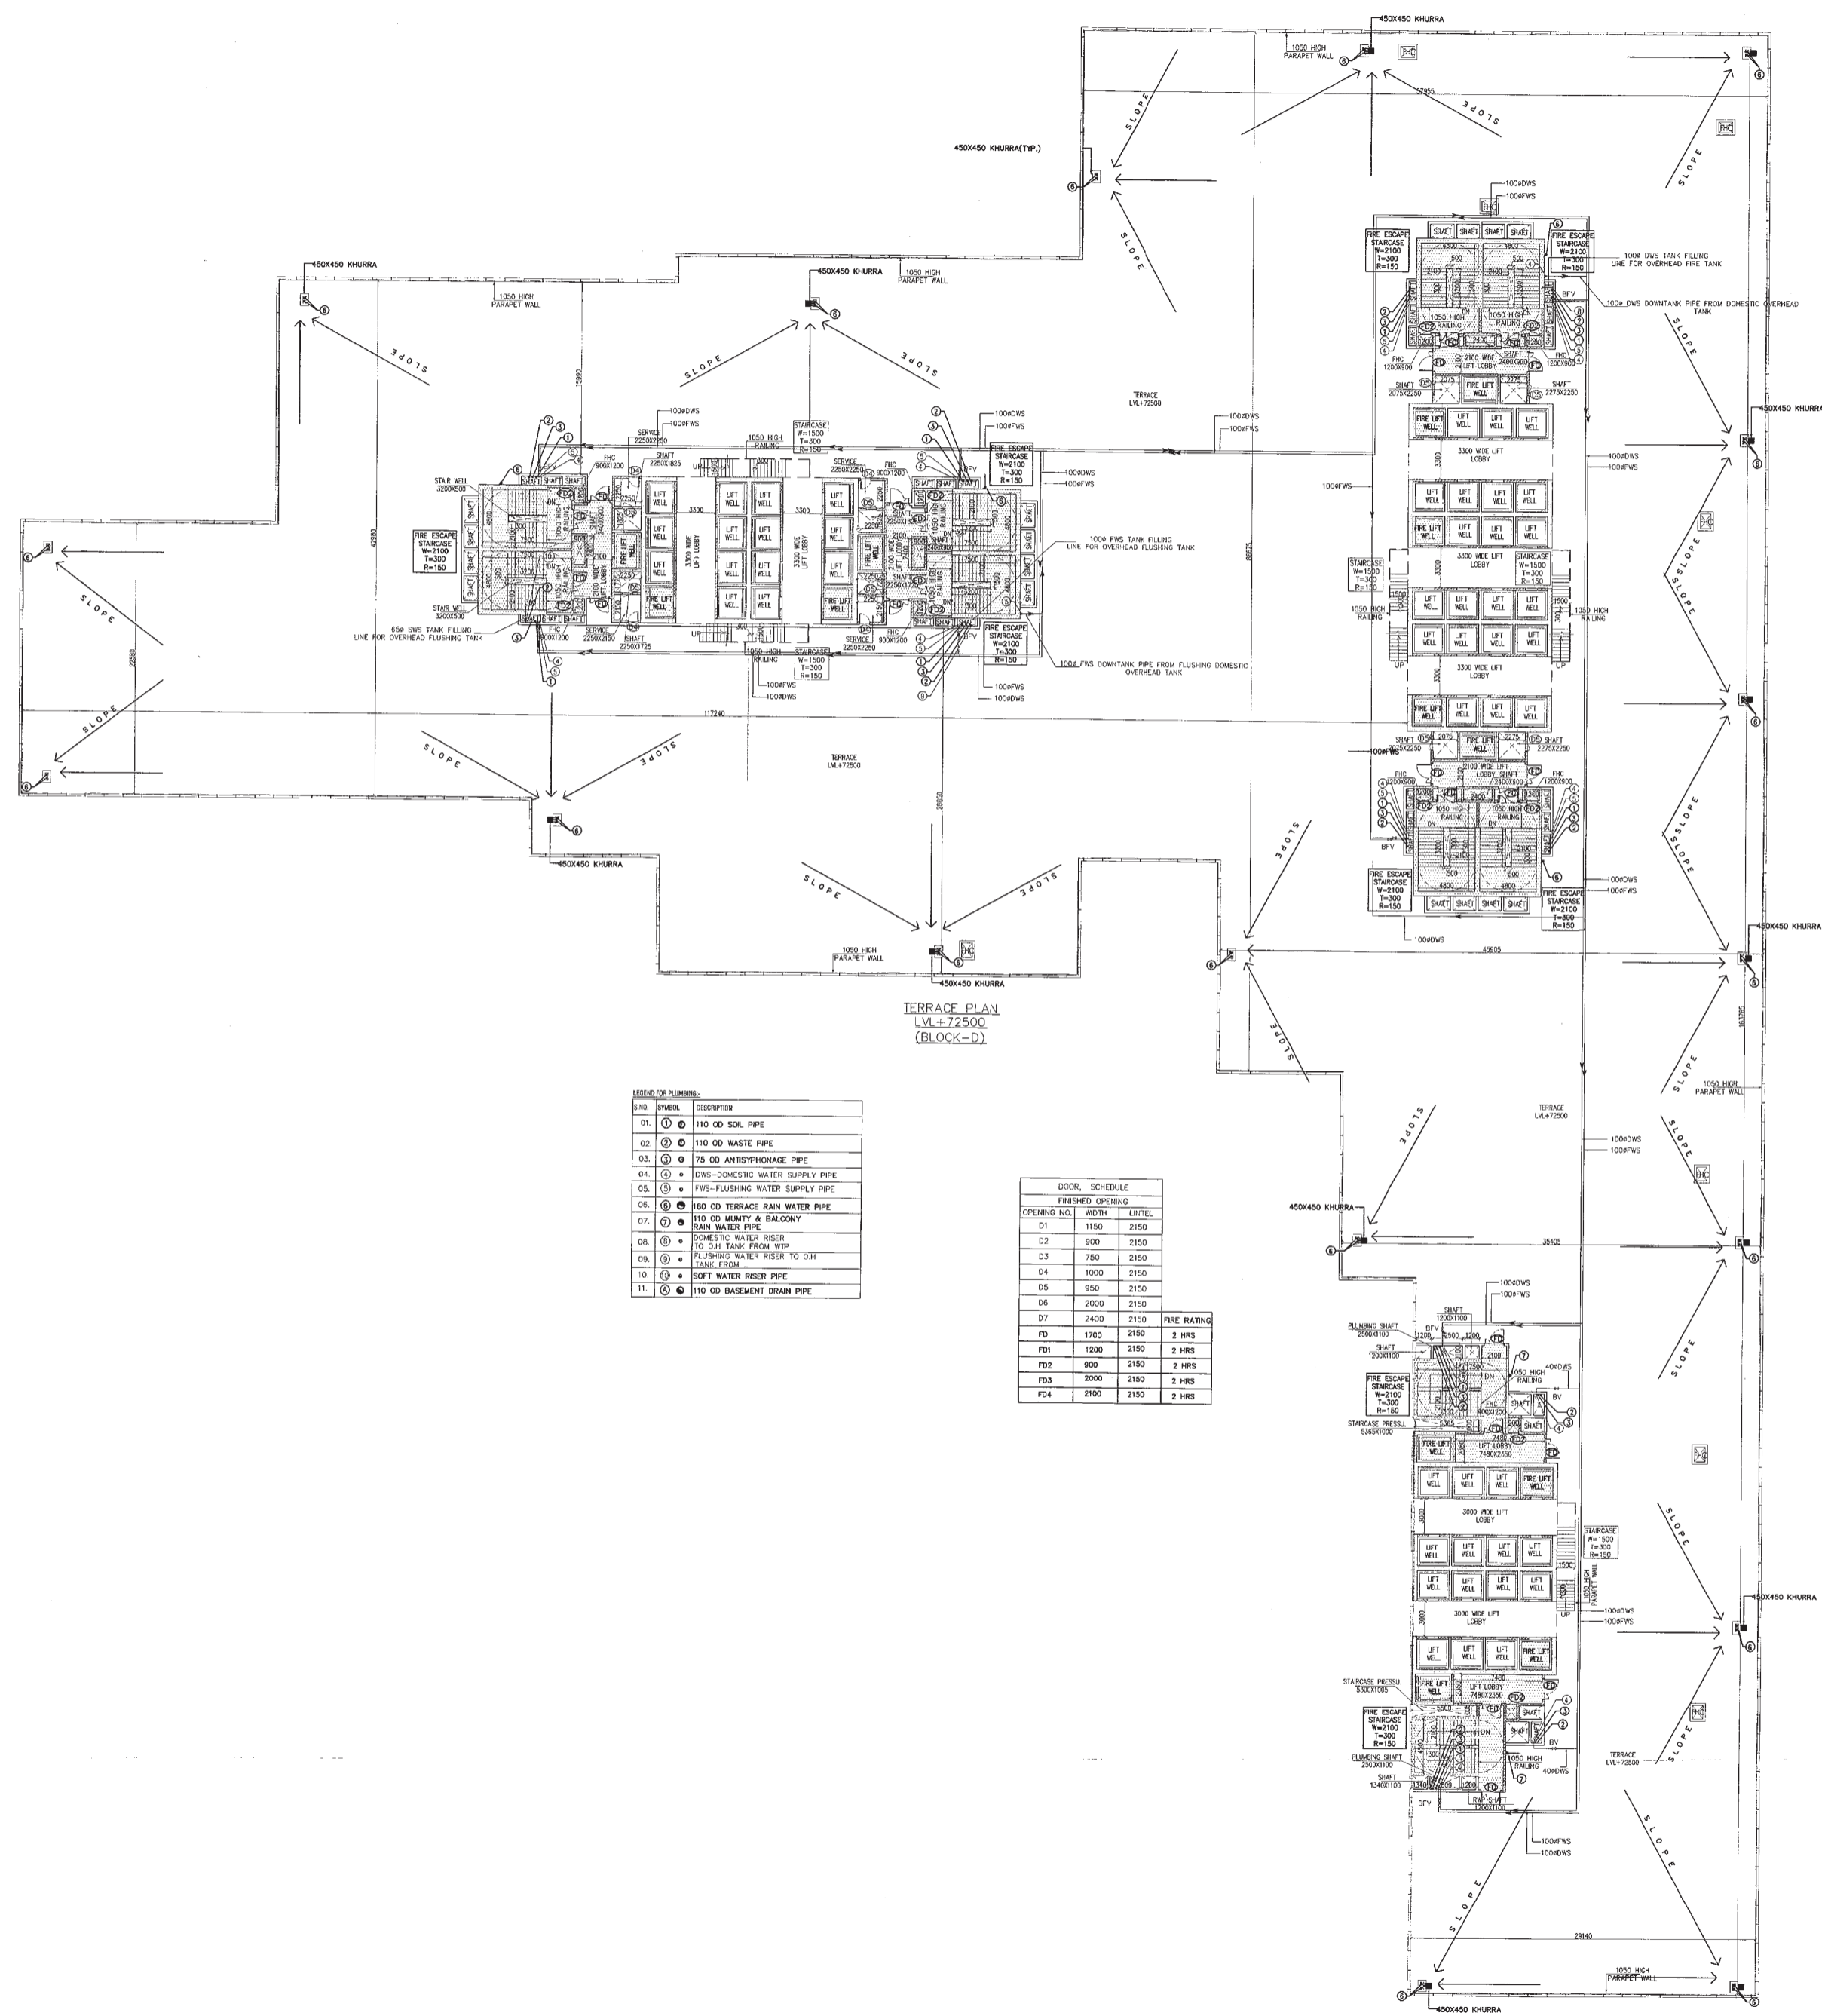

LEGEND FOR PIPING:

NO.	SYMBOL	DESCRIPTION
01.		110 OD SOL PIPE
02.		110 OD WASTE PIPE
03.		75 OD ANTI-SIPHONAGE PIPE
04.		DWS-DRAINING WATER SUPPLY PIPE
05.		FWS-FLUSHING WATER SUPPLY PIPE
06.		160 OD TERRACE RAIN WATER PIPE
07.		110 OD MURTY & BALCONY RAIN WATER PIPE
08.		DOMESTIC WATER RISER TO O.H. TANK FROM W.P.
09.		FLUSHING WATER RISER TO LIFT TANK FROM
10.		SOFT WATER RISER PIPE
11.		110 OD BASEMENT DRAIN PIPE

DOOR, SCHEDULE

FINISHED OPENING		
OPENING NO.	WIDTH	HEIGHT
D1	1150	2150
D2	800	2150
D3	750	2150
D4	1000	2150
D5	950	2150
D6	2000	2150
D7	2400	2150
FIRE RATING		
FD	1700	2150
FD1	1200	2150
FD2	900	2150
FD3	2000	2150
FD4	2100	2150