

This is a "PROVISIONAL BUILDING PLAN" approved only for the purpose of inviting objections from the general public.

Architect
Hafeez Contractor

RISIMS ARCHITECTS

RSMS ARCHITECTS PVT. LTD.

69, Nara Niwas Bhowani Kunj
(Behind D2), Vasant Kunj,
New Delhi-110070.
Tel.: 011-2689866, 6, 26898617
www.rsms-arch.com

Project: PROPOSED BUILDING PLANS OF BUILDING - D AND REVISED BUILDING PLANS OF BUILDING - C, D, E, & F IN CYBER CITY UNDER TRANSIT ORIENTED DEVELOPMENT (TOD) POLICY FOR MIX LAND USED COLONY (70% IT/IES/4-30% COMMERCIAL) MEASURING 108.55922 ACRES IN SECTOR 24, 25 & 25-A, GURUGRAM MANASAR URBAN COMPLEX BEING DEVELOPED BY DLF CYBER CITY DEVELOPERS LIMITED.

OWNER: DLF Cyber City Developers Ltd.
10th Floor DLF Gateway Tower,
DLF Cyber City, Gurugram, Haryana
Pin: 122002

DRAWING TITLE: SECTION-BB BLOCK-D

REVISION: JOB NO.: DRG NO.: DATE: 01-04-2021

SCALE: 1:200

FILE: DEALT BY: CHECKED BY: APPROVED BY:

ARCHITECT'S SEAL & SIGNATURE: OWNER'S SEAL & SIGNATURE:

Architect's Seal & Signature

Owner's Seal & Signature

Architect's Seal & Signature

Owner's Seal & Signature

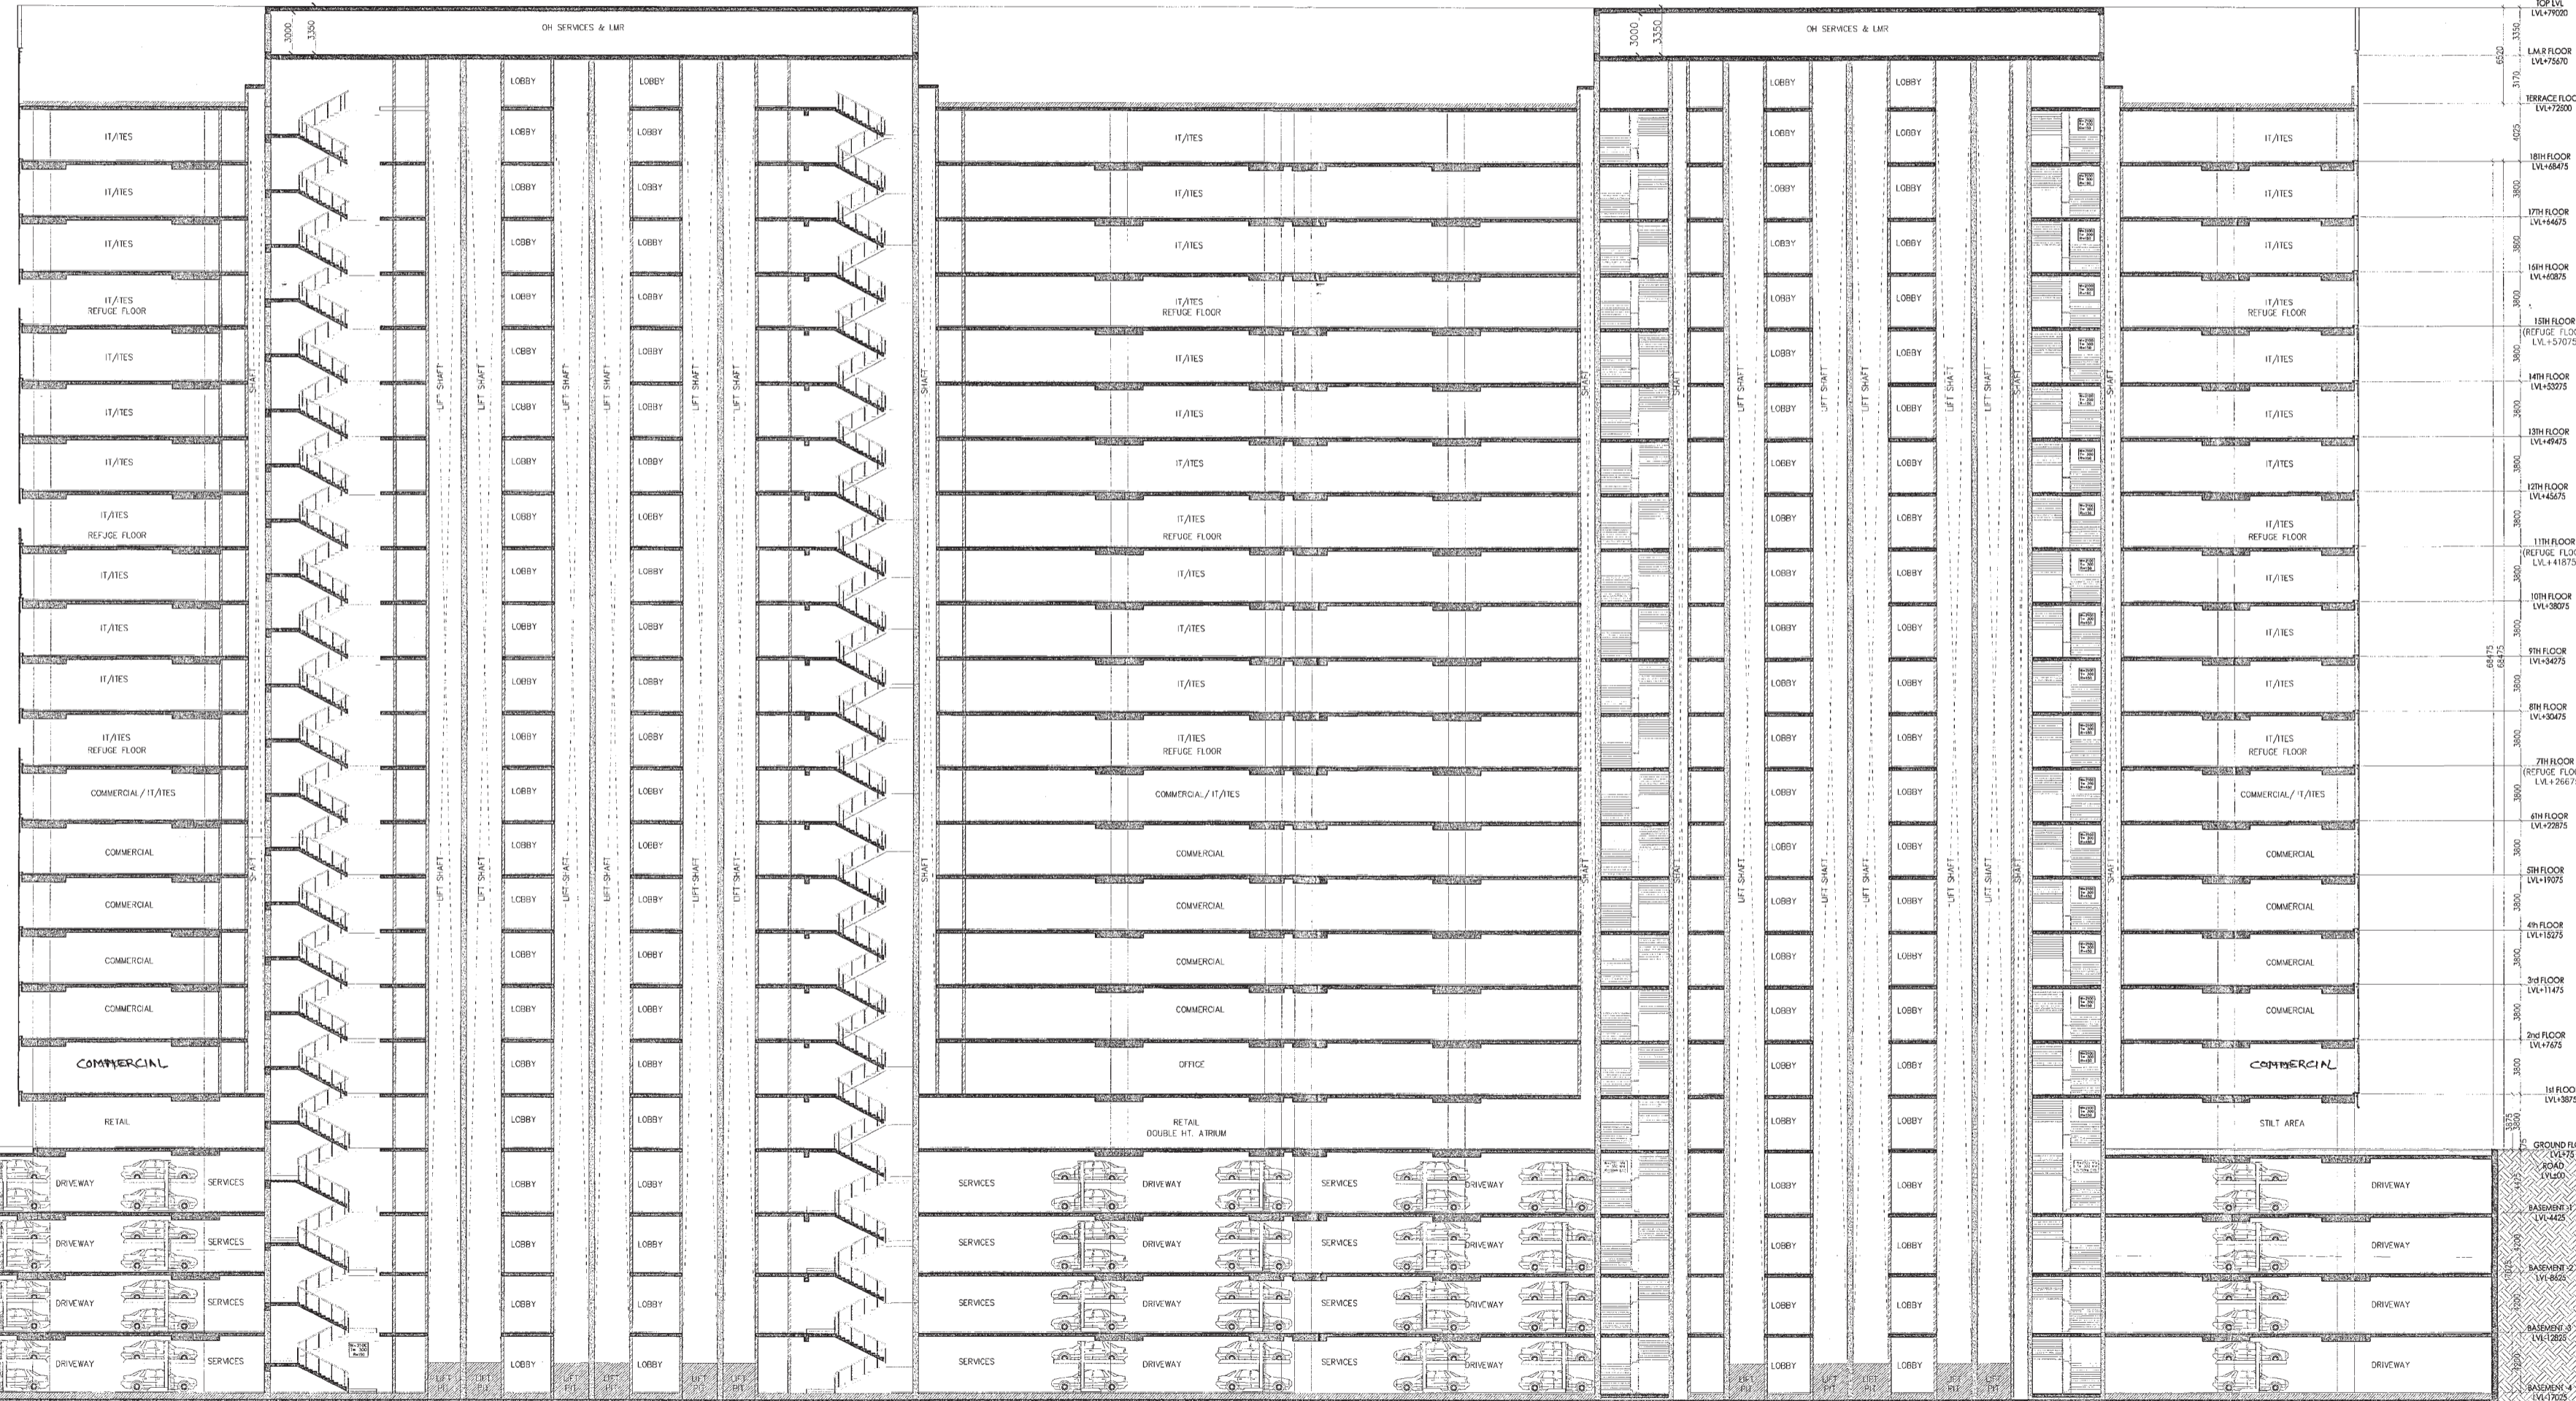

SECTION -BB
(BLOCK -D)