


This is a "PROVISIONAL BUILDING PLAN" approved only for the purpose of inviting objections from the general public.

[Signatures and stamps]

DDT (10) Member BRC

ATP

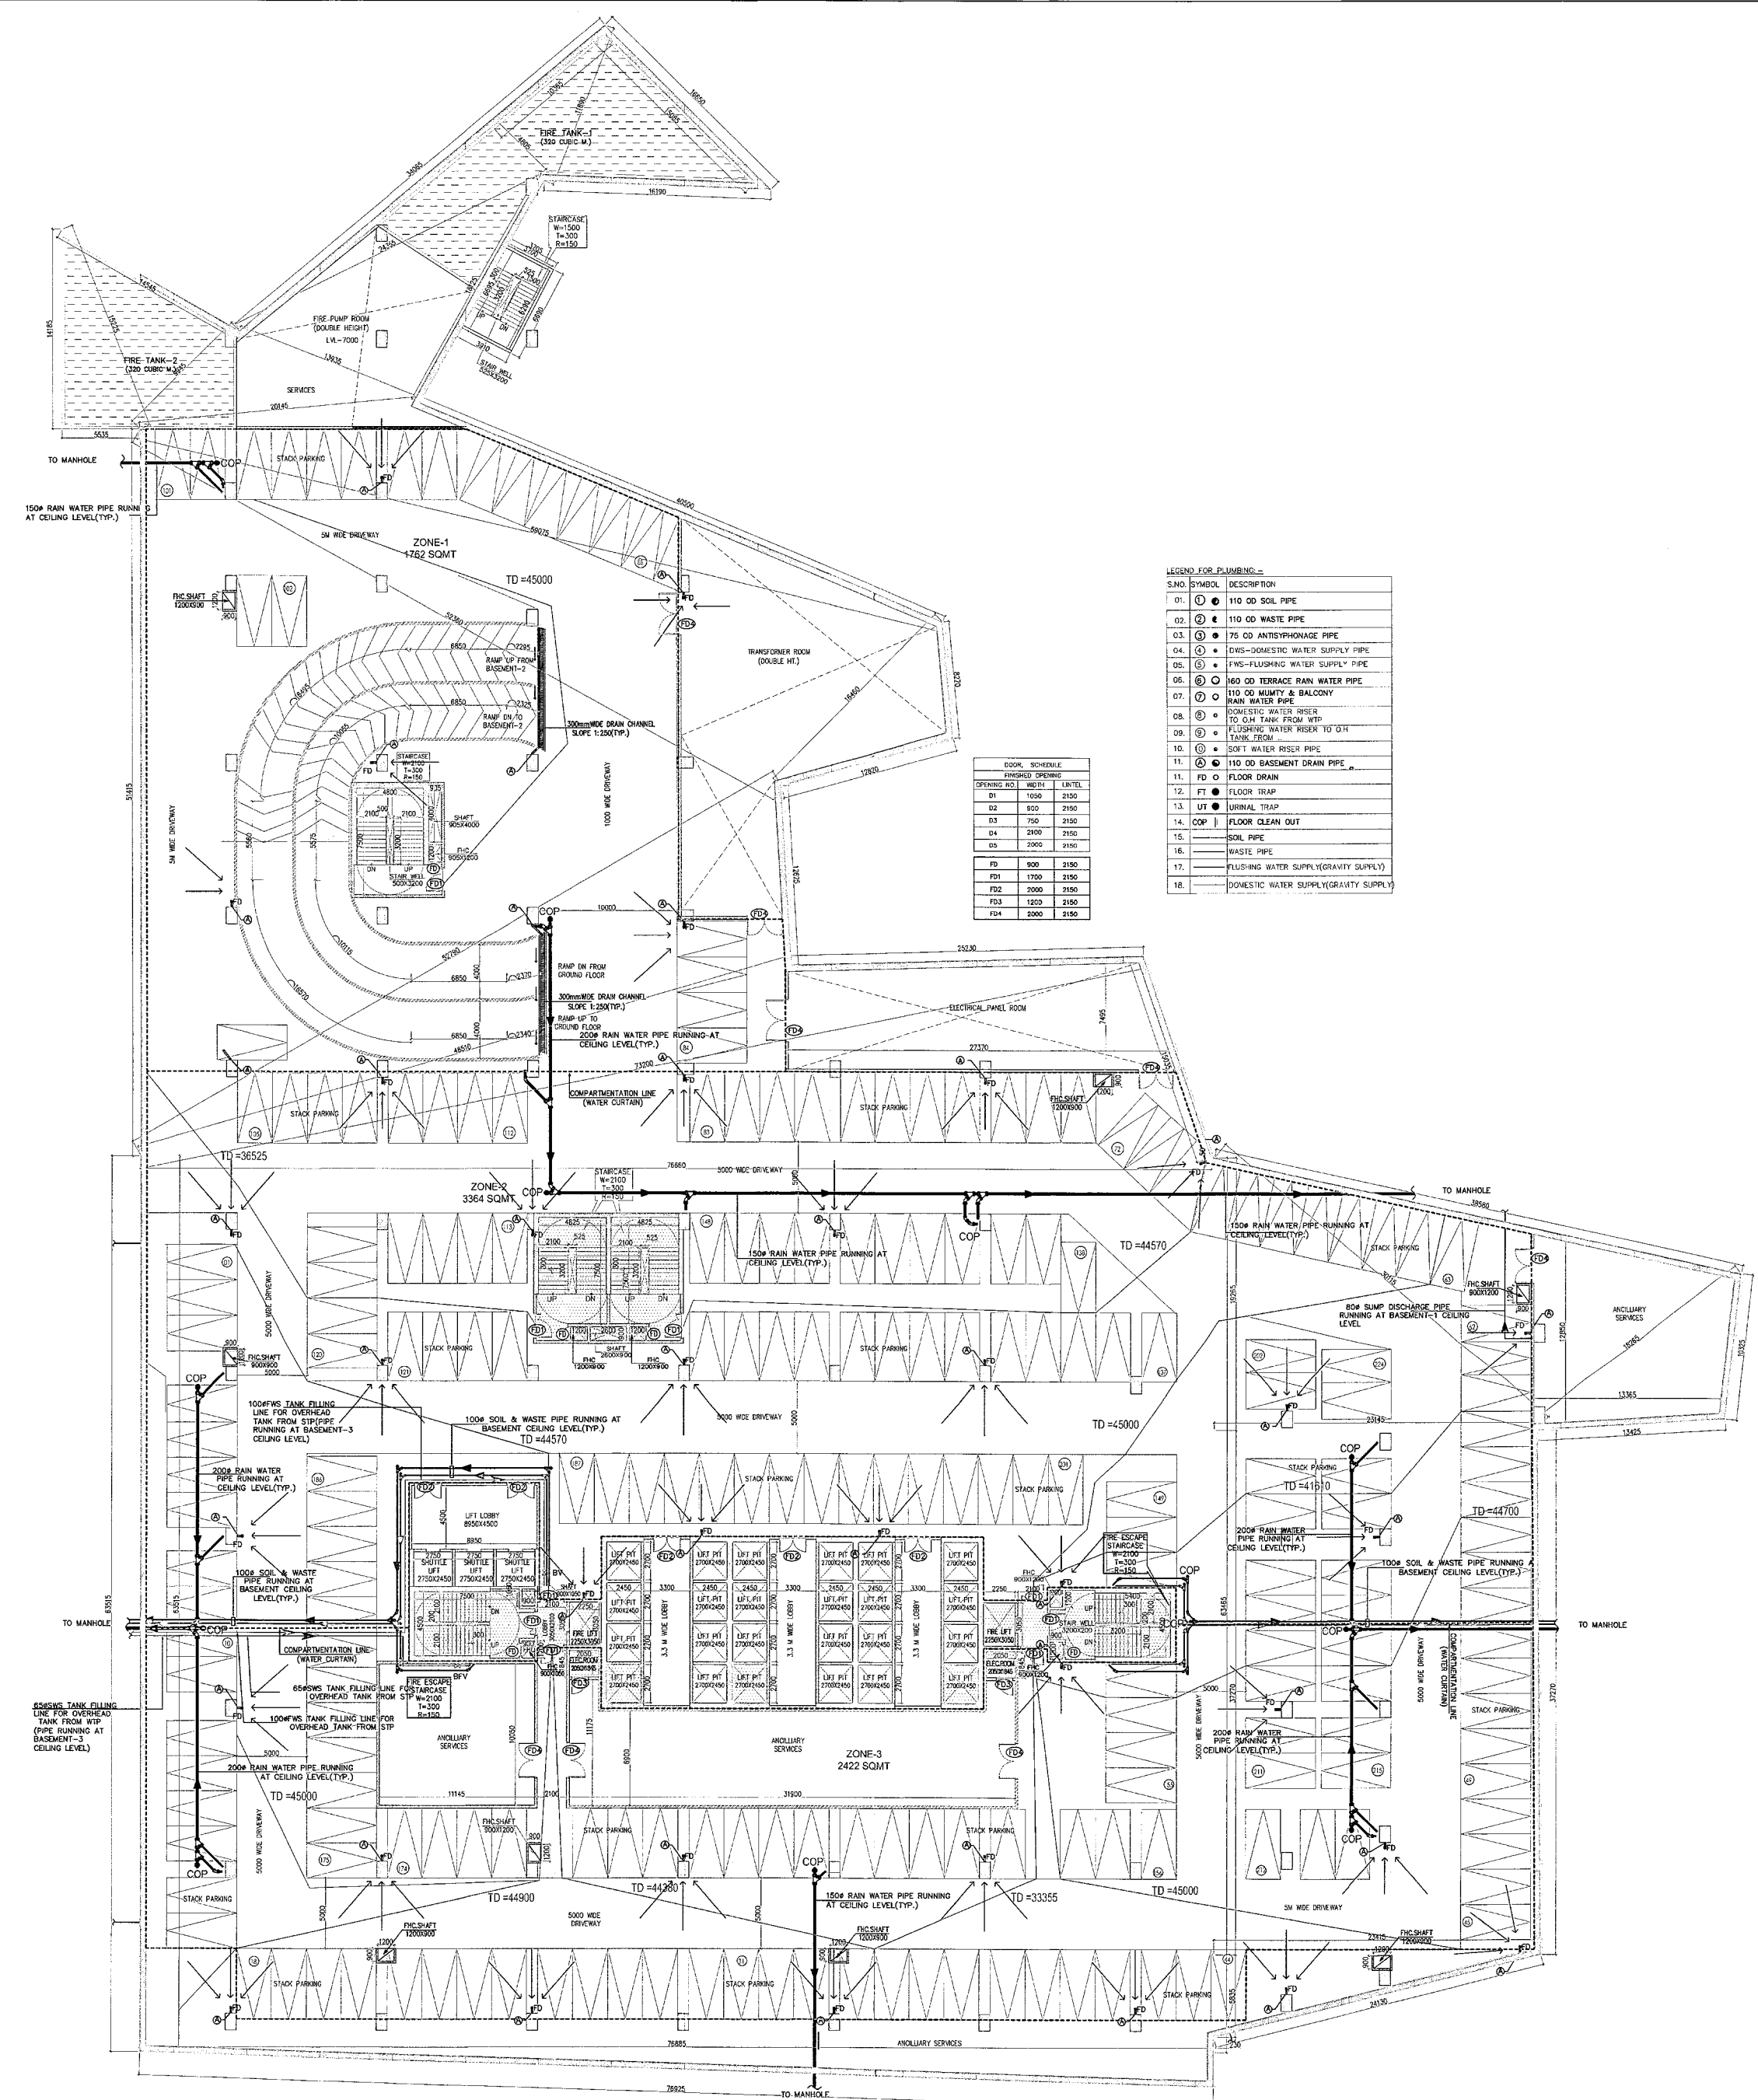

BOOK SCHEME

DRAWING NO.	AREA	LEVEL
B1	1000	2100
B2	800	2100
B3	700	2100
B4	2000	2100
B5	2000	2100
B6	800	2100
B7	1700	2100
B8	2000	2100
B9	1000	2100
B10	2000	2100


LEGEND FOR PLUMBING

S.NO.	SYMBOL	DESCRIPTION
01.	①	110 OD SOIL PIPE
02.	②	110 OD WASTE PIPE
03.	③	75 OD ANTISEIPHONAGE PIPE
04.	④	DN5-DOMESTIC WATER SUPPLY PIPE
05.	⑤	FWS-FLUSHING WATER SUPPLY PIPE
06.	⑥	80 OD TERRACE RAIN WATER PIPE
07.	⑦	110 OD MUMTY & BALCONY RAIN WATER PIPE
08.	⑧	DOMESTIC WATER RISER TO OH TANK FROM WPT
09.	⑨	FLUSHING WATER RISER TO OH TANK FROM
10.	⑩	SOFT WATER RISER PIPE
11.	⑪	110 OD BASEMENT DRAIN PIPE
12.	FD	FLOOR DRAIN
13.	FT	FLOOR TRAP
14.	UT	URINAL TRAP
15.	COP	FLOOR CLEAN OUT
16.	—	SOIL PIPE
17.	—	WASTE PIPE
18.	—	FLUSHING WATER SUPPLY (GRAVITY SUPPLY)
19.	—	DOMESTIC WATER SUPPLY (GRAVITY SUPPLY)

BASEMENT-1
NO. OF CAR PARKING = 224X2=448
LVL-4425
(BLOCK-E)

NOTE - ALL PARKING ARE STACK PARKING
NOTE - ALL DRAWING ARE ONE WAY
- P.T.C. DISTANCE - CE. NOT MORE THAN 45M.

KEY PLAN

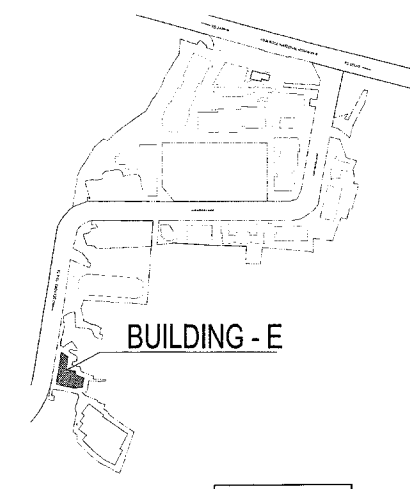

DLF49997

Architect
Hafeez
Contractor

RISIMIS
ARCHITECTS

RSMS ARCHITECTS PVT. LTD.
69, Nora Niwas Bhowani Kunj
(Behind D2), Vasant Kunj,
New Delhi-110070.
Tel: 011-26898616, 26898617
www.rsms-arch.com

Project: PROPOSED BUILDING PLANS OF BUILDING - B AND REVISED BUILDING PLANS OF BUILDING - C, D, E, & F IN CYBER CITY UNDER TRANSIT ORIENTED DEVELOPMENT (TOD) POLICY FOR MIX LAND USED COLONY (70% IT/ITES + 30% COMMERCIAL) MEASURING 108.5922 ACRES IN SECTOR 24, 25 & 25-A, GURUGRAM MANESAR JRBAN COMPLEX BEING DEVELOPED BY DLF CYBER CITY DEVELOPERS LIMITED

OWNER: DLF Cyber City Developers Ltd.
10th Floor DLF Gateway Tower,
DLF Cyber City, Gurugram, Haryana
Pin: 122002

DRAWING TITLE: BASEMENT-01 BLOCK-E

REVISION	JOB NO.:	DRG NO.	NORTH
		BS-1E	↑
	SCALE: 1:150	DATE: 01-04-2021	

FILE: DEALT BY: CHECKED BY: APPROVED BY:

ARCHITECT'S SEAL & SIGNATURE: OWNER'S SEAL & SIGNATURE: