


This is a "PROVISIONAL BUILDING PLAN" approved only for the purpose of inviting objections from the general public.

DRG NO. BS-4E

ARCHITECT (H) S.P. Member Secretary BPC
 MEMBER SECRETARY BPC
 ARCHITECT (P) S.P. Member Secretary BPC
 MEMBER SECRETARY BPC
 ARCHITECT (P) S.P. Member Secretary BPC
 MEMBER SECRETARY BPC

196
 JP PA AP

KEY PLAN

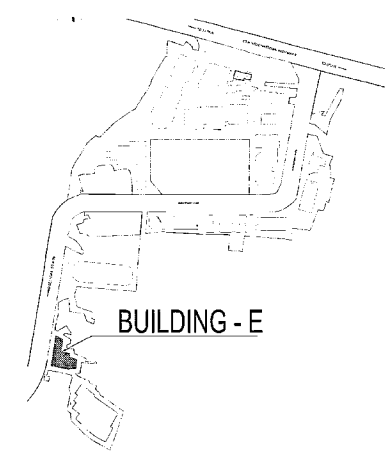

DLF50000

Architect
Hafeez Contractor



RISMS ARCHITECTS PVT. LTD.
 69, Nara Niwas, Bhawani Kunj
 (Behind D2), Vasant Kunj,
 New Delhi-110070.
 Tel.: 011-26898616, 26898617
 www.risms-arch.com

Project:
 PROPOSED BUILDING PLANS OF
 BUILDING - B AND REVISED BUILDING PLANS
 OF BUILDING - C, D, E, & F IN CYBER CITY
 UNDER TRANSIT ORIENTED DEVELOPMENT
 (TOD) POLICY FOR MIX LAND USED
 COLONY (70% IT/ITES/40% COMMERCIAL)
 MEASURING 108.55922 ACRES IN SECTOR 24,
 25 & 25-A, GURUGRAM MANESAR URBAN
 COMPLEX BEING DEVELOPED BY
 DLF CYBER CITY DEVELOPERS LIMITED


OWNER: DLF Cyber City Developers Ltd.
 10th Floor DLF Gateway Tower,
 DLF Cyber City, Gurugram, Haryana
 Pin: 122002

DRAWING TITLE: - BASEMENT-04

REVISION: SCALE: 1:150 DATE: 01-04-2021

FILE: DEALT BY: CHECKED BY: APPROVED BY:

ARCHITECT'S SEAL & SIGNATURE OWNER'S SEAL & SIGNATURE

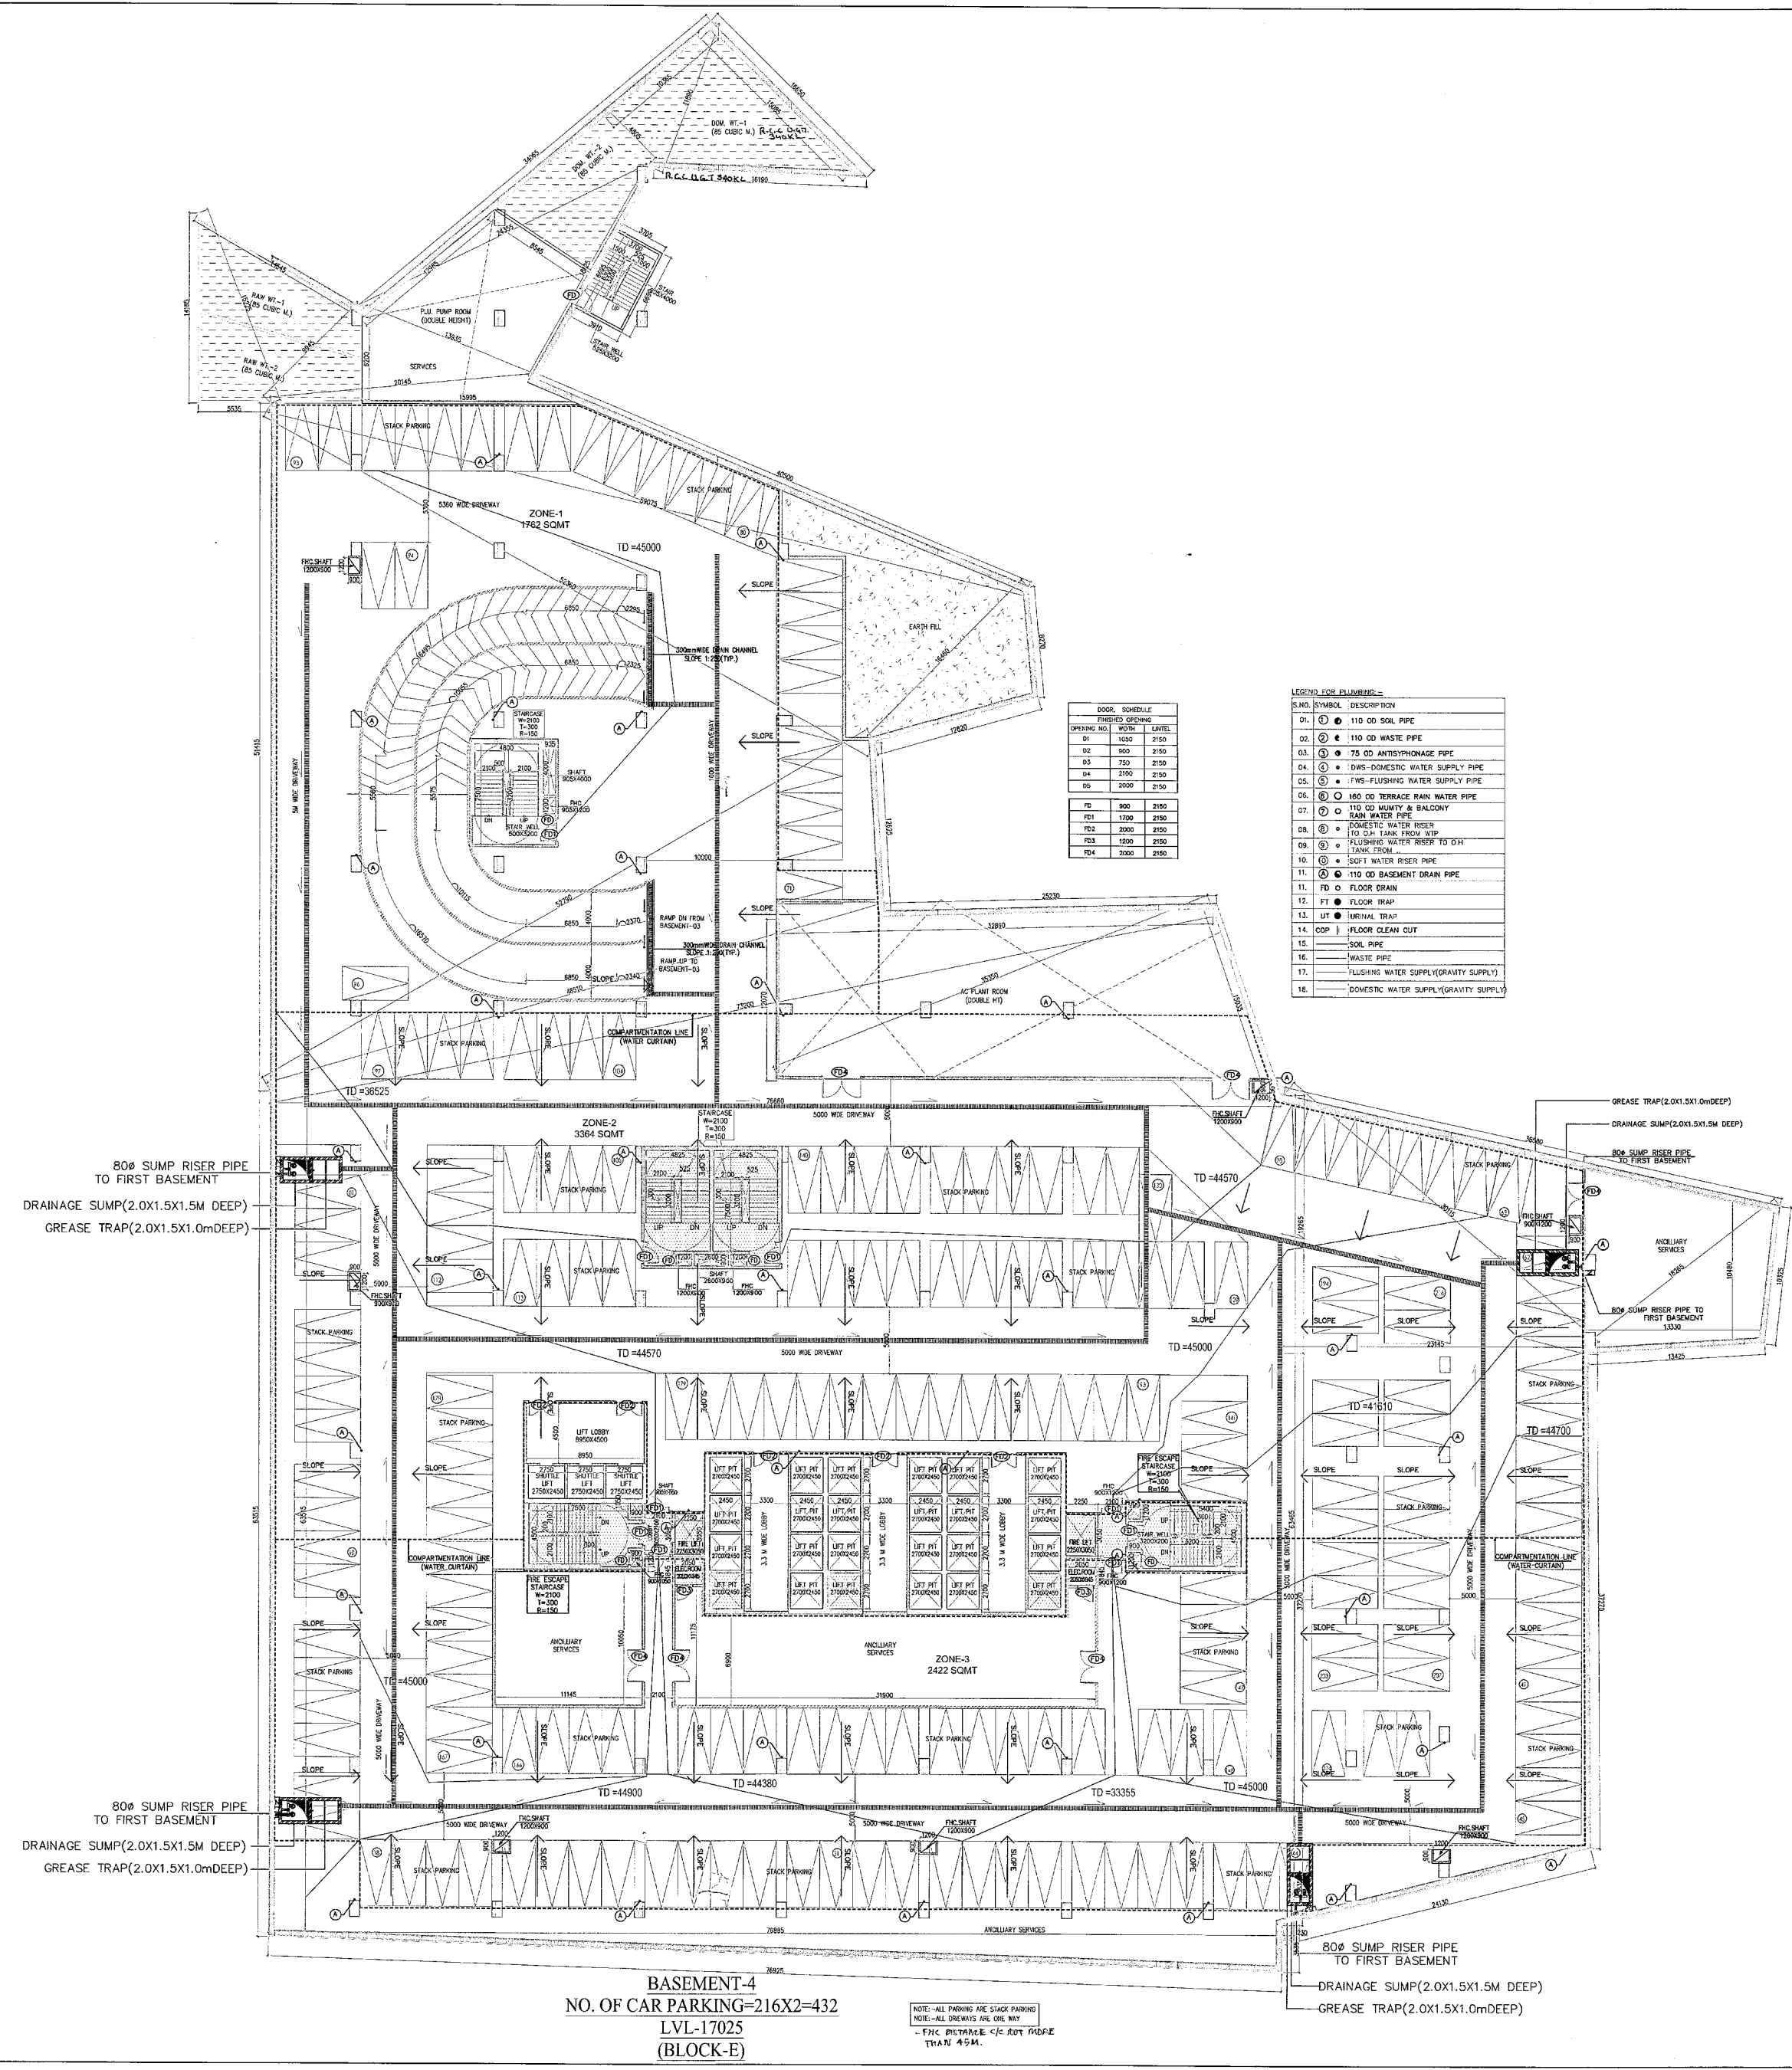



BASEMENT-4
 NO. OF CAR PARKING=216X2=432
 LVL-17025
 (BLOCK-E)

