


This is a "PROVISIONAL BUILDING PLAN" approved only for the purpose of inviting objections from the general public.

DRG NO. BF-14

Handwritten signatures and stamps including "Architect" and "Contractor" roles.

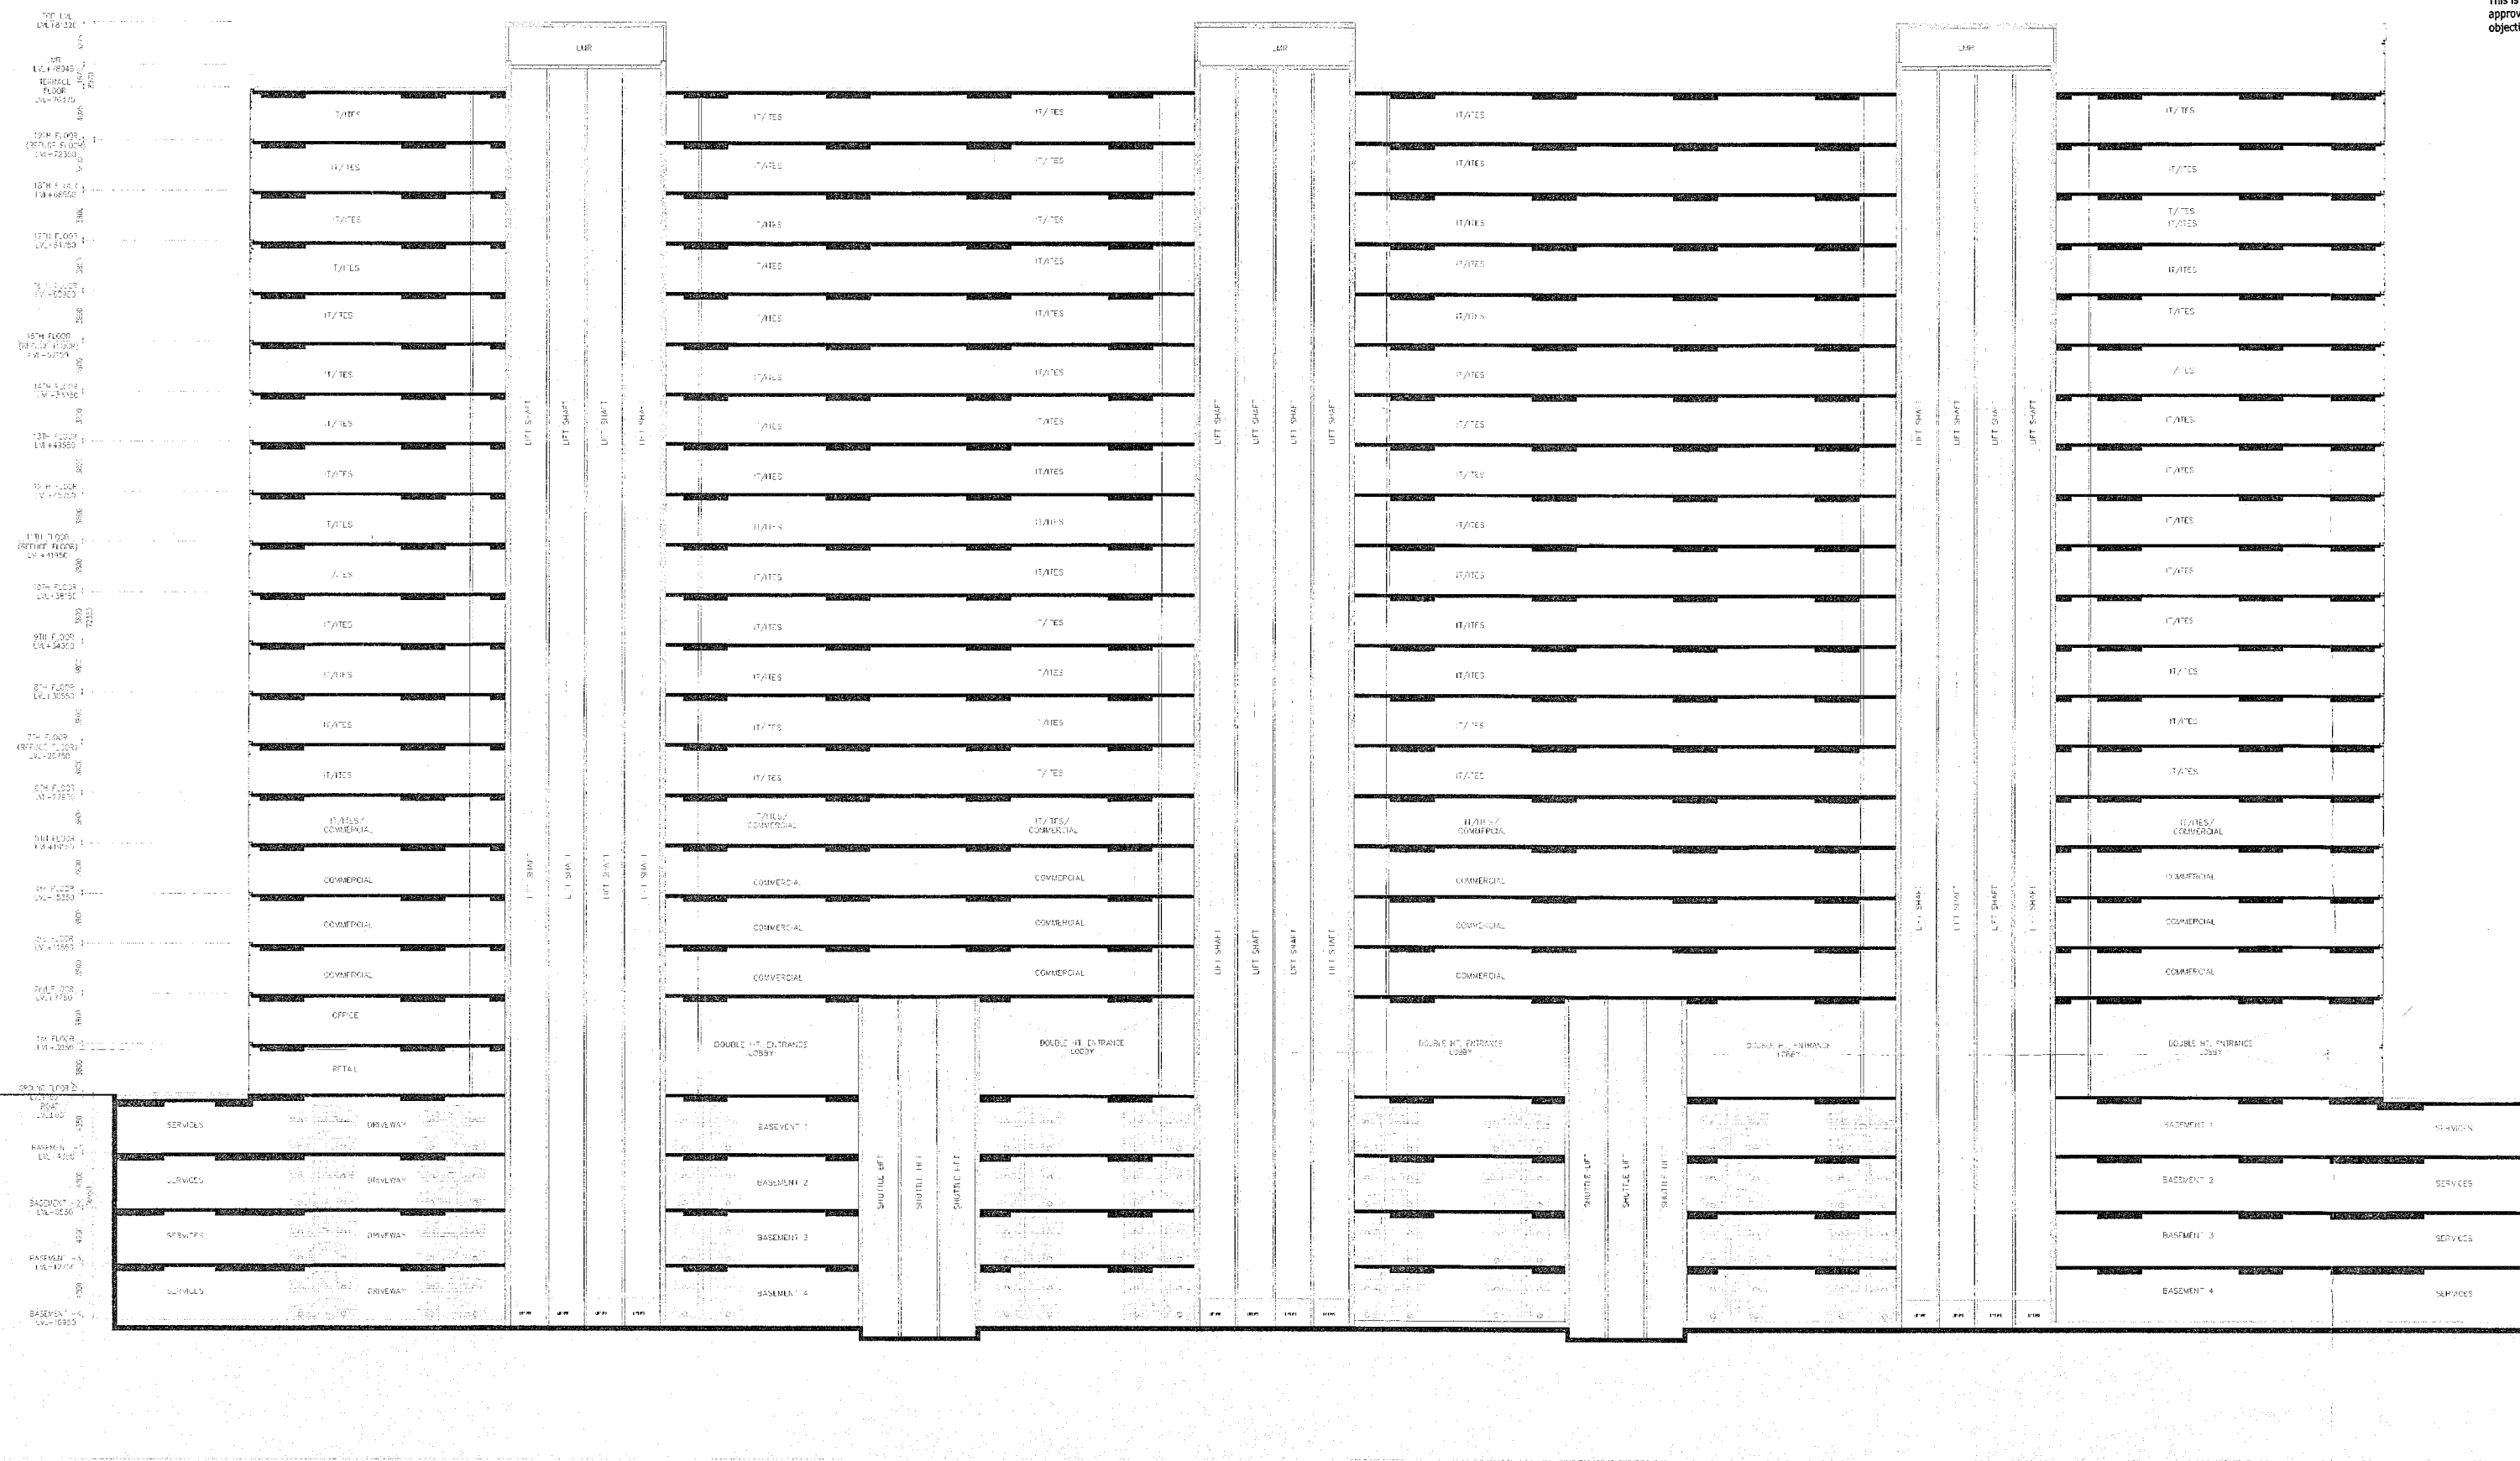

DLF 50022

Architect
Hafeez
Contractor

RISIMS ARCHITECTS

RSMS ARCHITECTS PVT. LTD.
(Behind DLF, Sector 24, Gurgaon)
New Delhi-110070
Tel: 011-26589616, 26589617
www.risims-arch.com


DLF Cyber City Developers Ltd
DLF Cyber City, Gurgaon
New Delhi-122002

SECTION-AA
BLOCK-F

REVISION	DATE	BY	DATE	BY
1	11-10-2020			

SECTION-AA
(BLOCK-F)

Architect's Seal & Signature
Contractor's Seal & Signature