

This is a "PROVISIONAL BUILDING PLAN" approved only for the purpose of inviting objections from the general public.

DRG NO. **BF-15**

ARCHITECT (NO.) STP MEMBER SECRETARY MEMBER CHAIRMAN BPC BPC

ADD (2)

DDT / D Member BPC

LD PA ADP

DLF 50023

Architect Hafeez Contractor
29 Bank Street, Bombay 400 023. Tel: 26665920

RISIMS ARCHITECTS

RSMS ARCHITECTS PVT. LTD.
69, Nara Nivas, Bhawani Kunj (Behind D2), Vasant Kunj, New Delhi-110073.
Tel.: 011-26898616, 26898617
www.rsms-arch.com

Project: PROPOSED BUILDING PLANS OF BUILDING - B AND REVISED BUILDING PLANS OF BUILDING - C, D, F, & F IN CYBER CITY UNDER TRANSIT ORIENTED DEVELOPMENT (TOD) POLICY FOR MIX LAND USE COLONY (70% T/ITES/4.30% COMMERCIAL) MEASURING 108.55922 ACRES IN SECTOR 24, 25 & 25-A, GURUGRAM MANESAR URBAN COMPLEX BEING DEVELOPED BY DLF CYBER CITY DEVELOPERS LIMITED

OWNER: **DLF** DLF Cyber City Developers Ltd
10th Floor DLF Gateway Tower
DLF Cyber City, Gurugram, Haryana Pin: 122002

DRAWING TITLE: **SECTION-BB BLOCK-F**


REVISION JOB NO. - **BF-15** DATE: 01-04-2021

SCALE: **1:200**

FILE: DEALT BY: CHECKED BY: APPROVED BY:

ARCHITECT'S SEAL & SIGNATURE OWNER'S SEAL & SIGNATURE

Architect's Signature: *[Signature]*
Owner's Seal: *[Seal]*

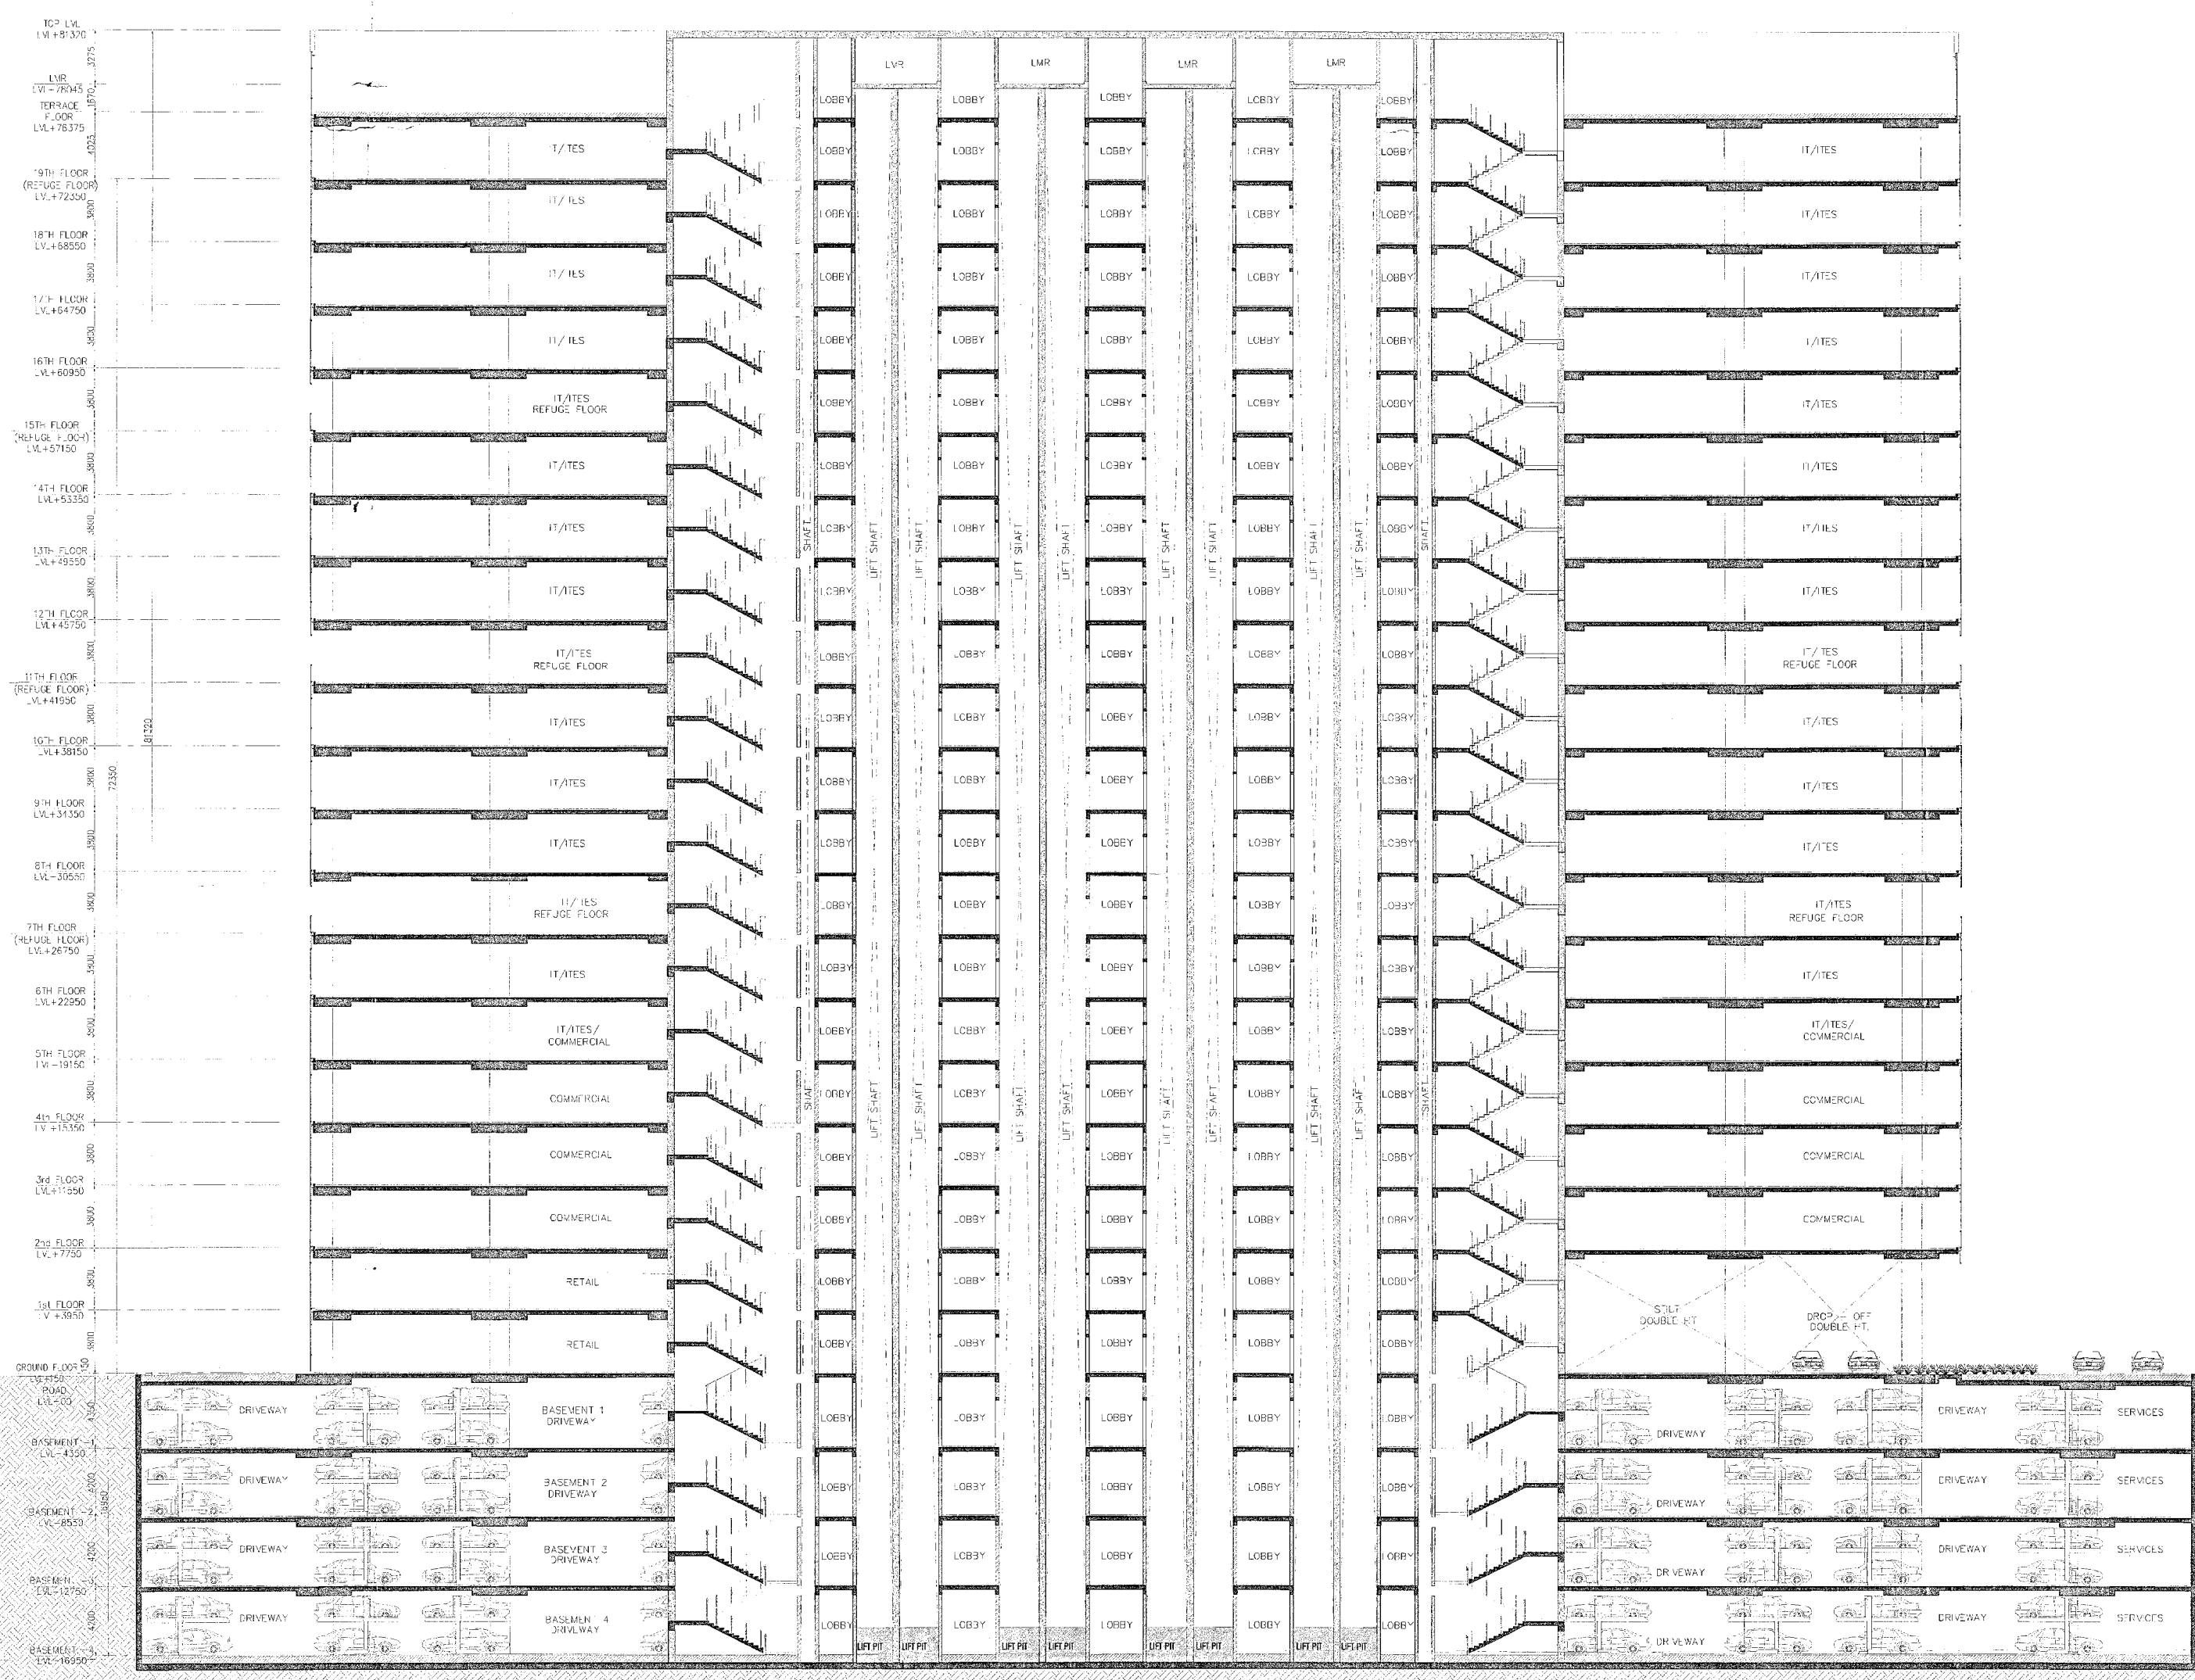

SECTION -BB
(BLOCK-F)