



Approved only for the purpose of inviting objections from the general public.


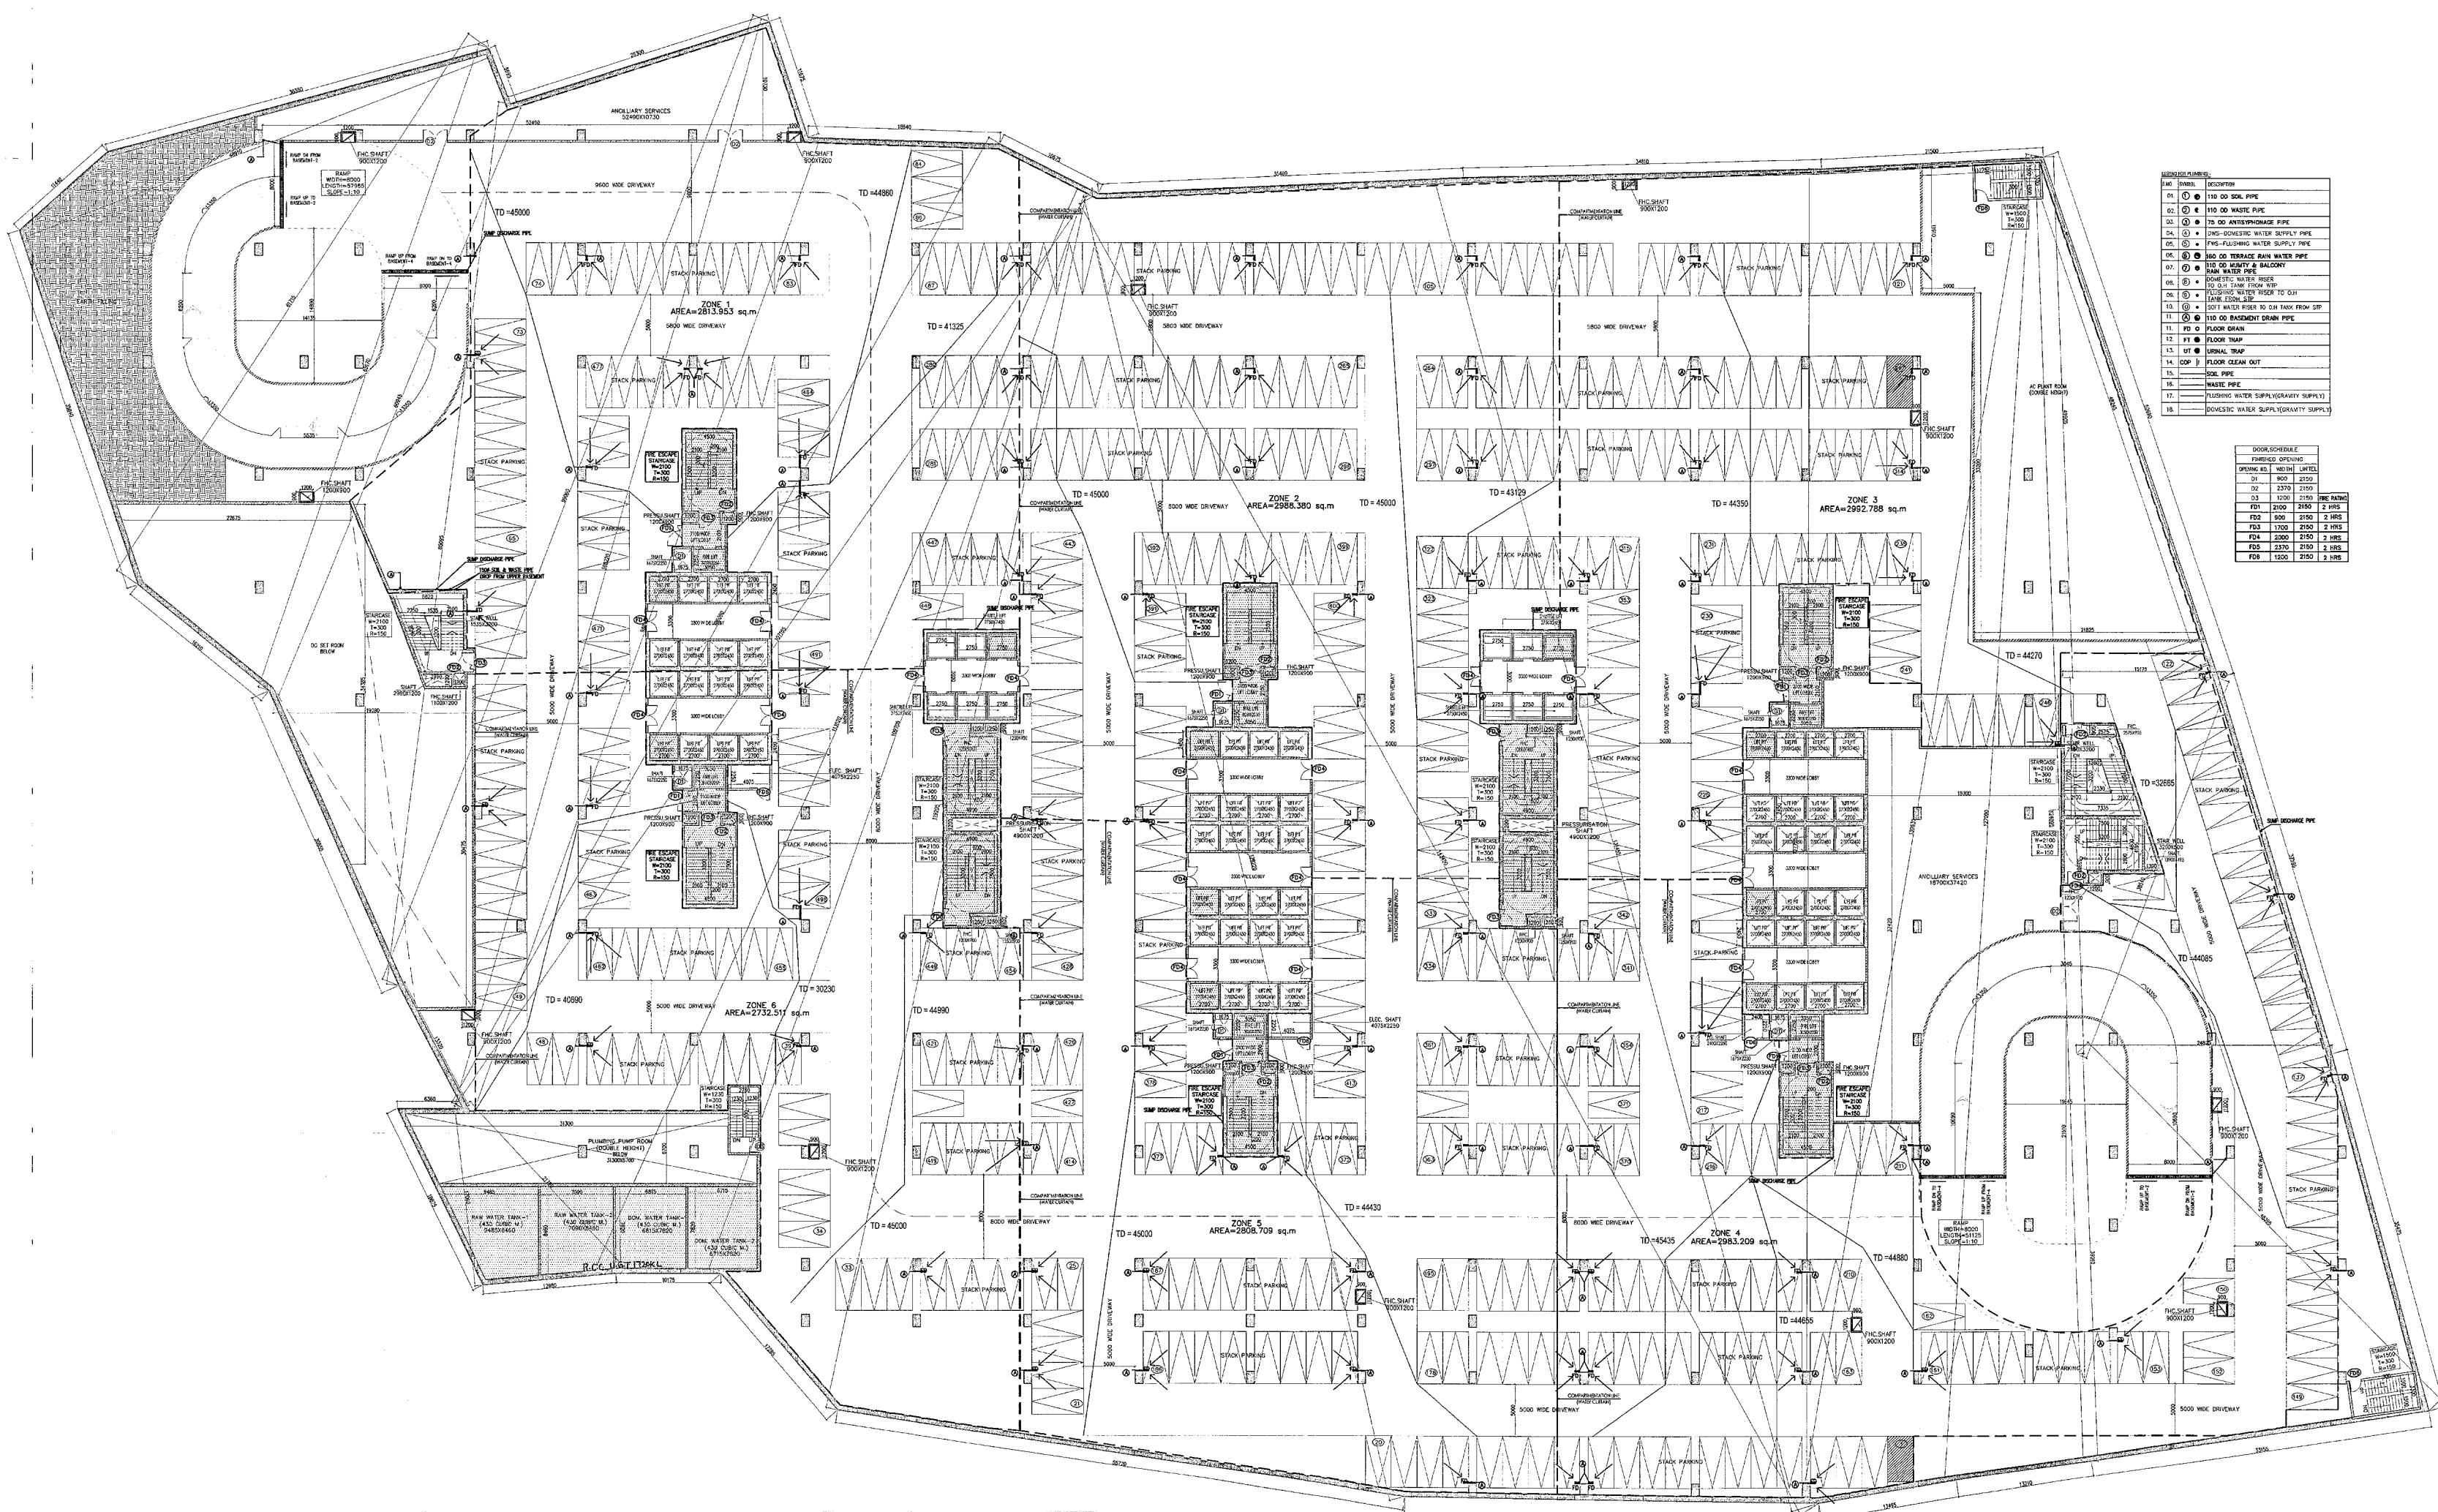

NO.	SYMBOL	DESCRIPTION


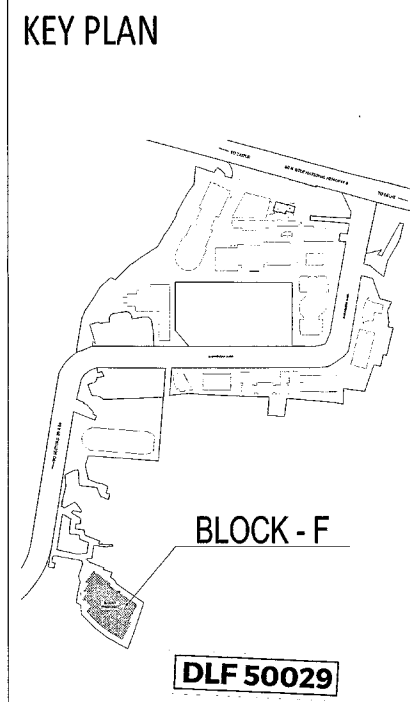

Architect
Hafeez Contractor
29 Bark Street, Bombay 400 023, Tel:2654906

RISIMIS
ARCHITECTS

RSMS ARCHITECTS PVT. LTD.
69, Nora Niwas, Bhawani Kunj
(Behind D2), Vasant Kunj,
New Delhi-110070.
Tel.: 011-26898616, 26898617
www.rsms-arch.com

Project:
PROPOSED BUILDING PLANS OF BUILDING - B AND REVISED BUILDING PLANS OF BUILDING - C, D, E, & F IN CYBER CITY UNDER TRANSIT ORIENTED DEVELOPMENT (TOD) POLICY FOR MIX LAND USED COLONY (70% IT/ITES / 30% COMMERCIAL) MEASURING 108.55922 ACRES IN SECTOR 24, 25 & 25-A, GURUGRAM MANESAR URBAN COMPLEX BEING DEVELOPED BY DLF CYBER CITY DEVELOPERS LIMITED

OWNER:
DLF Cyber City Developers Ltd.
10th Floor DLF Gateway Tower,
DLF Cyber City, Gurugram, Haryana
Pin: 122002

DRAWING TITLE: -
BASEMENT-03
BLOCK-F

REVISION	JOB NO. -	DRG NO. -	NORTH -
	SCALE -	BS-3F	
	1:200	DATE -	
		01-04-2021	

FILE -	DEALT BY -	CHECKED BY -	APPROVED BY -
ARCHITECT'S SEAL & SIGNATURE		OWNER'S SEAL & SIGNATURE	

NOTE: - ALL PARKING ARE STACK PARKING
NOTE: - ALL DRIVEWAYS ARE ONE WAY
- FRC DISTANCE C/C NOT MORE THAN 4.5M.

BASEMENT-3
NO. OF CAR PARKING=498X2-996
LVL=12750
(BLOCK-F)

Architect's Signature: *[Handwritten Signature]*

Owner's Signature: *[Handwritten Signature]*