


This is a "PROVISIONAL BUILDING PLAN" approved only for the purpose of inviting objections from the general public.

Decided and Granted by Haryana Urban Planning Authority (HUPA) vide its order dated 01/04/2021.

DRG NO. BS-4F

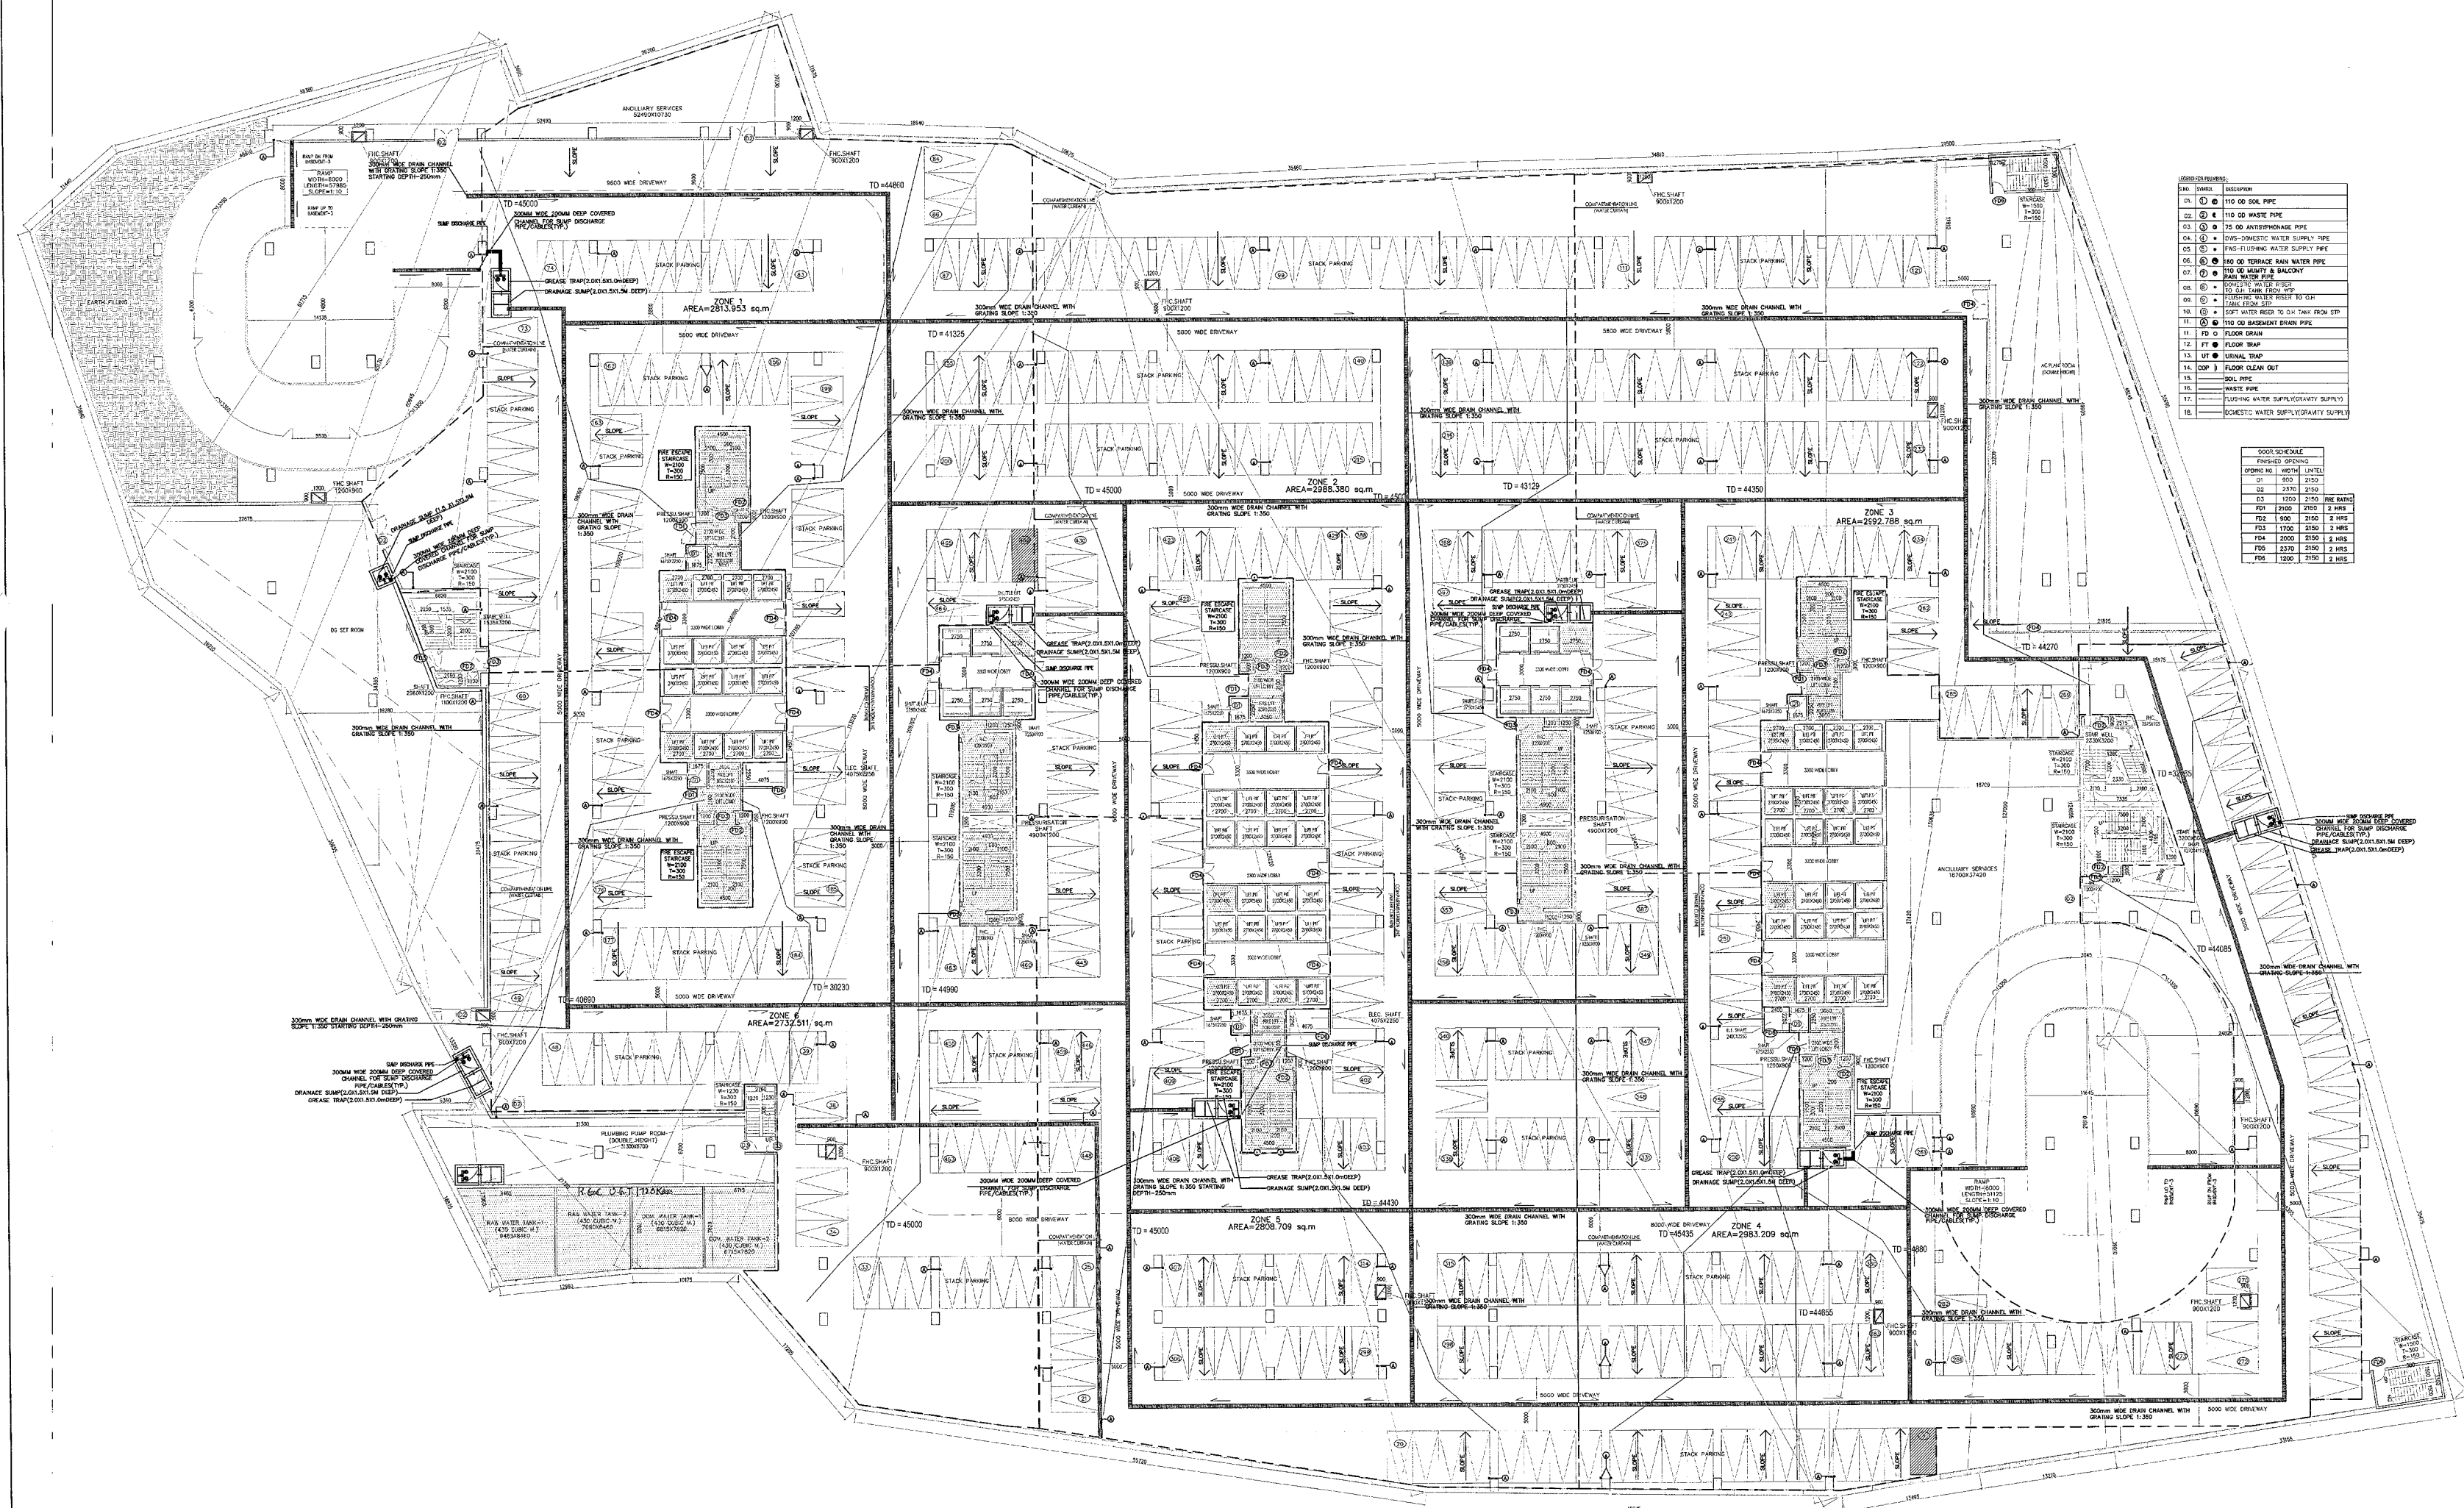

SYMBOLS



NOTE:- ALL PARKING ARE STACK PARKING  
NOTE:- ALL DRIVEWAYS ARE ONE WAY  
- FHC DISTANCE C/C NOT MORE THAN 45M.

BASEMENT-4  
NO. OF CAR PARKING=468X2-936  
LVL- 16950  
(BLOCK-F)

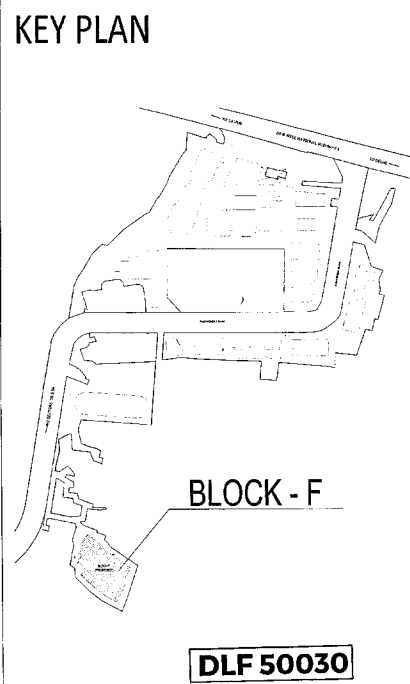

Architect  
Hafeez  
Contractor  
29 Bank Street, Bombay 400 323, Tel:2626920

**RISMS**  
ARCHITECTS PVT. LTD.  
69, Nara Niwas Bhowani Kunj  
(Behind D2), Vasant Kunj,  
New Delhi-110070.  
Tel.: 011-26898616, 26898617  
www.rsms-arch.com

Project: PROPOSED BUILDING PLANS OF BUILDING - B AND REVISED BUILDING PLANS OF BUILDING - C, D, E, & F IN CYBER CITY UNDER TRANSIT ORIENTED DEVELOPMENT (TOD) POLICY FOR MIX LAND USED COLONY (70% IT/ITES/4.30% COMMERCIAL) MEASURING 108.55922 ACRES IN SECTOR 24, 25 & 25-A, GURUGRAM MANESAR URBAN COMPLEX BEING DEVELOPED BY DLF CYBER CITY DEVELOPERS LIMITED

OWNER: DLF Cyber City Developers Ltd  
10th Floor DLF Gateway Tower,  
DLF Cyber City, Gurugram, Haryana  
Pin: 122002

DRAWING TITLE:-  
BASEMENT-04  
BLOCK-F

REVISION	JOB NO.:-	DRG NO. BS-4F	NORTH -
	SCALE:- 1:200	DATE:- 01-04-2021	

FILE:-	DEALT BY:-	CHECKED BY:-	APPROVED BY:-
--------	------------	--------------	---------------

ARCHITECT'S SEAL & SIGNATURE

OWNER'S SEAL & SIGNATURE