


This is a PROVISIONAL BUILDING PLAN approved only for the purpose of inviting objections from the general public.

*[Signatures]*  
 Member Secretary  
 Member Secretary  
 Member Secretary

*[Signatures]*  
 A.P.C.(C)  
 A.P.C.(C)  
 A.P.C.(C)

*[Signatures]*  
 M.P.  
 P.P.  
 A.P.P.

KEY PLAN

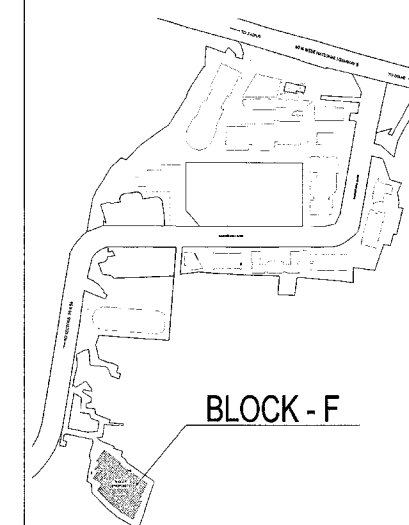

BLOCK - F

DLF 50031



**RISIMIS**  
ARCHITECTS

RSMS ARCHITECTS PVT. LTD.

69,Nora Niwas, Bahawani Kunj  
 (Behind D2), Vasant Kunj,  
 New Delhi-110070.  
 Tel.:011-26898616,26898617  
 www.rsms-arch.com

Project:

PROPOSED BUILDING PLANS OF BUILDING - B AND REVISED BUILDING PLANS OF BUILDING - C, D, E, & F IN CYBER CITY UNDER TRANSIT ORIENTED DEVELOPMENT (TOD) POLICY FOR MIX LAND USED COLONY (70% II/1IES/4-30% COMMERCIAL) MEASURING 108.55922 ACRES IN SECTOR 24, 25 & 25-A, GURUGRAM MANESAR URBAN COMPLEX BEING DEVELOPED BY DLF CYBER CITY DEVELOPERS LIMITED

OWNER: DLF Cyber City Developers Ltd.  
 10th Floor DLF Gateway Tower,  
 DLF Cyber City, Gurugram, Haryana  
 Pin: 122002

DRAWING TITLE: --


AREA CALCULATION OF BASEMENT-01  
 BLOCK-F

REVISION	JOB NO. -	DRG NO. -	NORTH -
		BS-5F	↗
SCALE: -	DATE: -		
1:200	01-04-2021		
FILE: -	DEALT BY: -	CHECKED BY: -	APPROVED BY: -

ARCHITECT'S SEAL & SIGNATURE

OWNER'S SEAL & SIGNATURE

*[Signatures]*

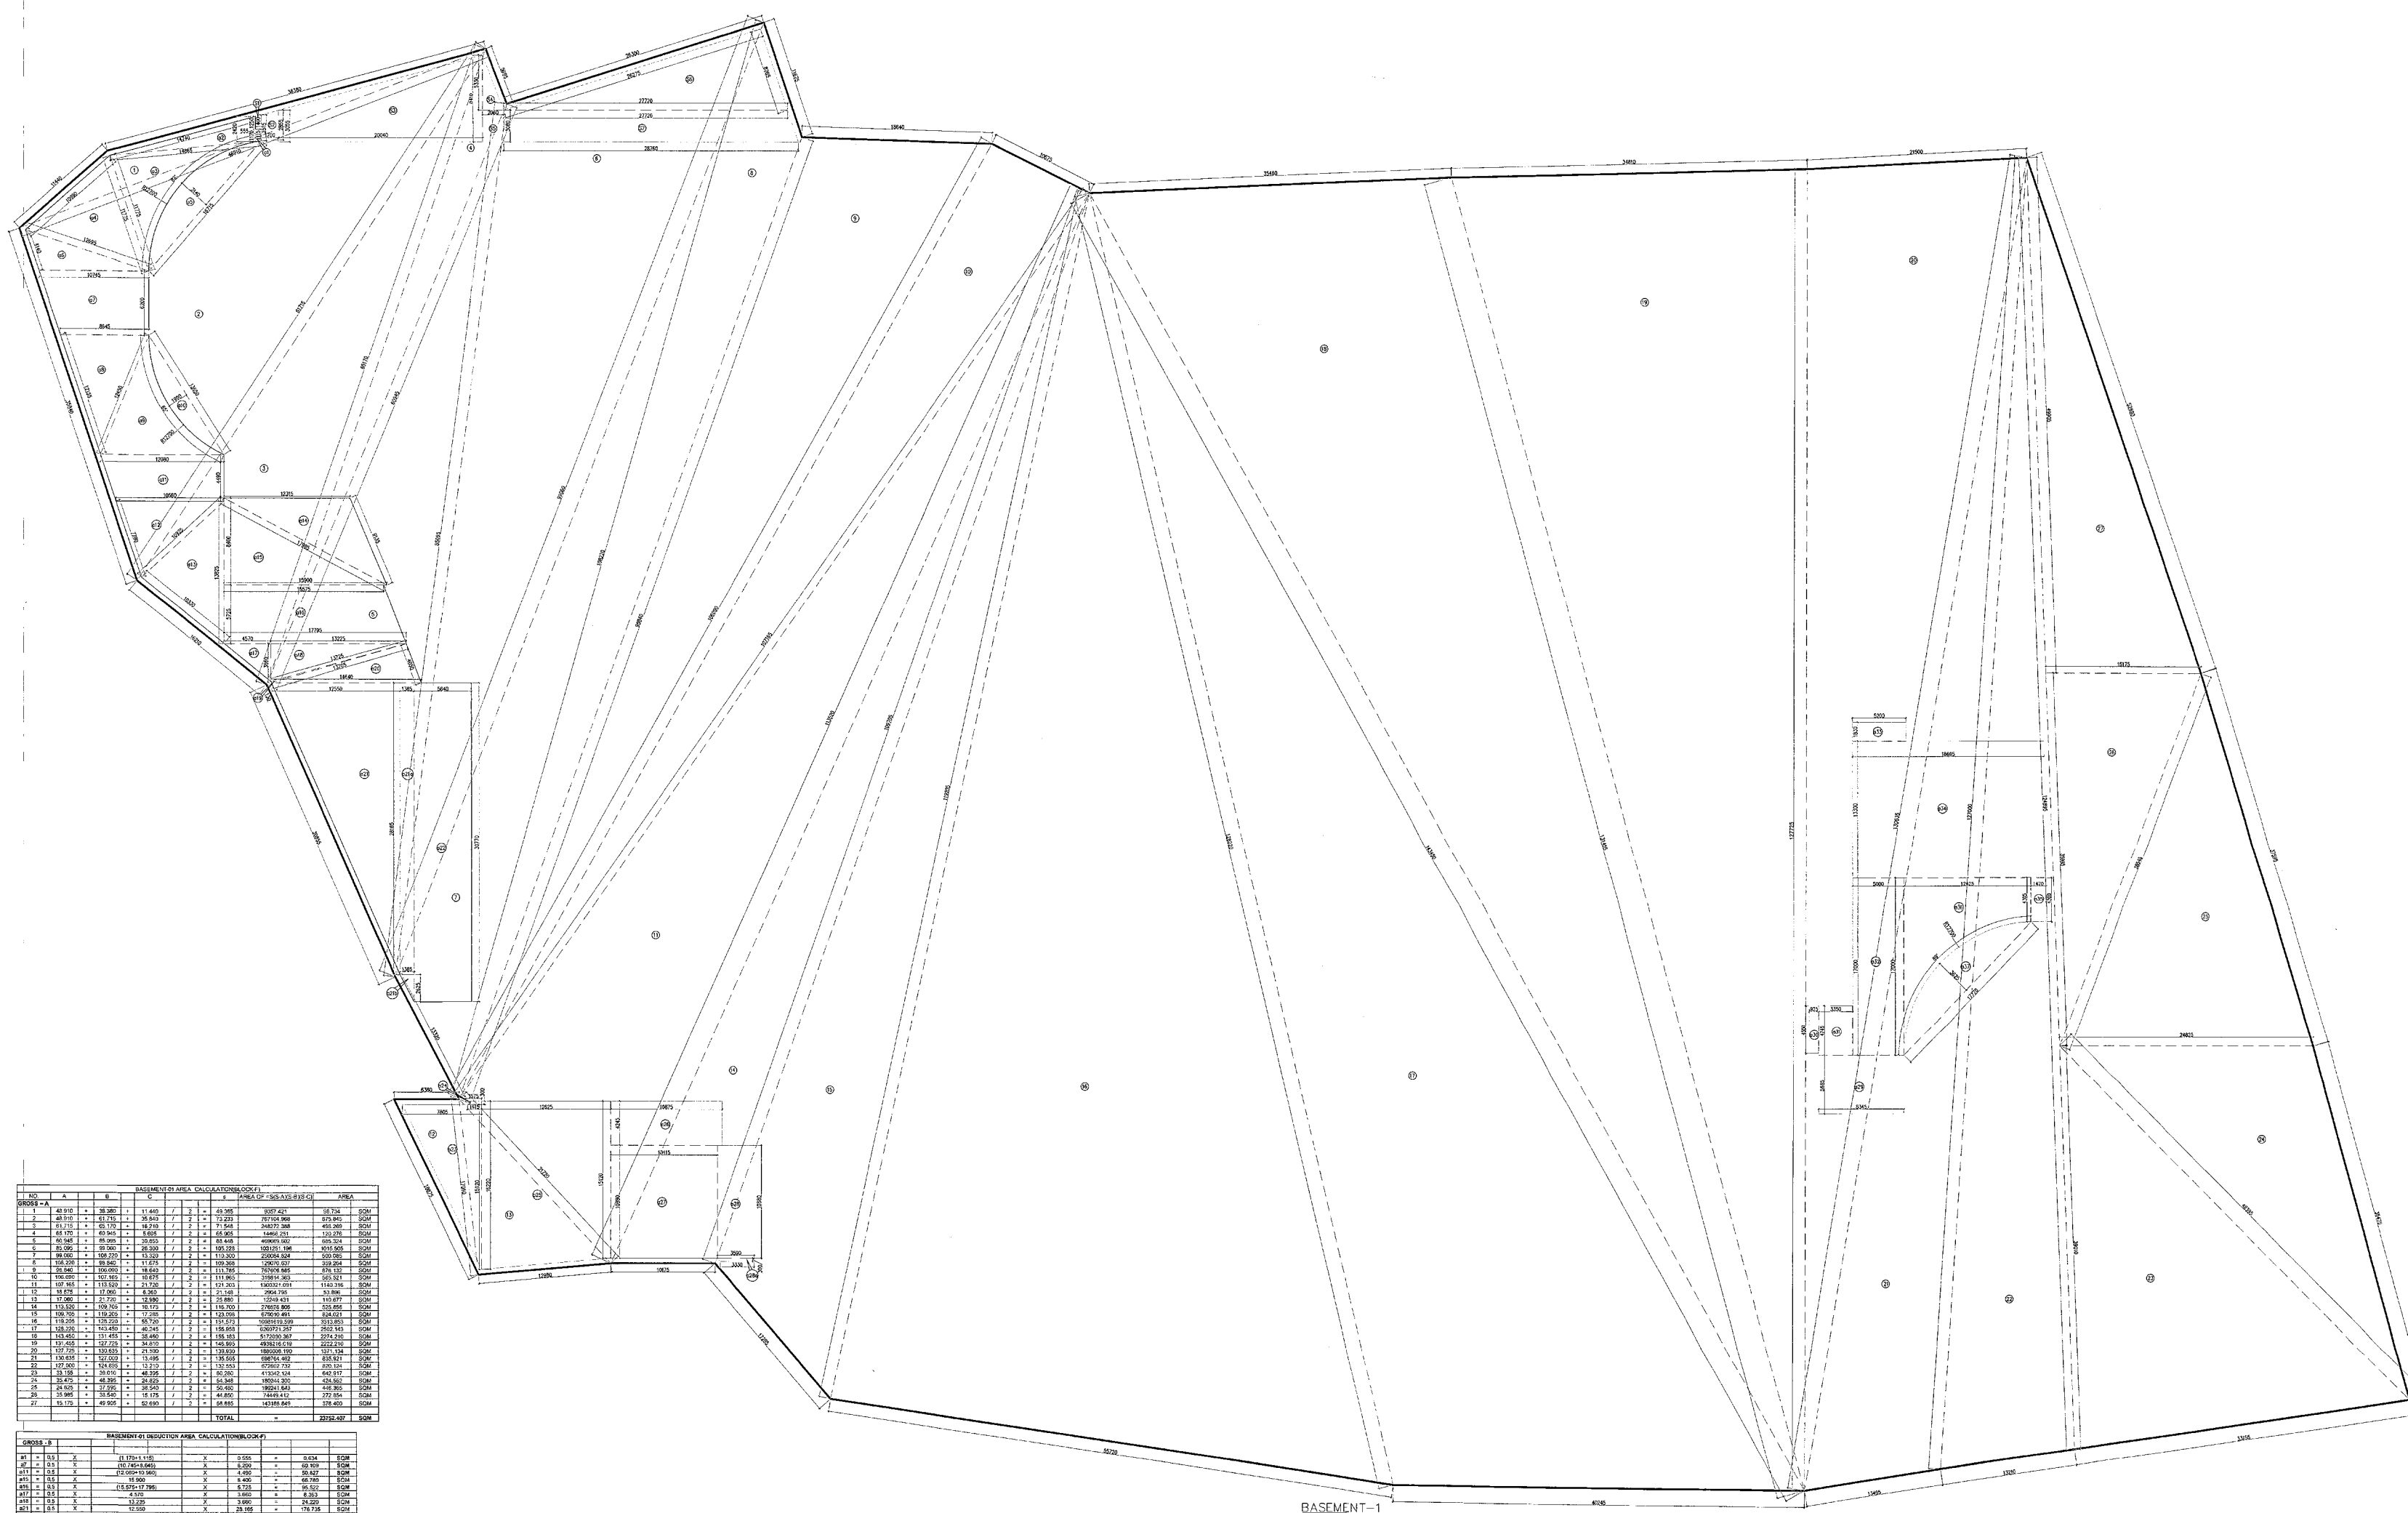

