


This is a PROVISIONAL BUILDING PLAN approved only for the purpose of inviting objections from the general public.

Architect Hafeez Contractor
29, Bank Street, Bunkaya, New Delhi-110070

ME, JTD, PH, ATD

KEY PLAN

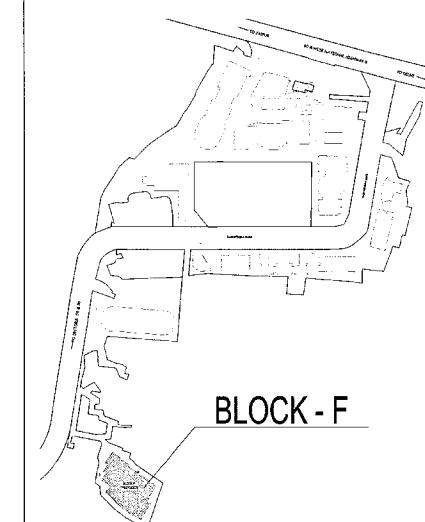

BLOCK - F

DLF 50033

Architect Hafeez Contractor

29 Bank Street, Bunkaya, New Delhi-110070

RISIMS ARCHITECTS

RSMS ARCHITECTS PVT. LTD. 69, Nora Niwas, Bhawari Kunj (Behind D2), Vasant Kunj, New Delhi-110070. Tel.: 011-26898616, 26898617 www.rsms-arch.com

Project: PROPOSED BUILDING PLANS OF BUILDING - B AND REVISED BUILDING PLANS OF BUILDING - C, D, E, & F IN CYBER CITY UNDER TRANSIT ORIENTED DEVELOPMENT (TOD) POLICY FOR MIX LAND USED COLONY (70% IT/ITES/4-30% COMMERCIAL) MEASURING 108.55922 ACRES IN SECTOR 24, 25 & 25-A, GURUGRAM MANESAR URBAN COMPLEX BEING DEVELOPED BY DLF CYBER CITY DEVELOPERS LIMITED

OWNER: DLF Cyber City Developers Ltd. 10th Floor DLF Gateway Tower, DLF Cyber City, Gurugram, Haryana Pin: 122002


DRAWING TITLE: AREA CALCULATION OF BASEMENT-03 BLOCK-F

REVISION, JOB NO., DRG NO., SCALE: 1:200, DATE: 01-04-2021

FILE: DEALT BY: CHECKED BY: APPROVED BY:

ARCHITECT'S SEAL & SIGNATURE, OWNER'S SEAL & SIGNATURE

Signatures of Architect and Owner

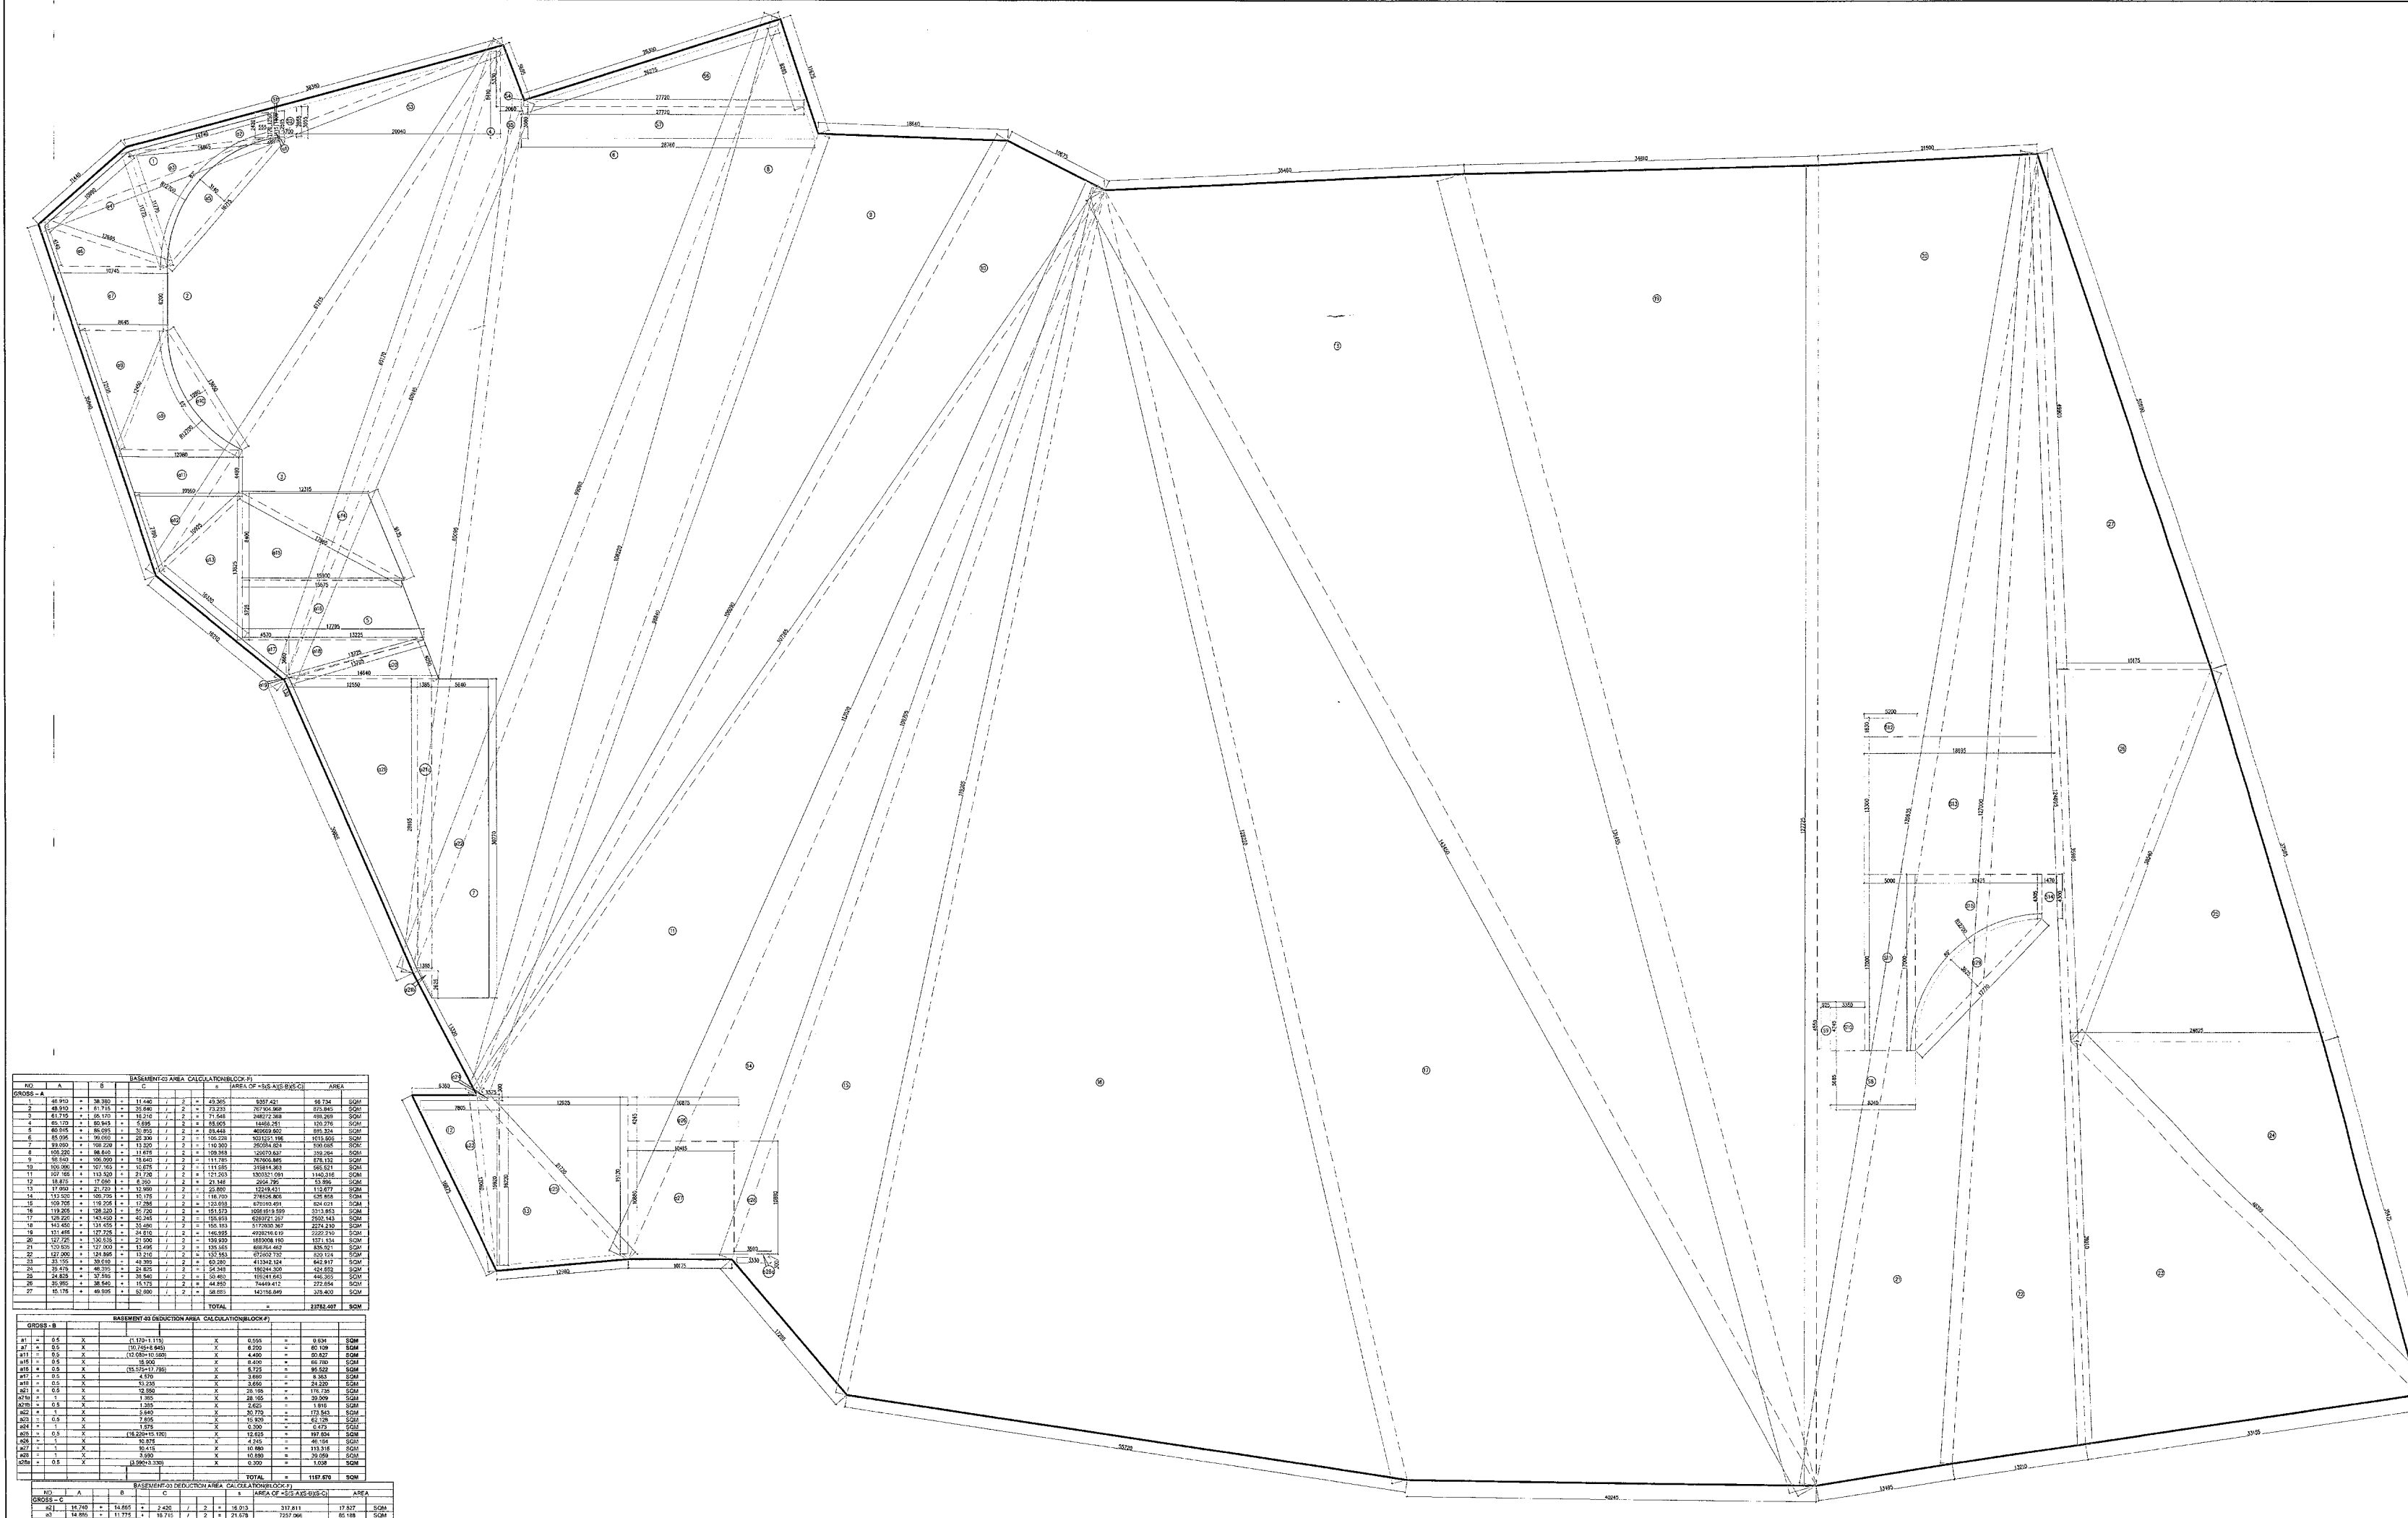

BASEMENT-3


