



A.D.F.O. (HQ)
DFS PCL
Member B.P.C.

(RAM AV/PAR BAS)

DLF45397

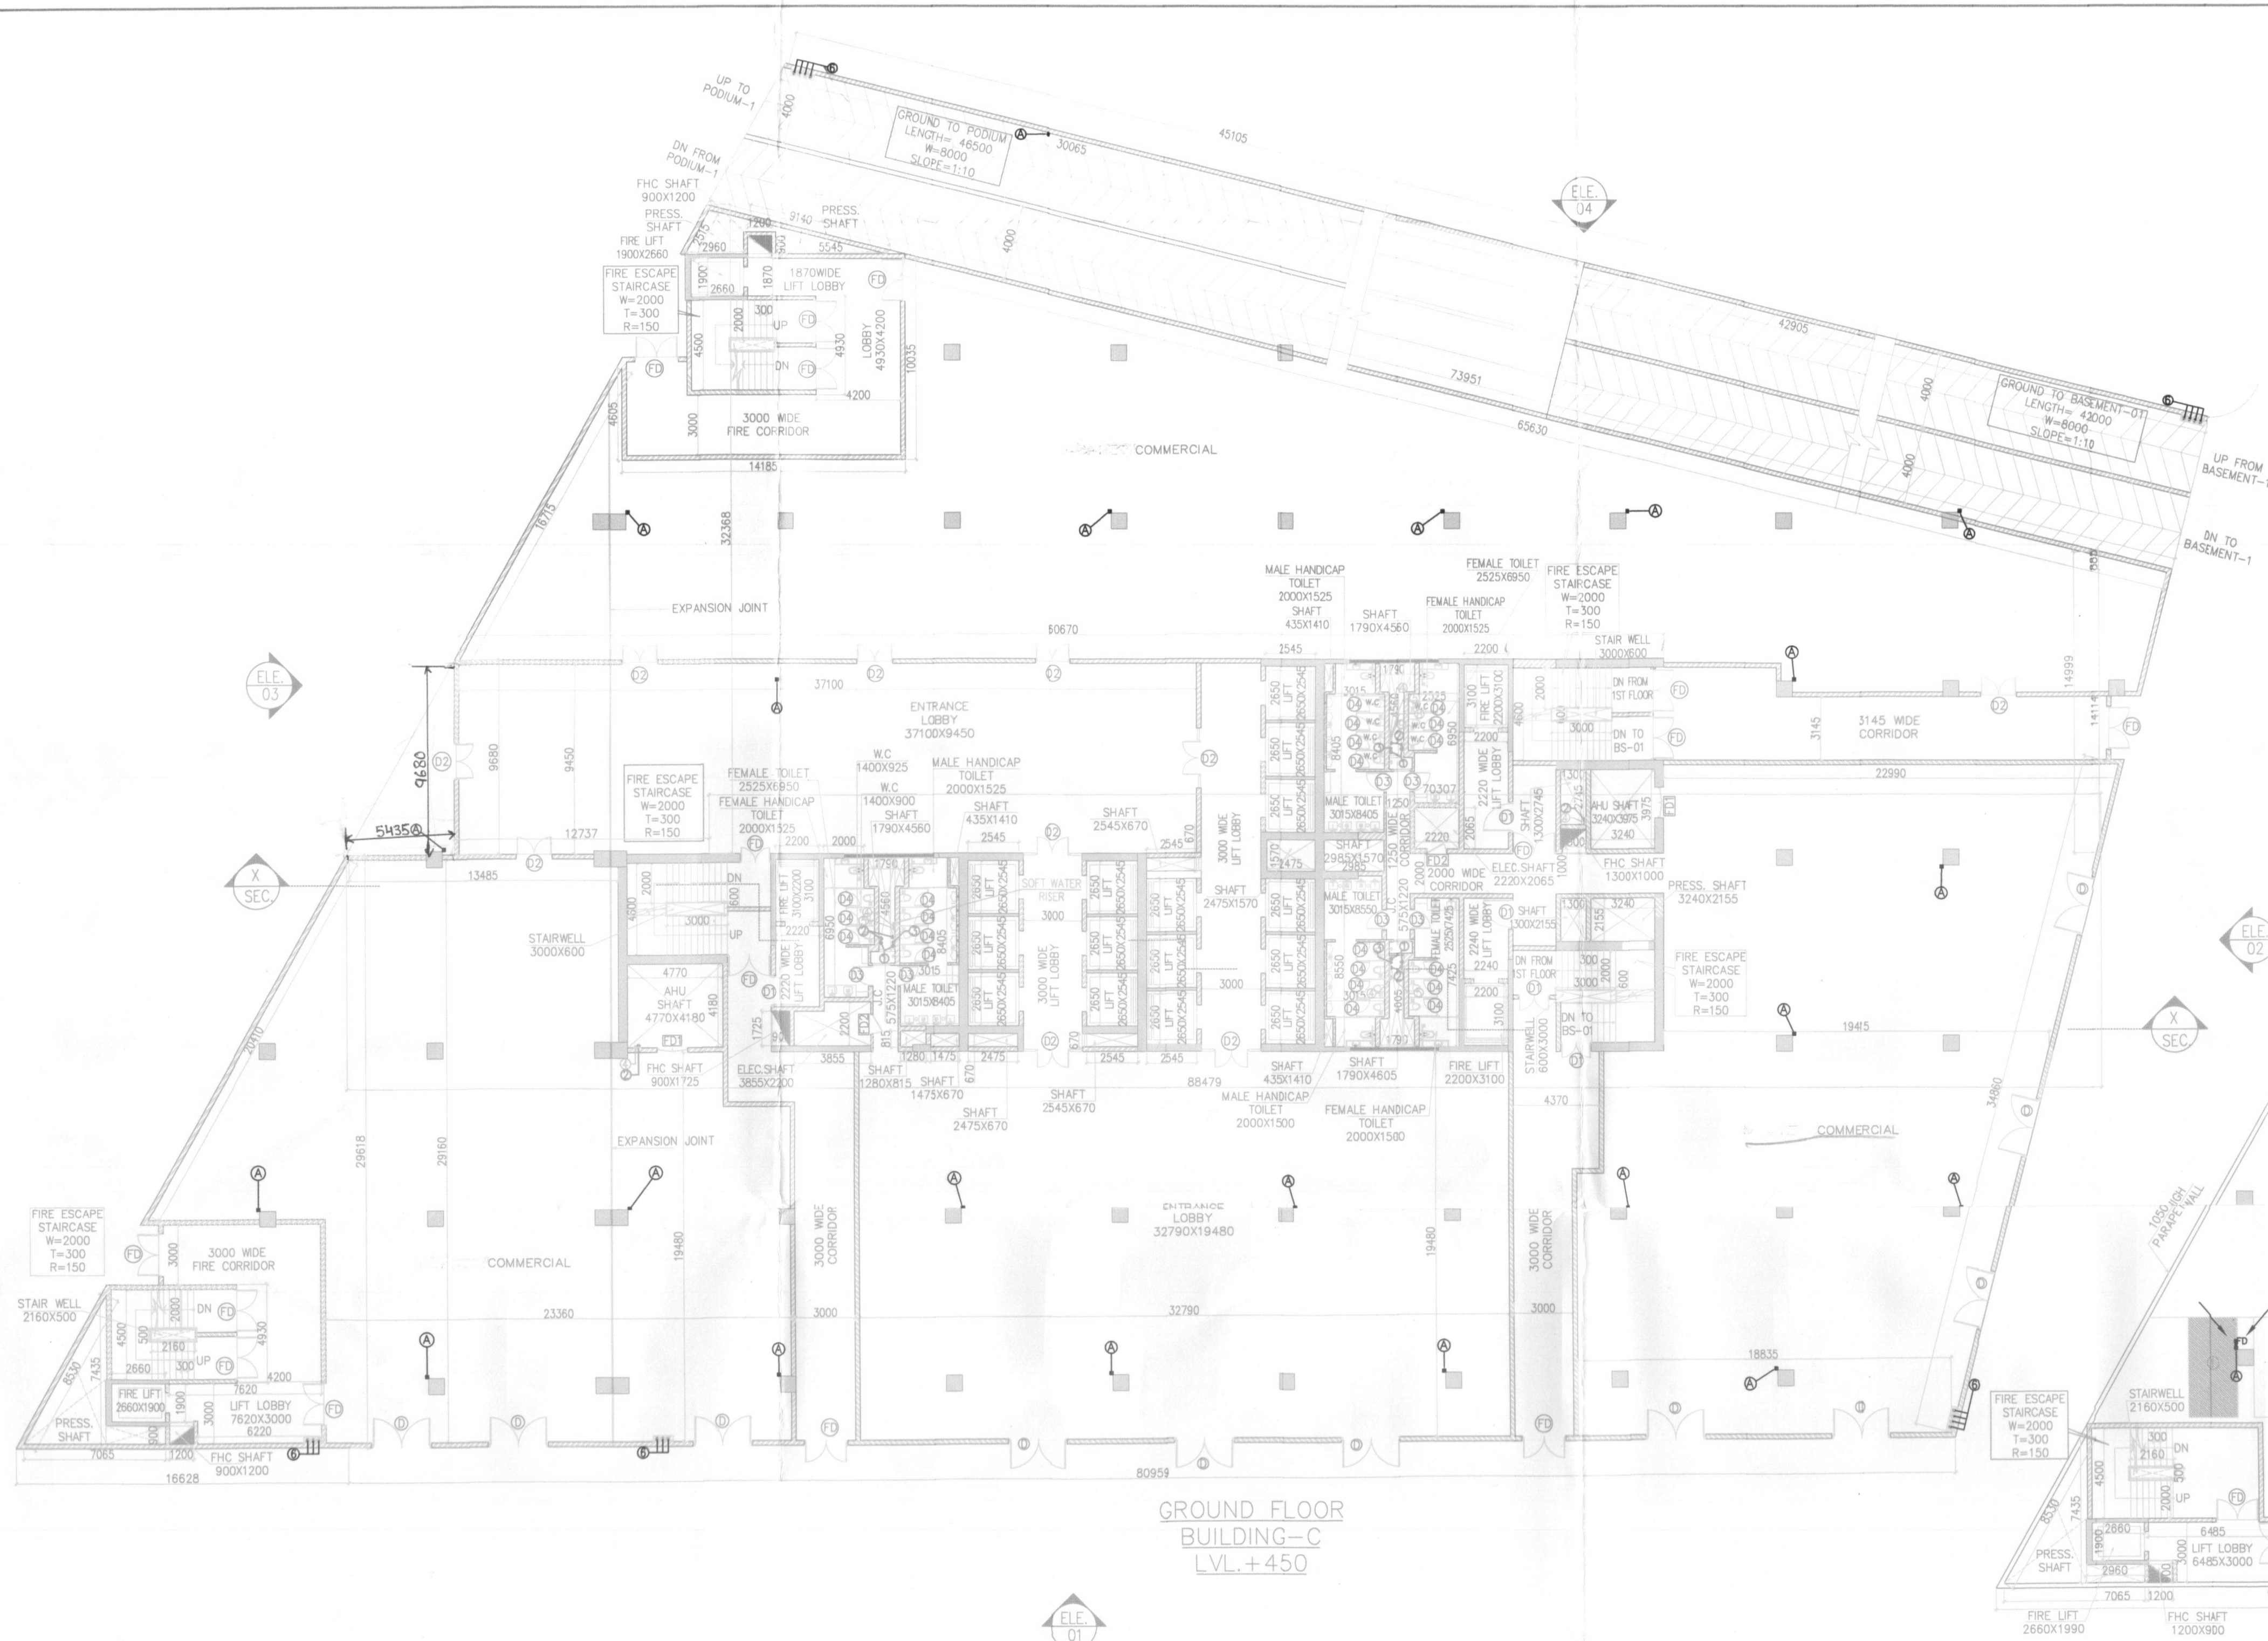


GROUND FLOOR
BUILDING-C
LVL.+450

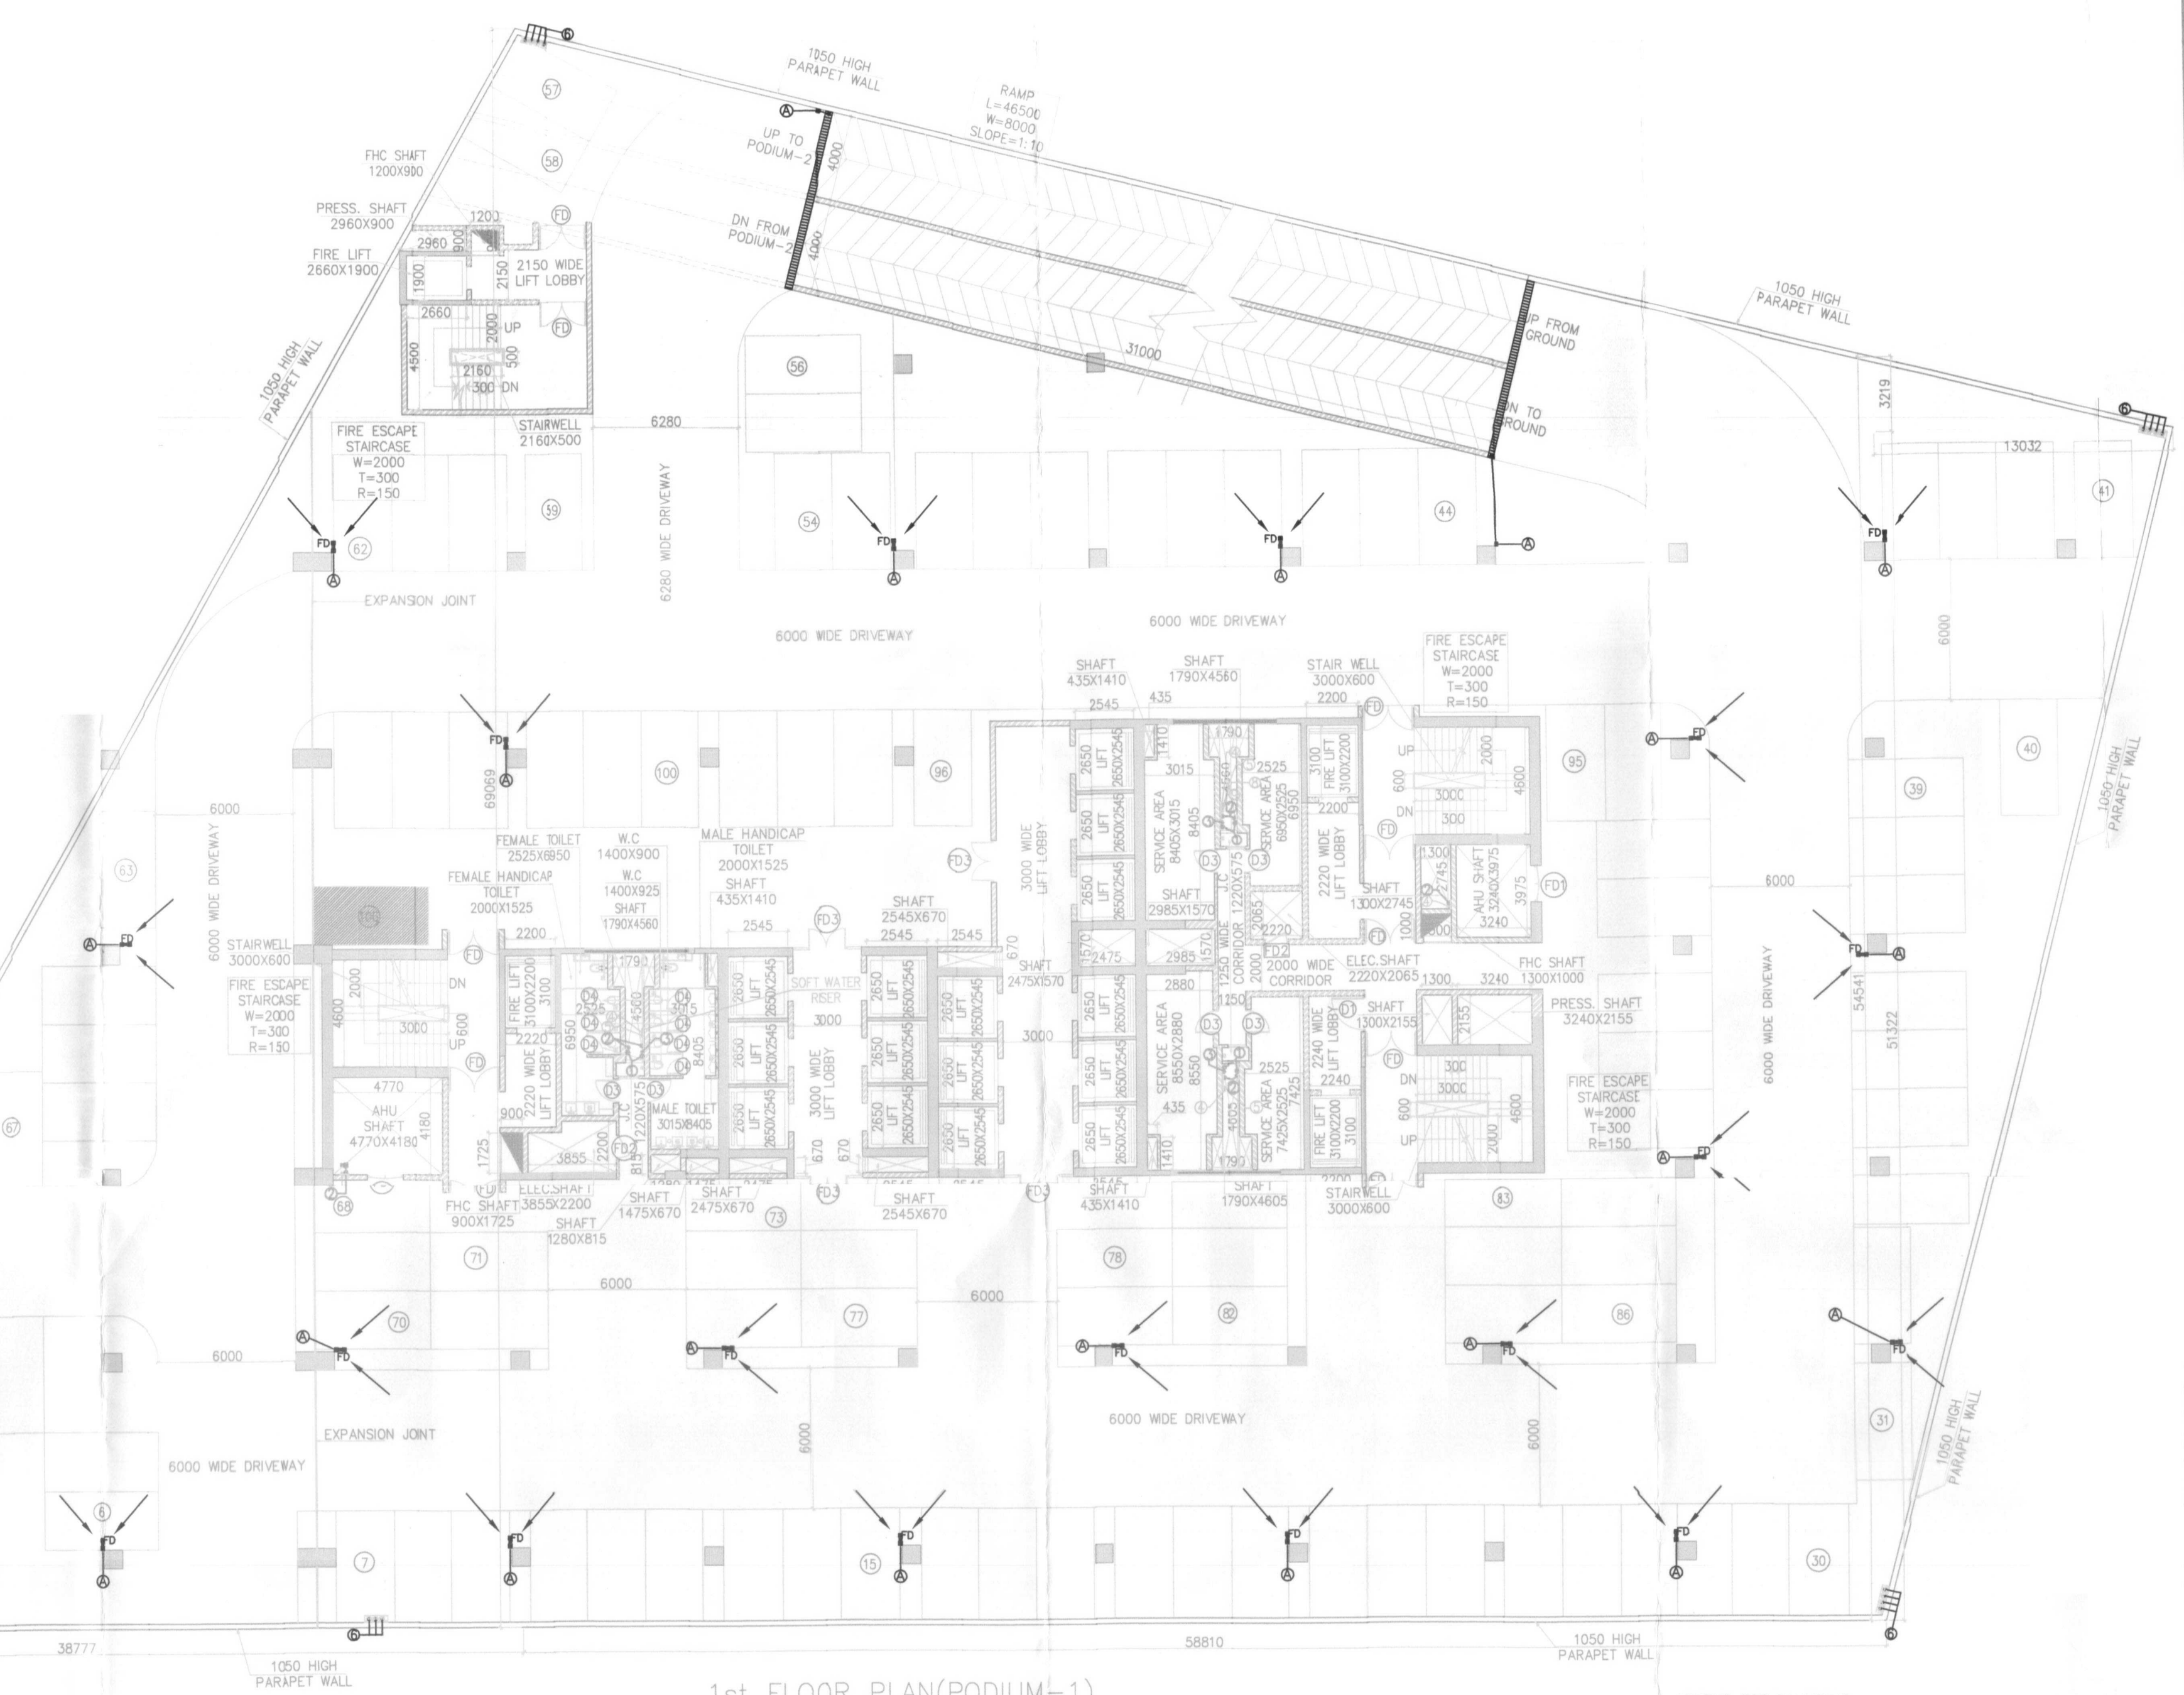


1st FLOOR PLAN (PODIUM-1)
NO. OF CAR PARKING=107
LVL.+4650
BUILDING-C

LEGEND FOR PLUMBING

S.NO	SYMBOL	DESCRIPTION
01.	①	110 OD SOIL PIPE
02.	②	110 OD WASTE PIPE
03.	③	75 OD ANTI-SIPHONAGE PIPE
04.	④	COLD WATER SUPPLY PIPE
05.	⑤	WATER SUPPLY PIPE
06.	⑥	160 OD TERRACE RAIN WATER PPE
07.	⑦	TO CH. TANK FROM WTR. TOWER
08.	⑧	110 OD BASEMENT & PODIUM DRAIN PIPE
09.	⑨	FLOOR DRAIN
10.	⑩	FLOOR TRAP
11.	⑪	URINAL TRAP
12.	⑫	FLOOR CLEAN OUT
13.	⑬	SOIL PIPE
14.	⑭	WASTE PIPE
15.	⑮	FLUSHING WATER SUPPLY (GRAVITY SUPPLY)
16.	⑯	DOMESTIC WATER SUPPLY (GRAVITY SUPPLY)
17.	⑰	DOMESTIC WATER SUPPLY (GRAVITY SUPPLY)

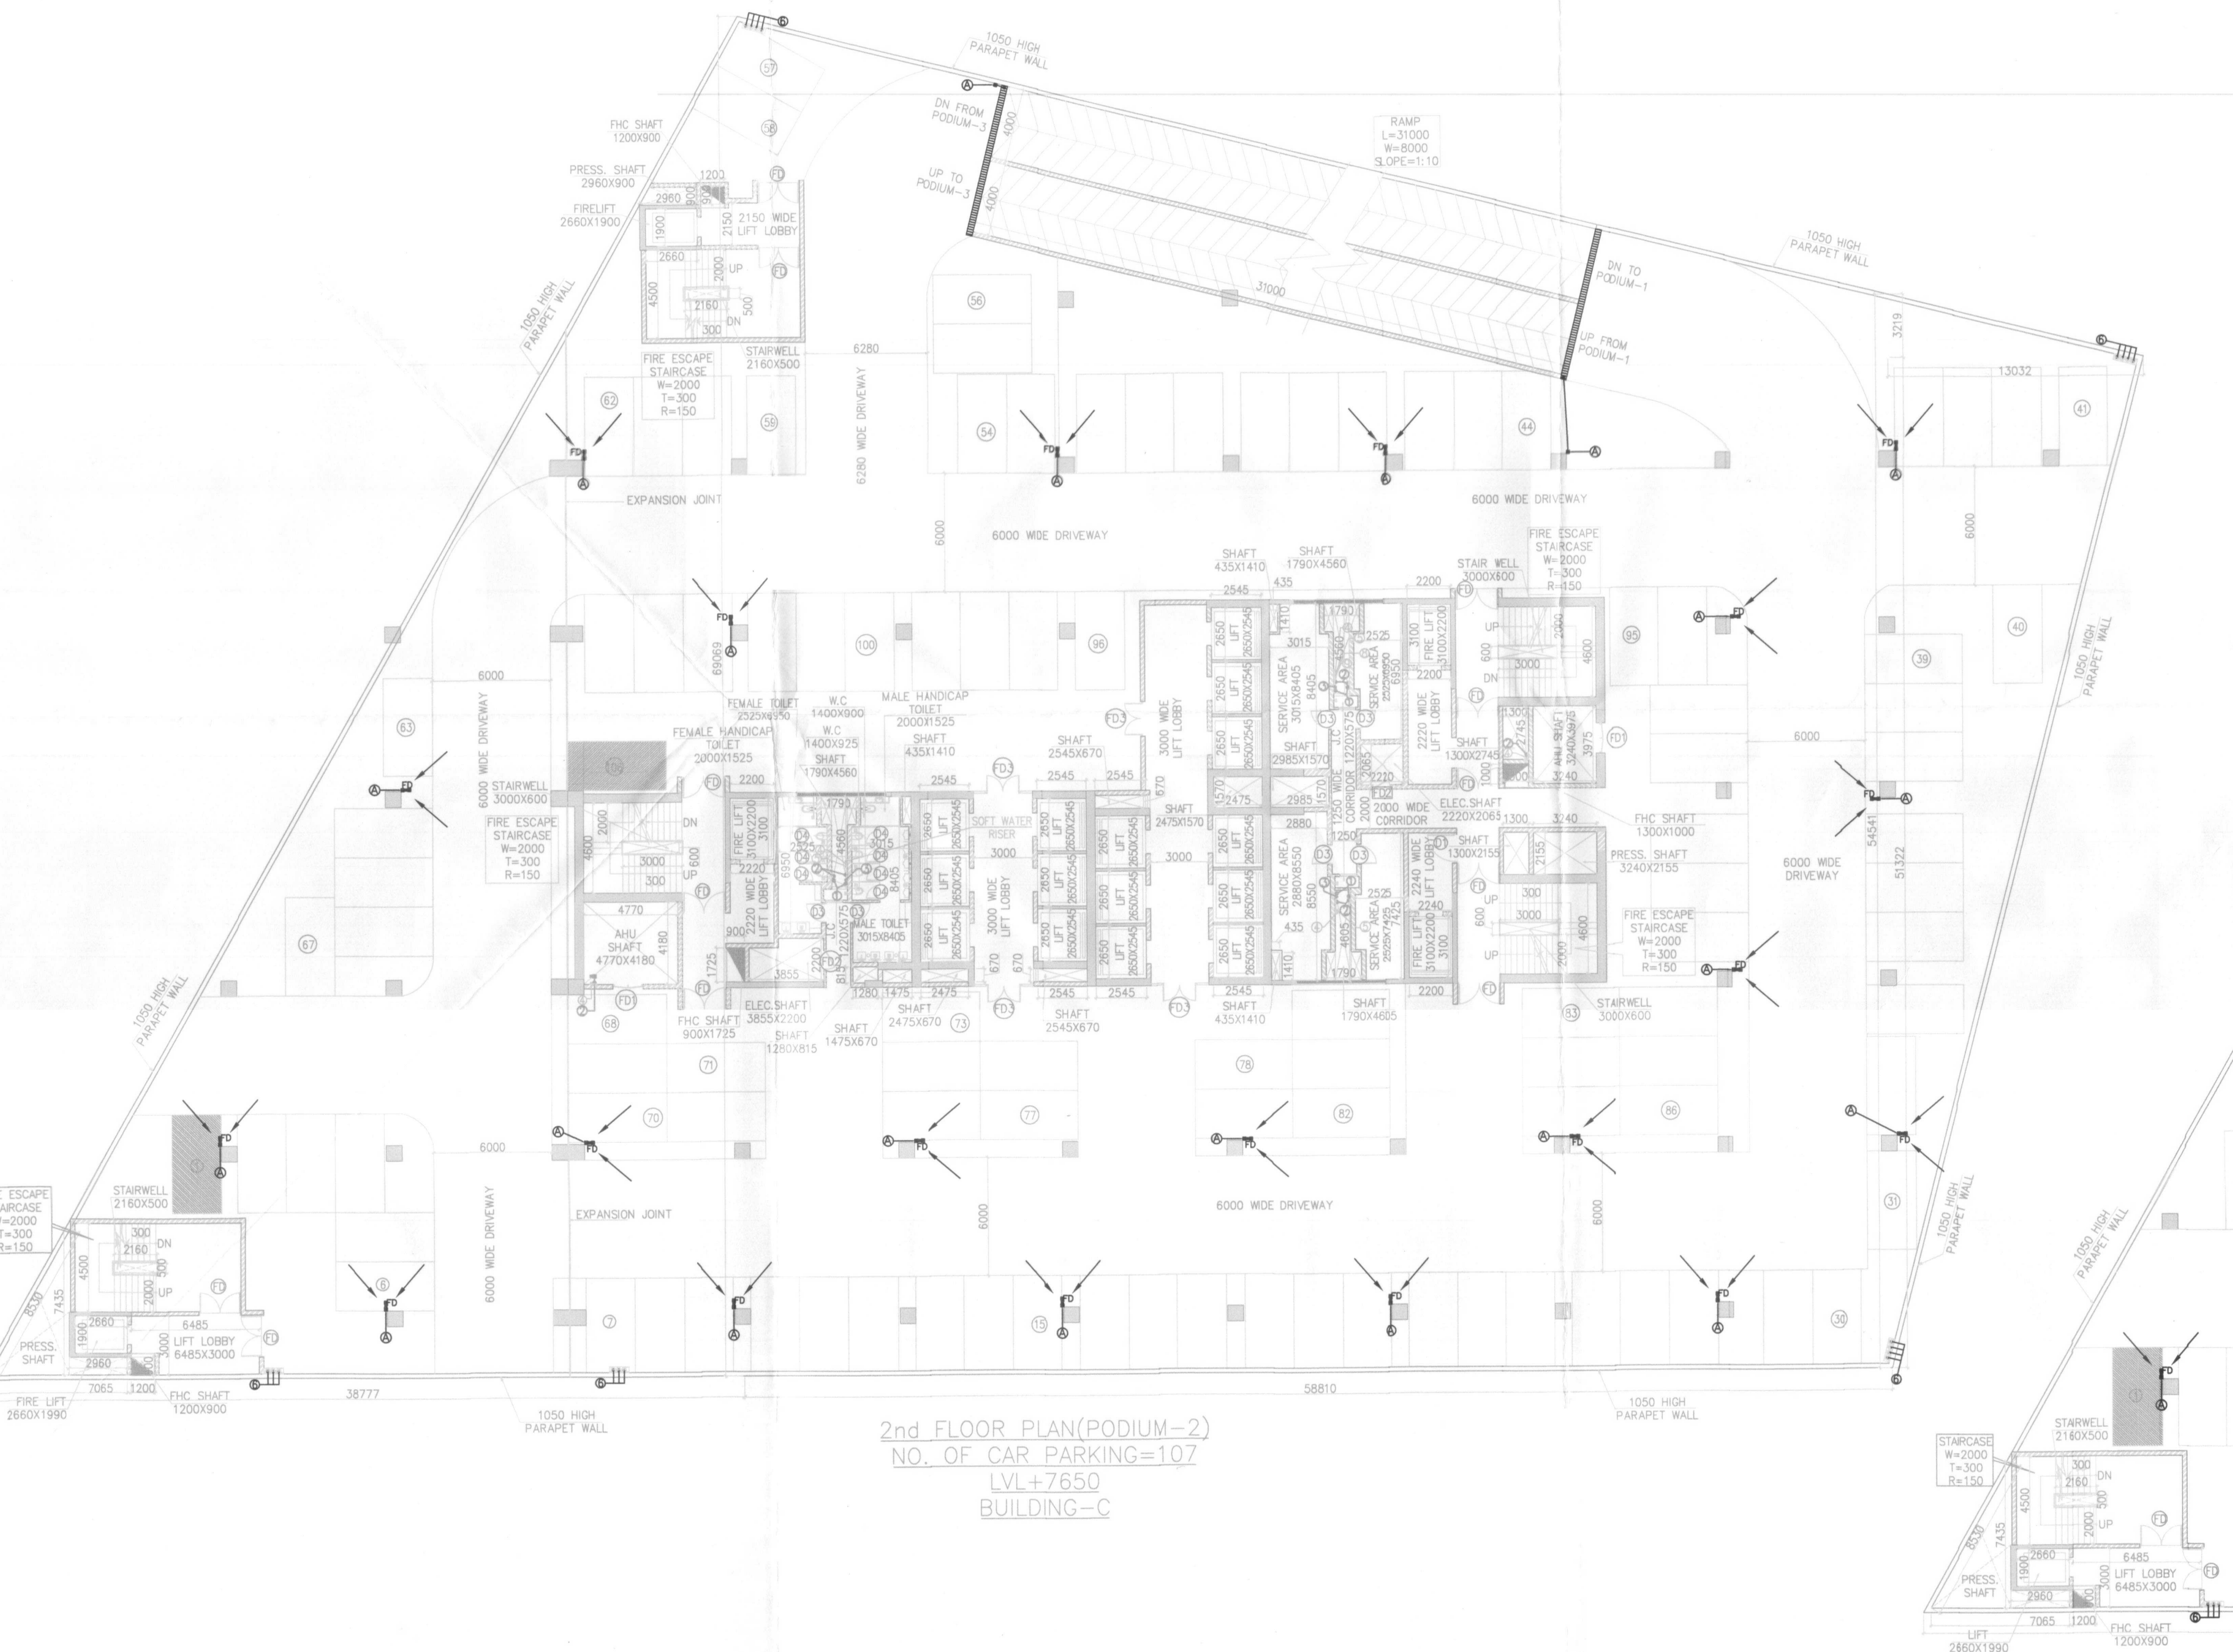

2nd FLOOR PLAN (PODIUM-2)
NO. OF CAR PARKING=107
LVL.+7650
BUILDING-C

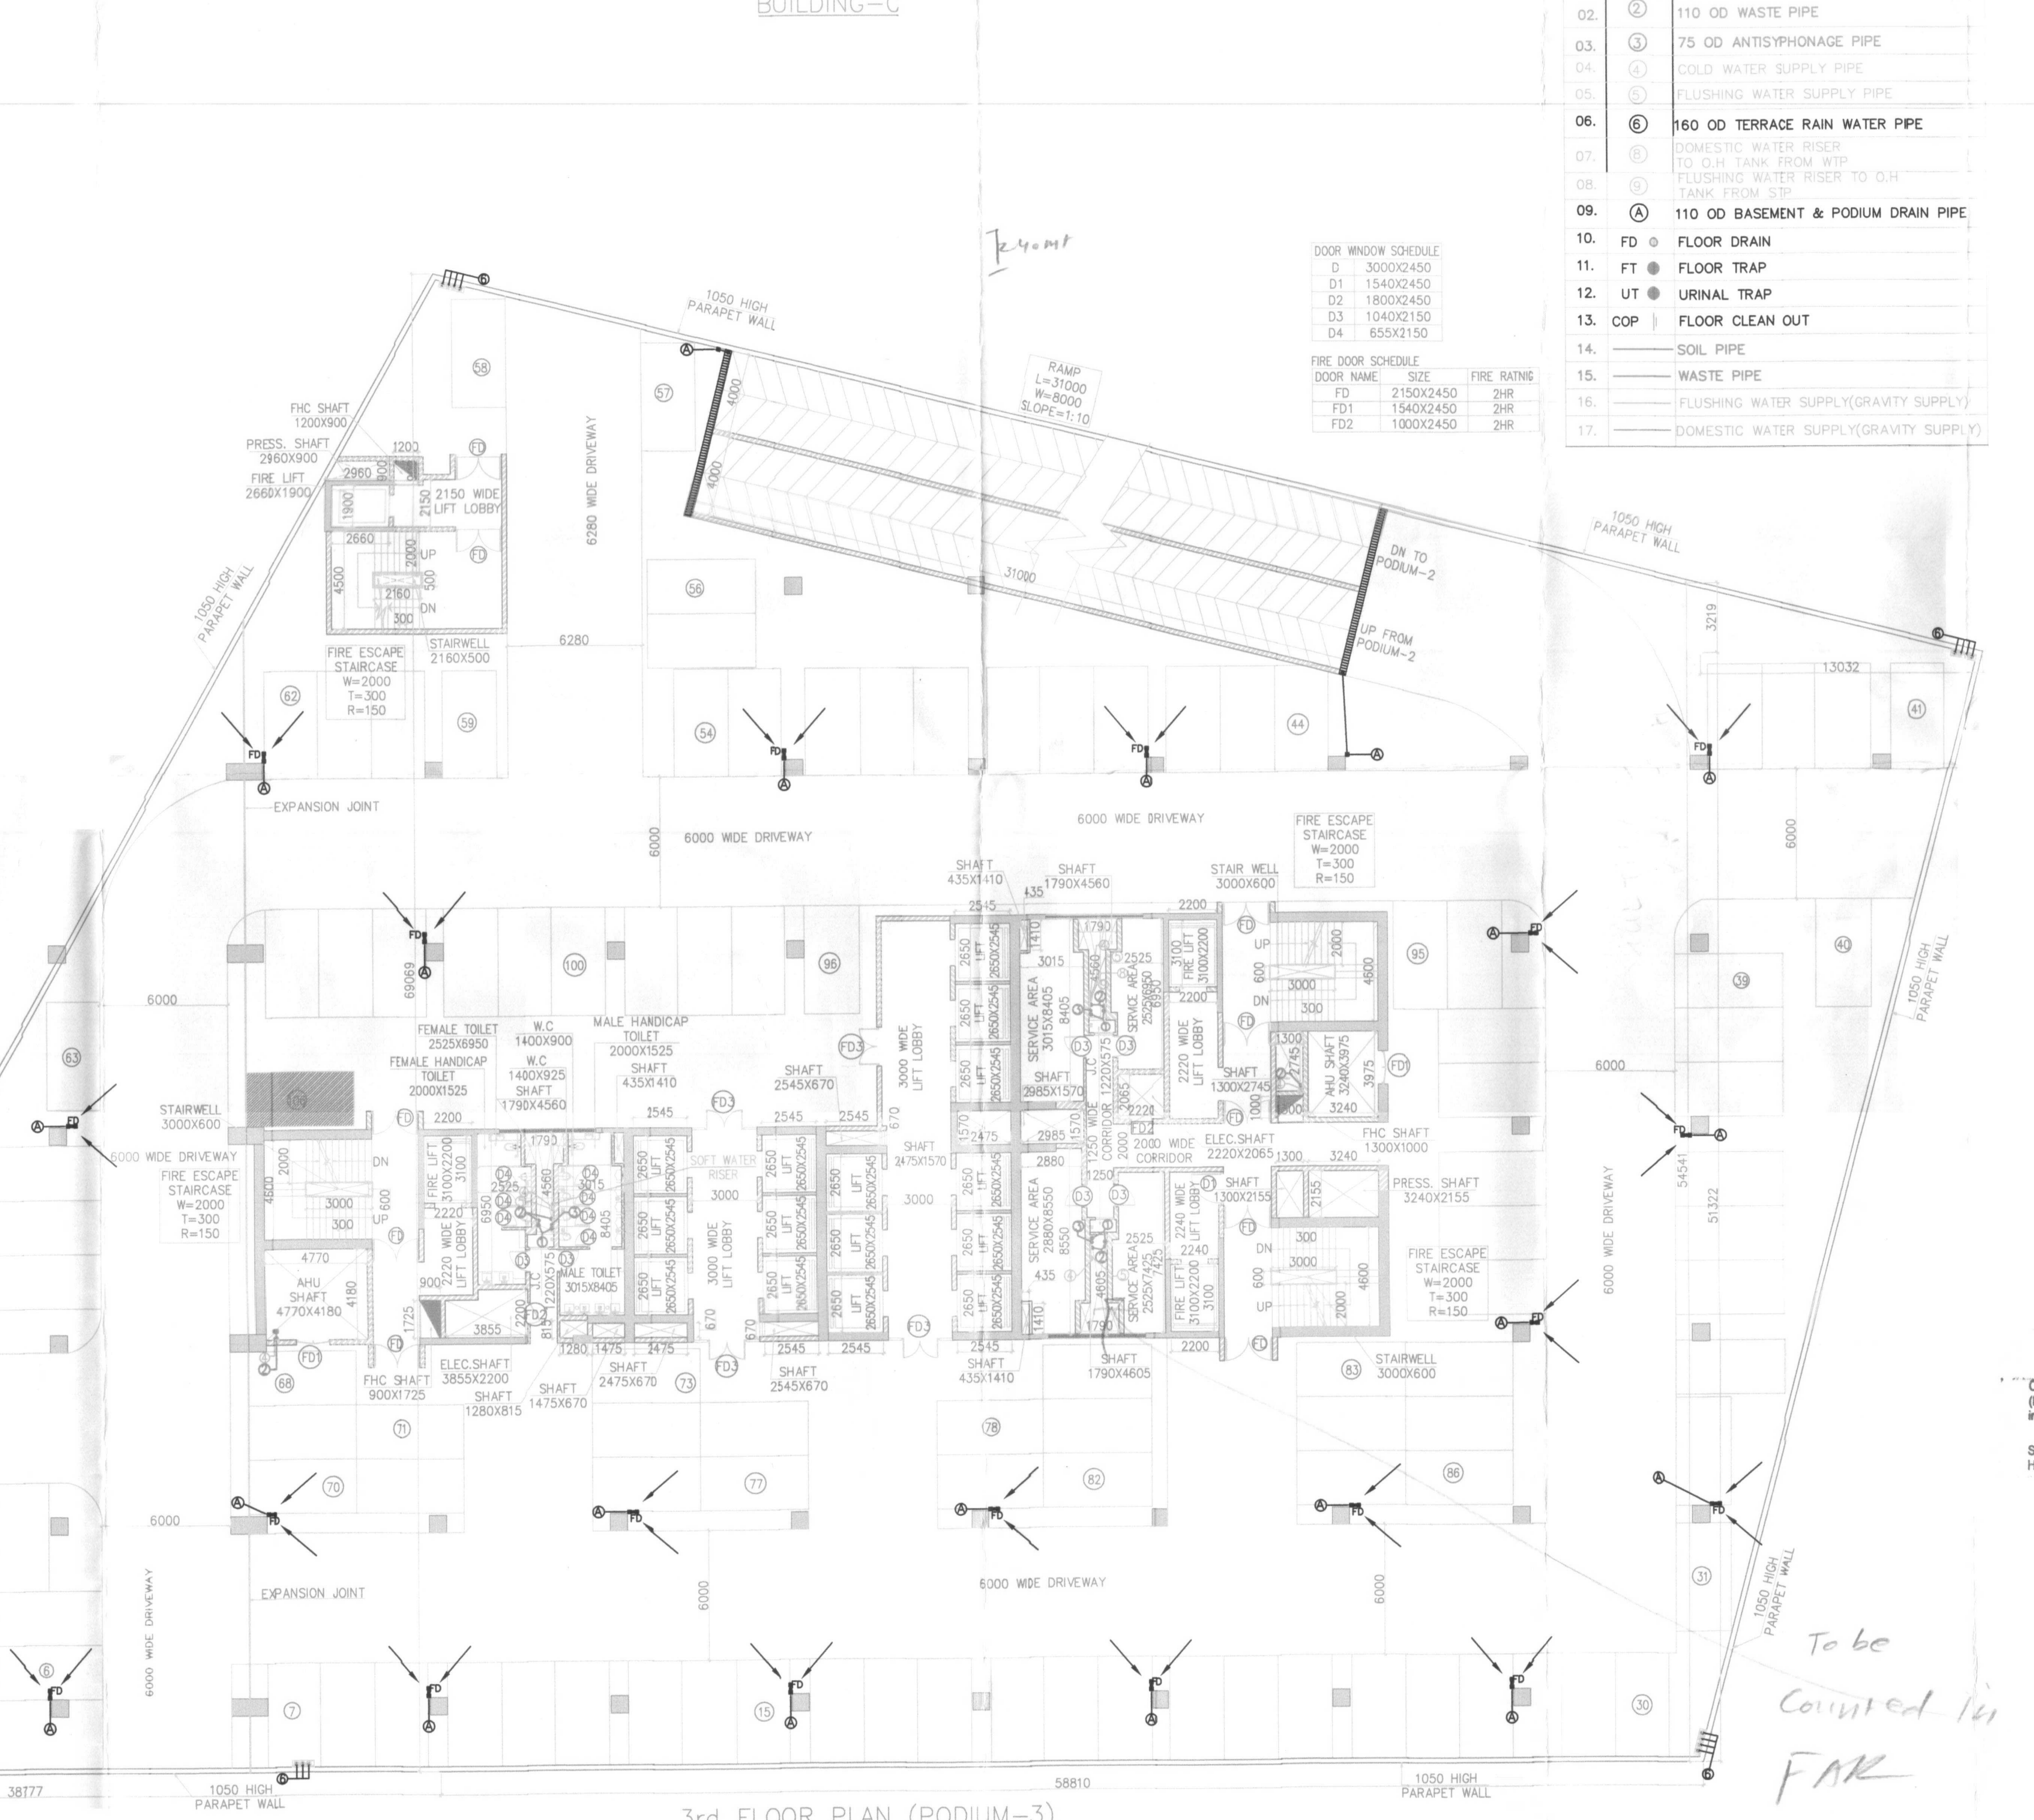

3rd FLOOR PLAN (PODIUM-3)
NO. OF CAR PARKING=106
LVL.+10650
BUILDING-C

Architect
Hafeez
Contractor




RSMS ARCHITECTS PVT. LTD.
69, Mota Niwas, Bhawani Kunj
(Behind D2), Vasant Kunj,
New Delhi-110070.
Tel.: 011-26898616, 26898617
www.rsms-ar.ch.com

Project:
PROPOSED BUILDING PLAN OF BUILDING - C, BUILDING - D, BUILDING - E AND BUILDING - F IN 94.57485 ACRES DLF CYBER CITY, SECTOR 24, 25 & 25A, GURGAON, HARYANA.

OWNER: DLF Cyber City Developers Ltd.,
10th Floor DLF Gateway Tower,
DLF Cyber City, Gurugram, Haryana
Pin: 122002

DRAWING TITLE: BUILDING-C
GROUND FLOOR PLAN

Checked and Found OK for P.L. Health
(General Sanitary only related to compliance with
in following cases: 1. E.C.O. 2. P.L. 3. P.L. 