

KEY PLAN

BUILDING - C



A.D.F.O. (Ho)  
DPS P&L  
Member B.P.C.

(RAM AVAR BASSI)  
A.D.


DLF45400




ELEVATION-1



ELEVATION-2

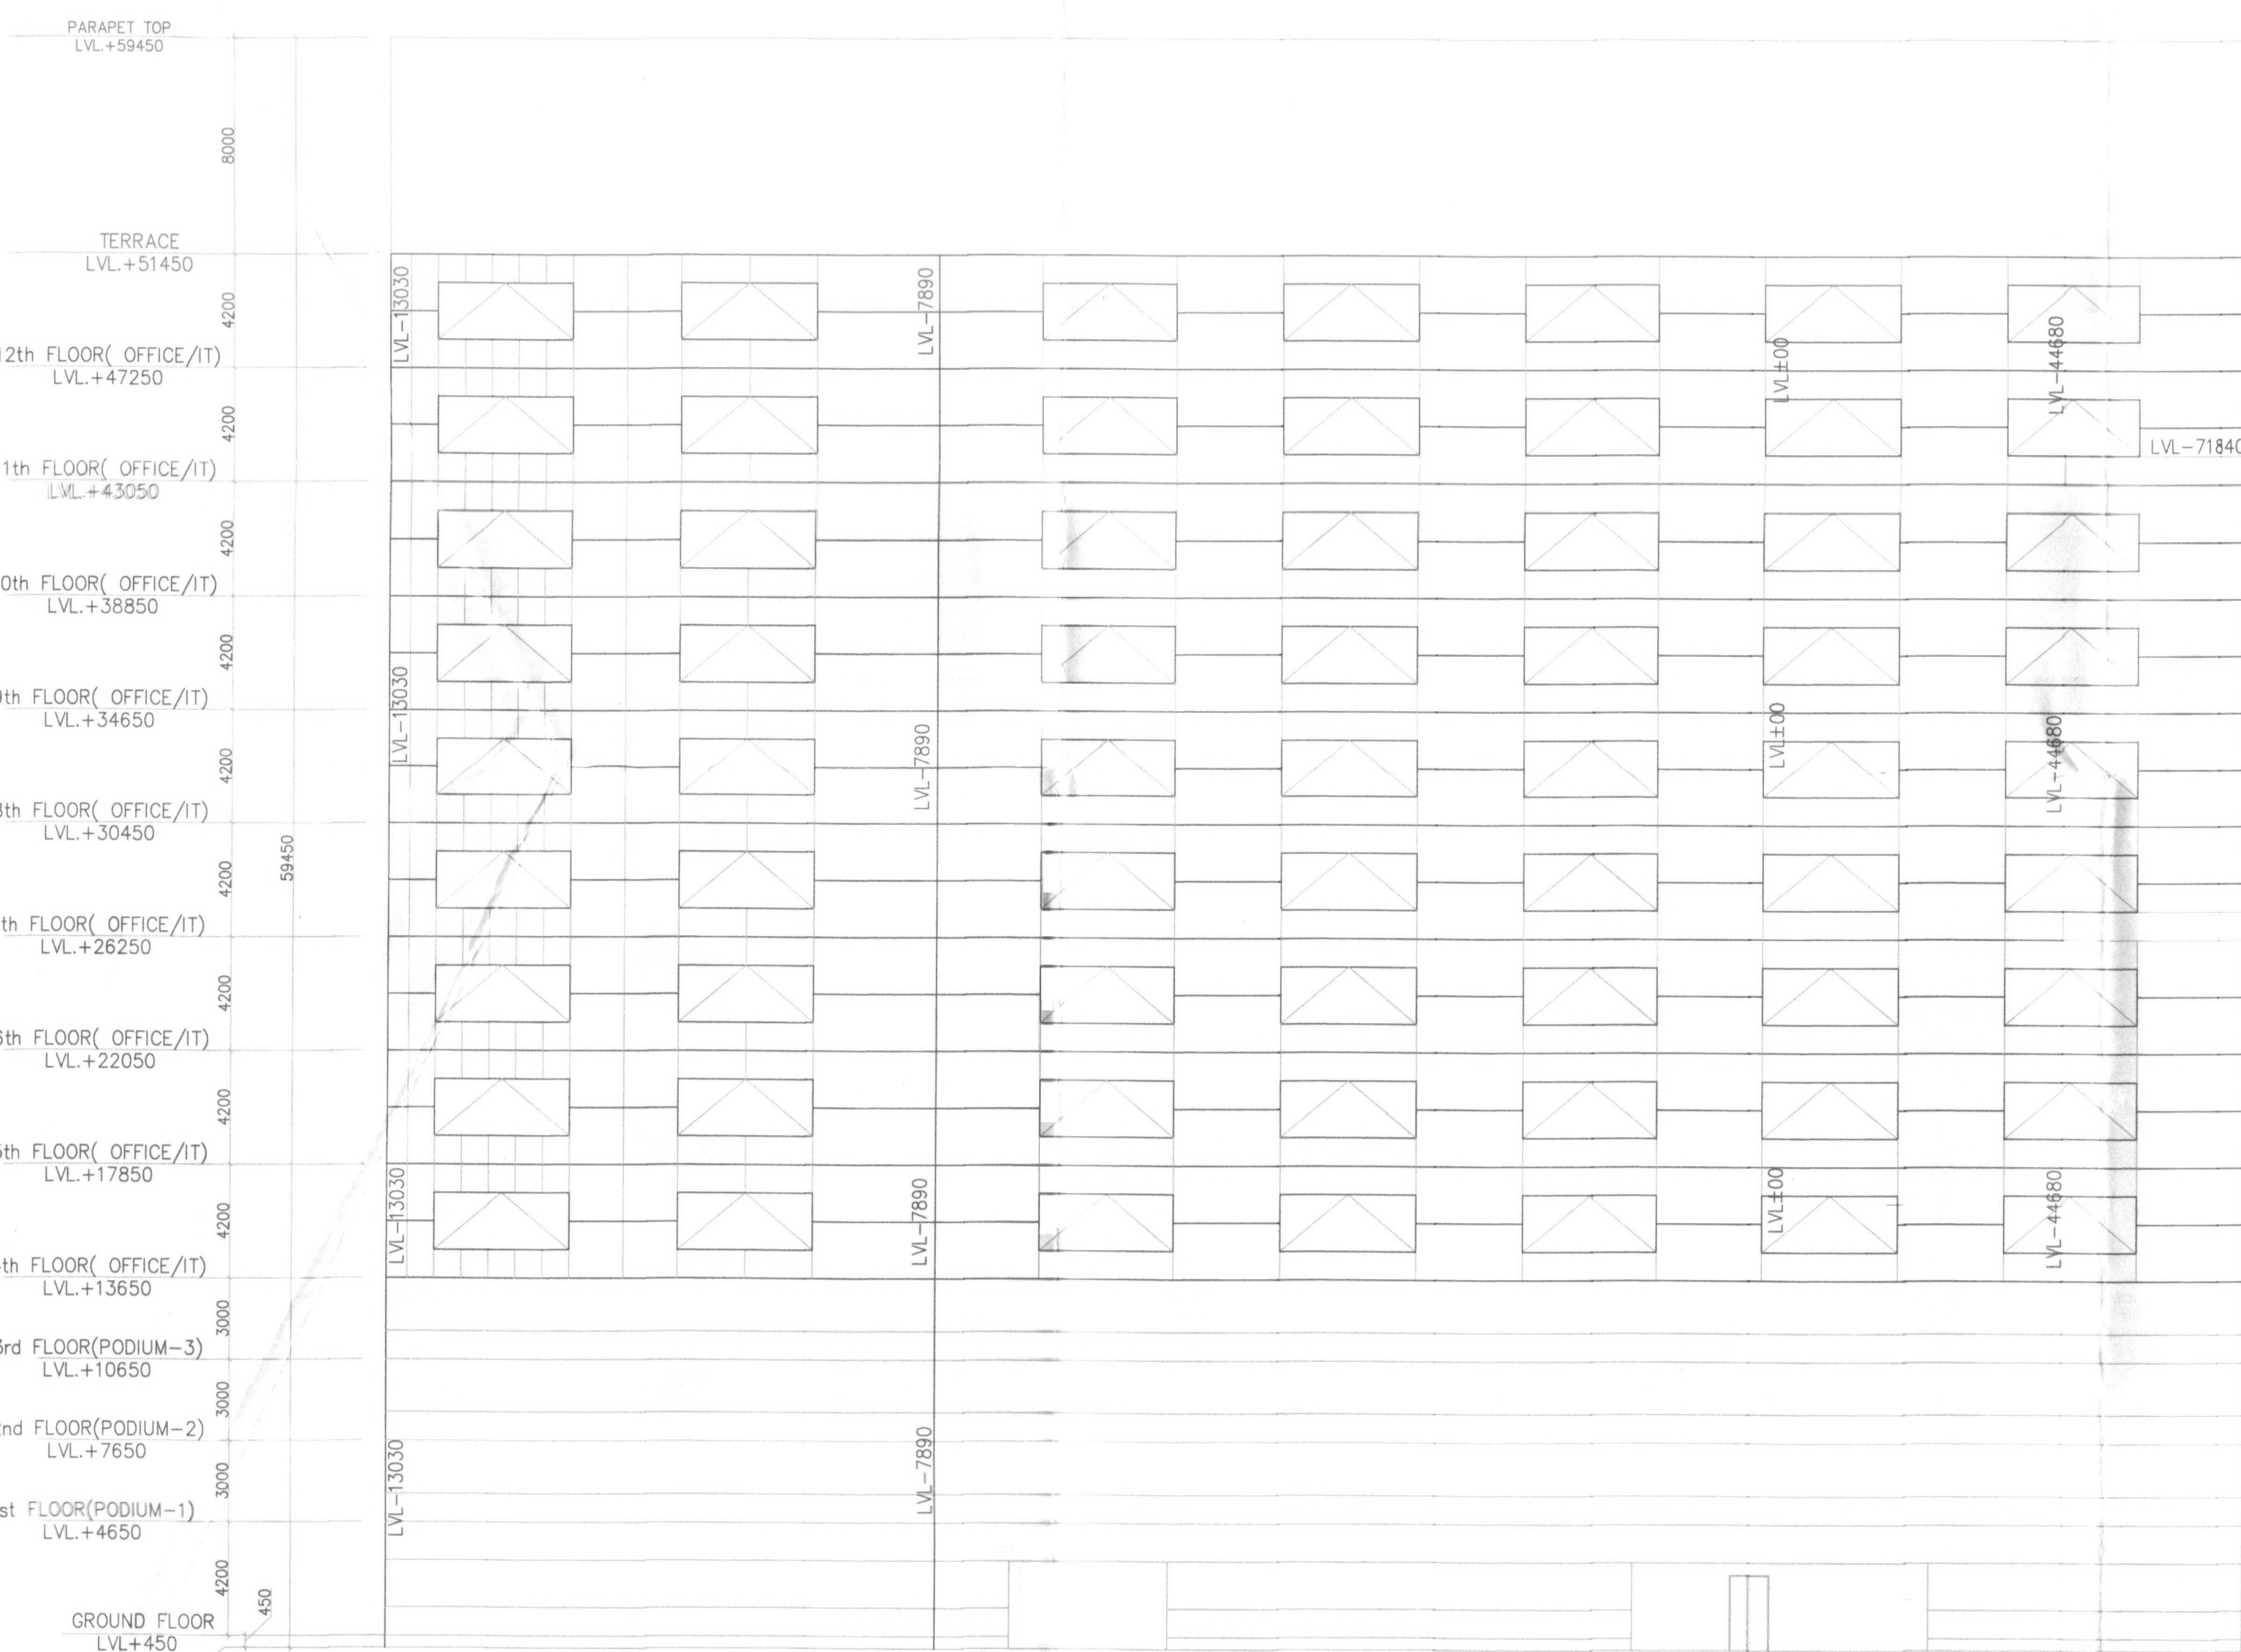

ELEVATION-3

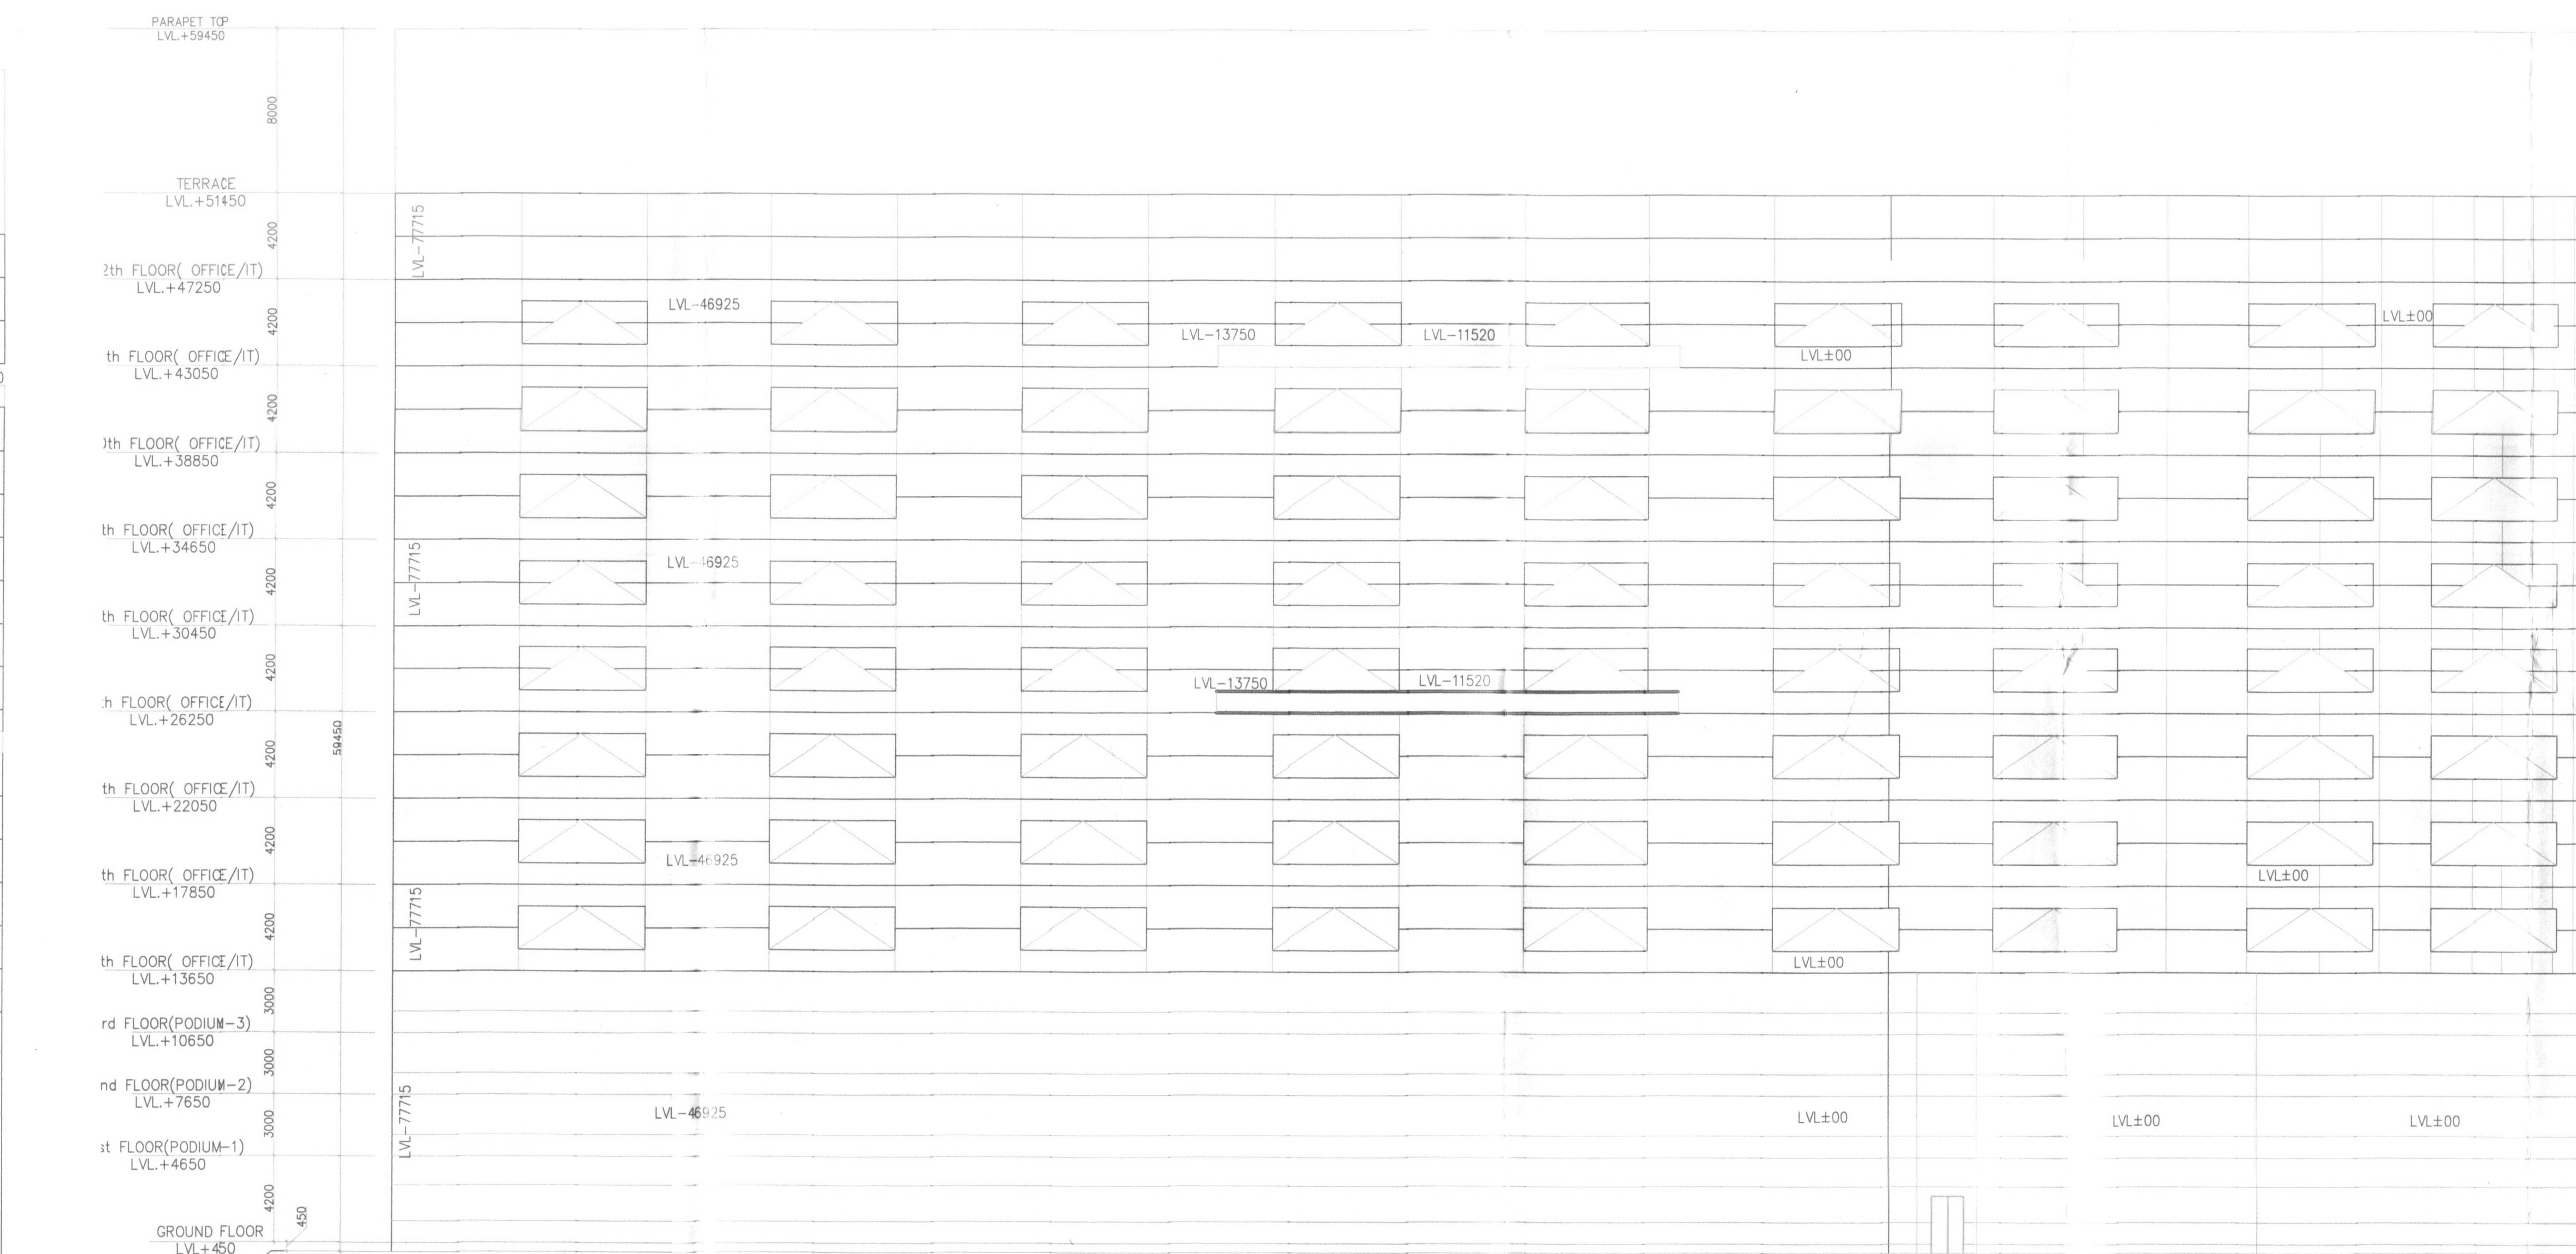

ELEVATION-4

Architect  
Hafeez  
Contractor

29 Bank Street, Bombay 400 023, Tel: 2667920

**RISMS**  
ARCHITECTS

RSMS ARCHITECTS PVT. LTD.  
69, Nara Niwas, Bhawani Kunj  
(Behind D2), Vasant Kunj,  
New Delhi-110070.  
Tel.: 011-26898616, 26898617  
www.rsms-arch.com

Project:  
PROPOSED BUILDING PLAN OF BUILDING  
- C, BUILDING -D, BUILDING -E AND  
BUILDING -F IN 74.57485 ACRES DLF  
CYBER CITY, SECTOR 24, 25 & 25A,  
GURGAON, HARYANA.

OWNER: DLF Cyber City Developers Ltd.  
10th Floor DLF Gateway Tower,  
DLF Cyber City, Gurugram, Haryana  
Pin: 122002

DRAWING TITLE: -  
BUILDING -C  
ELEVATION-A,B,C,D

REVISION	JOB NO. -	DRG NO. -	NORTH -
		BC-04	N
	SCALE: -	DATE: -	
	1:200	16-05-2018	

FILE: - DEALT BY: - CHECKED BY: - APPROVED BY: -

ARCHITECT'S SEAL & SIGNATURE OWNER'S SEAL & SIGNATURE

