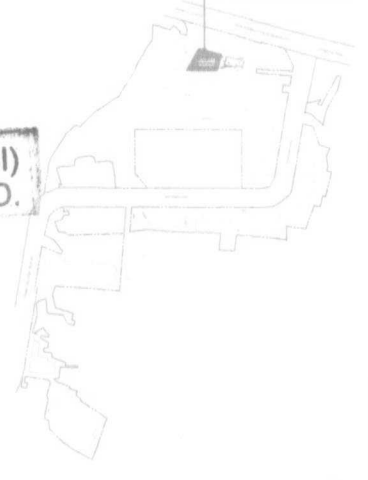

  
 ARCHITECT(H.O.) S.T.P. Member Secretary B.P.C.
   
 S.P.P. Member B.P.C.
   
 C.T.P. Chairman B.P.C.
   
 JD PA ATP

(RAM AVTAR BASSI)
   
 TOP
   
 LVL.+59450



A.D.F.O. (Hq)
   
 DFS PKL
   
 Member B.P.C.

**DLF45401**

**Architect**
  
**Hafeez Contractor**
  
 29 Bank Street, Bombay 400 023, Tel:2661920

**RSMS ARCHITECTS**

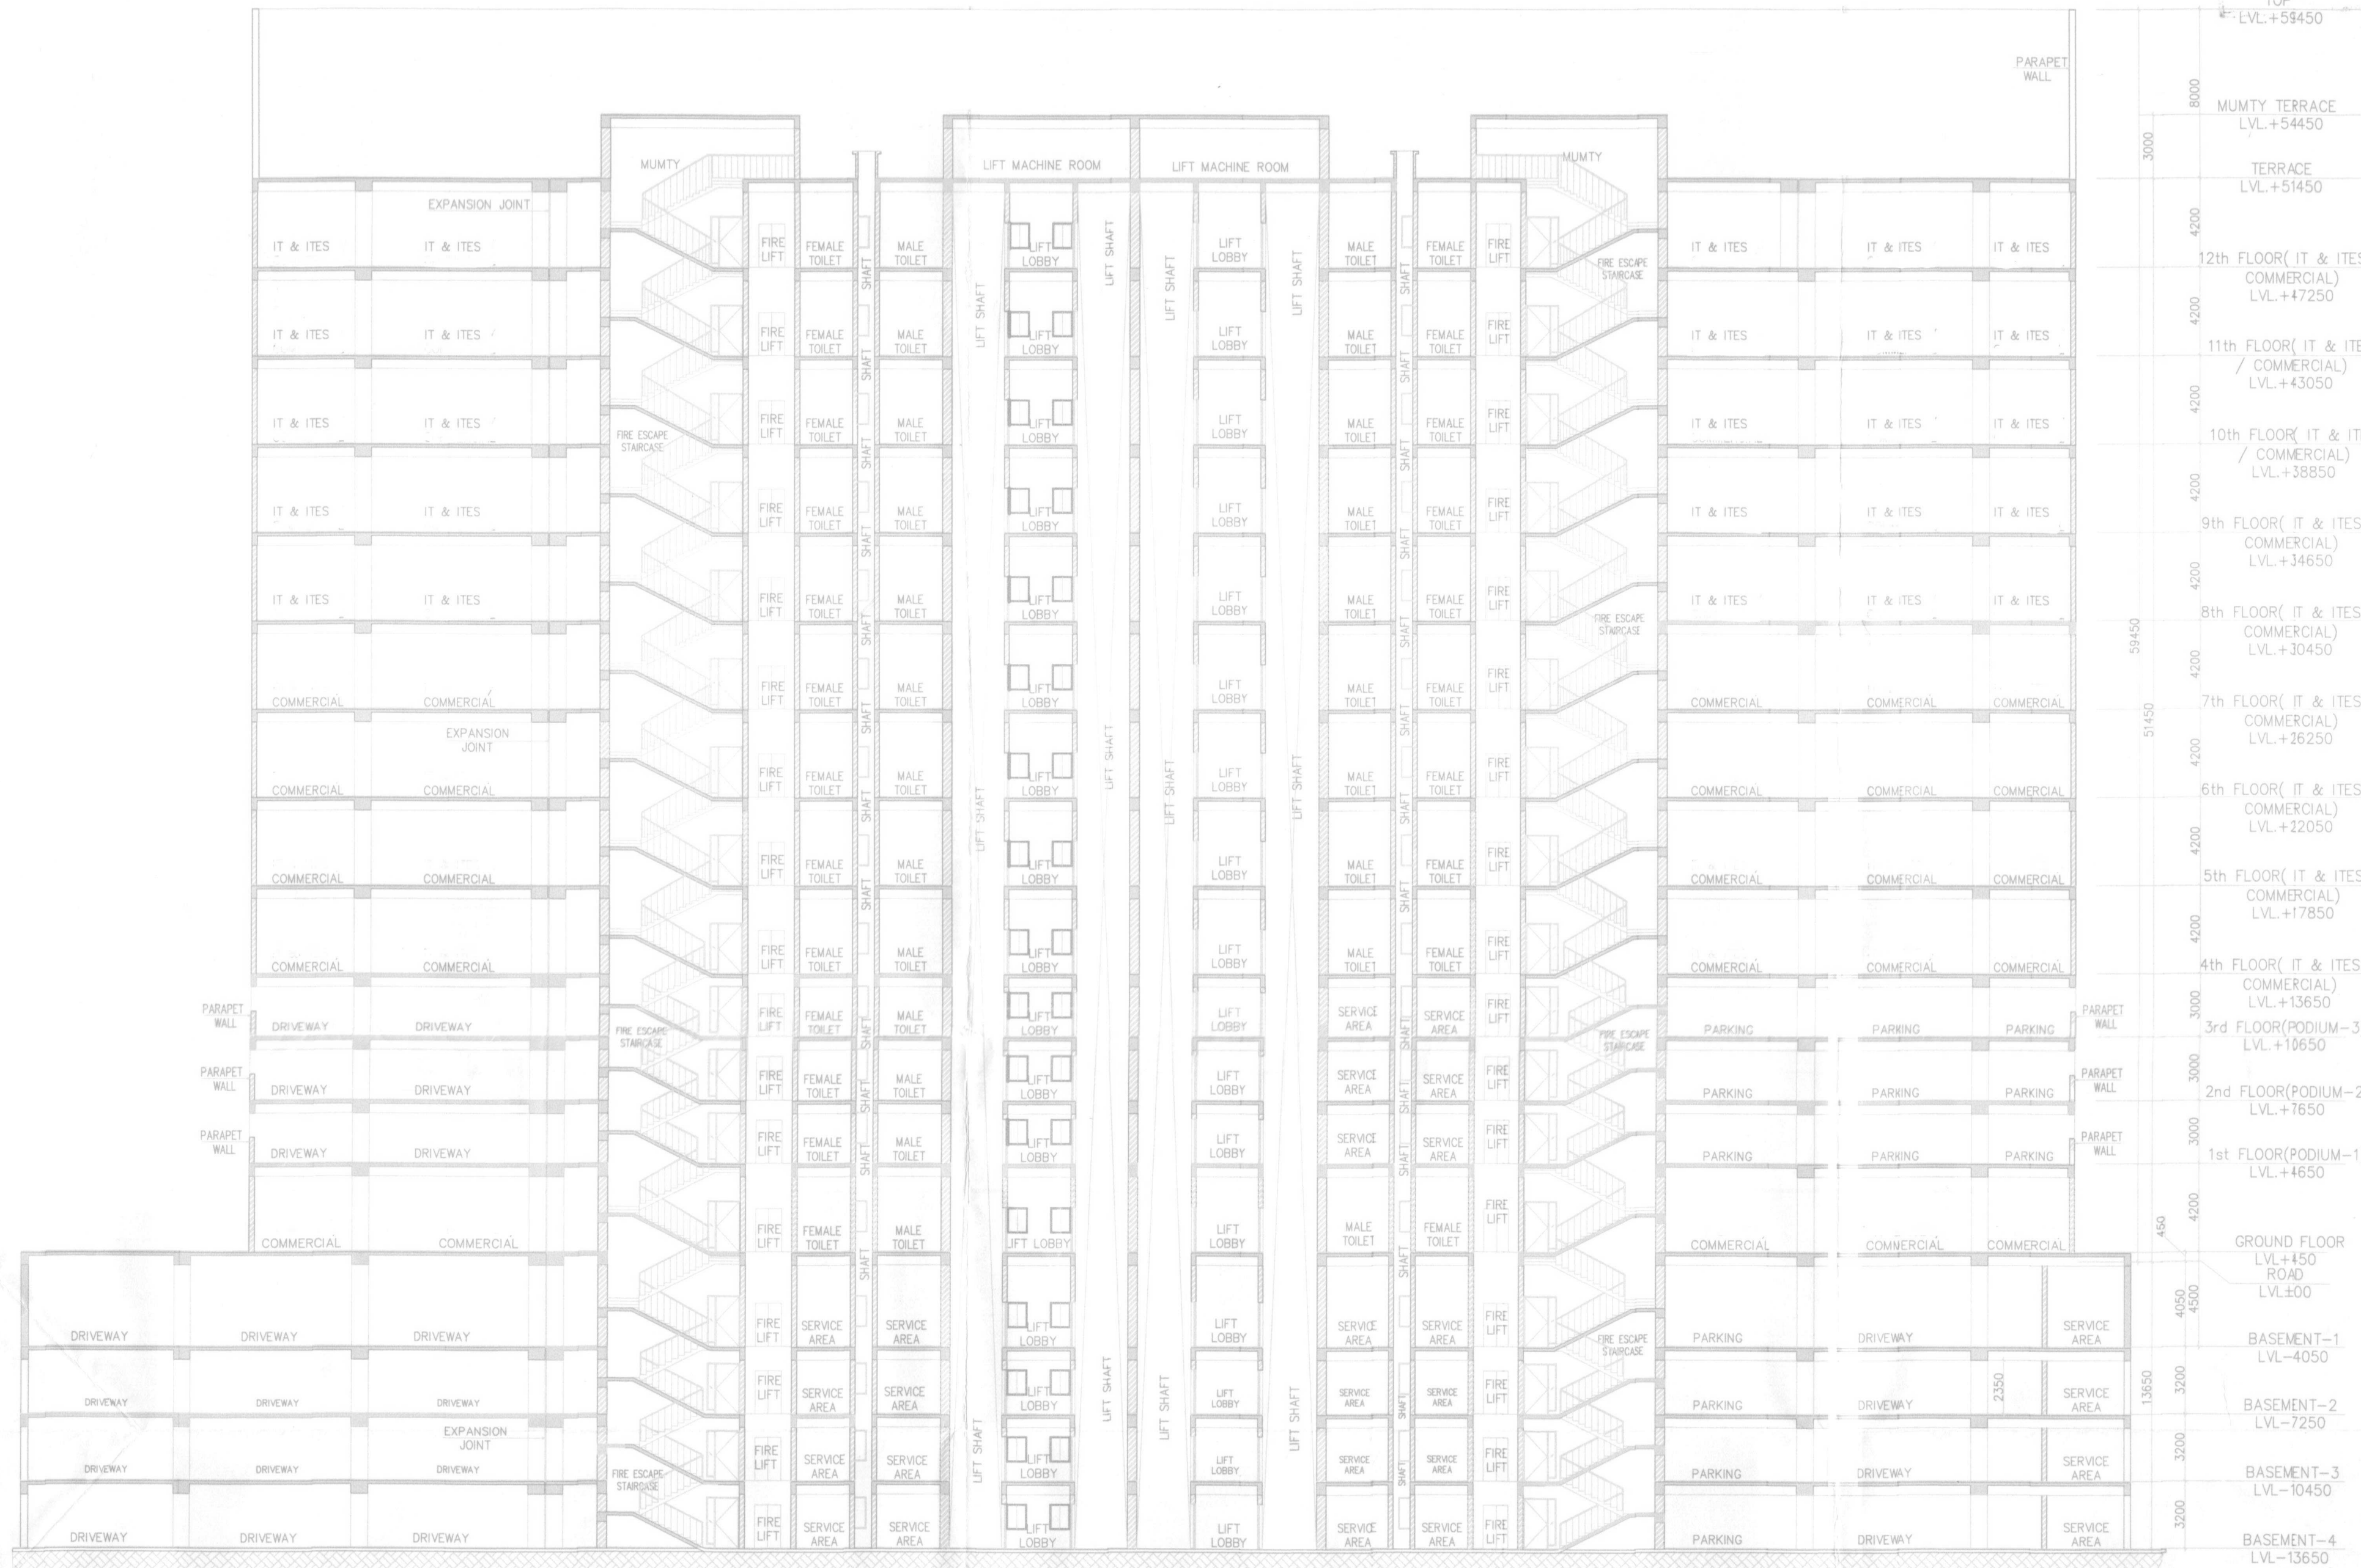
RSMS ARCHITECTS PVT. LTD.
   
 69, Nara Niwas Bhawan Kunj
   
 (Behind D2), Vasant Kunj,
   
 New Delhi-110070.
   
 Tel.: 011-26898616, 26898617
   
 www.rsms-arch.com

Project:
   
 PROPOSED BUILDING PLAN OF BUILDING - C, BUILDING -D, BUILDING -E AND BUILDING -F IN 99.57485 ACRES DLF CYBER CITY, SECTOR 24, 25 & 25A, GURGAON, HARYANA.
   
 OWNER: DLF Cyber City Developers Ltd.
   
 10th Floor DLF Gateway Tower, DLF Cyber City, Gurgaon, Haryana Pin: 122002

DRAWING TITLE: - BUILDING -C SECTION-XX

REVISION	JOB NO. - 11200	DRG NO. - BC-05	NORTH - N
	SCALE: -	DATE: - 16-05-2018	
FILE: -	DEALT BY: -	CHECKED BY: -	APPROVED BY: -

ARCHITECT'S SEAL & SIGNATURE
   
 OWNER'S SEAL & SIGNATURE



3000	8000	MUMTY TERRACE LVL.+54450
		TERRACE LVL.+51450
4200	4200	12th FLOOR( IT & ITES COMMERCIAL) LVL.+47250
4200	4200	11th FLOOR( IT & ITES / COMMERCIAL) LVL.+43050
4200	4200	10th FLOOR( IT & ITE / COMMERCIAL) LVL.+38850
4200	4200	9th FLOOR( IT & ITES COMMERCIAL) LVL.+34650
4200	4200	8th FLOOR( IT & ITES COMMERCIAL) LVL.+30450
59450	4200	7th FLOOR( IT & ITES COMMERCIAL) LVL.+26250
51450	4200	6th FLOOR( IT & ITES COMMERCIAL) LVL.+22050
	4200	5th FLOOR( IT & ITES COMMERCIAL) LVL.+17850
	4200	4th FLOOR( IT & ITES COMMERCIAL) LVL.+13650
	3000	3rd FLOOR(PODIUM-3) LVL.+10650
	3000	2nd FLOOR(PODIUM-2) LVL.+7650
	3000	1st FLOOR(PODIUM-1) LVL.+4650
450	4200	GROUND FLOOR LVL.+450 ROAD LVL.±00
4050	4500	BASEMENT-1 LVL.-4050
13650	3200	BASEMENT-2 LVL.-7250
	3200	BASEMENT-3 LVL.-10450
	3200	BASEMENT-4 LVL.-13650

SECTION 'X'-X BUILDING-C