

Handwritten signatures and stamps, including 'A.D.F.O. (HQ) DFS PKL Member B.P.C.' and '(RAMA/TAR BASSI) A.D.'.

DLF45410

Architect Hafeez Contractor

R/S/M/S ARCHITECTS

RSMS ARCHITECTS PVT. LTD. 69, Nara Niwas Bhowani Kunj (Behind D2), Vasant Kunj, New Delhi-110070.

Project: PROPOSED BUILDING PLAN OF BUILDING - C, BUILDING - D, BUILDING - E AND BUILDING - F IN 94.57485 ACRES DLF CYBER CITY, SECTOR 24, 25 & 25A, GURGAON, HARYANA.

OWNER: DLF Cyber City Developers Ltd. 10th Floor DLF Gateway Tower, DLF Cyber City, Gurugram, Haryana Pin: 122002.

DRAWING TITLE: BUILDING-D AREA CALCULATION OF BASEMENT-02

Table with columns: REVISION, JOB NO., DRG NO., NORTH, SCALE, DATE, CHECKED BY, APPROVED BY.

ARCHITECT'S SEAL & SIGNATURE, OWNER'S SEAL & SIGNATURE

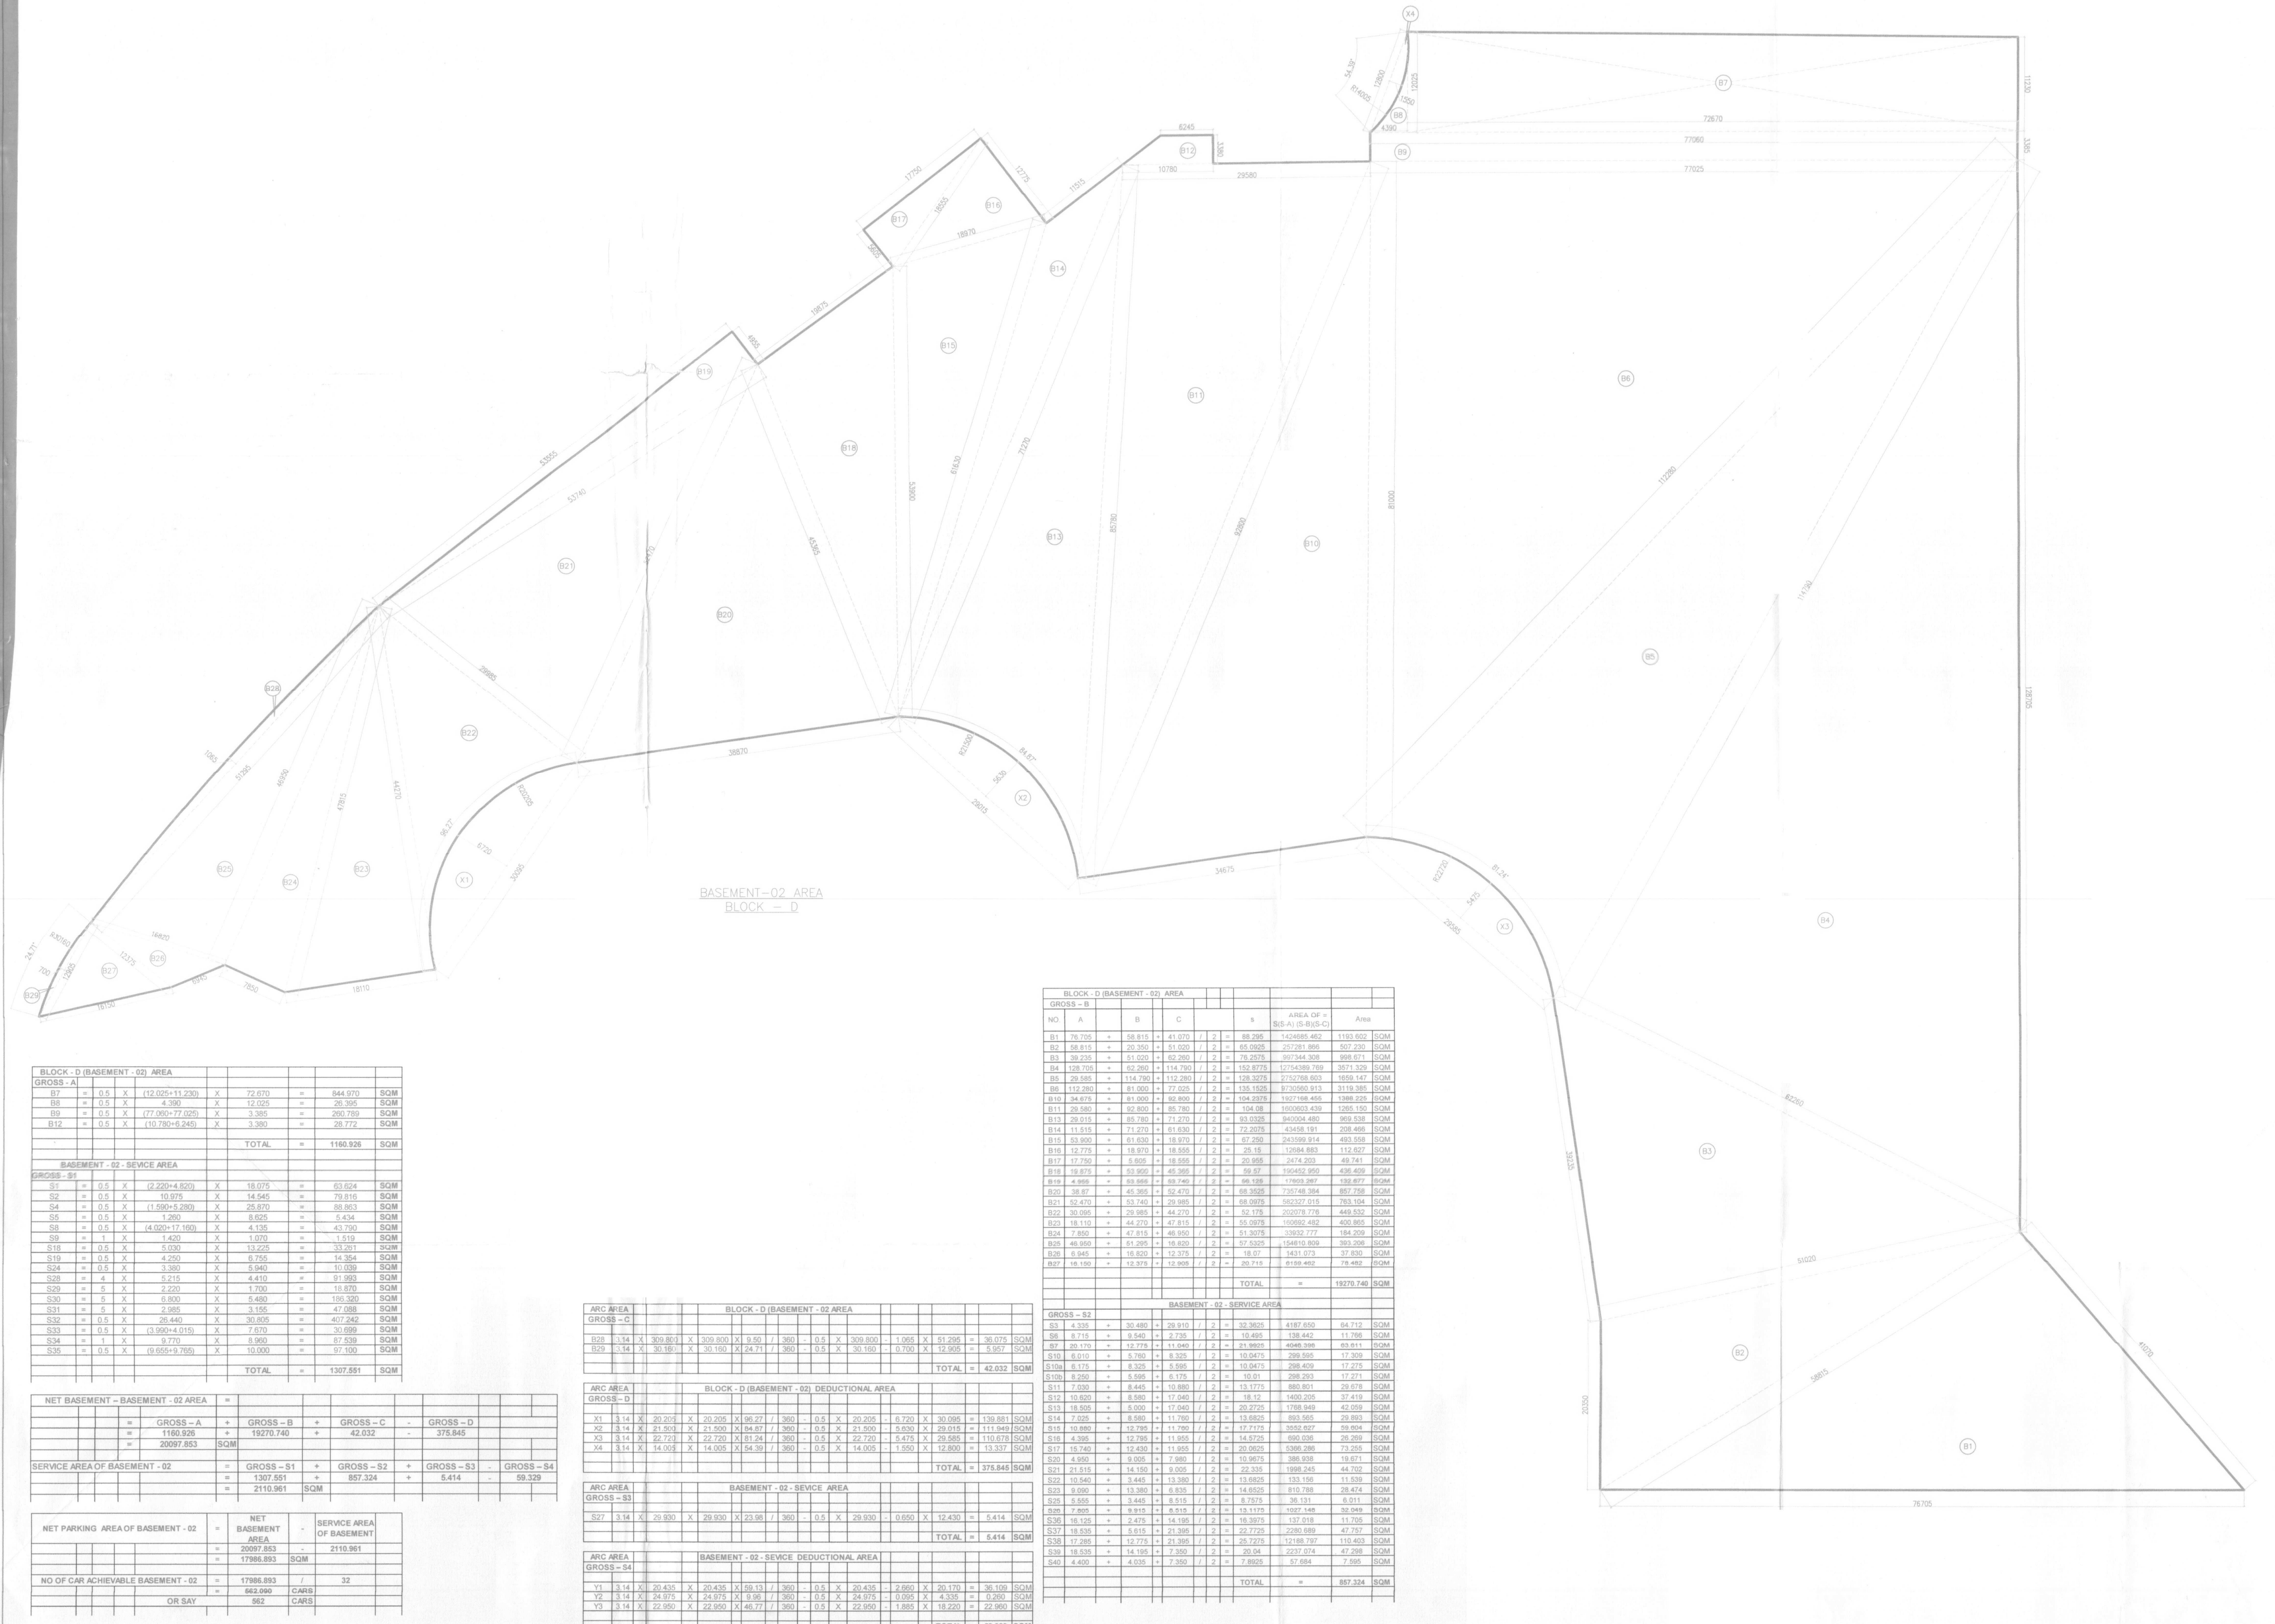


Table: BLOCK-D (BASEMENT-02) AREA GROSS - A1. Lists areas for rooms B7 through B12 with dimensions and area calculations.

Table: NET BASEMENT - BASEMENT - 02 AREA. Summary table for gross areas A, B, C, D and their net areas.

Table: NET PARKING AREA OF BASEMENT - 02. Summary table for gross area, net area, and number of cars.

Table: BLOCK-D (BASEMENT-02) AREA GROSS - C. Lists areas for rooms B28 through B29.

Table: BLOCK-D (BASEMENT-02) DEDUCTUAL AREA. Lists areas for rooms X1 through X4.

Table: BASEMENT-02 - SERVICE AREA. Lists areas for rooms S1 through S33.

Table: BASEMENT-02 - SERVICE DEDUCTUAL AREA. Lists areas for rooms Y1 through Y3.

Table: BLOCK-D (BASEMENT-02) AREA GROSS - B. Large table listing areas for rooms B1 through B27 with detailed dimensions and calculations.

Table: BASEMENT-02 - SERVICE AREA. Large table listing areas for rooms S3 through S40 with detailed dimensions and calculations.