


DLF45415

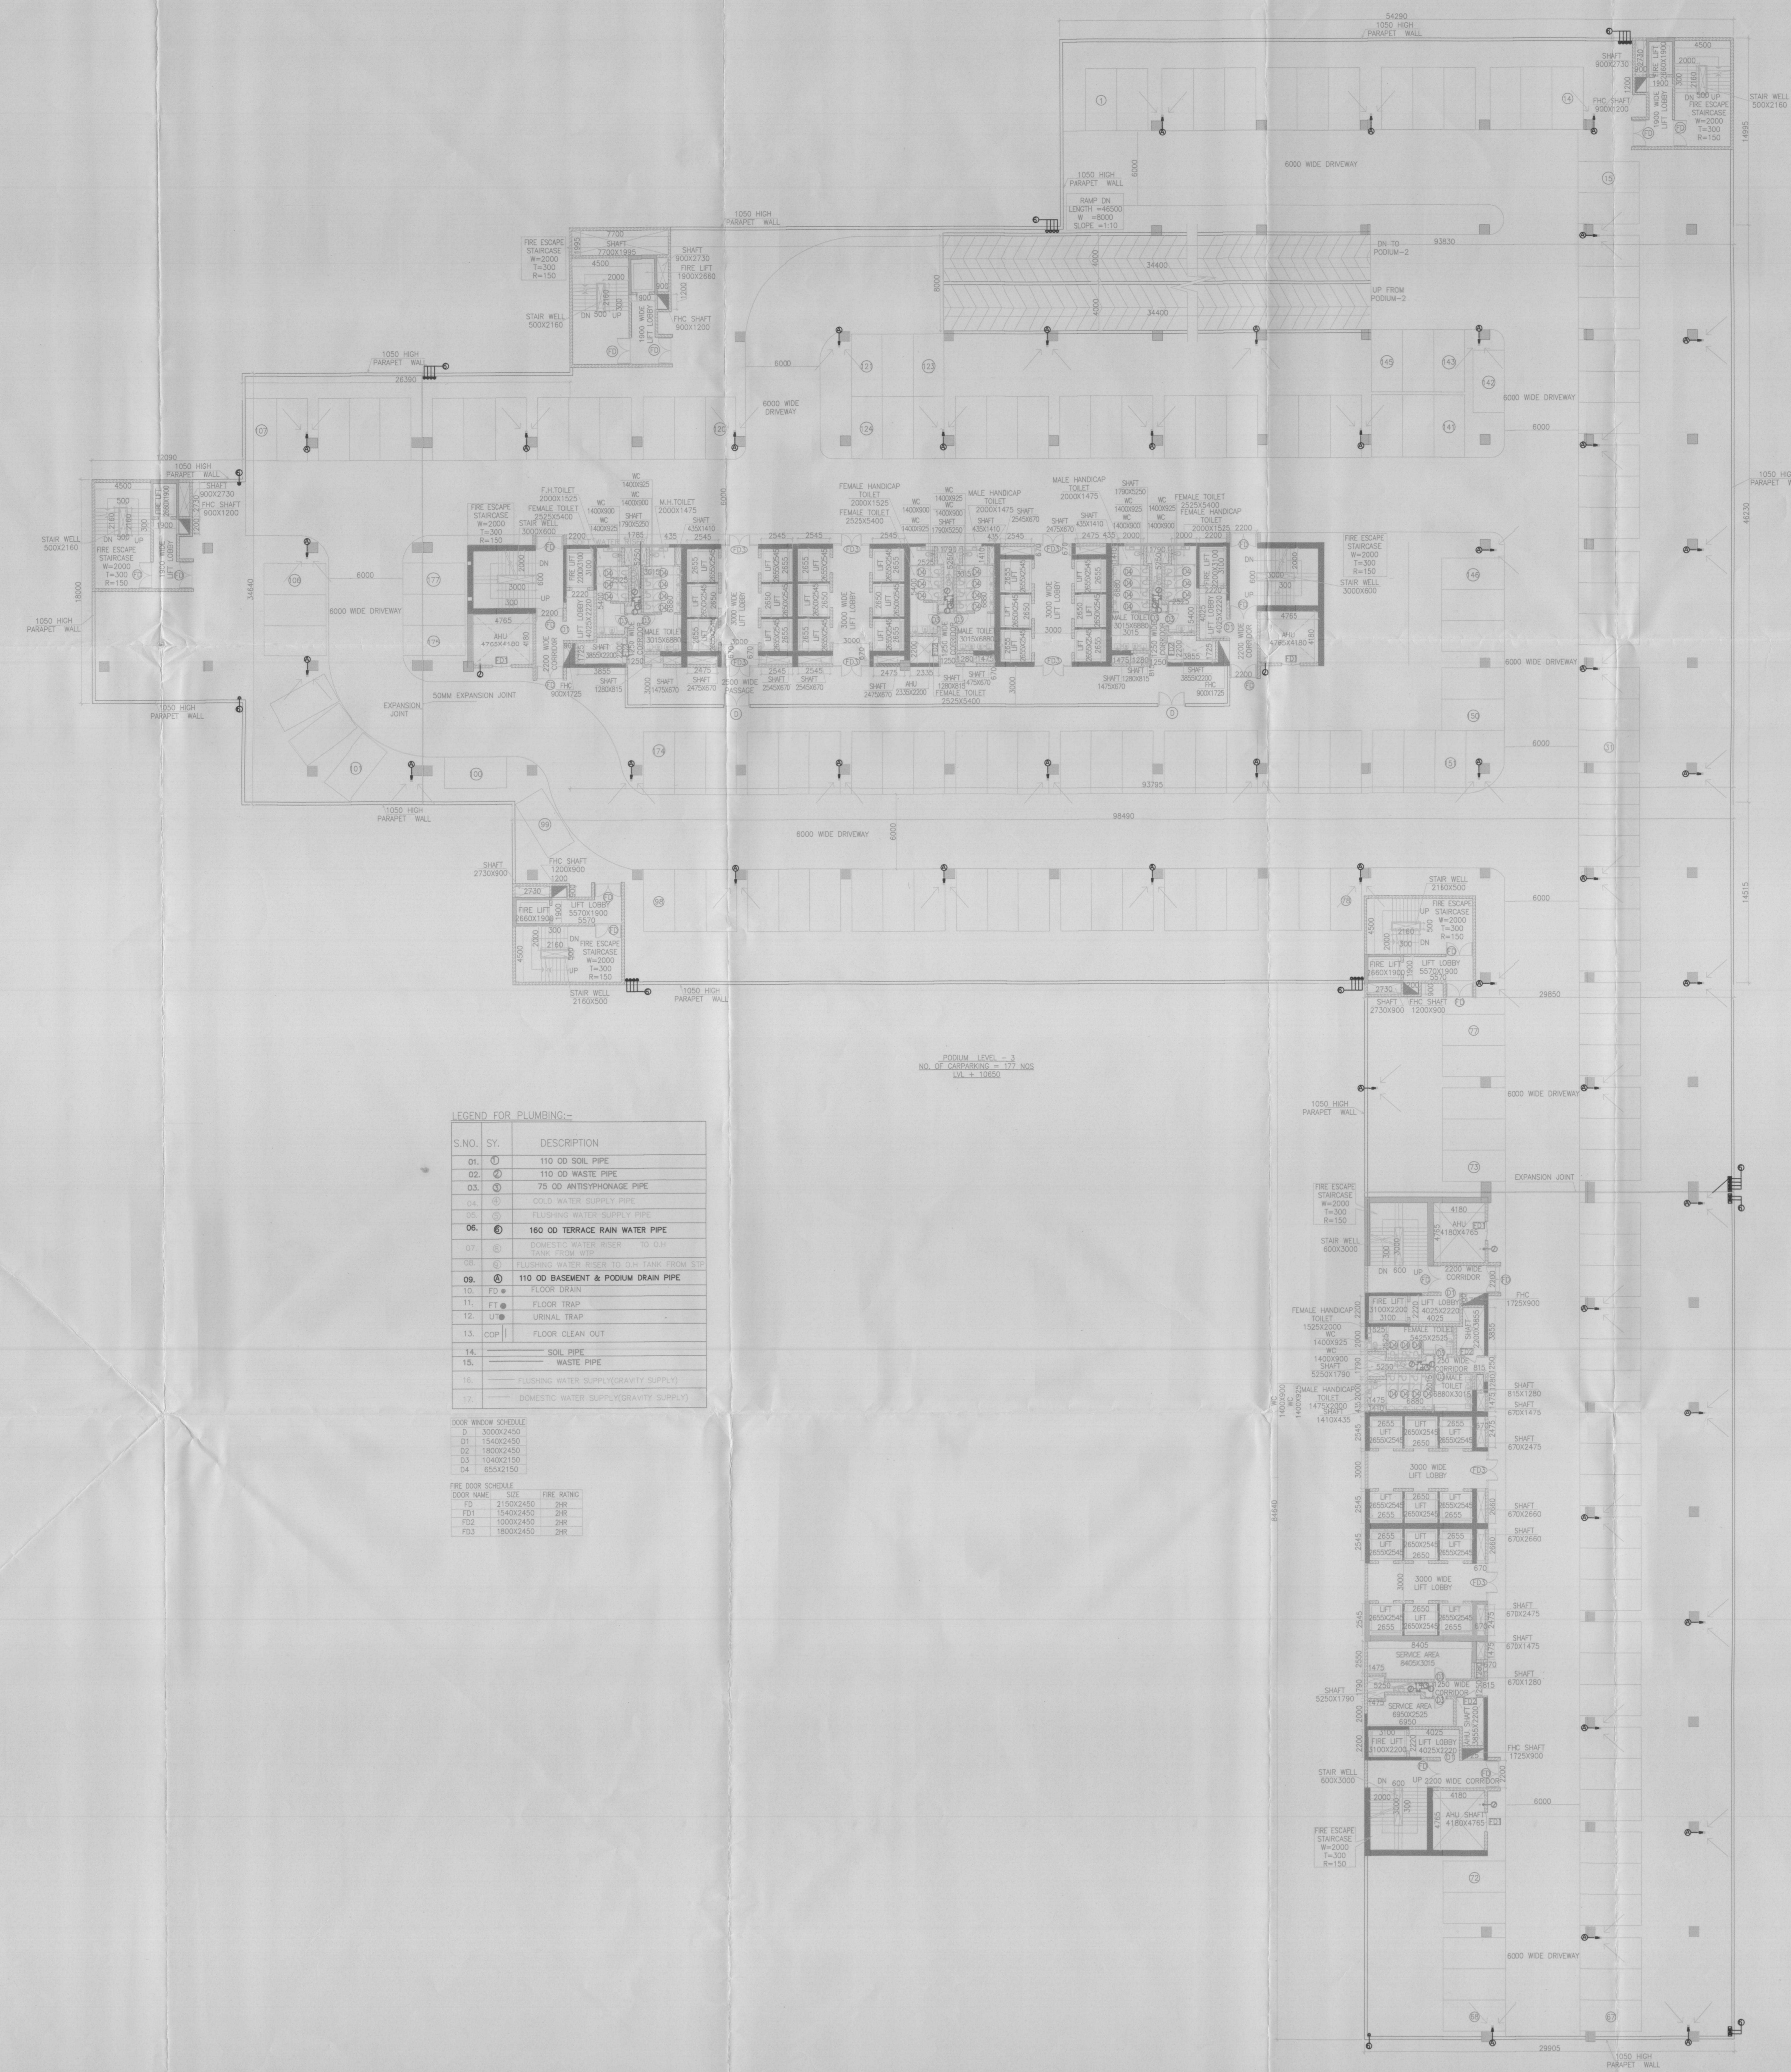

LEGEND FOR PLUMBING:-

S.NO.	SY.	DESCRIPTION
01.	○	110 OD SOIL PIPE
02.	○	110 OD WASTE PIPE
03.	○	75 OD ANTI-SIPHONAGE PIPE
04.	○	COLD WATER SUPPLY PIPE
05.	○	FLUSHING WATER SUPPLY PIPE
06.	○	160 OD TERRACE RAIN WATER PIPE
07.	○	TANK ROOM STOP
08.	○	110 OD BASEMENT & PODIUM DRAIN PIPE
09.	○	FLOOR DRAIN
10.	○	FLOOR TRAP
11.	○	URINAL TRAP
12.	○	FLOOR CLEAN OUT
13.	○	SOIL PIPE
14.	○	WASTE PIPE
15.	○	FLUSHING WATER SUPPLY (GRAVITY SUPPLY)
16.	○	DOMESTIC WATER SUPPLY (GRAVITY SUPPLY)

ROOM WINDOW SCHEDULE

ROOM NAME	NO.	SIZE	FIRE RATING
FD	1700X2450	2HR	
FD1	1540X2450	2HR	
FD2	1800X2450	2HR	
FD3	1800X2450	2HR	

Architect
Hafeez
Contractor
 29 Bank Street, Bombay 400 023, Tel: 26568205

RSMS ARCHITECTS

RSMS ARCHITECTS PVT. LTD.
 69, Nora Niwas Bhawani Kunj
 (Behind D2), Vasant Kunj,
 New Delhi-110070.
 Tel.: 011-26898616, 26898617
 www.rsms-arch.com

Project:
 PROPOSED BUILDING PLAN OF BUILDING - C, BUILDING - D, BUILDING - E AND BUILDING - F IN 94.57485 ACRES DLF CYBER CITY, SECTOR 24, 25 & 25A, GURGAON, HARYANA.

OWNER: DLF Cyber City Developers Ltd.,
 10th Floor DLF Gateway Tower,
 DLF Cyber City, Gurugram, Haryana
 Pin-122002

DRAWING TITLE:
 BUILDING-D
 PODIUM PLAN-3

REVISION	JOB NO. :-	DRG NO. :-	NORTH -
		BD-04	

SCALE: - 1:100
 DATE: - 16-05-2018

FILE: - DEALT BY: - CHECKED BY: - APPROVED BY: -

ARCHITECT'S SEAL & SIGNATURE
 OWNER'S SEAL & SIGNATURE

