


DLF45417

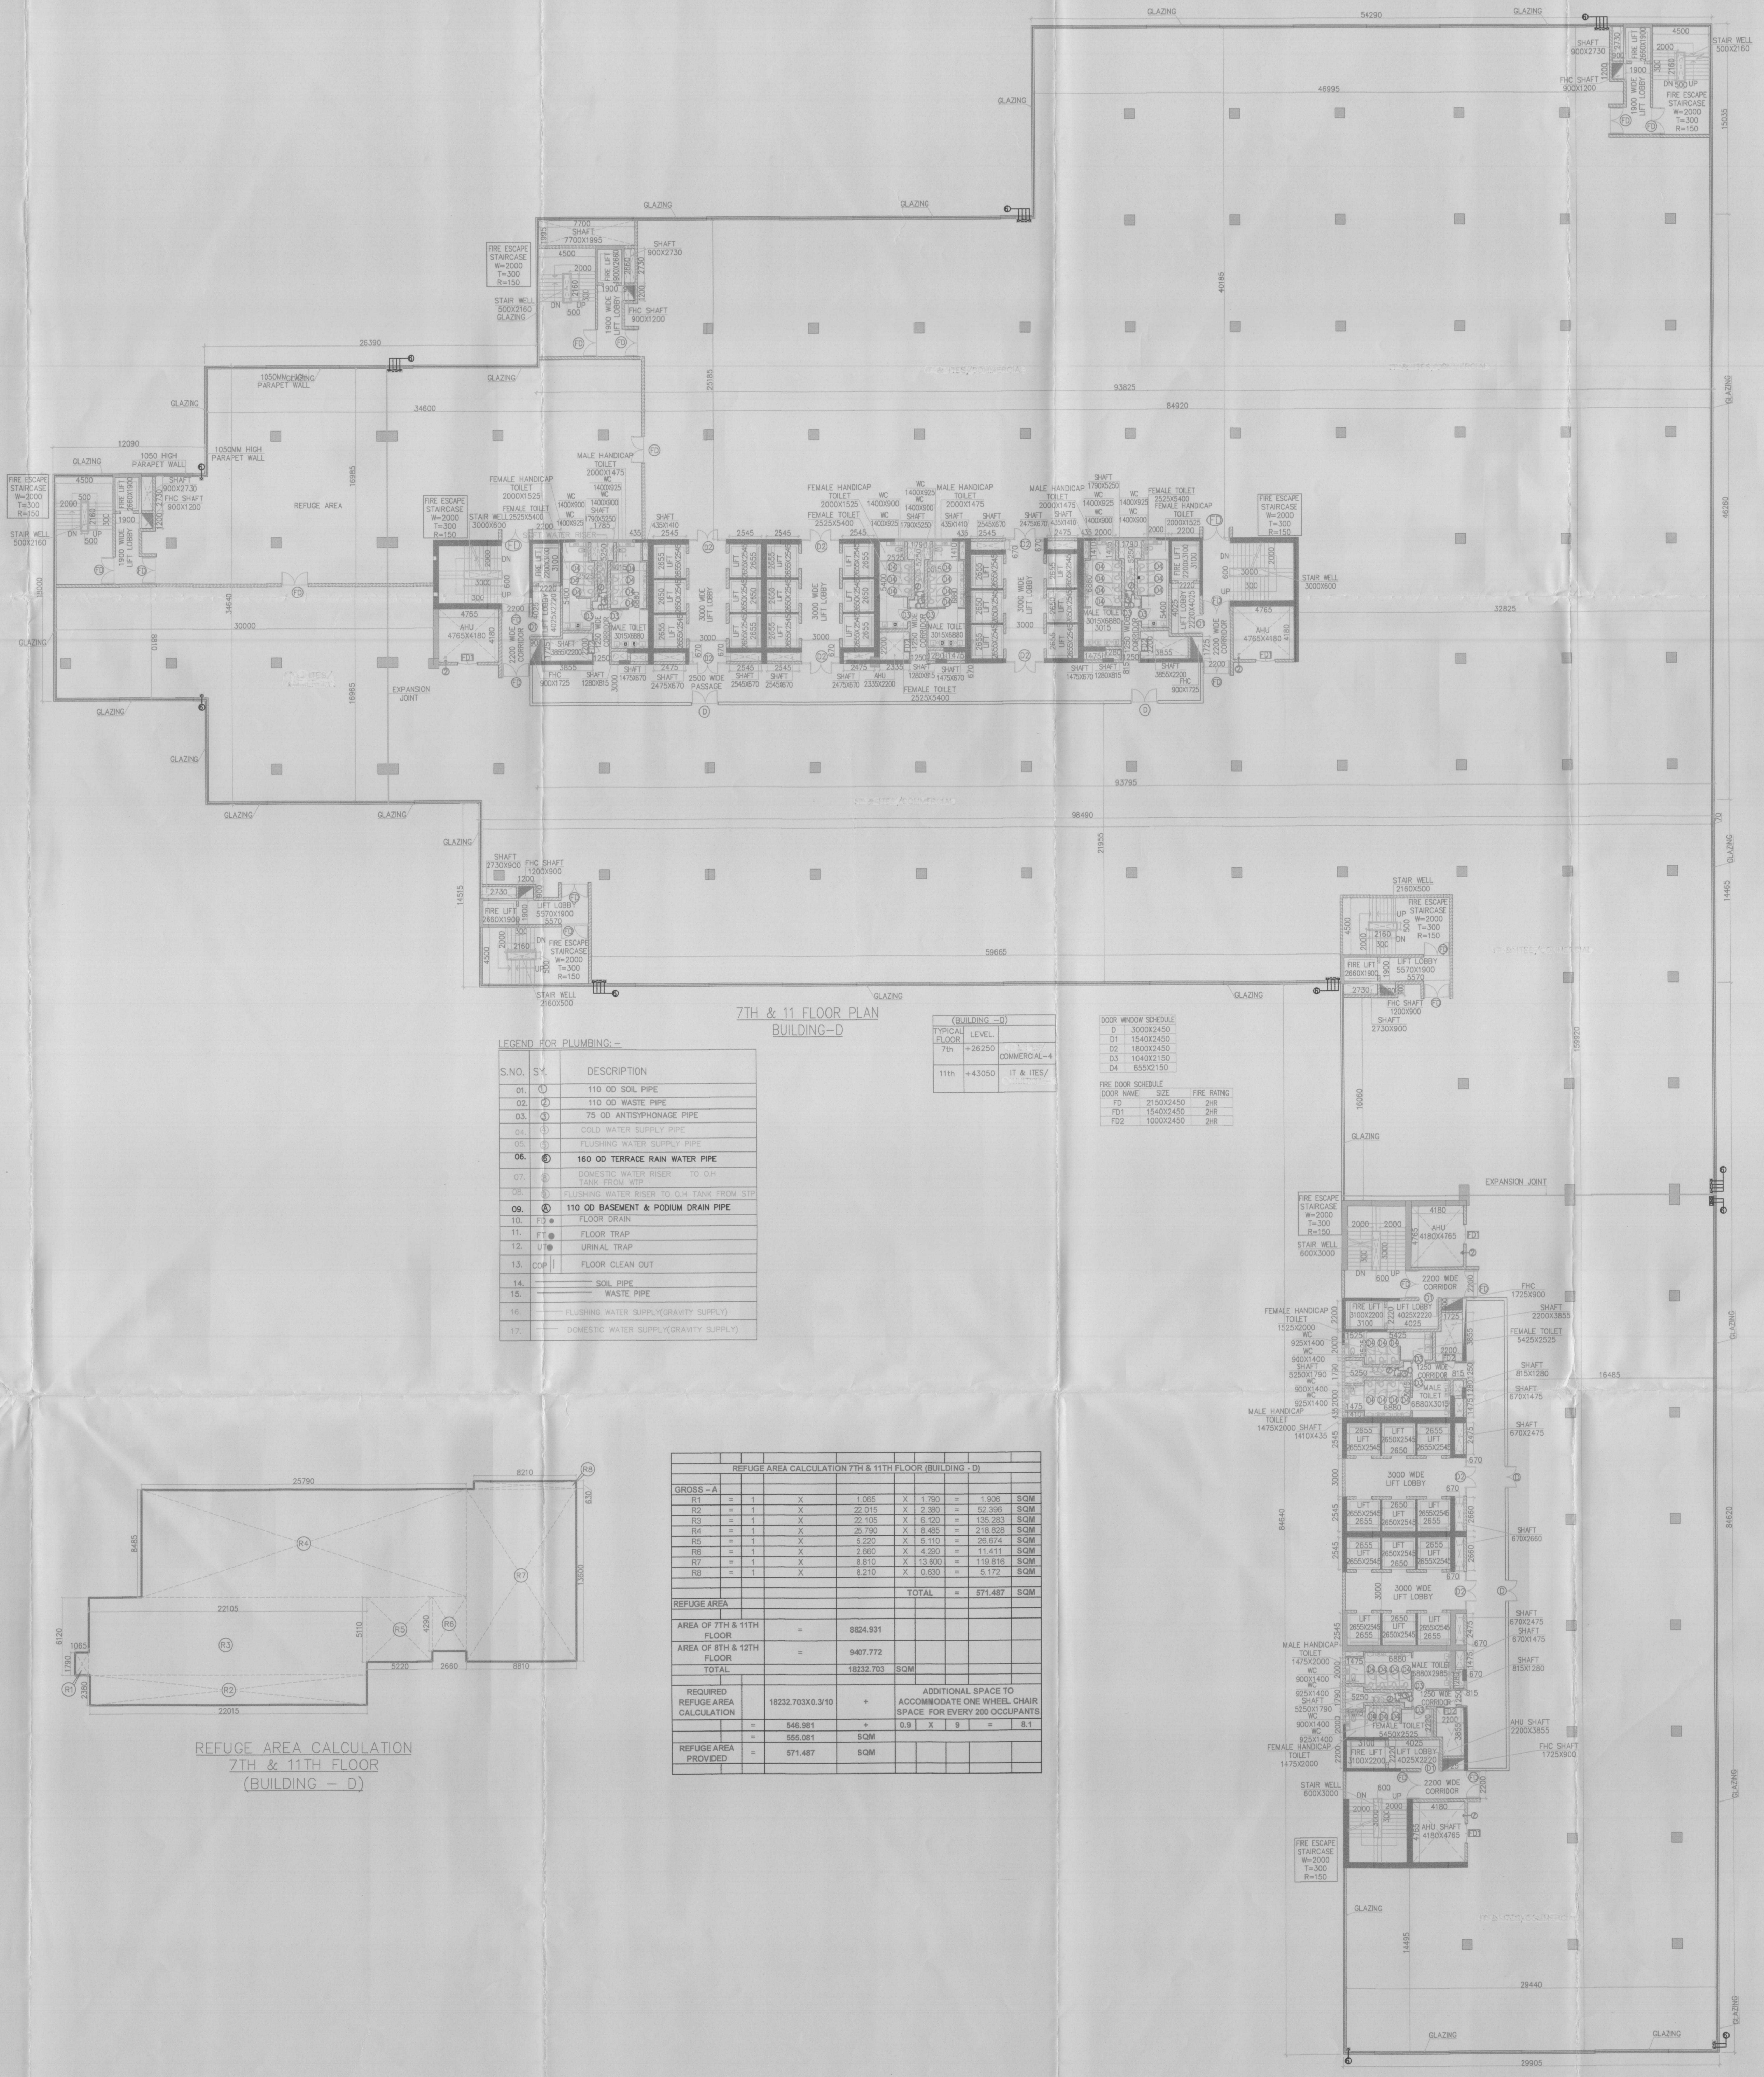


7TH & 11TH FLOOR PLAN BUILDING - D

LEGEND FOR PLUMBING—

S.NO.	S.Y.	DESCRIPTION
01.	○	110 OD SOIL PIPE
02.	○	110 OD WASTE PIPE
03.	○	75 OD ANTISIPHONAGE PIPE
04.	○	50 OD WATER SUPPLY PIPE
05.	○	FLUSHING WATER SUPPLY PIPE
06.	○	160 OD TERRACE RAIN WATER PIPE
07.	○	DOMESTIC WATER RISER TO GH
09.	○	110 OD BASEMENT & PODIUM DRAIN PIPE
10.	○	FLOOR DRAIN
11.	○	FLOOR TRAP
12.	○	URINAL TRAP
13.	○	FLOOR CLEAN OUT
14.	○	SOIL PIPE
15.	○	WASTE PIPE
16.	○	FLUSHING WATER SUPPLY (GRAVITY SUPPLY)
17.	○	DOMESTIC WATER SUPPLY (GRAVITY SUPPLY)

DOOR WINDOW SCHEDULE


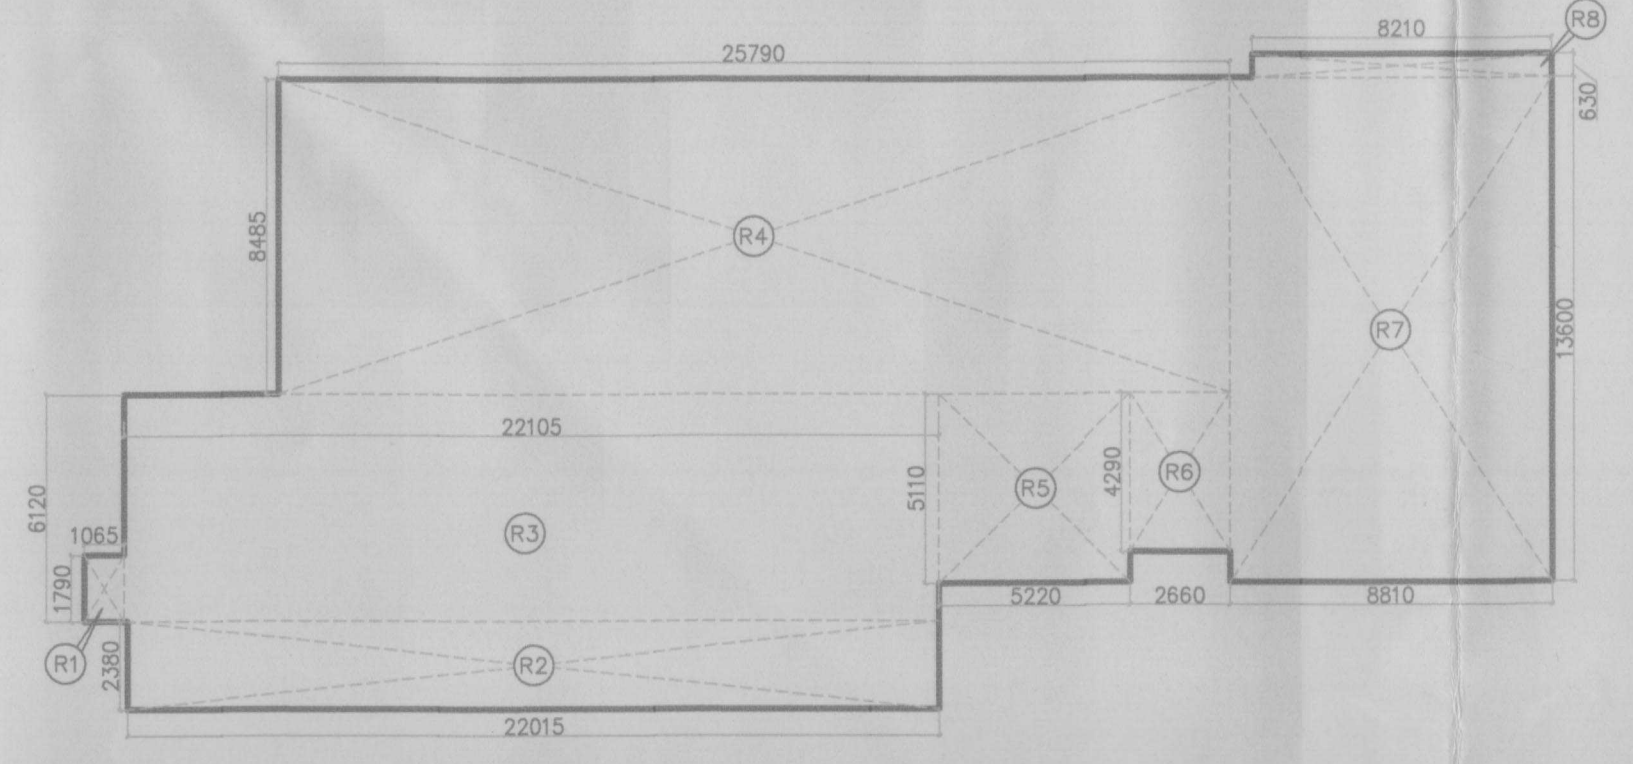

REFUGE AREA CALCULATION 7TH & 11TH FLOOR (BUILDING - D)

REFUGE AREA CALCULATION 7TH & 11TH FLOOR (BUILDING - D)



REQUIRED REFUGE AREA CALCULATION	ADDITIONAL SPACE TO ACCOMMODATE ONE WHEEL CHAIR SPACE FOR EVERY 200 OCCUPANTS	TOTAL
