



KEY PLAN

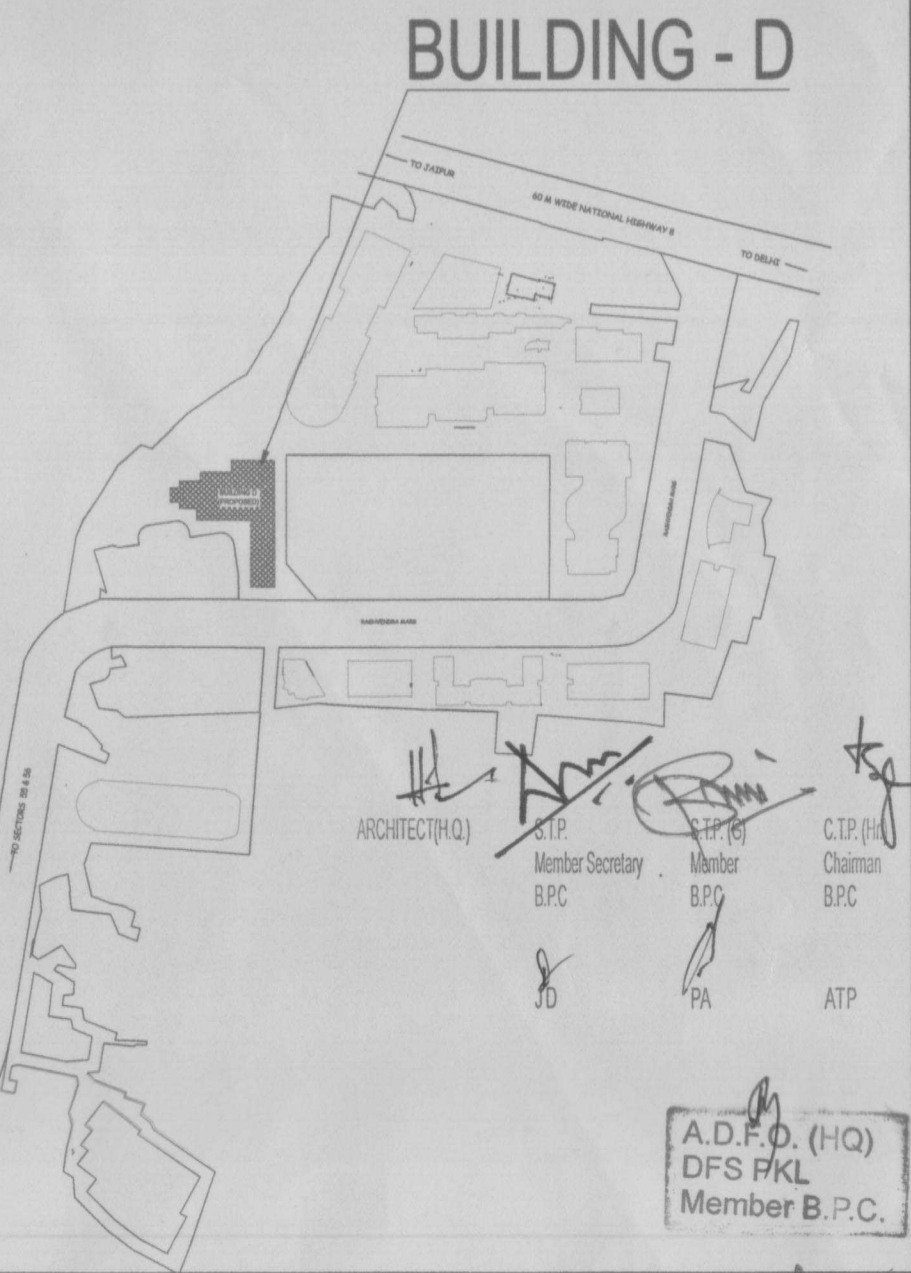

A.D.P. (HQ)  
DFS P&L  
Member B.P.C.


(RAM AVTAR BASSI)  
A.D.

DLF45421

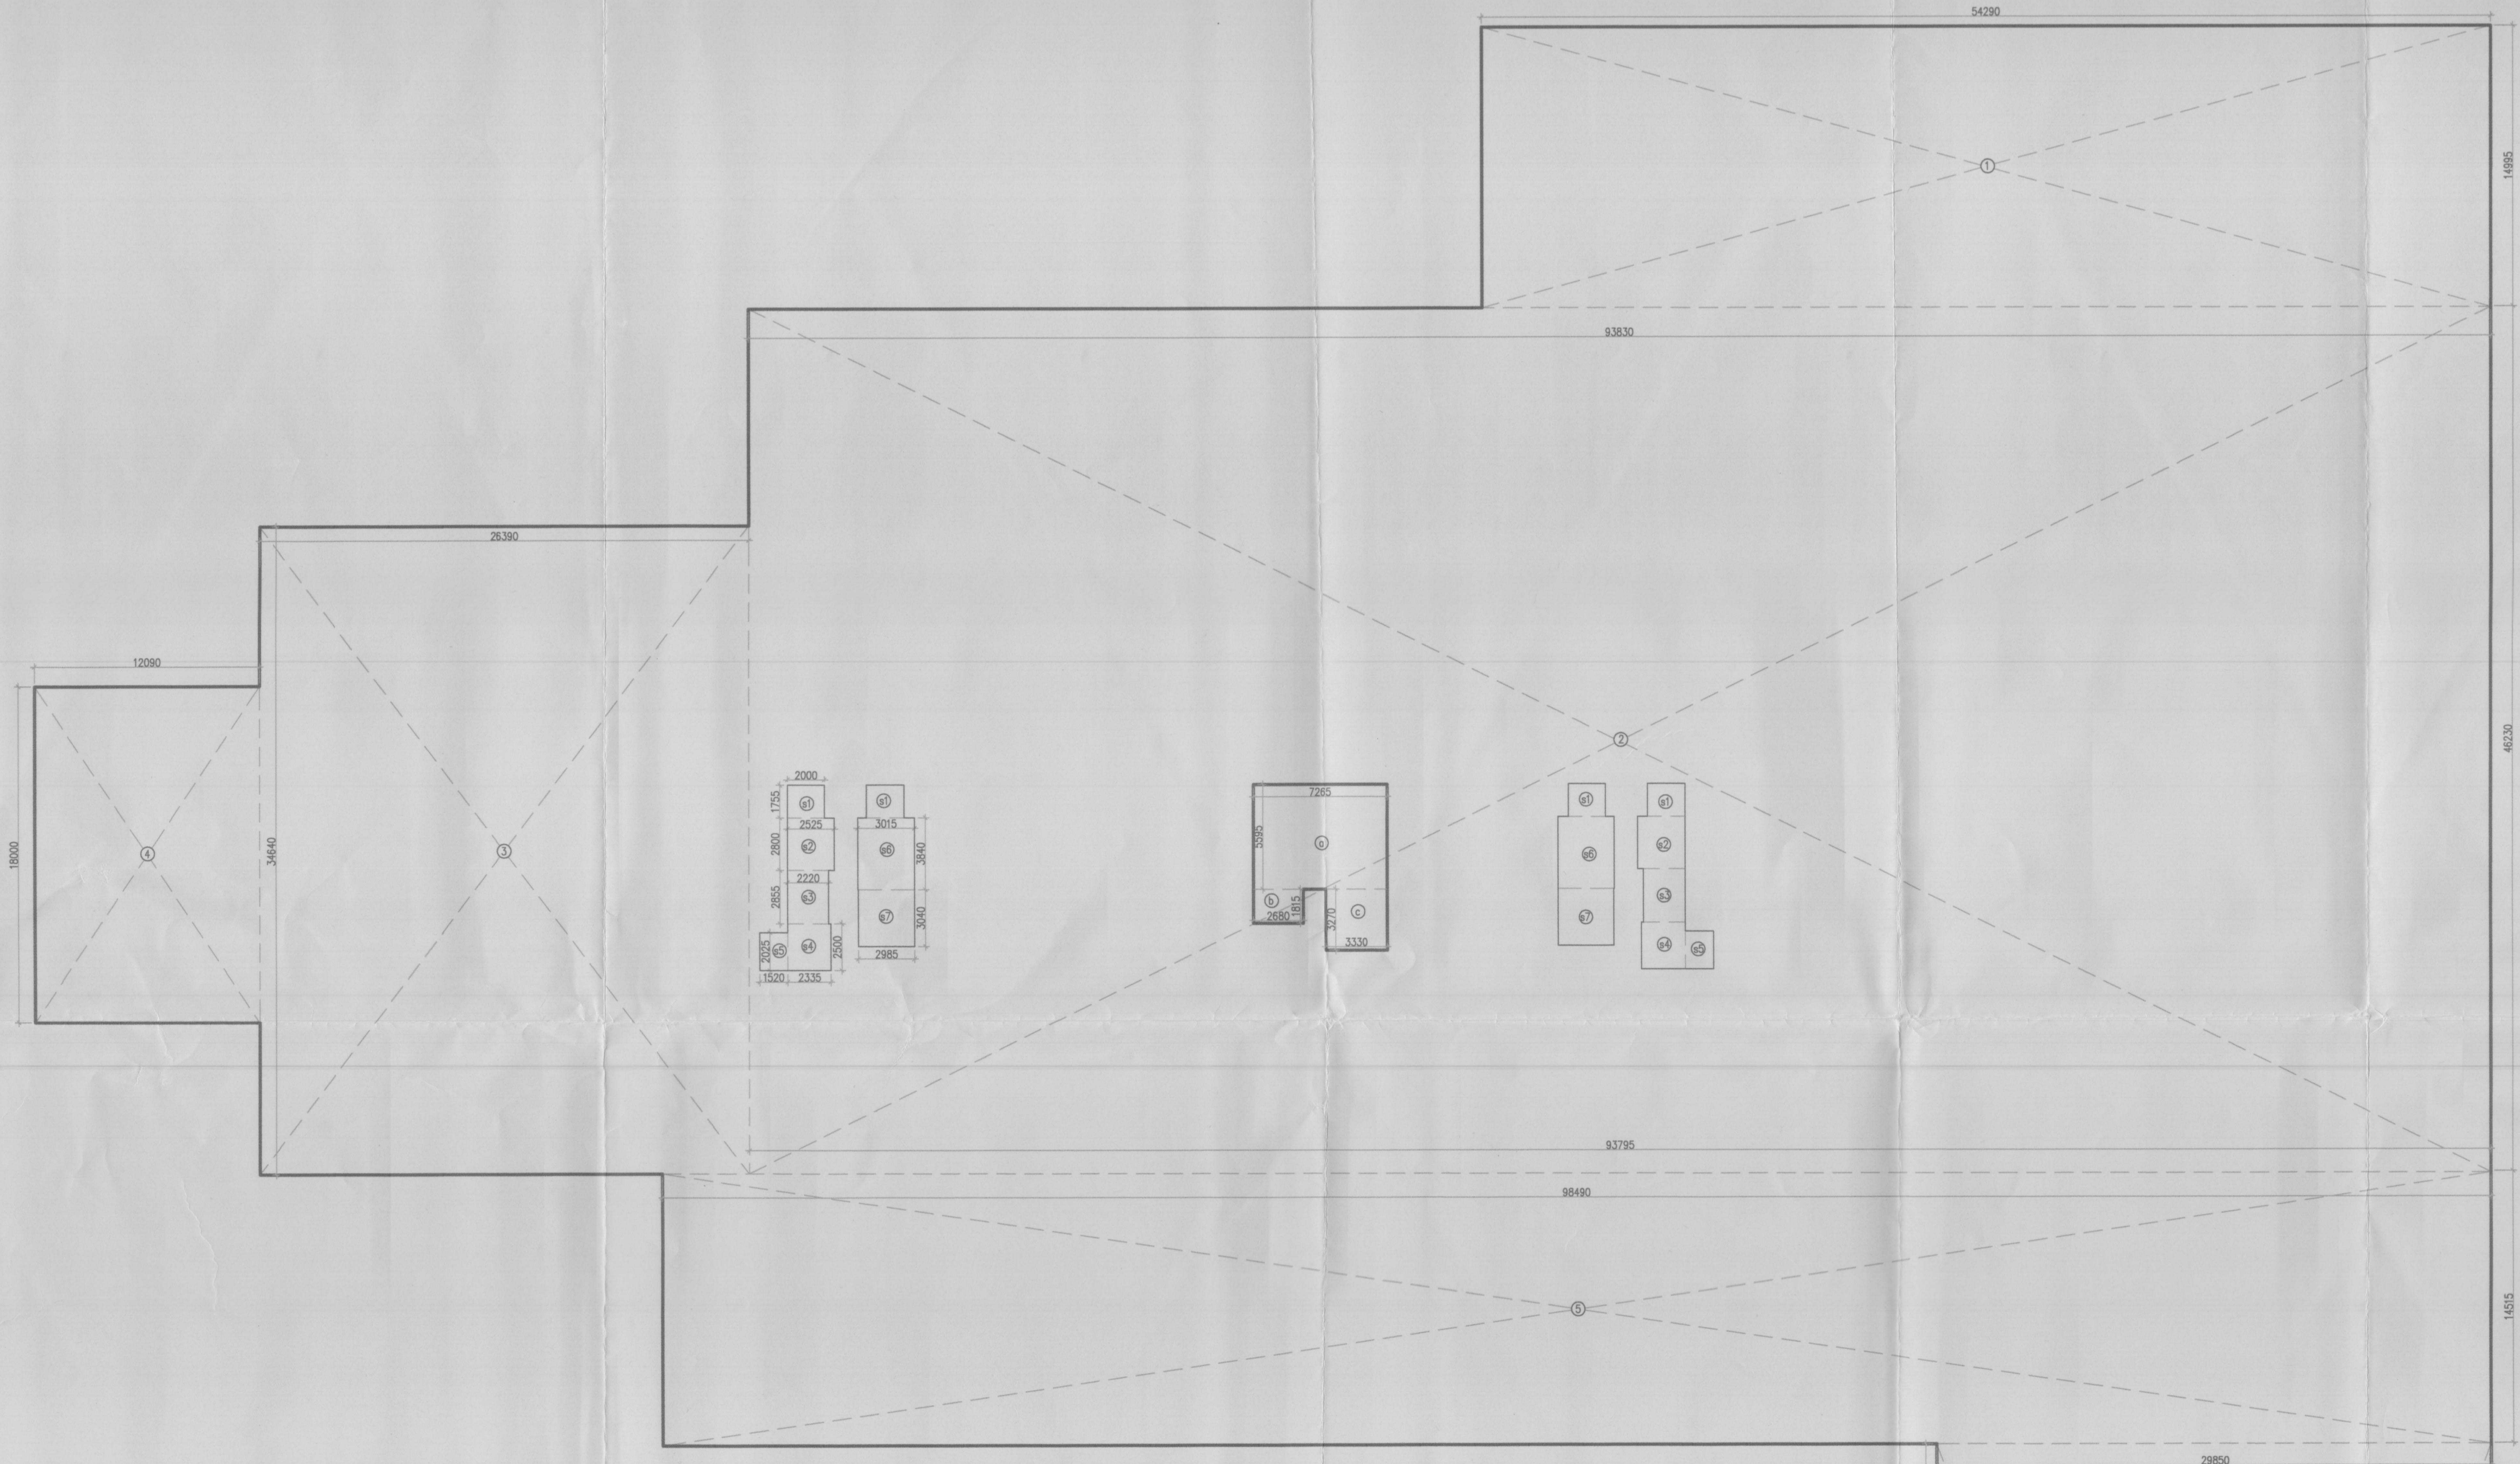

| PODIUM-1,2&3 FLOOR AREA (BUILDING - D)                 |   |     |   |                 |  |
|--|---|-----|---|-----------------|--|
| GROSS - A  |   |     |   |                 |  |
| 1  | = | 1   | X | 54.290          | X 14.995 = 814.079 SQM                   |
| 2  | = | 0.5 | X | 93.830 + 93.795 | X 46.230 = 4336.952 SQM                  |
| 3  | = | 1   | X | 26.390          | X 34.640 = 914.150 SQM                   |
| 4  | = | 1   | X | 12.090          | X 18.000 = 217.620 SQM                   |
| 5  | = | 0.5 | X | 98.490 + 98.475 | X 14.515 = 1429.473 SQM                  |
| 6  | = | 0.5 | X | 29.850 + 29.905 | X 84.640 = 2528.832 SQM                  |
|  |   |     |   |                 | <b>TOTAL = 10241.105 SQM</b>             |
| GROSS - B  |   |     |   |                 |  |
| s1   | = | 5   | X | 2.000           | X 1.756 = 17.550 SQM                     |
| s2   | = | 3   | X | 2.525           | X 2.800 = 21.210 SQM                     |
| s3   | = | 2   | X | 2.220           | X 2.855 = 12.676 SQM                     |
| s4   | = | 2   | X | 2.335           | X 2.500 = 11.675 SQM                     |
| s5   | = | 2   | X | 1.520           | X 2.025 = 6.196 SQM                      |
| s6   | = | 2   | X | 3.015           | X 3.840 = 23.155 SQM                     |
| s7   | = | 2   | X | 2.985           | X 3.040 = 18.149 SQM                     |
| s8   | = | 1   | X | 1.750           | X 2.550 = 4.463 SQM                      |
| s9   | = | 1   | X | 1.995           | X 2.995 = 5.975 SQM                      |
| s10  | = | 1   | X | 4.885           | X 3.025 = 14.777 SQM                     |
| s11  | = | 1   | X | 2.730           | X 2.335 = 6.375 SQM                      |
| s12  | = | 1   | X | 2.025           | X 1.525 = 3.088 SQM                      |
| s13  | = | 1   | X | 2.625           | X 2.220 = 5.828 SQM                      |
|  |   |     |   |                 | <b>TOTAL = 151.076 SQM</b>               |
| <b>NET AREA OF PODIUM-1,2&amp;3 FLOOR (BUILDING-D)</b> |   |     |   |                 |  |
|  |   |     |   | =               | <b>GROSS - A</b>                         |
|  |   |     |   | =               | <b>10241.105 SQM</b>                     |
|  |   |     |   | =               | <b>10241.105</b>                         |
|  |   |     |   | =               | <b>GROSS - A - GROSS - B - GROSS - P</b> |
| <b>PARKING AREA OF PODIUM-1,2&amp;3 FLOOR</b>          |   |     |   | =               | <b>10241.105 - 151.076 - 112.801</b>     |
|  |   |     |   | =               | <b>9977.228 SQM</b>                      |
| <b>PARKING CAPACITY OF PODIUM-1,2,3</b>                |   |     |   | =               | <b>9977.228 / 28</b>                     |
|  |   |     |   | =               | <b>356.330 SAY 360 CARS</b>              |

| F.A.R AREA OF PODIUM            |   |   |   |       |                                      |
|---------------------------------|---|---|---|-------|--------------------------------------|
| a                               | = | 2 | X | 7.266 | X 5.595 = 81.25635 SQM               |
| b                               | = | 2 | X | 2.68  | X 1.615 = 9.7394 SQM                 |
| c                               | = | 2 | X | 3.33  | X 3.27 = 21.7782 SQM                 |
|                                 |   |   |   |       | <b>TOTAL GROSS-P = 112.80195 SQM</b> |
| <b>NON F.A.R AREA OF PODIUM</b> |   |   |   |       |                                      |
|                                 |   |   |   | =     | <b>GROSS-A - GROSS-P</b>             |
|                                 |   |   |   | =     | <b>10241.105 - 112.802</b>           |
|                                 |   |   |   | =     | <b>10128.303 SQM</b>                 |

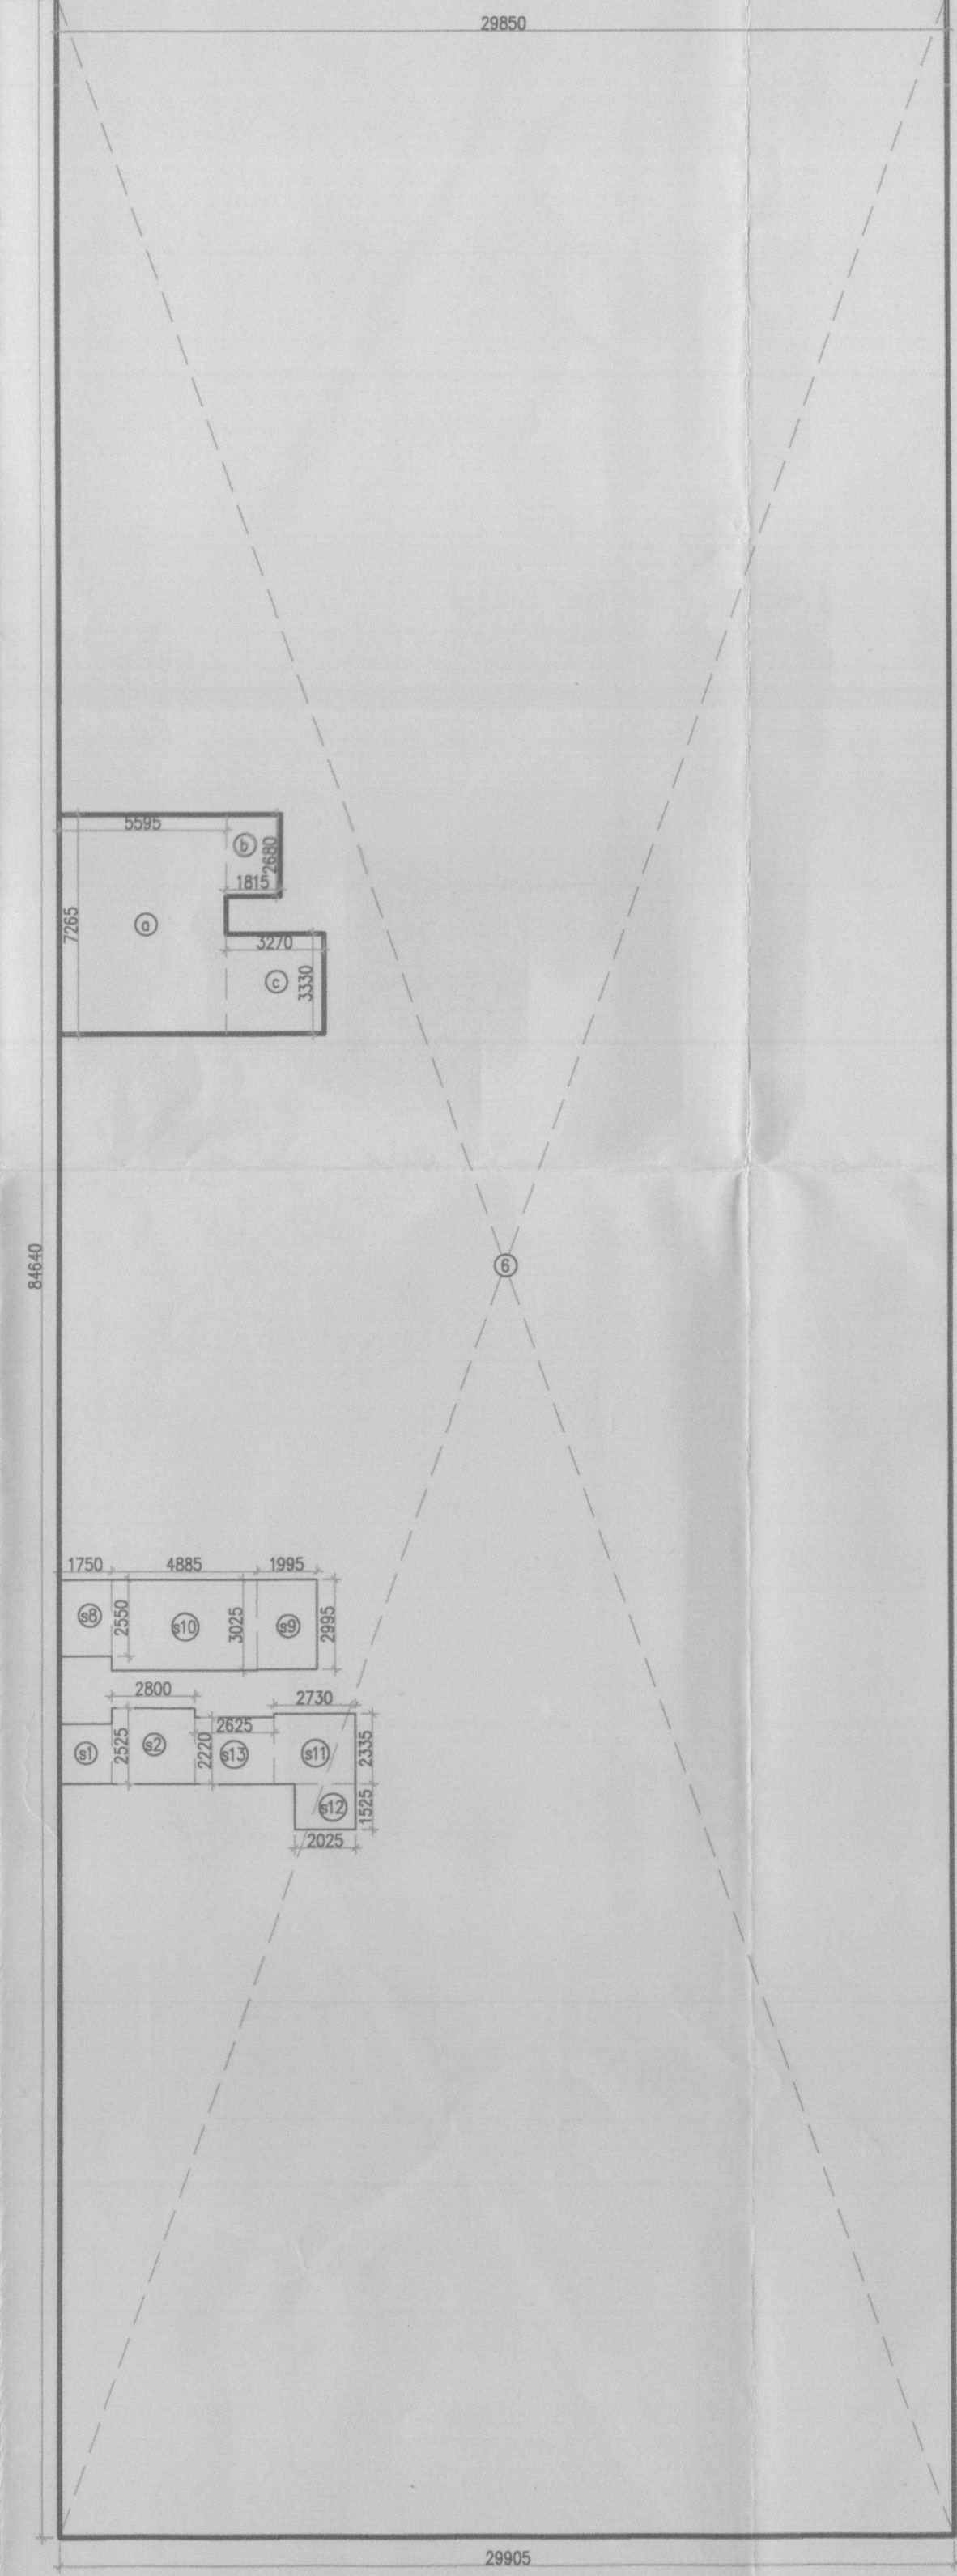

TYPICAL(PODIUM-1,2,3)FLOOR

Architect  
Hafeez  
Contractor

27 Bank Street, Borey 4th Fl, Tel: 011-2611920

**RISMS**  
ARCHITECTS

RISMS ARCHITECTS PVT. LTD.  
69, Nara Niwas Bhawani Kunj  
(Behind D2), Vasant Kunj,  
New Delhi-110070.  
Tel.: 011-26898616, 26898617  
www.risms-arch.com

Project:  
PROPOSED BUILDING PLAN OF BUILDING - C, BUILDING - D, BUILDING - E AND BUILDING - F IN 94.57485 ACRES DLF CYBER CITY, SECTOR 24, 25 & 25A, GURGAON, HARYANA.

OWNER: DLF Cyber City Developers Ltd.  
10th Floor DLF Gateway Tower,  
DLF Cyber City, Gurugram, Haryana  
Pin: 122002

DRAWING TITLE: -

BUILDING - D  
AREA CALCULATION OF PODIUM LEVEL-1,2,3

| REVISION | JOB NO. - | DRG NO. -  | NORTH - |
|----------|-----------|------------|---------|
|          |           | BD-10      | N       |
|          | SCALE: -  | DATE: -    |         |
|          | 1:200     | 16-05-2018 |         |

FILE: - DEALT BY: - CHECKED BY: - APPROVED BY: -

ARCHITECT'S SEAL & SIGNATURE OWNER'S SEAL & SIGNATURE

