



KEY PLAN BUILDING - D

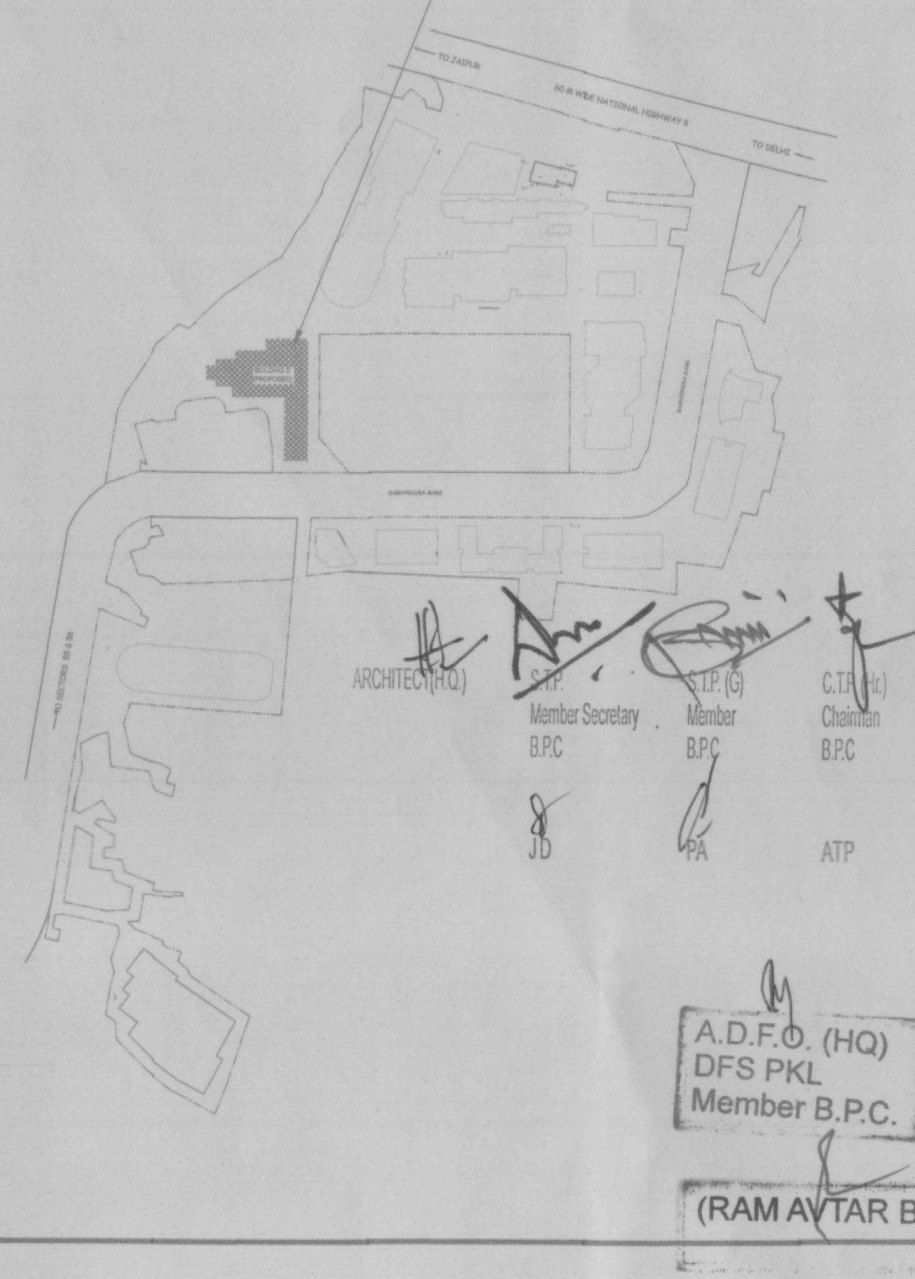

DLF45423

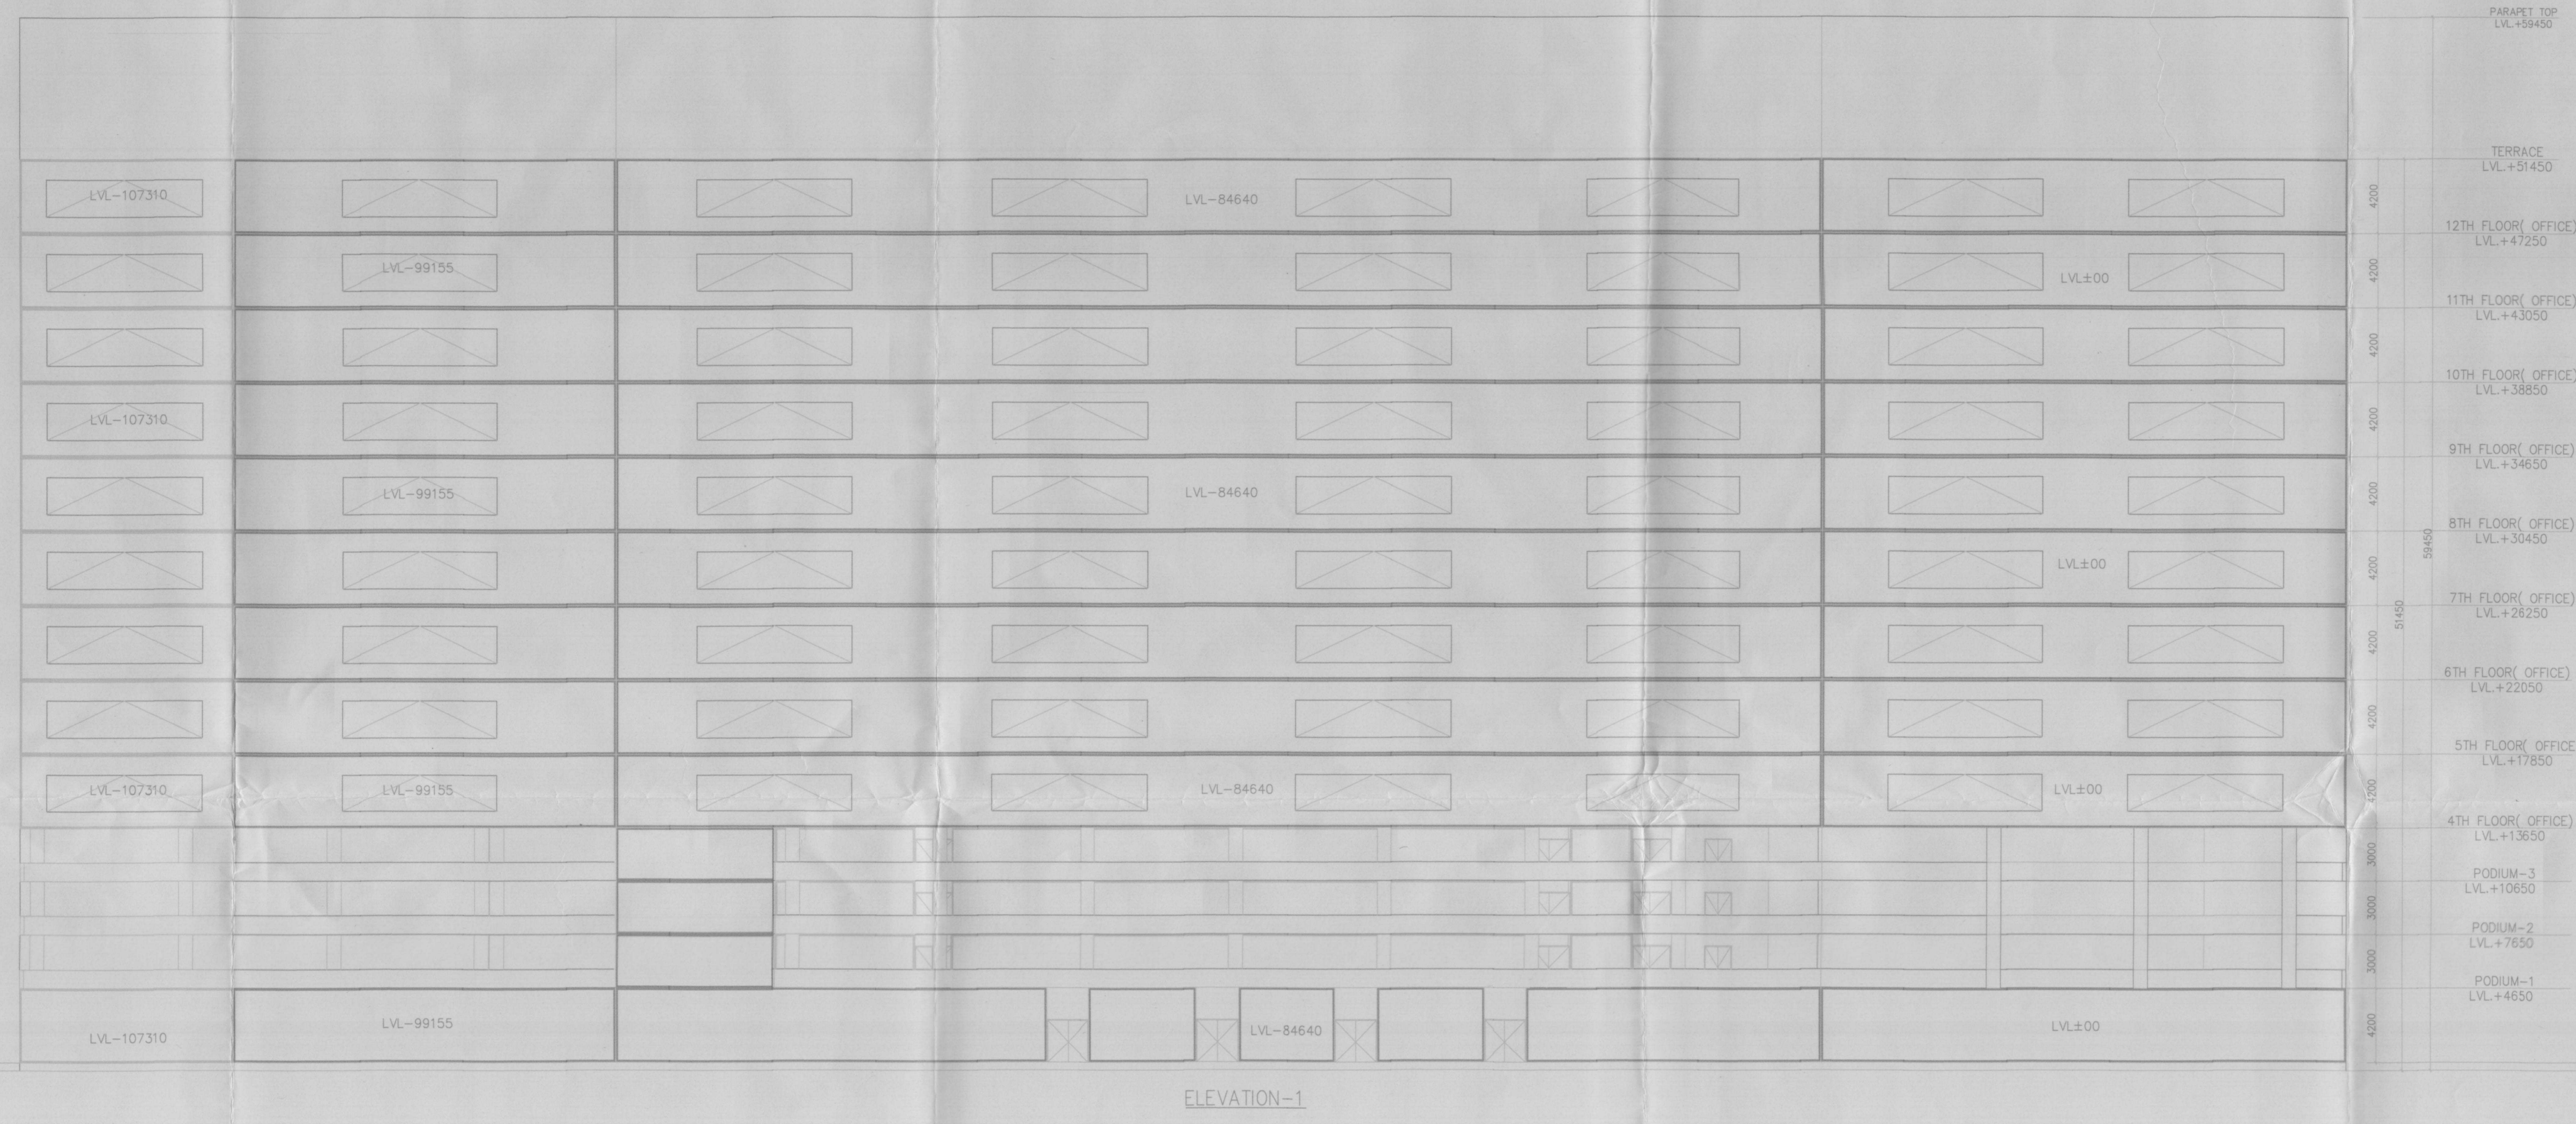

ELEVATION-1



ELEVATION-2

Architect
Hafeez
Contractor
29 Bank Street, Bombay 400 023, Tel:264793

RSIMS
ARCHITECTS

RSMS ARCHITECTS PVT. LTD.
69, Nora Niwas, Bhawani Kunj
(Behind D2), - Vasant Kunj,
New Delhi-110070.
Tel: 011-26898616, 26898617
www.rsms-arch.com

Project:
PROPOSED BUILDING PLAN OF BUILDING
- C, BUILDING -D, BUILDING -E AND
BUILDING -F IN 94.57485 ACRES DLF
CYBER CITY, SECTOR 24, 25 & 25A,
GURGAON, HARYANA.

OWNER:
DLF DLF Cyber City Developers Ltd.
10th Floor DLF Gateway Tower,
DLF Cyber City, Gurugram, Haryana
Pin: 122002

DRAWING TITLE:-
BUILDING-D
ELEVATION-01 & 02

REVISION	JOB NO.:-	DRG NO.:-	NORTH:-
	SCALE:-	DATE:-	
	1:200	16-05-2016	
FILE:-	DEALT BY:-	CHECKED BY:-	APPROVED BY:-
ARCHITECT'S SEAL & SIGNATURE		OWNER'S SEAL & SIGNATURE	

