



KEY PLAN BUILDING - D

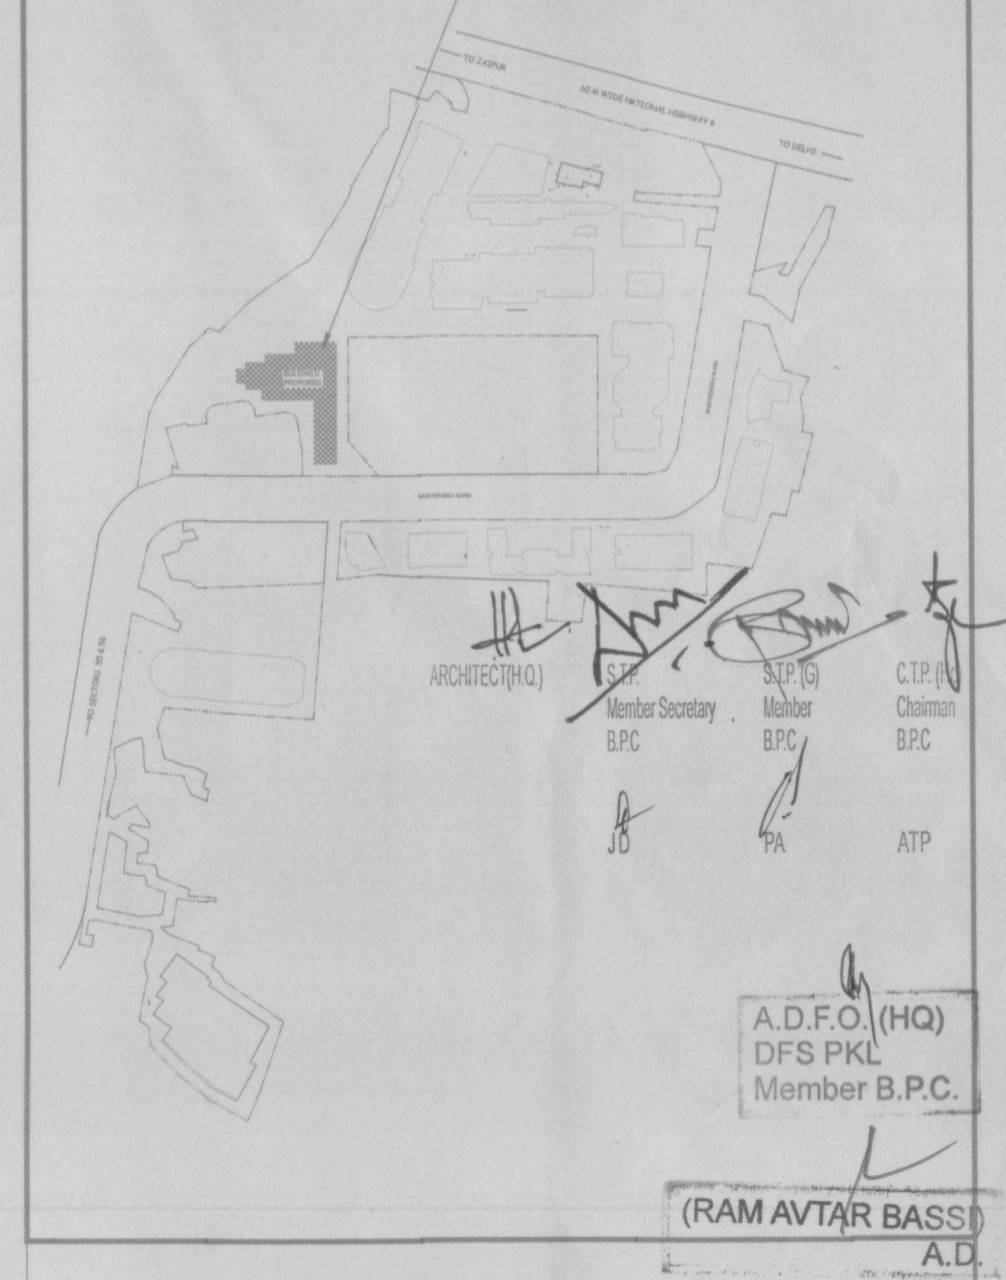

DLF45424



ELEVATION - 4

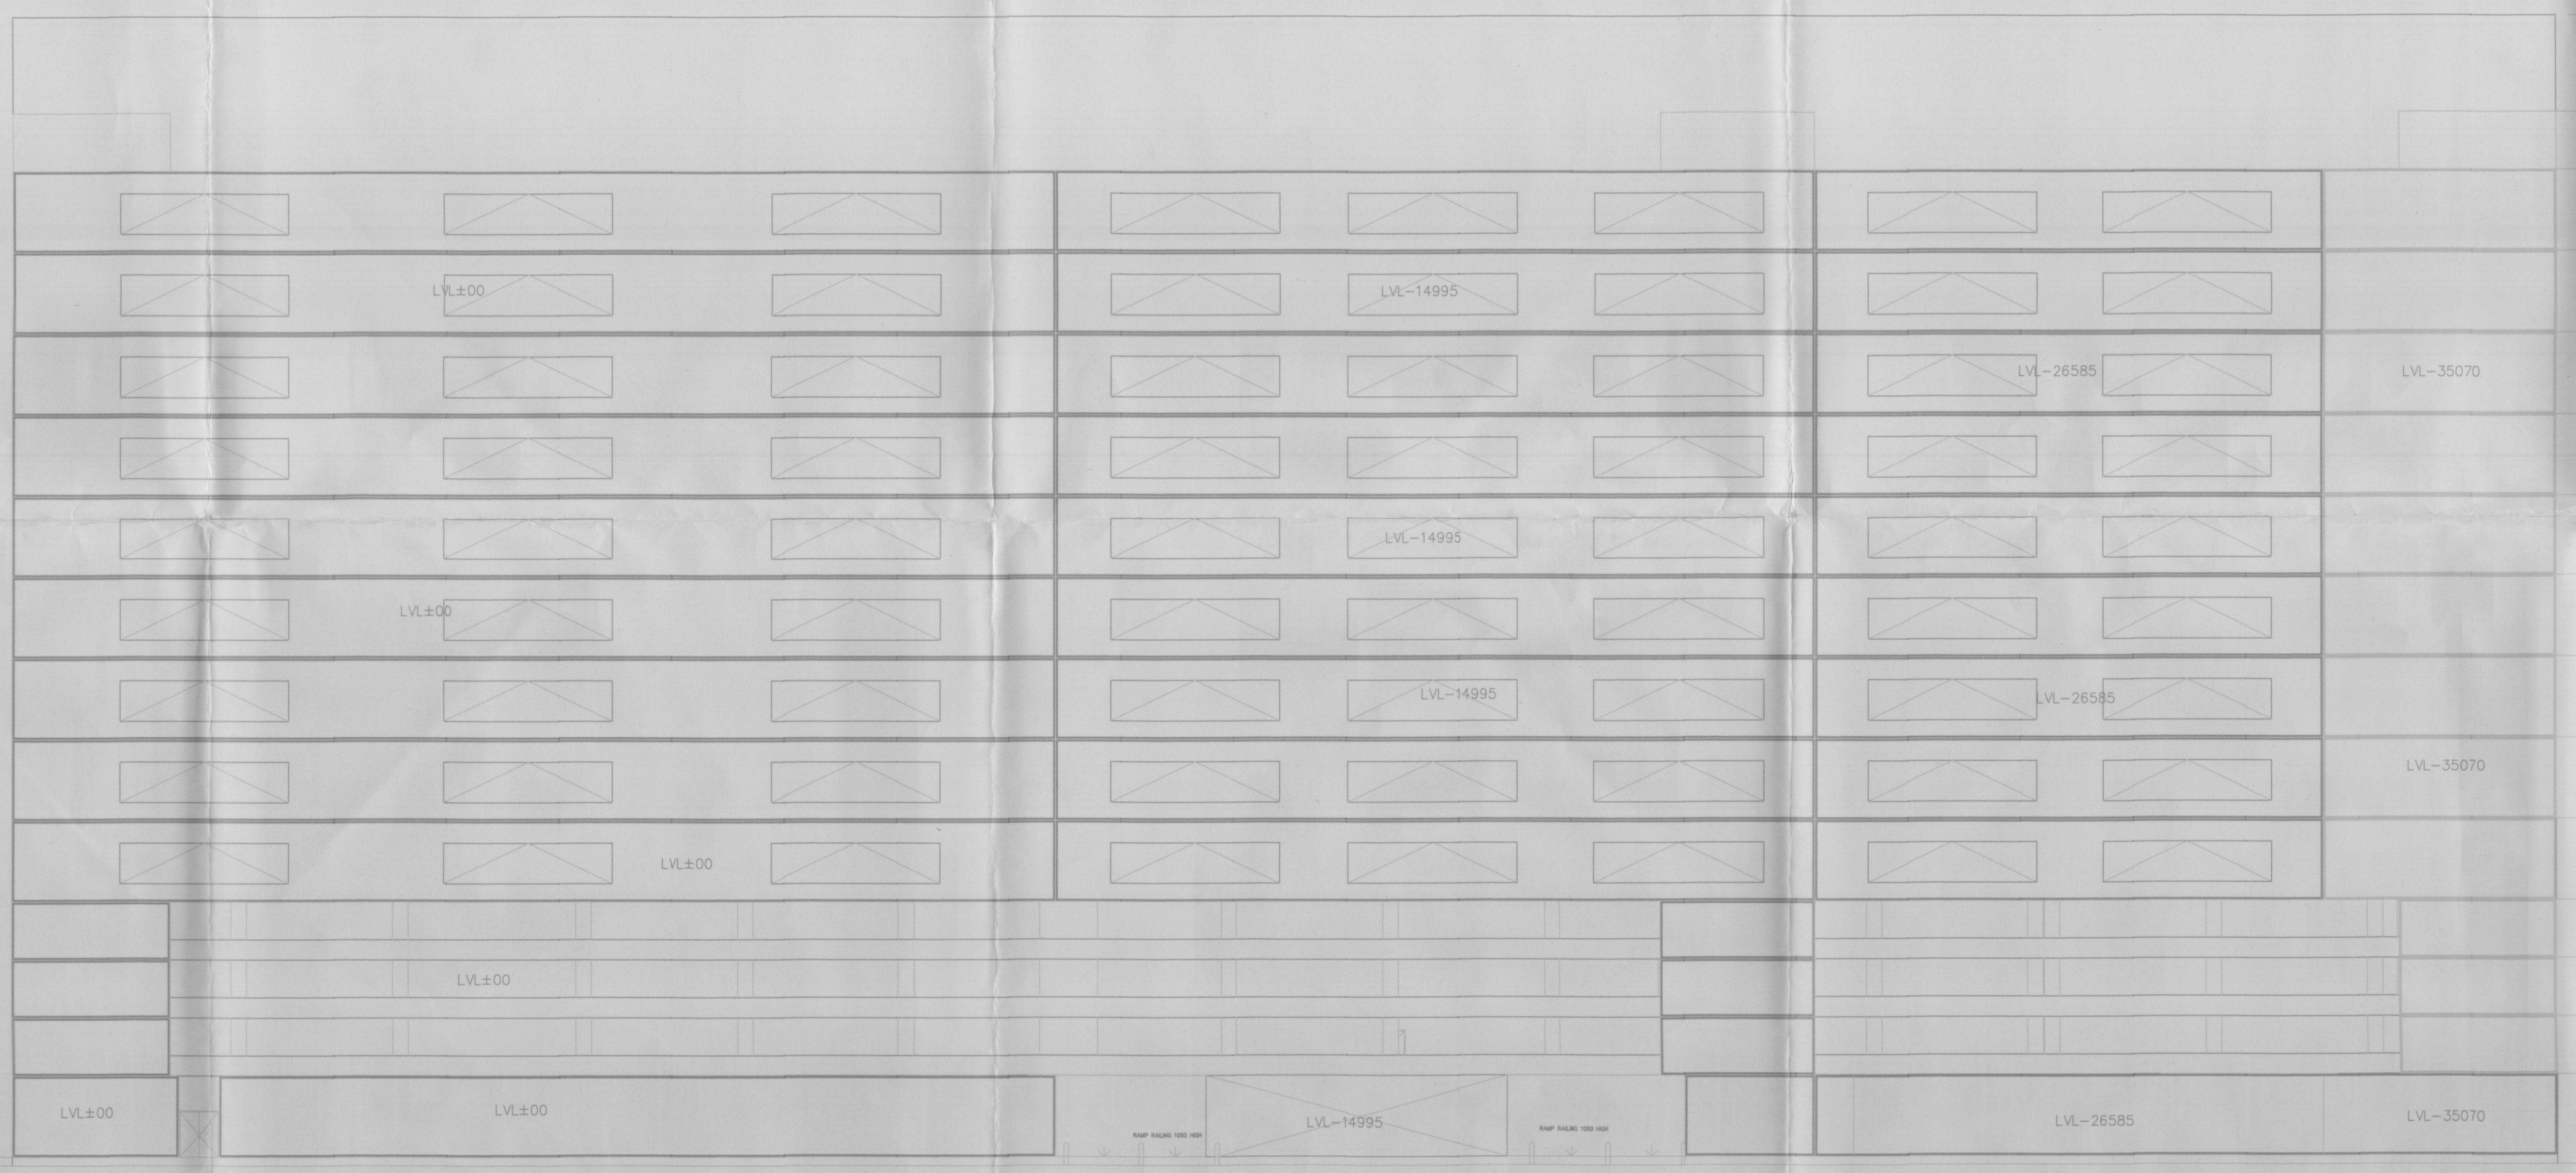

ELEVATION - 3

**Architect
Hafeez
Contractor**
29 Bunk. Street, Sarayaj 48 803, Tel: 2645701

RSMS ARCHITECTS

RSMS ARCHITECTS PVT. LTD.
69, Nora Niwas, Bhawani Kunj
(Behind D2), Vasant Kunj,
New Delhi - 110070.
Tel.: 011-26898616, 26898617
www.rsms-arch.com

Project:
PROPOSED BUILDING PLAN OF BUILDING - C, BUILDING - D, BUILDING - E AND BUILDING - F IN 94-57485 ACRES DLF CYBER CITY, SECTOR 24, 25 & 25A, GURGAON, HARYANA.

OWNER: DLF Cyber City Developers Ltd.
10th Floor DLF Gateway Tower,
DLF Cyber City, Gurugram, Haryana
Pin: 122002

DRAWING TITLE: -
BUILDING - D,
ELEVATION - 03 & 04

REVISION	JOB NO. -	DRG NO. -	NORTH -
	SCALE -	DATE -	N
	1:200	16-05-2018	
FILE -	DEALT BY -	CHECKED BY -	APPROVED BY -
ARCHITECT'S SEAL & SIGNATURE		OWNER'S SEAL & SIGNATURE	

