


PARADET TOP	LVL. +76000
MUMTY TERRACE	LVL. +75250
MACHINE ROOM TERRACE	LVL. +74000
TERRACE FLOOR	LVL. +71000
16th FLOOR	LVL. +68500
15th FLOOR	LVL. +65500
14th FLOOR (REFUGE)	LVL. +58450
13th FLOOR	LVL. +54250
12th FLOOR	LVL. +50050
11th FLOOR	LVL. +45850
10th FLOOR (REFUGE)	LVL. +41650
9th FLOOR	LVL. +37450
8th FLOOR	LVL. +33250
7th FLOOR	LVL. +29050
6th FLOOR (REFUGE)	LVL. +24850
PODIUM FLOOR4	LVL. +21650
PODIUM FLOOR3	LVL. +18450
3rd FLOOR	LVL. +10050
PODIUM FLOOR2	LVL. +6850
PODIUM FLOOR1	LVL. +3650
GROUND FLOOR	LVL. +450
ROAD	LVL. 300
BASEMENT LVL. 1	LVL. -4050
BASEMENT LVL. 2	LVL. -7250
BASEMENT LVL. 3	LVL. -10450
BASEMENT LVL. 4	LVL. -13650

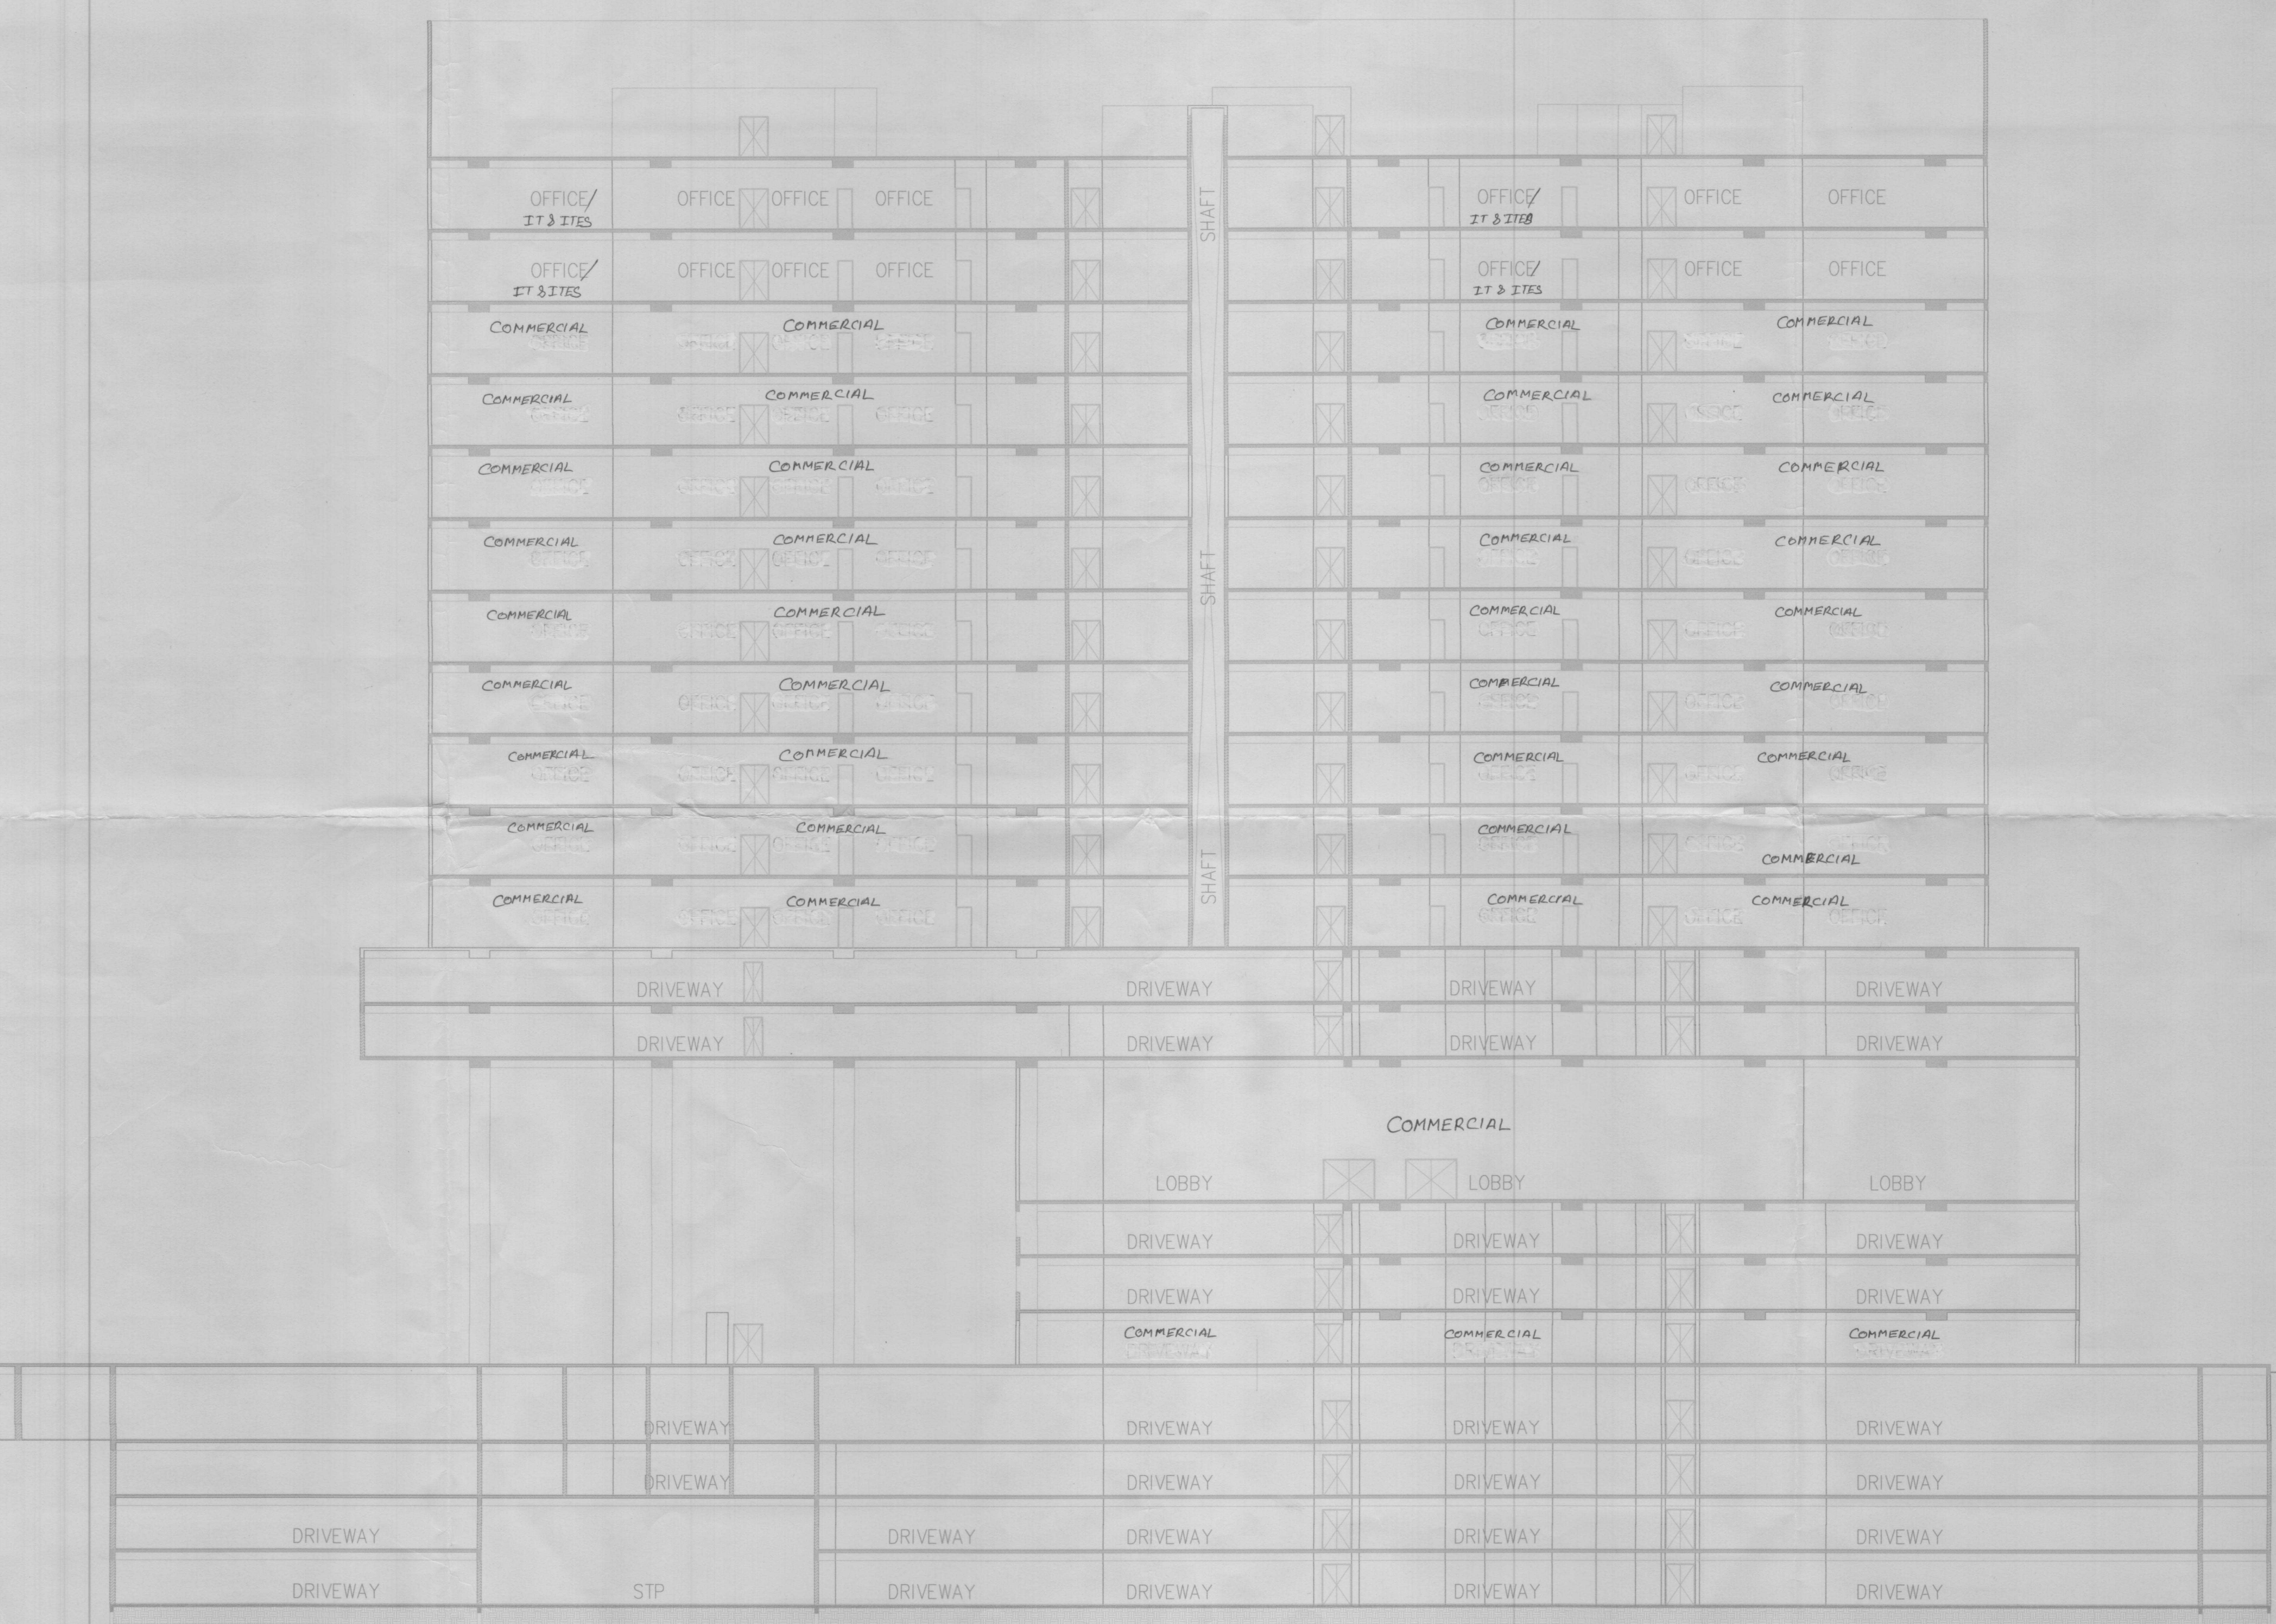

SECTION X-X'
BUILDING-E

PARADET TOP	LVL. +76000
MUMTY TERRACE	LVL. +75250
MACHINE ROOM TERRACE	LVL. +74000
TERRACE FLOOR	LVL. +71000
16th FLOOR	LVL. +68500
15th FLOOR	LVL. +65500
14th FLOOR (REFUGE)	LVL. +58450
13th FLOOR	LVL. +54250
12th FLOOR	LVL. +50050
11th FLOOR	LVL. +45850
10th FLOOR (REFUGE)	LVL. +41650
9th FLOOR	LVL. +37450
8th FLOOR	LVL. +33250
7th FLOOR	LVL. +29050
6th FLOOR (REFUGE)	LVL. +24850
PODIUM FLOOR4	LVL. +21650
PODIUM FLOOR3	LVL. +18450
3rd FLOOR	LVL. +10050
PODIUM FLOOR2	LVL. +6850
PODIUM FLOOR1	LVL. +3650
GROUND FLOOR	LVL. +450
ROAD	LVL. 300
BASEMENT LVL. 1	LVL. -4050
BASEMENT LVL. 2	LVL. -7250
BASEMENT LVL. 3	LVL. -10450
BASEMENT LVL. 4	LVL. -13650



SECTION Y-Y'
BUILDING-E

Handwritten signatures and initials of project team members.

A.D.P. (H.O.)
DRS P.K.
Member B.P.C.
(RAM AVTAR BASSI)
A.D.

DLF45443

**Architect
Hafeez
Contractor**
23 Bala Street, Sonay, G-123, 140661703

**RISMS
ARCHITECTS**

RSMS ARCHITECTS PVT. LTD.
69, Nara Niwas, Bhawani Kunj
(Behind D2), Vasant Kunj,
New Delhi-110070.
Tel.: 011-26898616, 26898617
www.rsms-arch.com

Project:
PROPOSED BUILDING PLAN OF BUILDING - C, BUILDING -D, BUILDING -E AND BUILDING -F IN 94-514-85 - ACRES DLF CYBER CITY, SECTOR 24, 25 & 25A, GURGAON, HARYANA.

OWNER: DLF Cyber City Developers Ltd.
DLF 10th Floor DLF Gateway Tower,
DLF Cyber City, Gurugram, Haryana
Pin: 122002

DRAWING TITLE: -
**BUILDING-E
SECTION-XX & YY**

REVISION	JOB NO. -	DRG NO. -	NORTH -
		BE-09	N
	SCALE: - 1:200	DATE: -	
		16-05-2018	
FILE: -	DEALT BY: -	CHECKED BY: -	APPROVED BY: -
ARCHITECT'S SEAL & SIGNATURE	OWNER'S SEAL & SIGNATURE		

