



KEY PLAN

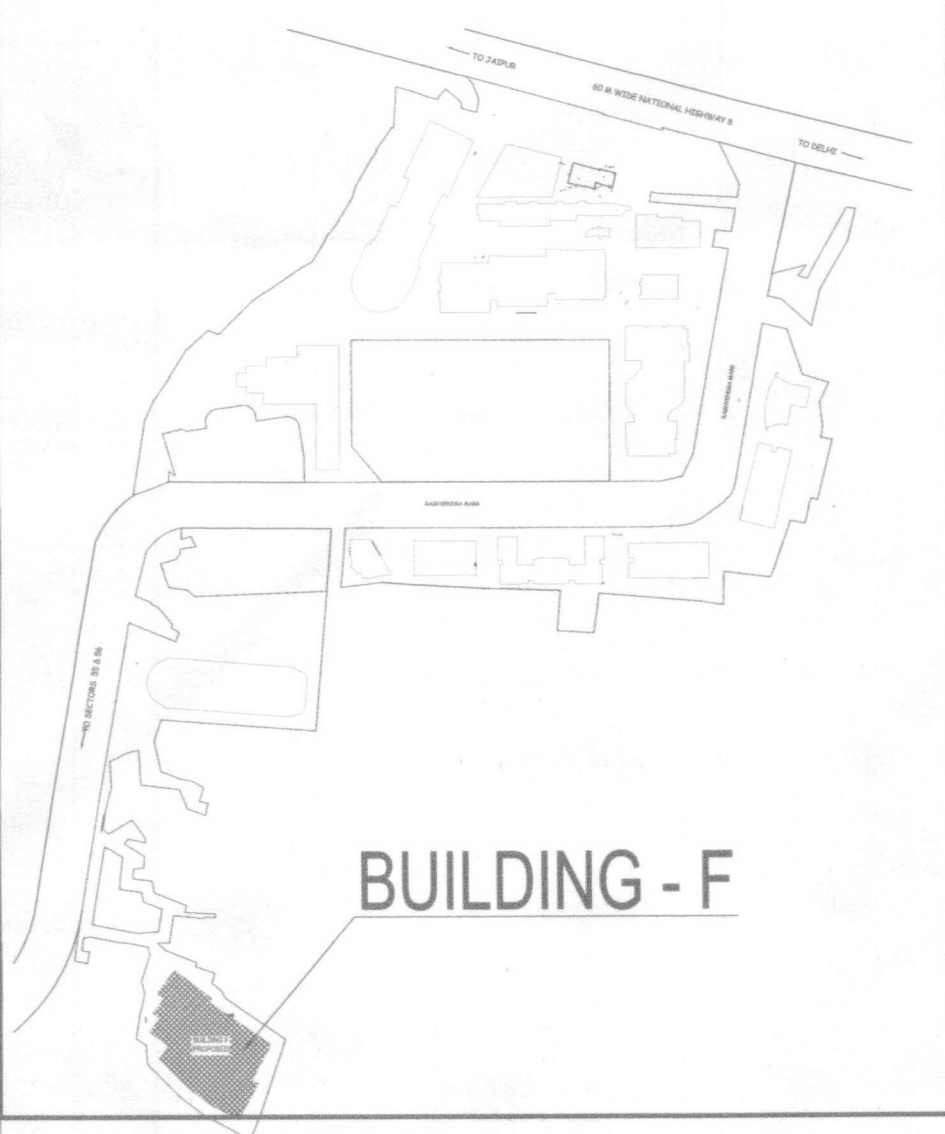

BUILDING - F

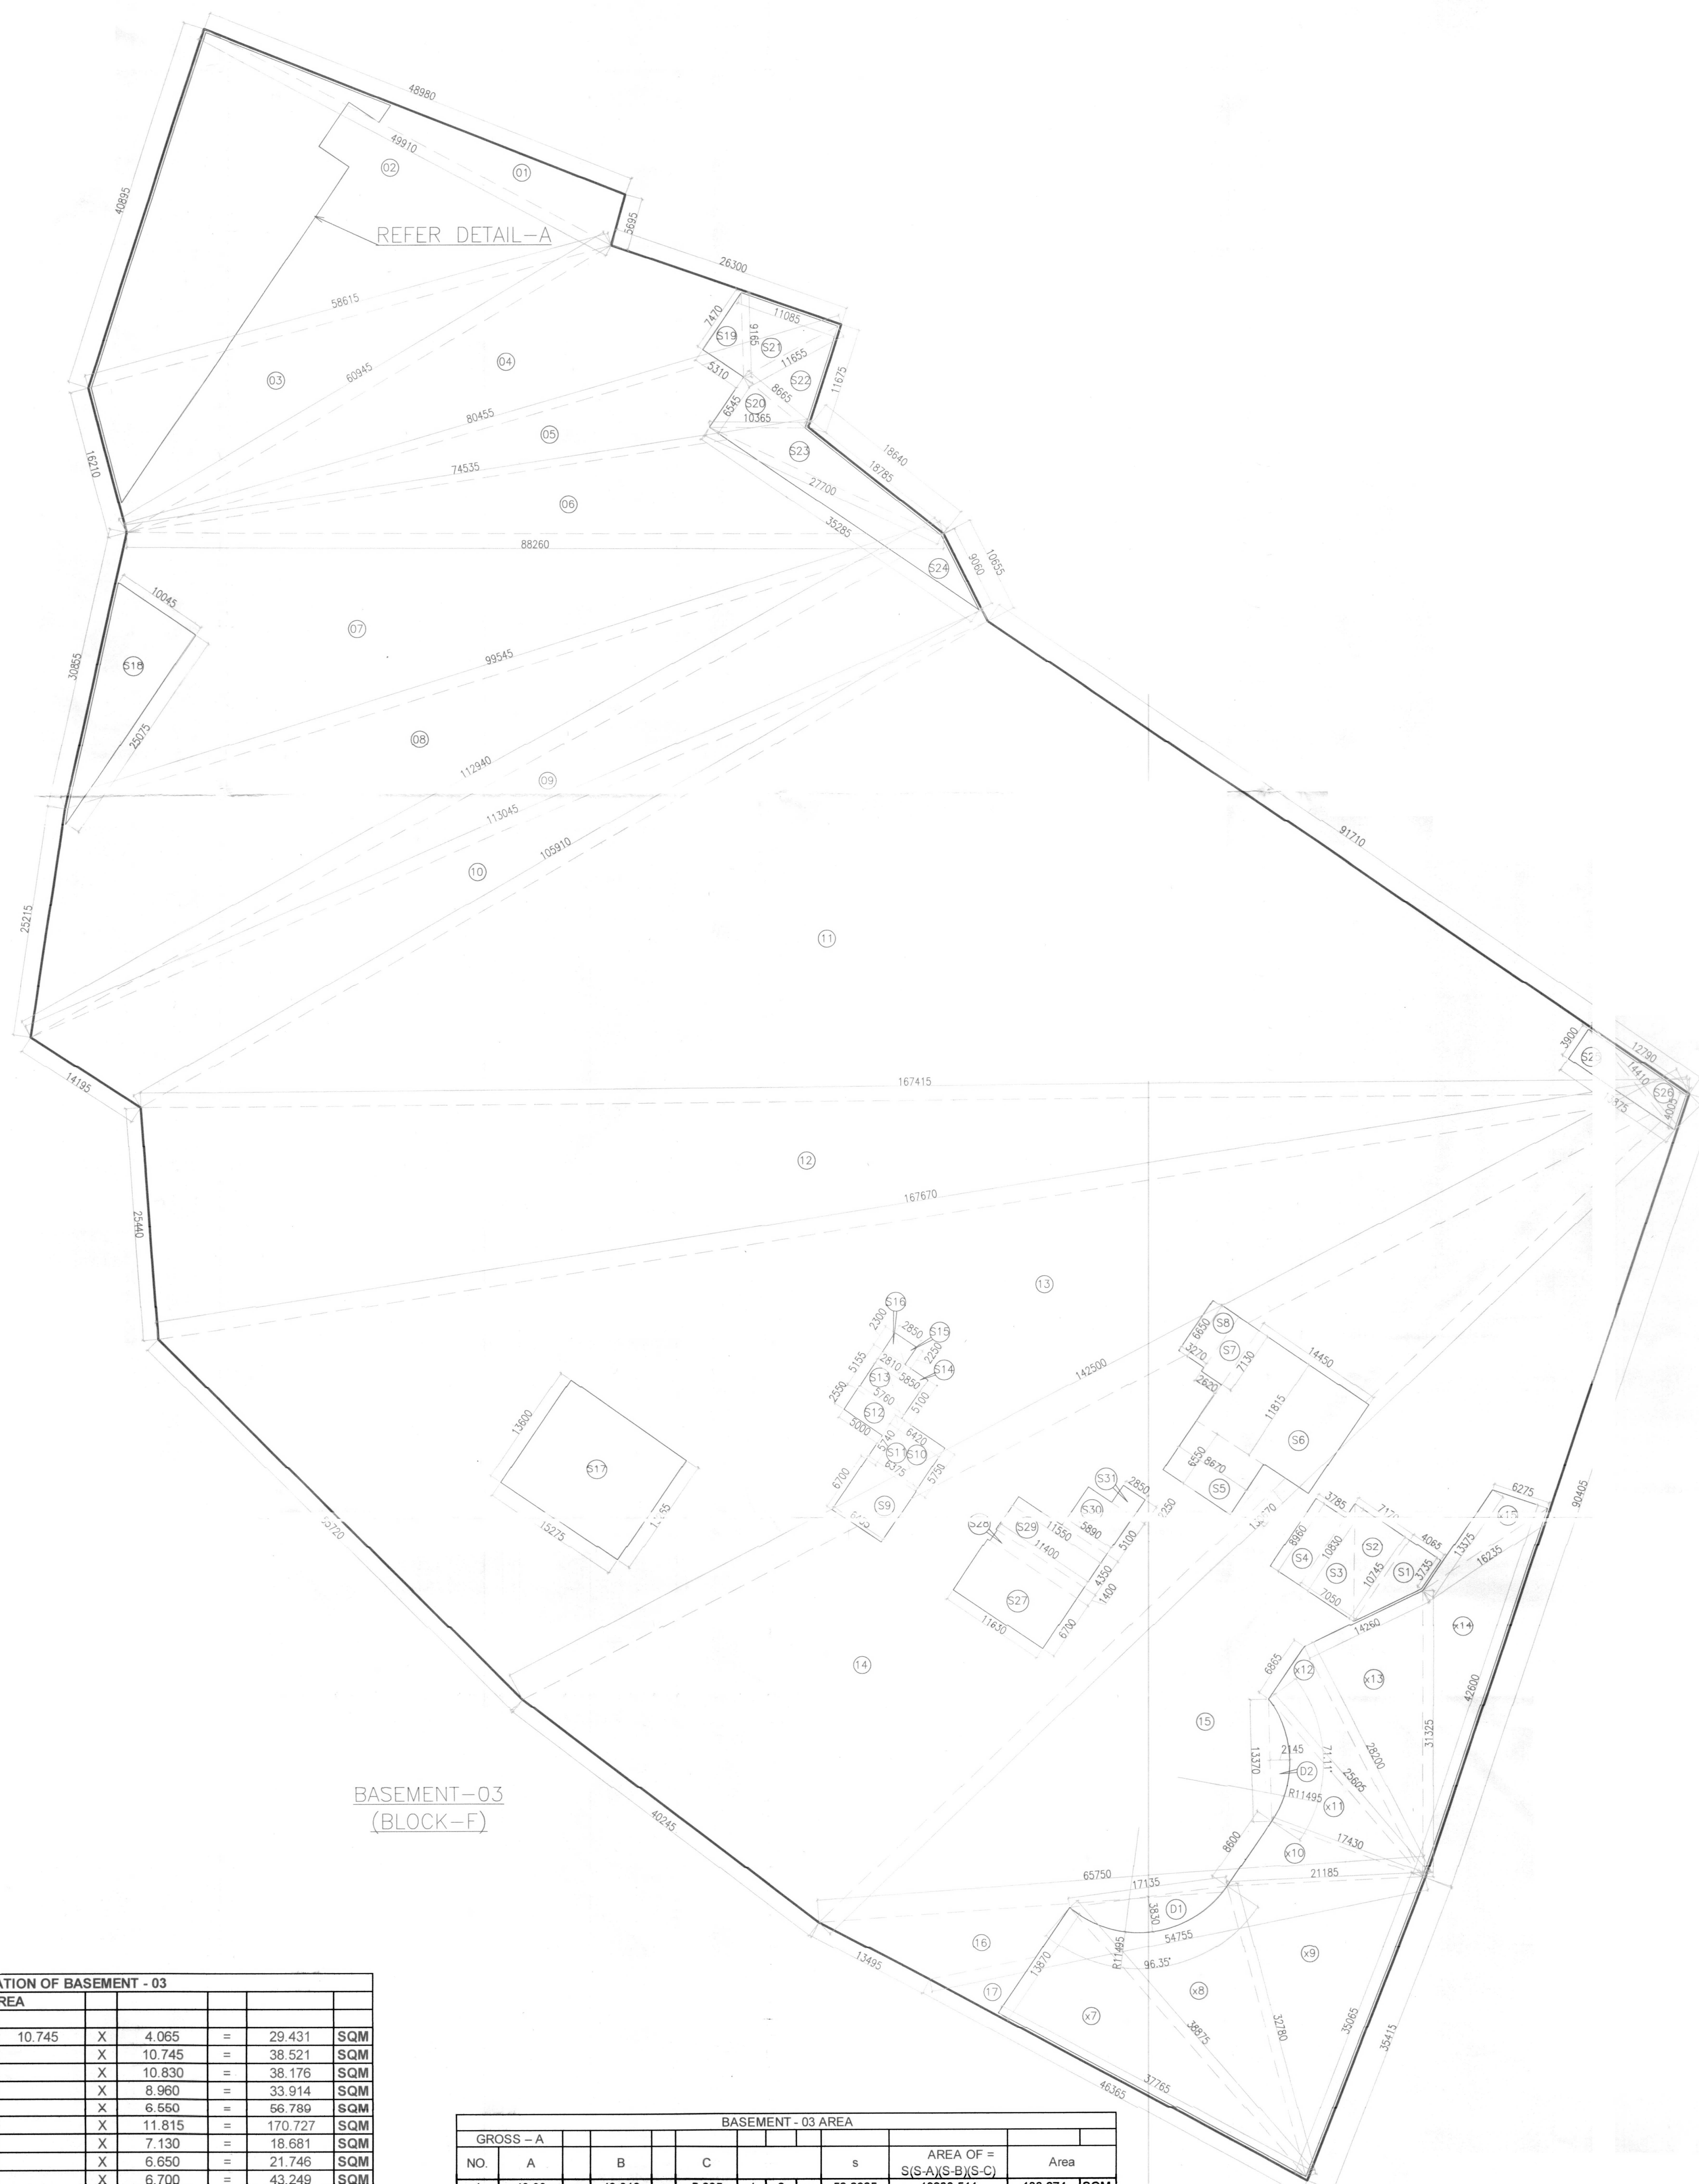

Professional stamps and signatures of the architect and contractor, including 'A.D.F.S. (HO) DFS PKL Member B.P.C.' and '(TEAM AVATAR BASS) A.D.'.

DLF45452

Table: AREA CALCULATION OF BASEMENT - 03. This table lists individual service areas (S1 to S31) with their respective dimensions and calculated areas in SQM. It also includes a summary for the net area of the basement and the number of cars achievable.

Table: BASEMENT - 03 AREA. This table provides a detailed breakdown of the gross area, divided into sections A through C, with individual and total area calculations for each section.

Table: BASEMENT - 03 DEDUCTONAL AREA. This table lists various deductonal areas (D1 to D2) with their dimensions and calculated areas, which are subtracted from the gross area to determine the net area.

Table: BASEMENT - 03 SERVICE AREA. This table provides a final summary of the service areas, including individual and total area calculations.

Table: ARC AREA GROSS - C. This table shows the final gross area calculations for the basement, including the net area and the area of deductonal areas.

Architect Haieez Contractor logo and contact information for RMS ARCHITECTS PVT. LTD., including address and phone number.

Project description: PROPOSED BUILDING PLAN OF BUILDING - C, BUILDING - D, BUILDING - E AND BUILDING - F IN 94.57485 ACRES DLF CYBER CITY, SECTOR 24, 25 & 25A, GURGAON, HARYANA.

Owner information: DLF Cyber City Developers Ltd., 10th Floor DLF Gateway Tower, DLF Cyber City, Gurugram, Haryana.

Drawing title: BUILDING-F BASEMENT-03 AREA CALCULATION

Table: REVISION and FILE/DEALT BY. This table tracks revisions to the drawing, including job number, scale, date, and the names of the architect and contractor.

Professional seals and signatures of the architect and contractor, including the DLF logo.