
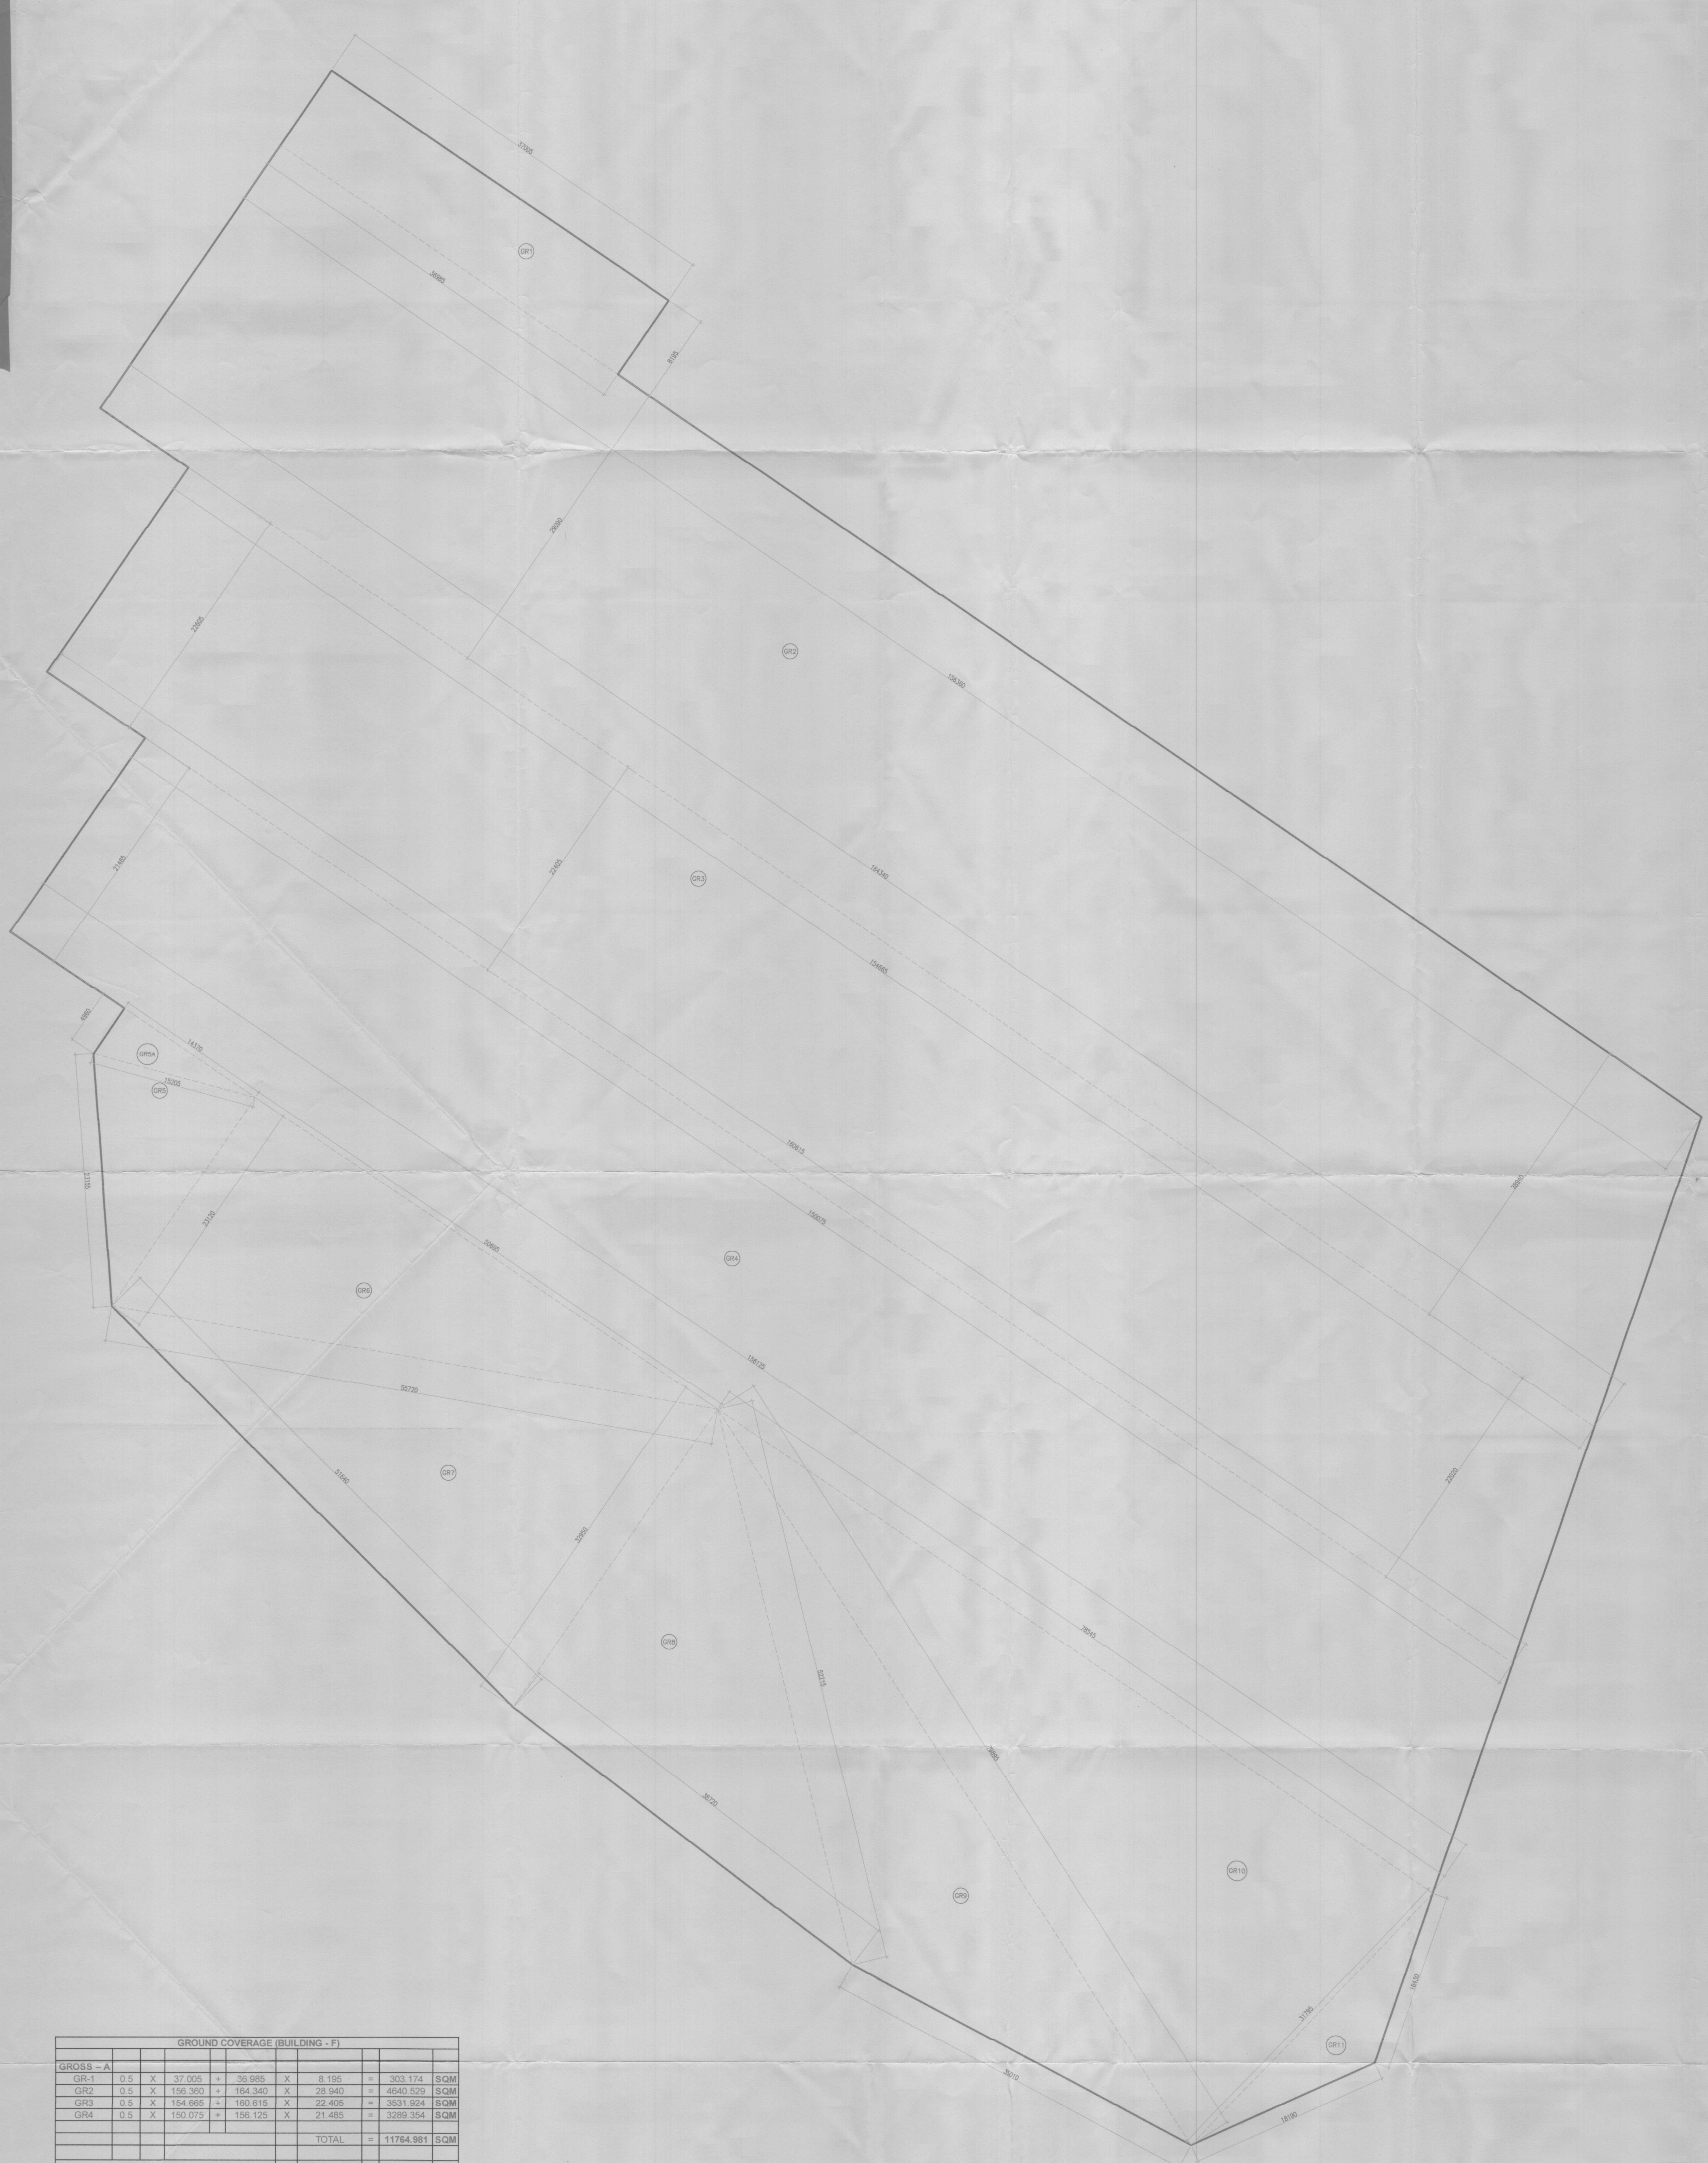


KEY PLAN

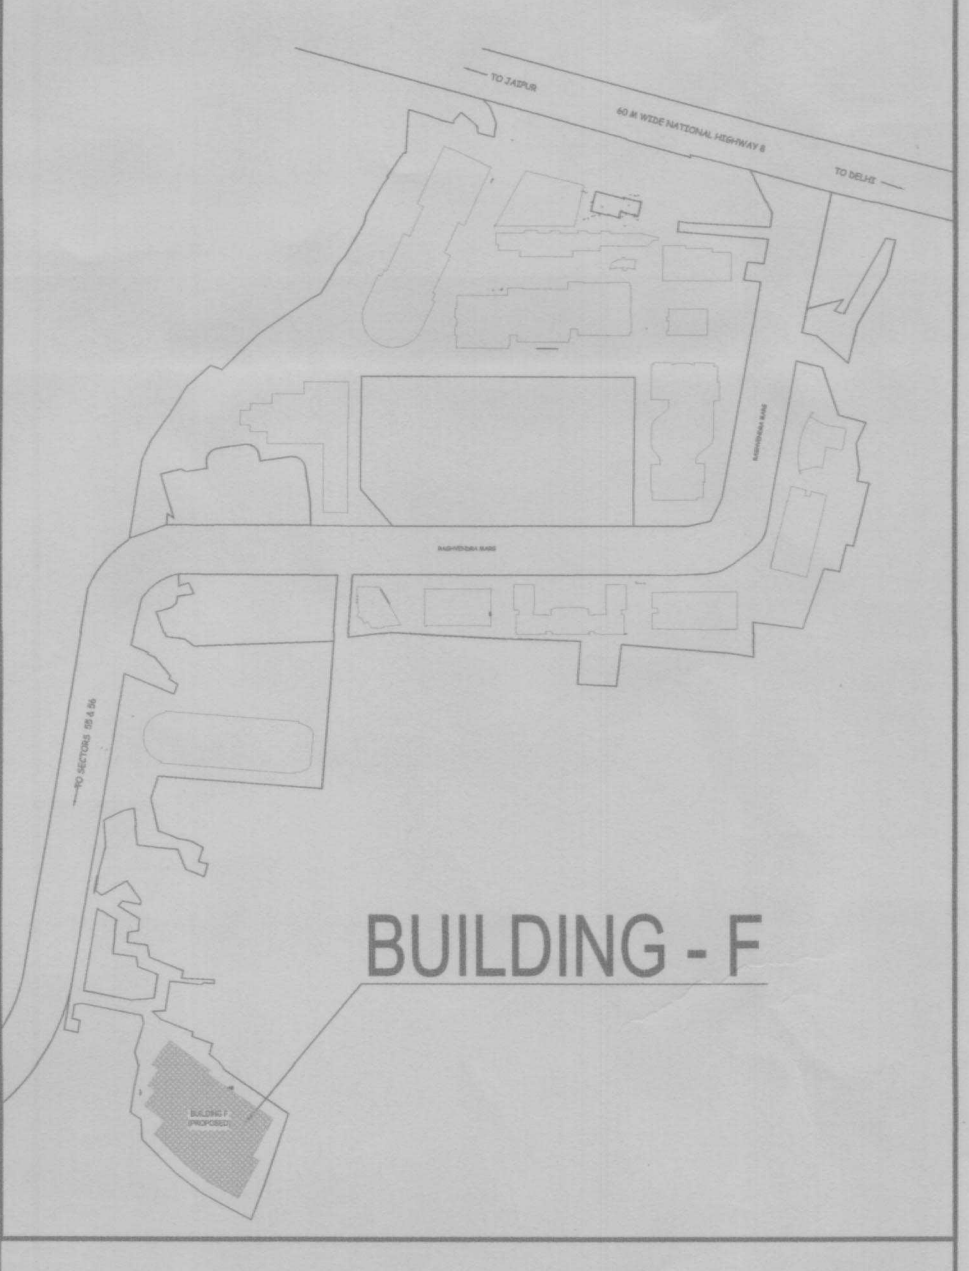

A.D.F.C. (H.O.)
DFS P.K.L.
Member B.P.C.

(RAM AVTAR BASSI)
A.D.

DLF45464

**Architect
Hafeez
Contractor**
27 Bank Street, Bombay 400 023, India

**RISMS
ARCHITECTS**

RSMS ARCHITECTS PVT. LTD.
63, Nara Niwas Bhawani Kunj
(Behind D2), Vasant Kunj,
New Delhi-110070.
Tel.: 011-26898616, 26898617
www.rsms-arch.com

Project:
PROPOSED BUILDING PLAN OF BUILDING - C, BUILDING - D, BUILDING - E AND BUILDING - F IN 94.57485 ACRES DLF CYBER CITY, SECTOR 24, 25 & 25A, GURGAON, HARYANA.

OWNER: DLF Cyber City Developers Ltd.
DLF 10th Floor DLF Gateway Tower,
DLF Cyber City, Gurugram, Haryana
Pin: 122002

DRAWING TITLE:- BUILDING-F
AREA CALCULATION OF
GROUND COVERAGE

REVISION	JOB NO:-	DRG NO. BF-11	NORTH
	SCALE:- 1:200	DATE:- 16-05-2018	
FILE:-	DEALT BY:-	CHECKED BY:-	APPROVED BY:-
ARCHITECT'S SEAL & SIGNATURE		OWNER'S SEAL & SIGNATURE	

GROUND COVERAGE (BUILDING - F)						
NO.	A	B	C	D	E	Area
GR-1	0.5	X	37.005	+	38.585	X 8.195 = 303.174 SQM
GR-2	0.5	X	158.360	+	164.340	X 28.940 = 4540.325 SQM
GR-3	0.5	X	164.665	+	160.615	X 22.405 = 3631.924 SQM
GR-4	0.5	X	150.075	+	156.125	X 21.485 = 3289.354 SQM
TOTAL =						11764.981 SQM
TOTAL GROUND COVERAGE (BUILDING - F) = GROSS - A + GROSS - B						= 11764.981 + 4284.013
						= 16048.994 SQM

GROUND COVERAGE (BUILDING - F)						
NO.	A	B	C	D	E	Area
GR5	15.205	+	23.155	+	23.120	/ 2 = 30.74 27601.055 166.130 SQM
GR5A	15.205	+	4.960	+	16.370	/ 2 = 17.2675 1270.038 29.038 SQM
GR6	23.120	+	56.695	+	58.720	/ 2 = 64.7675 343436.091 566.034 SQM
GR7	31.940	+	35.720	+	32.950	/ 2 = 40.185 897980.315 835.219 SQM
GR8	38.720	+	33.950	+	52.215	/ 2 = 61.8425 425660.942 636.531 SQM
GR9	52.215	+	39.895	+	35.010	/ 2 = 65.56 465047.917 682.677 SQM
GR10	78.865	+	78.545	+	31.730	/ 2 = 65.175 1516473.265 1228.569 SQM
GR11	31.735	+	18.195	+	18.430	/ 2 = 33.2075 11818.161 105.711 SQM
TOTAL =						4284.013 SQM