



KEY PLAN

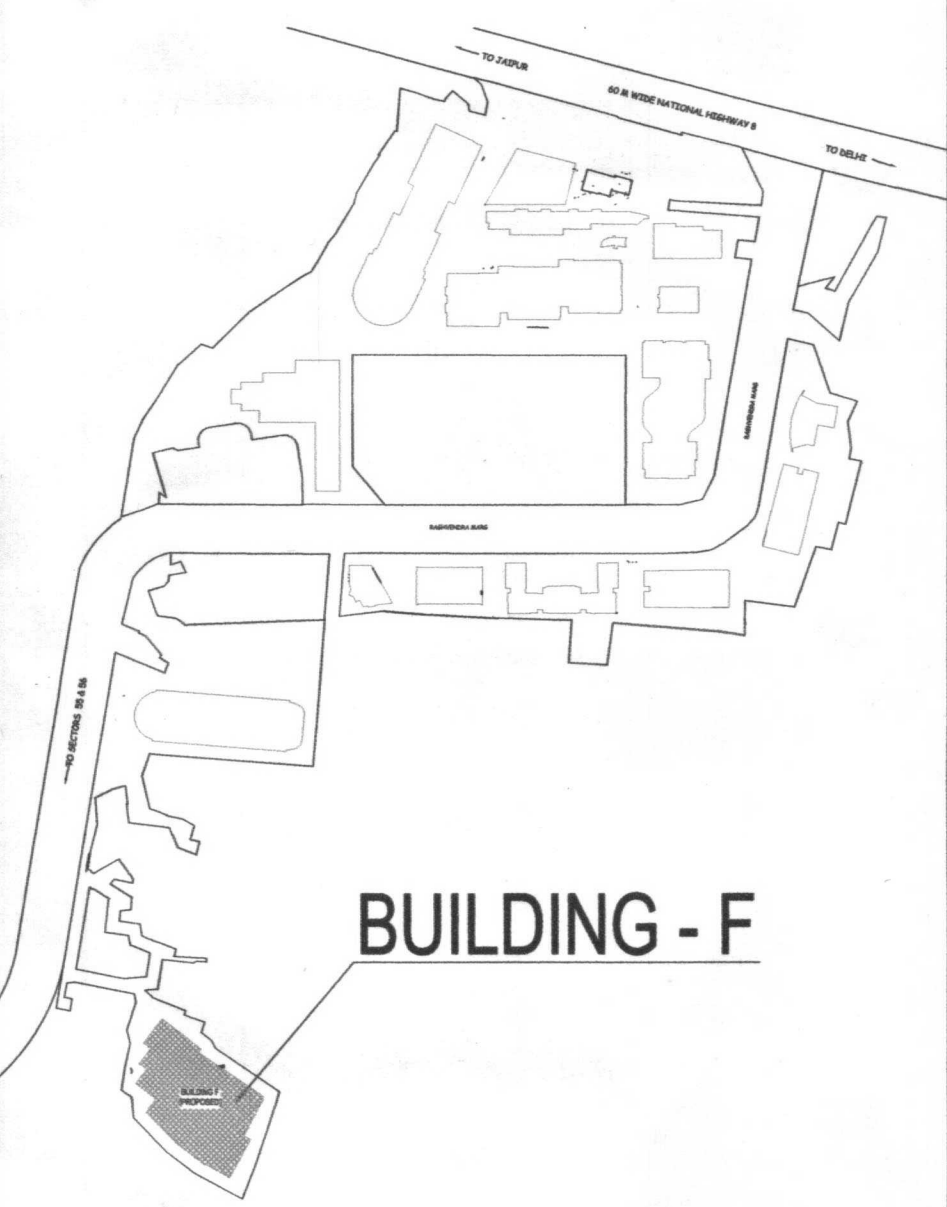

BUILDING - F

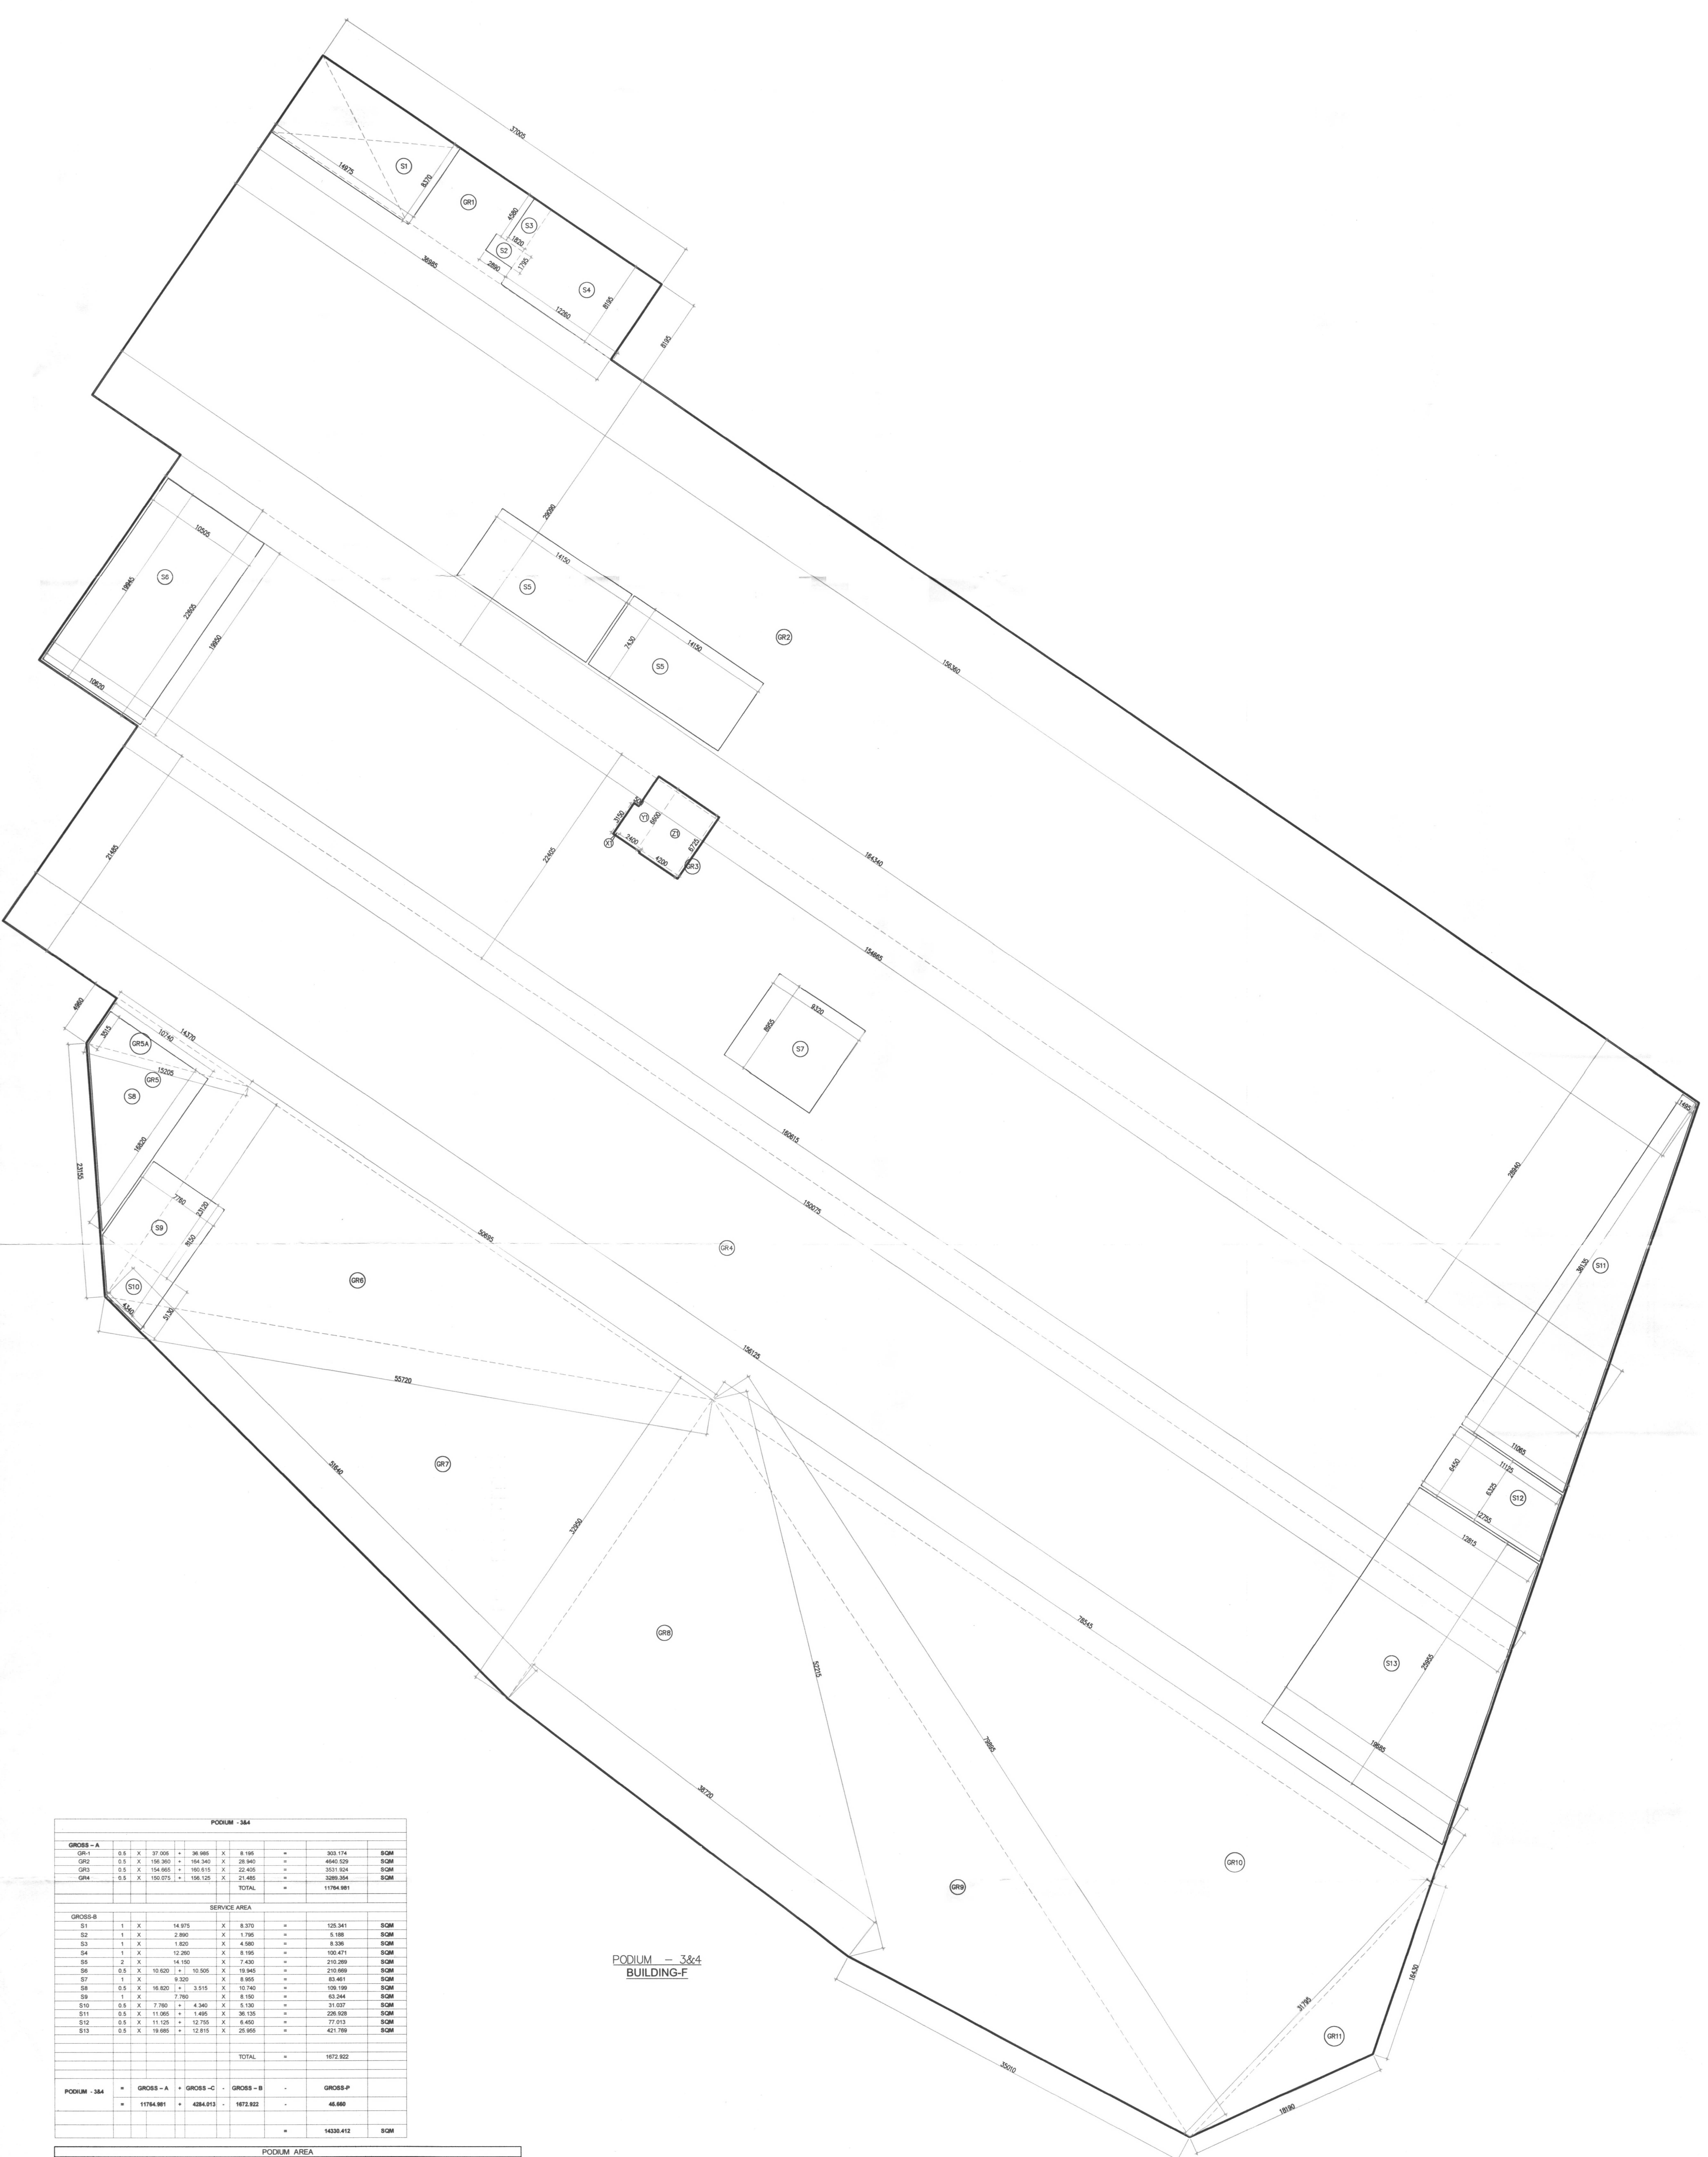

A.D.F.O. (10)
 D.F.S. P.K.L.
 Member B.P.C.
 (RAM AVTAR BASSI)
 A.D.

DLF45467

Architect
Hafeez
Contractor
 27 Bark Street, Borey 4th Fl. Tel: 2661928

RISMS
ARCHITECTS

RSMS ARCHITECTS PVT. LTD.
 69, Nora Niwas Bhawani Kunj
 (Behind D2), Vasant Kunj,
 New Delhi-110070.
 Tel.: 011-26898616, 26898617
 www.rsms-arch.com

Project:
 PROPOSED BUILDING PLAN OF BUILDING
 - C, BUILDING -D, BUILDING -E AND
 BUILDING -F IN 94.57485 ACRES DLF
 CYBER CITY, SECTOR 24, 25 & 25A,
 CURGAON, HARYANA.

OWNER: DLF Cyber City Developers Ltd.
DLF
 10th Floor DLF Gateway Tower,
 DLF Cyber City, Gurugram, Haryana
 Pin: 122002

DRAWING TITLE: -
BUILDING -F
AREA CALCULATION OF PODIUM-03,04

REVISION	JOB NO.:-	DRG NO. BF-14	NORTH:-
	SCALE:- 1:200	DATE:- 16-05-2018	
FILE:-	DEALT BY:-	CHECKED BY:-	APPROVED BY:-
ARCHITECT'S SEAL & SIGNATURE		OWNER'S SEAL & SIGNATURE	

PODIUM - 3&4




PODIUM AREA

NO.	A	B	C	s	AREA OF +	Area
GR5	15.205	23.155	23.120	/ 2	30.74	2761.050
GR5A	15.205	4.600	14.370	/ 2	11.2875	1270.028
GR6	23.120	50.695	55.720	/ 2	64.7875	343436.081
GR7	81.640	55.720	32.960	/ 2	70.155	887590.315
GR8	38.120	32.960	52.215	/ 2	61.8425	400900.842
GR9	52.215	79.895	35.010	/ 2	83.96	486047.217
GR10	79.895	79.845	31.795	/ 2	85.1175	1519471.290
GR11	31.795	18.195	18.420	/ 2	30.2075	11818.181
TOTAL						4294.013

FAIR AREA OF PODIUM

X1	3.180	X 0.8	1.575	SGM
Y1	8.5	X 2.400	15.84	SGM
Z1	6.725	X 4.2	28.245	SGM
TOTAL AREA			45.66	SGM

