



DLF45471

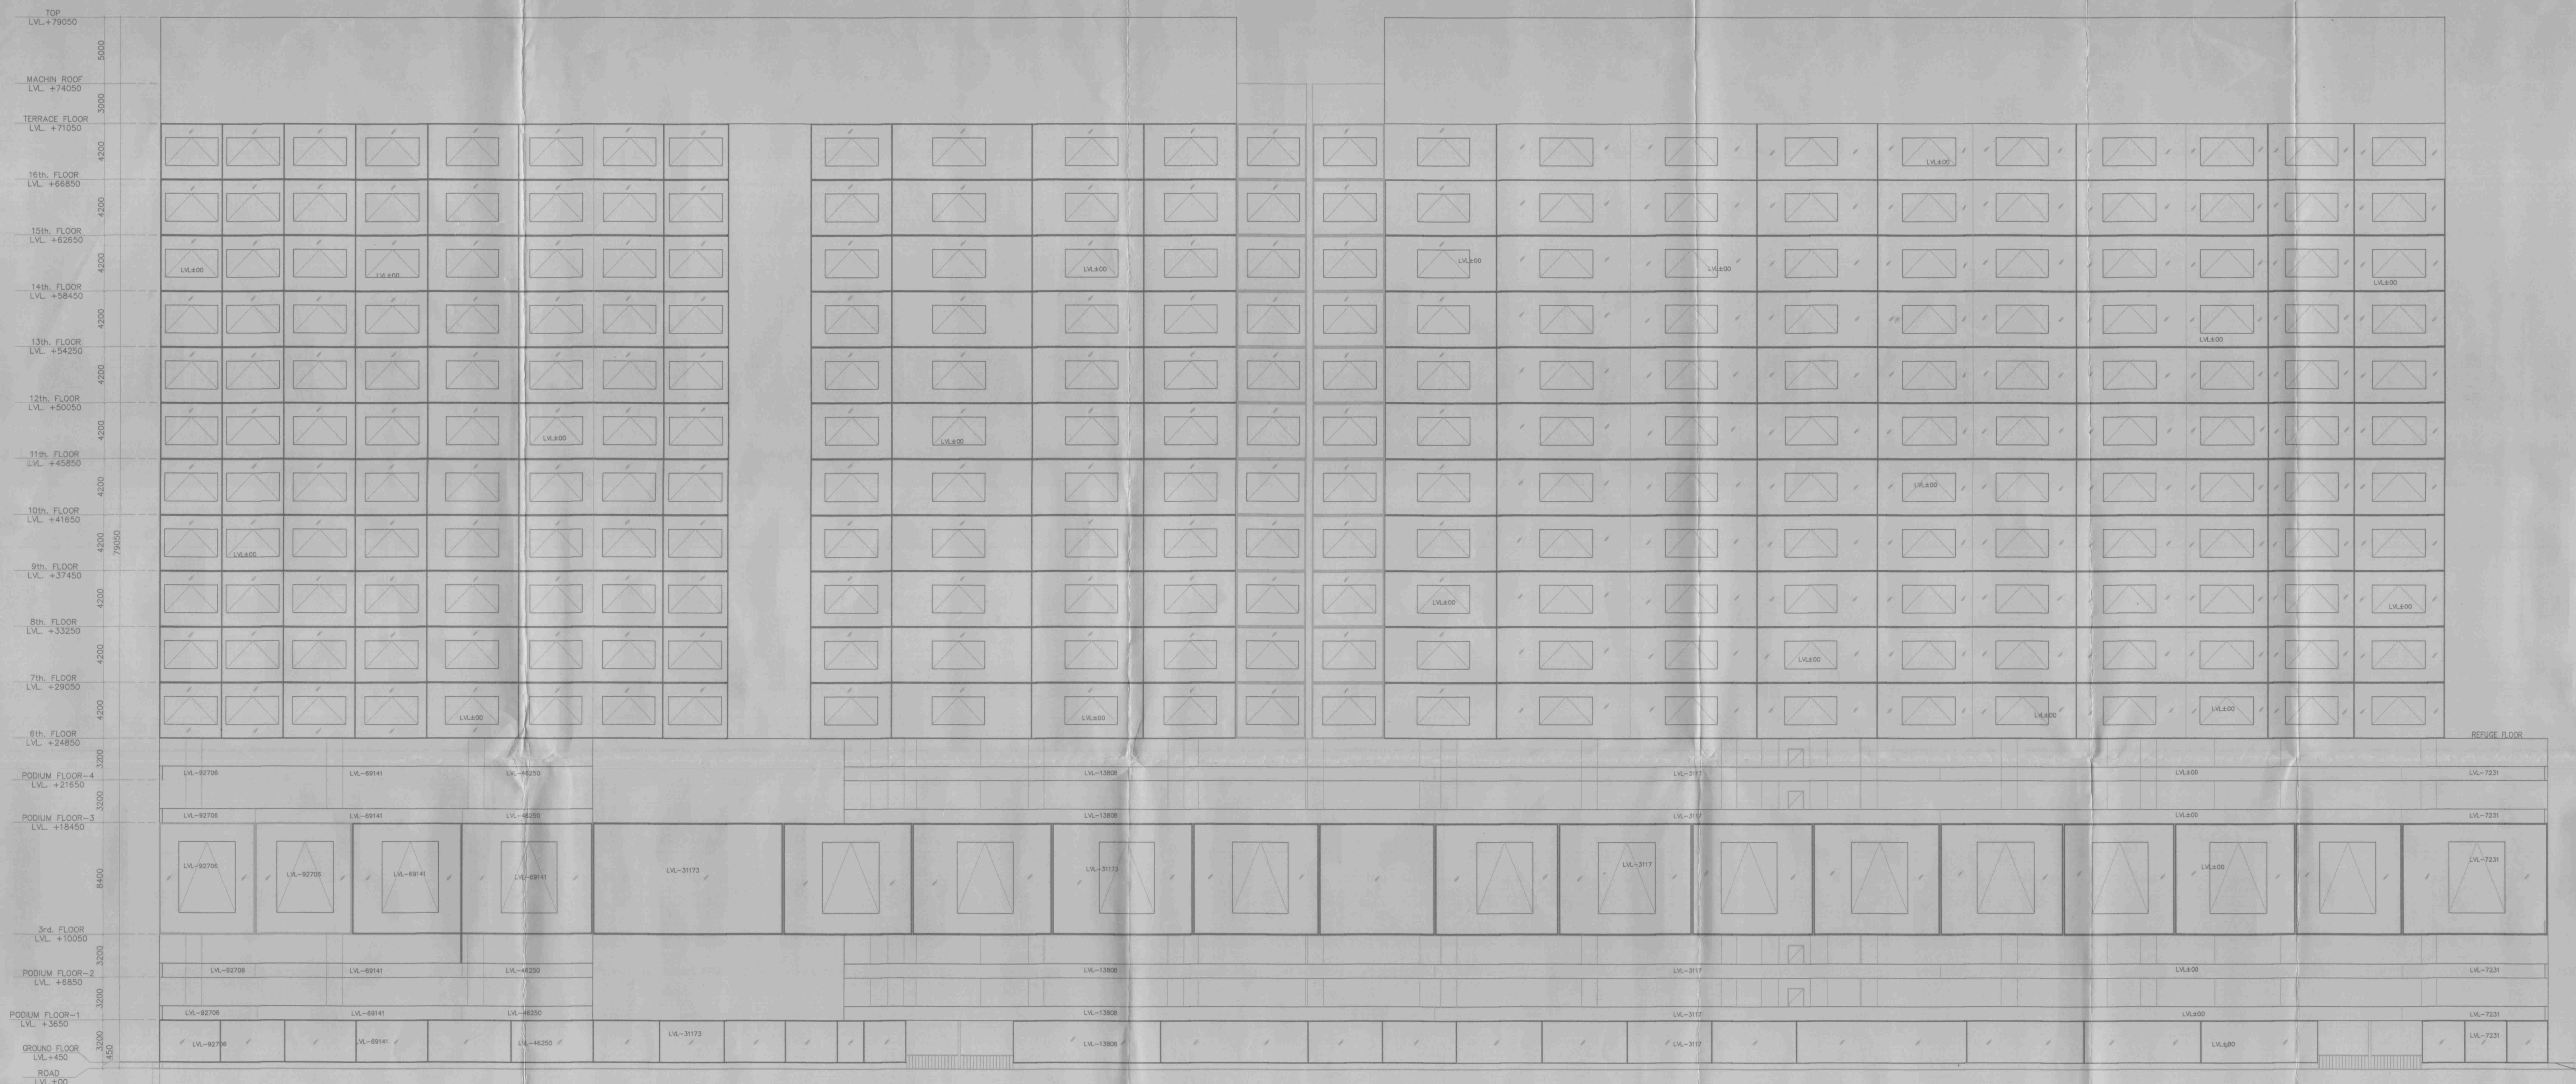

ELEVATION-1
BLOCK-F

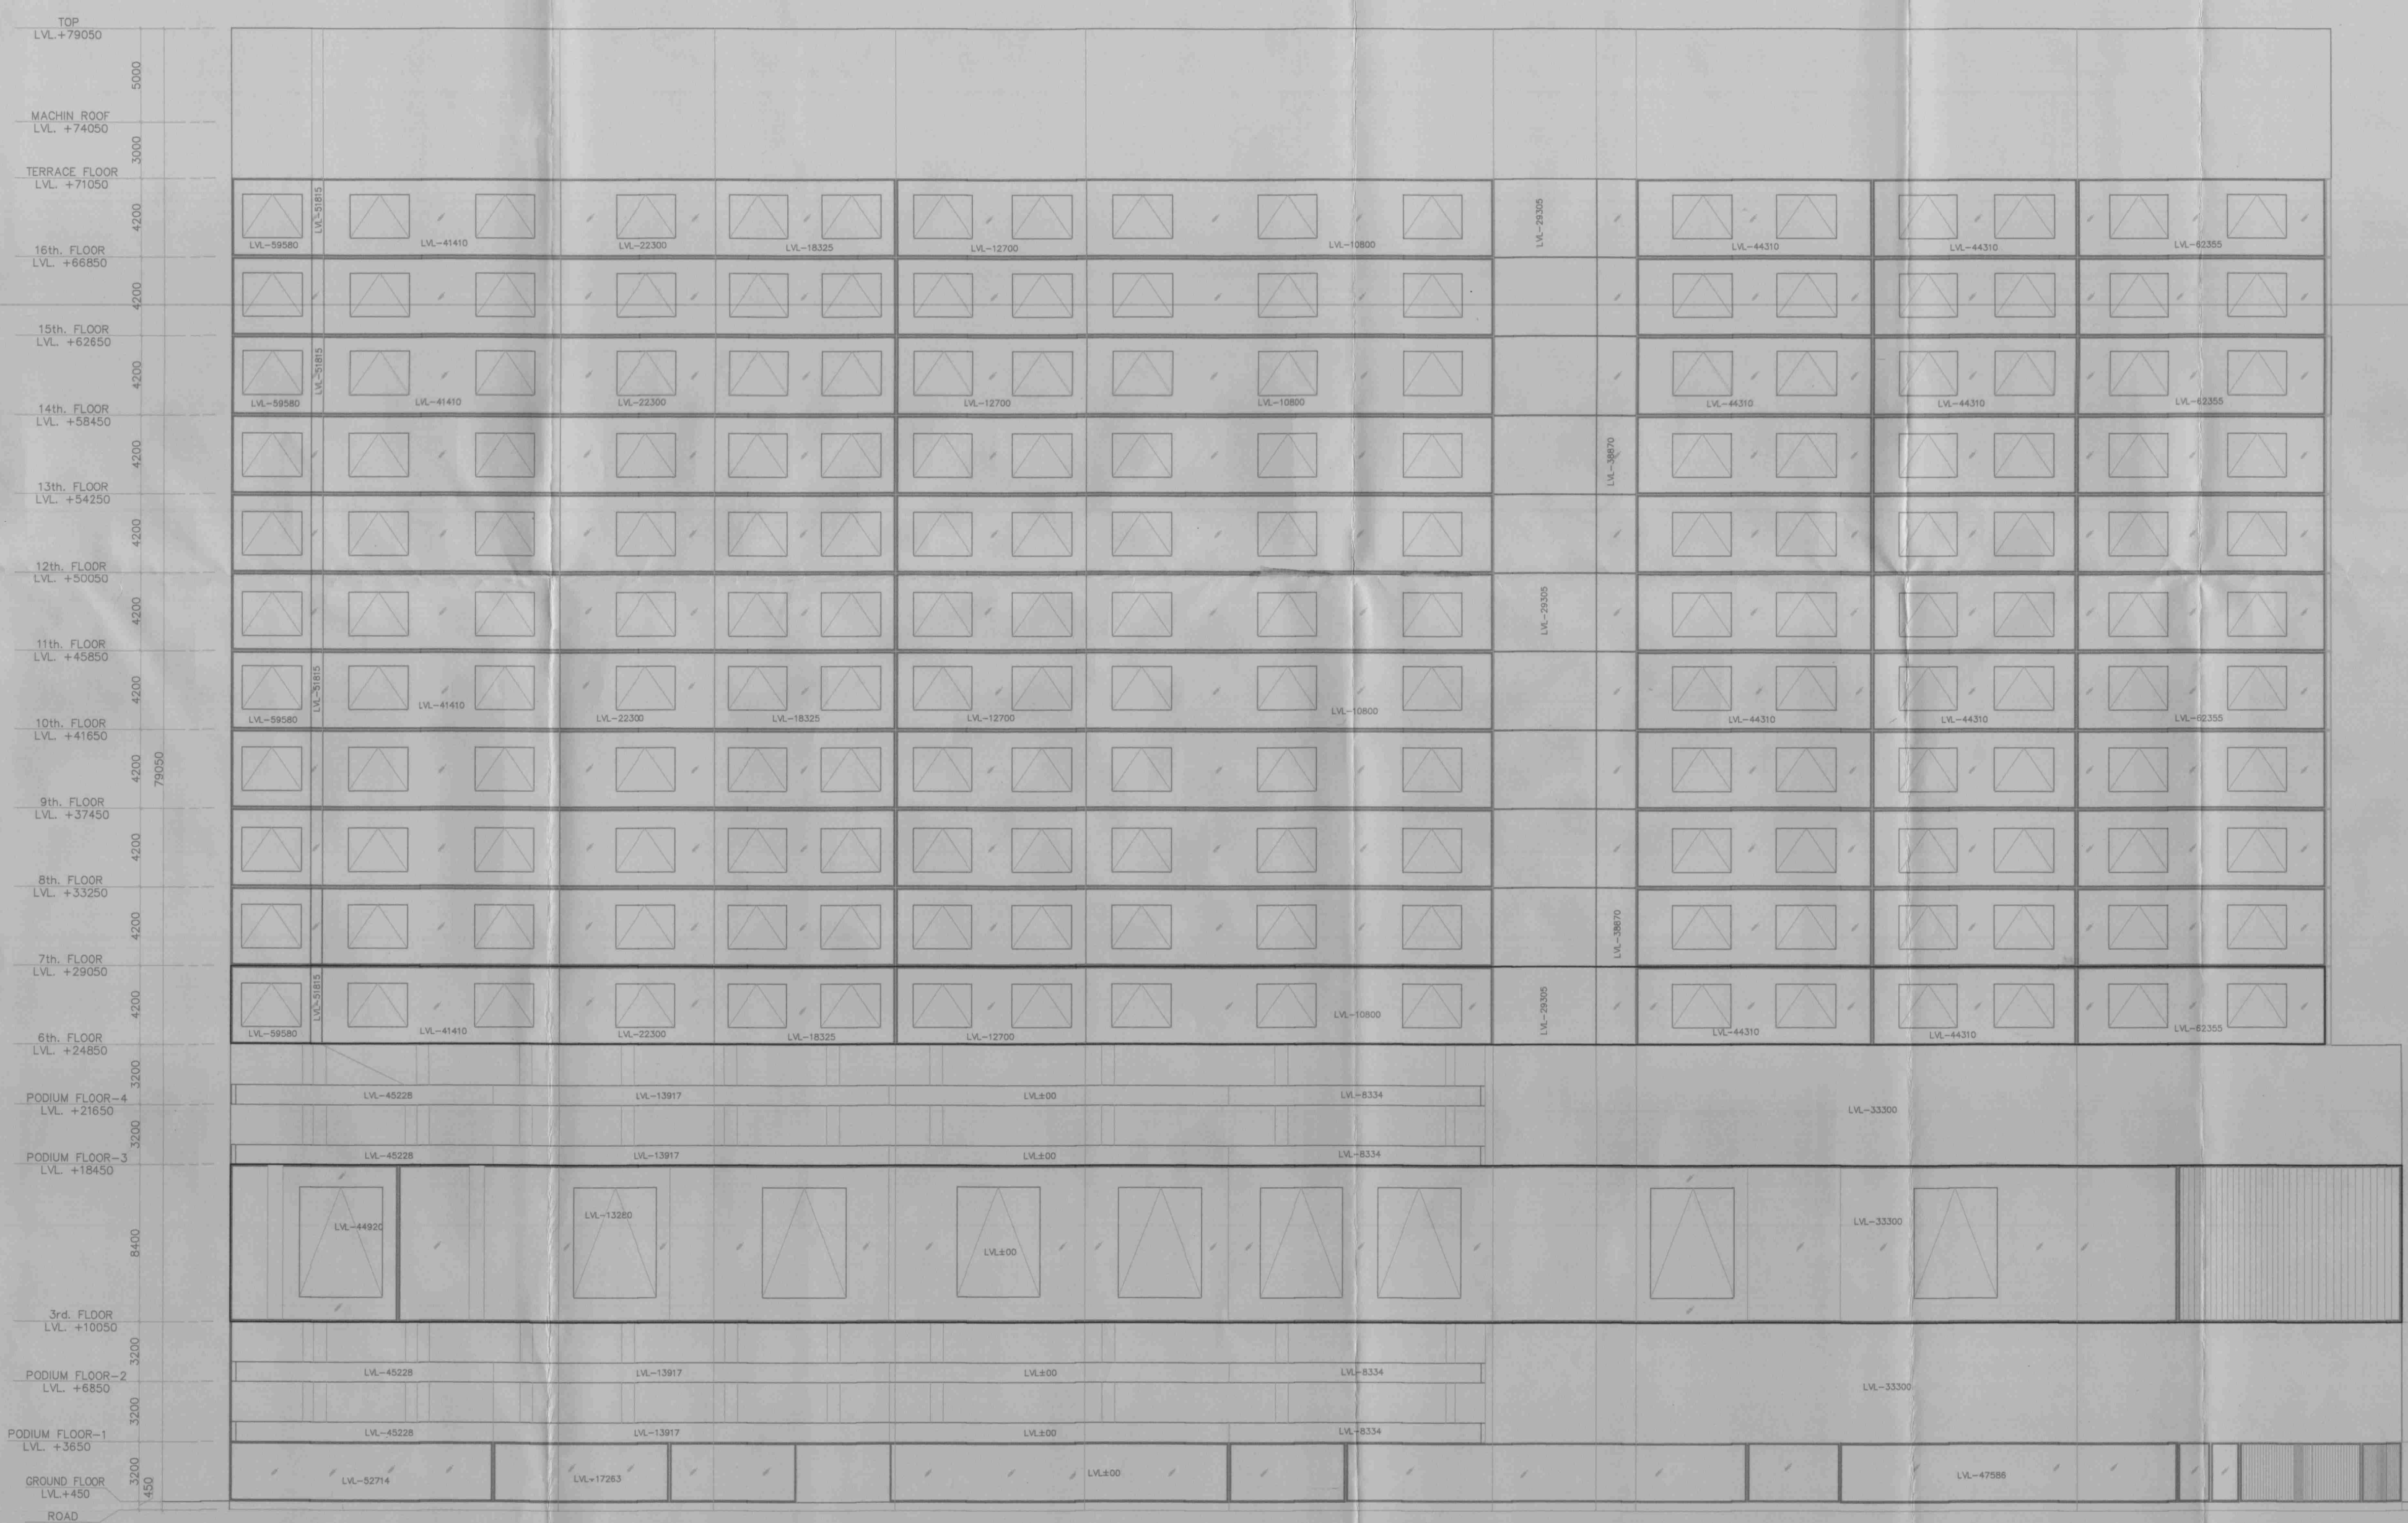


ELEVATION-2
BLOCK-F

Architect
Hafeez
Contractor
29 Bunk Tower, Bombay 400 023, INDIA



RSMS ARCHITECTS PVT. LTD.
69, Nora Niwas, Bhawani Kunj
(Behind D2), Vasant Kunj,
New Delhi-110070.
Tel.: 011-26898616, 26898617
www.rsms-arch.com

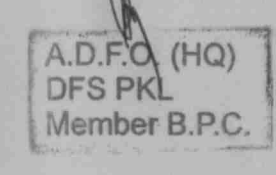

Project:
PROPOSED BUILDING PLAN OF BUILDING - C, BUILDING - D, BUILDING - E AND BUILDING - F IN 94.57485 ACRES DLF CYBER CITY, SECTOR 24, 25 & 25A, GURGAON, HARYANA.
OWNER: DLF Cyber City Developers Ltd.
10th Floor DLF Gateway Tower,
DLF Cyber City, Gurugram, Haryana
Pin: 122002

DRAWING TITLE: -
**BUILDING-F
ELEVATION-01,02**

REVISION	JOB NO.:-	DRG NO.:-	NORTH:-
	SCALE:-	DATE:-	N
	DEALT BY:-	CHECKED BY:-	APPROVED BY:-
ARCHITECT'S SEAL & SIGNATURE		OWNER'S SEAL & SIGNATURE	

