



DLF45472

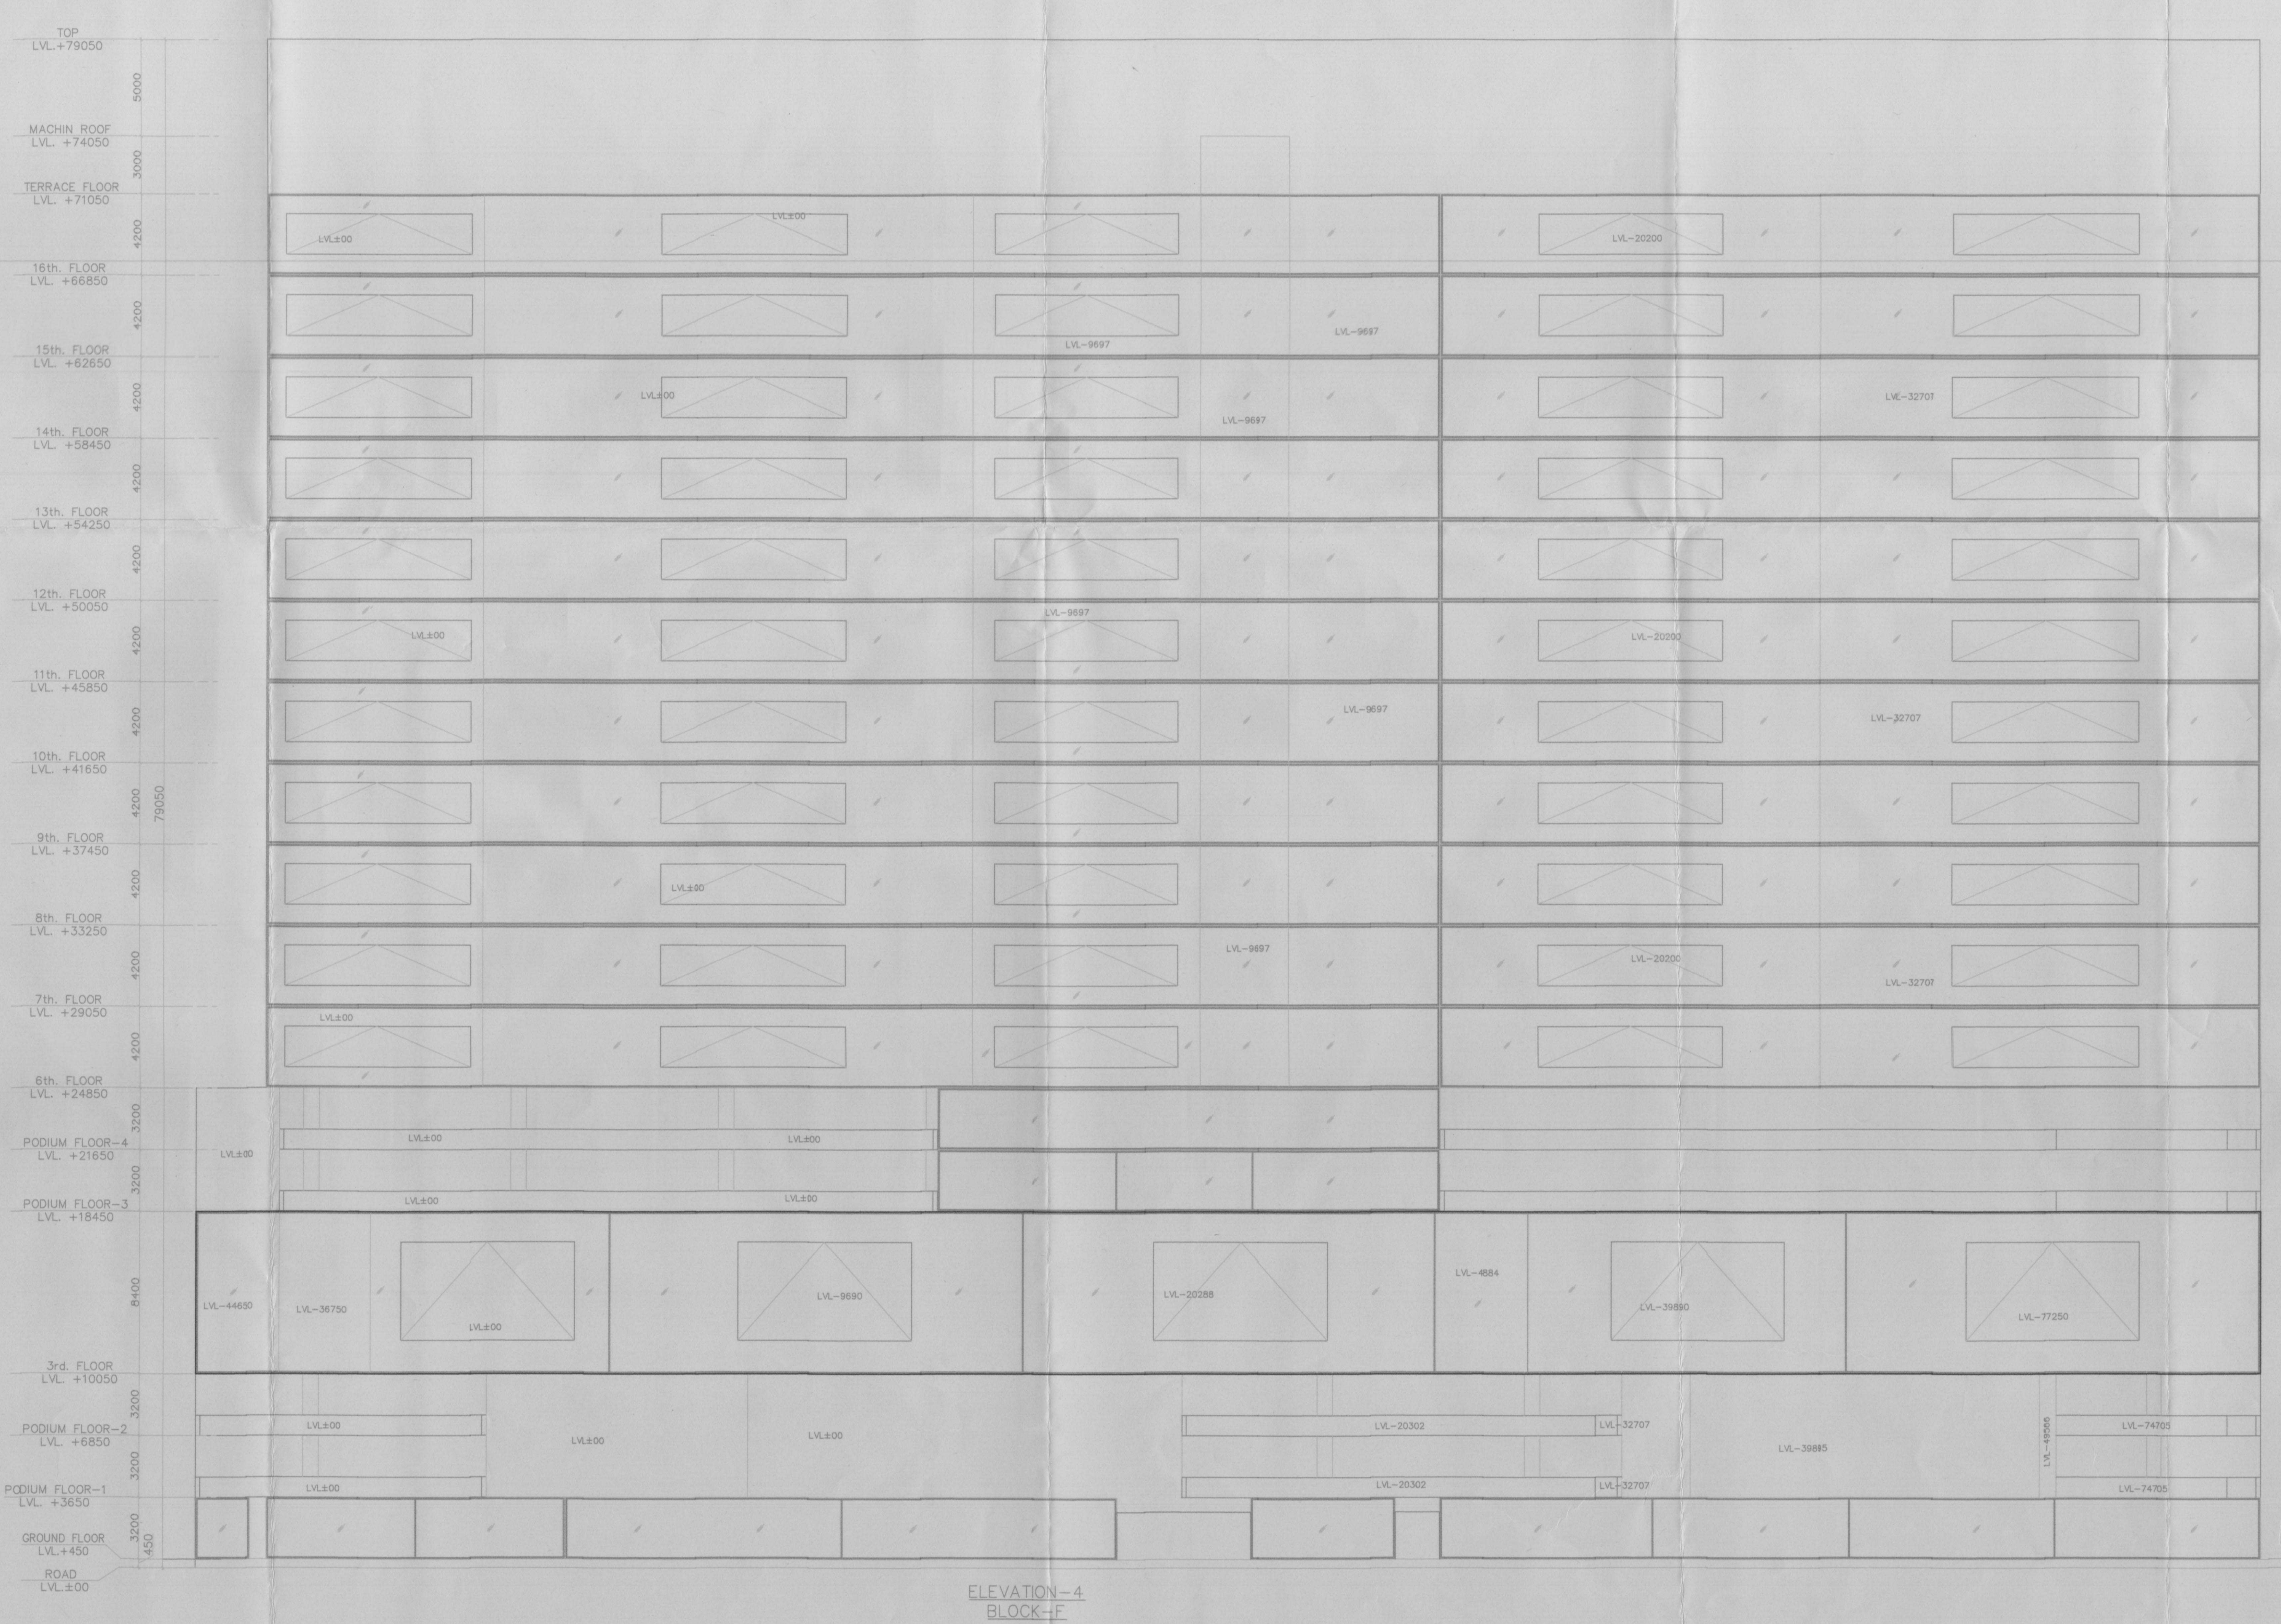

Architect
Hafeez
Contractor

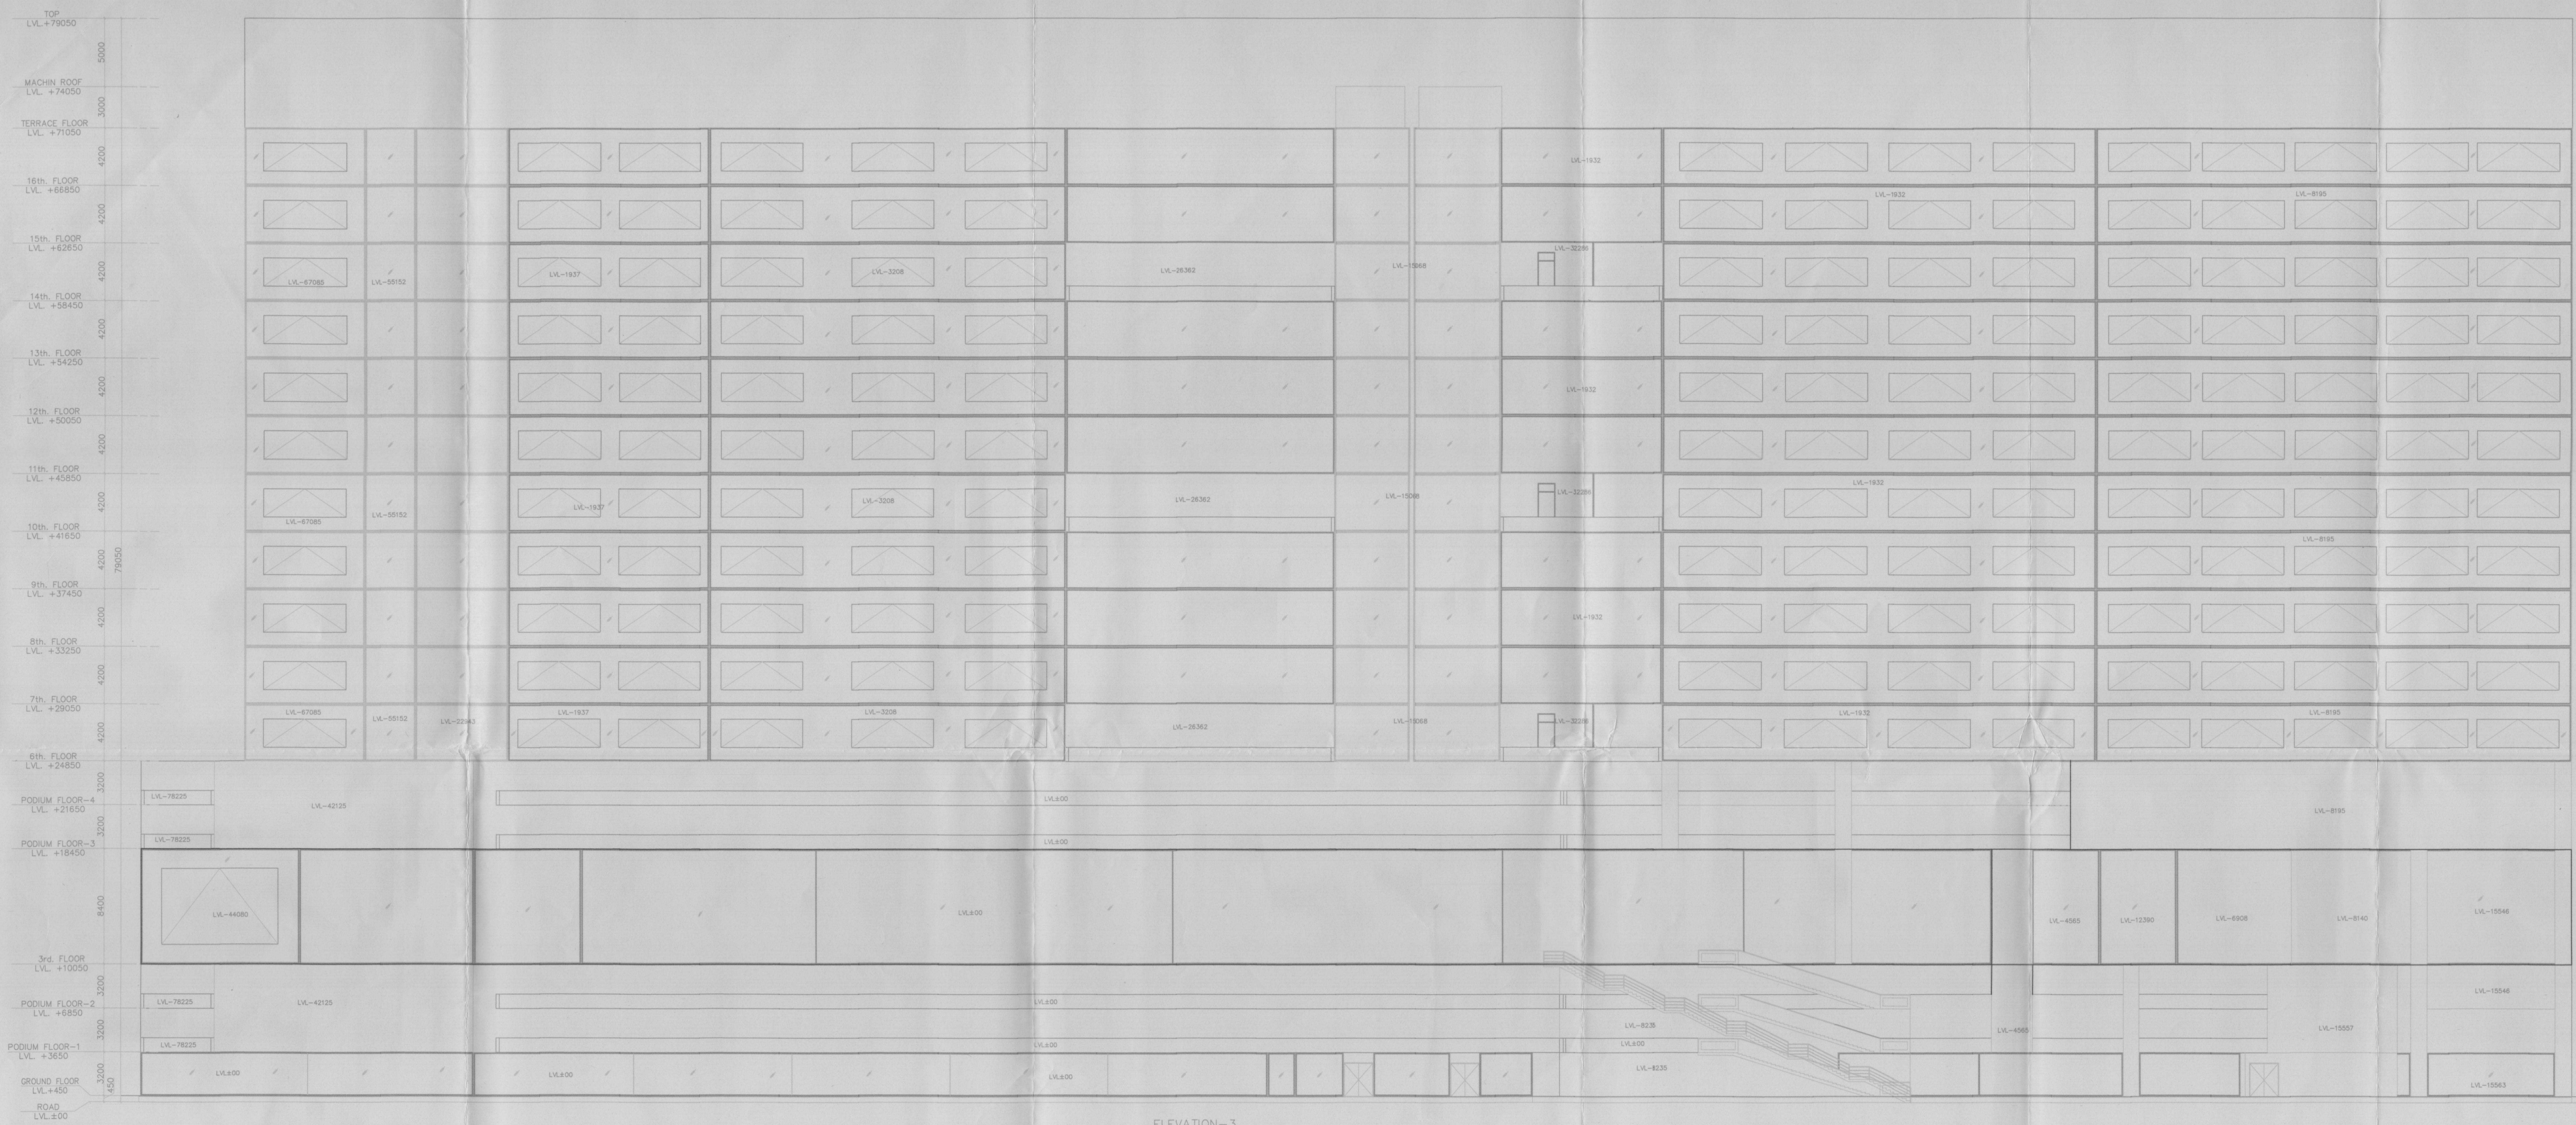

RSMIS ARCHITECTS PVT. LTD.
89, Nore Niwas Bhawani Kunj
(Behind D2), Vasant Kunj,
New Delhi-110070.
Tel: 011-26898616, 26898617
www.rsmis-arch.com

Project:
PROPOSED BUILDING PLAN OF BUILDING
- C, BUILDING -D, BUILDING -E AND
BUILDING -F IN 14.57485 ACRES DLF
CYBER CITY, SECTOR 24, 25 & 25A,
GURGAON, HARYANA.

OWNER: DLF Cyber City Developers Ltd.
10th Floor DLF Gateway Tower,
DLF Cyber City, Gurugram, Haryana
Pin: 122002

DRAWING TITLE: -
BUILDING-F
ELEVATION-03,04

REVISION	JOB NO. - 1:200	DRG NO. - BF-16	NORTH - N
SCALE:-	DATE:- 16-05-2018		
FILE:-	DEALT BY:-	CHECKED BY:-	APPROVED BY:-
ARCHITECT'S SEAL & SIGNATURE	OWNER'S SEAL & SIGNATURE		

