

BUILDING - F

DLF45474

Architect
Hafeez
Contractor



RISMS ARCHITECTS PVT. LTD.
69, Nara Niwas Bhawani Kunj
(Behind D2), Vasant Kunj,
New Delhi-110070.
Tel.: 011-26898616, 26898617
www.risms-arch.com

Project:
PROPOSED BUILDING PLAN OF BUILDING - C, BUILDING - D, BUILDING - E AND BUILDING - F IN 94.57485 ACRES DLF CYBER CITY, SECTOR 24, 25 & 25A, GURGAON, HARYANA.

OWNER: DLF Cyber City Developers Ltd.
10th Floor DLF Gateway Tower,
DLF Cyber City, Gurugram, Haryana
Pin: 122002

DRAWING TITLE: -
BUILDING-F
SECTION-Y-Y


REVISION	JOB NO. -	DRG NO. BF-18	NORTH -
	SCALE: - 1:200	DATE: - 16-05-2018	N

FILE: - DEALT BY: - CHECKED BY: - APPROVED BY: -

ARCHITECT'S SEAL & SIGNATURE



PARAMET TOP LVL. +79000	3000
MUMTY TERRACE LVL. +78250	7500
MACHINE ROOM TERRACE LVL. +74000	14000
SERVICE FLOOR LVL. +71000	17000
16th FLOOR LVL. +69800	18200
15th FLOOR LVL. +62600	25400
14th FLOOR (REFUGED) LVL. +58400	29600
13th FLOOR LVL. +54200	33800
12th FLOOR LVL. +50000	38000
11th FLOOR LVL. +45800	42200
10th FLOOR (REFUGED) LVL. +41600	46400
9th FLOOR LVL. +37400	50600
8th FLOOR LVL. +33200	54800
7th FLOOR LVL. +29000	59000
6th FLOOR (REFUGED) LVL. +24800	63200
5th FLOOR (REFUGED-1) LVL. +21600	67400
4th FLOOR (REFUGED-2) LVL. +18400	71600
3rd FLOOR (REFUGED-3) LVL. +15200	75800
2nd FLOOR (REFUGED-4) LVL. +12000	80000
1st FLOOR (REFUGED-5) LVL. +8800	84200
GROUND FLOOR LVL. +5600	88400
BASEMENT LVL.-1 LVL. -1400	89800
BASEMENT LVL.-2 LVL. -3700	91200
BASEMENT LVL.-3 LVL. -10900	92600
BASEMENT LVL.-4 LVL. -14000	94000

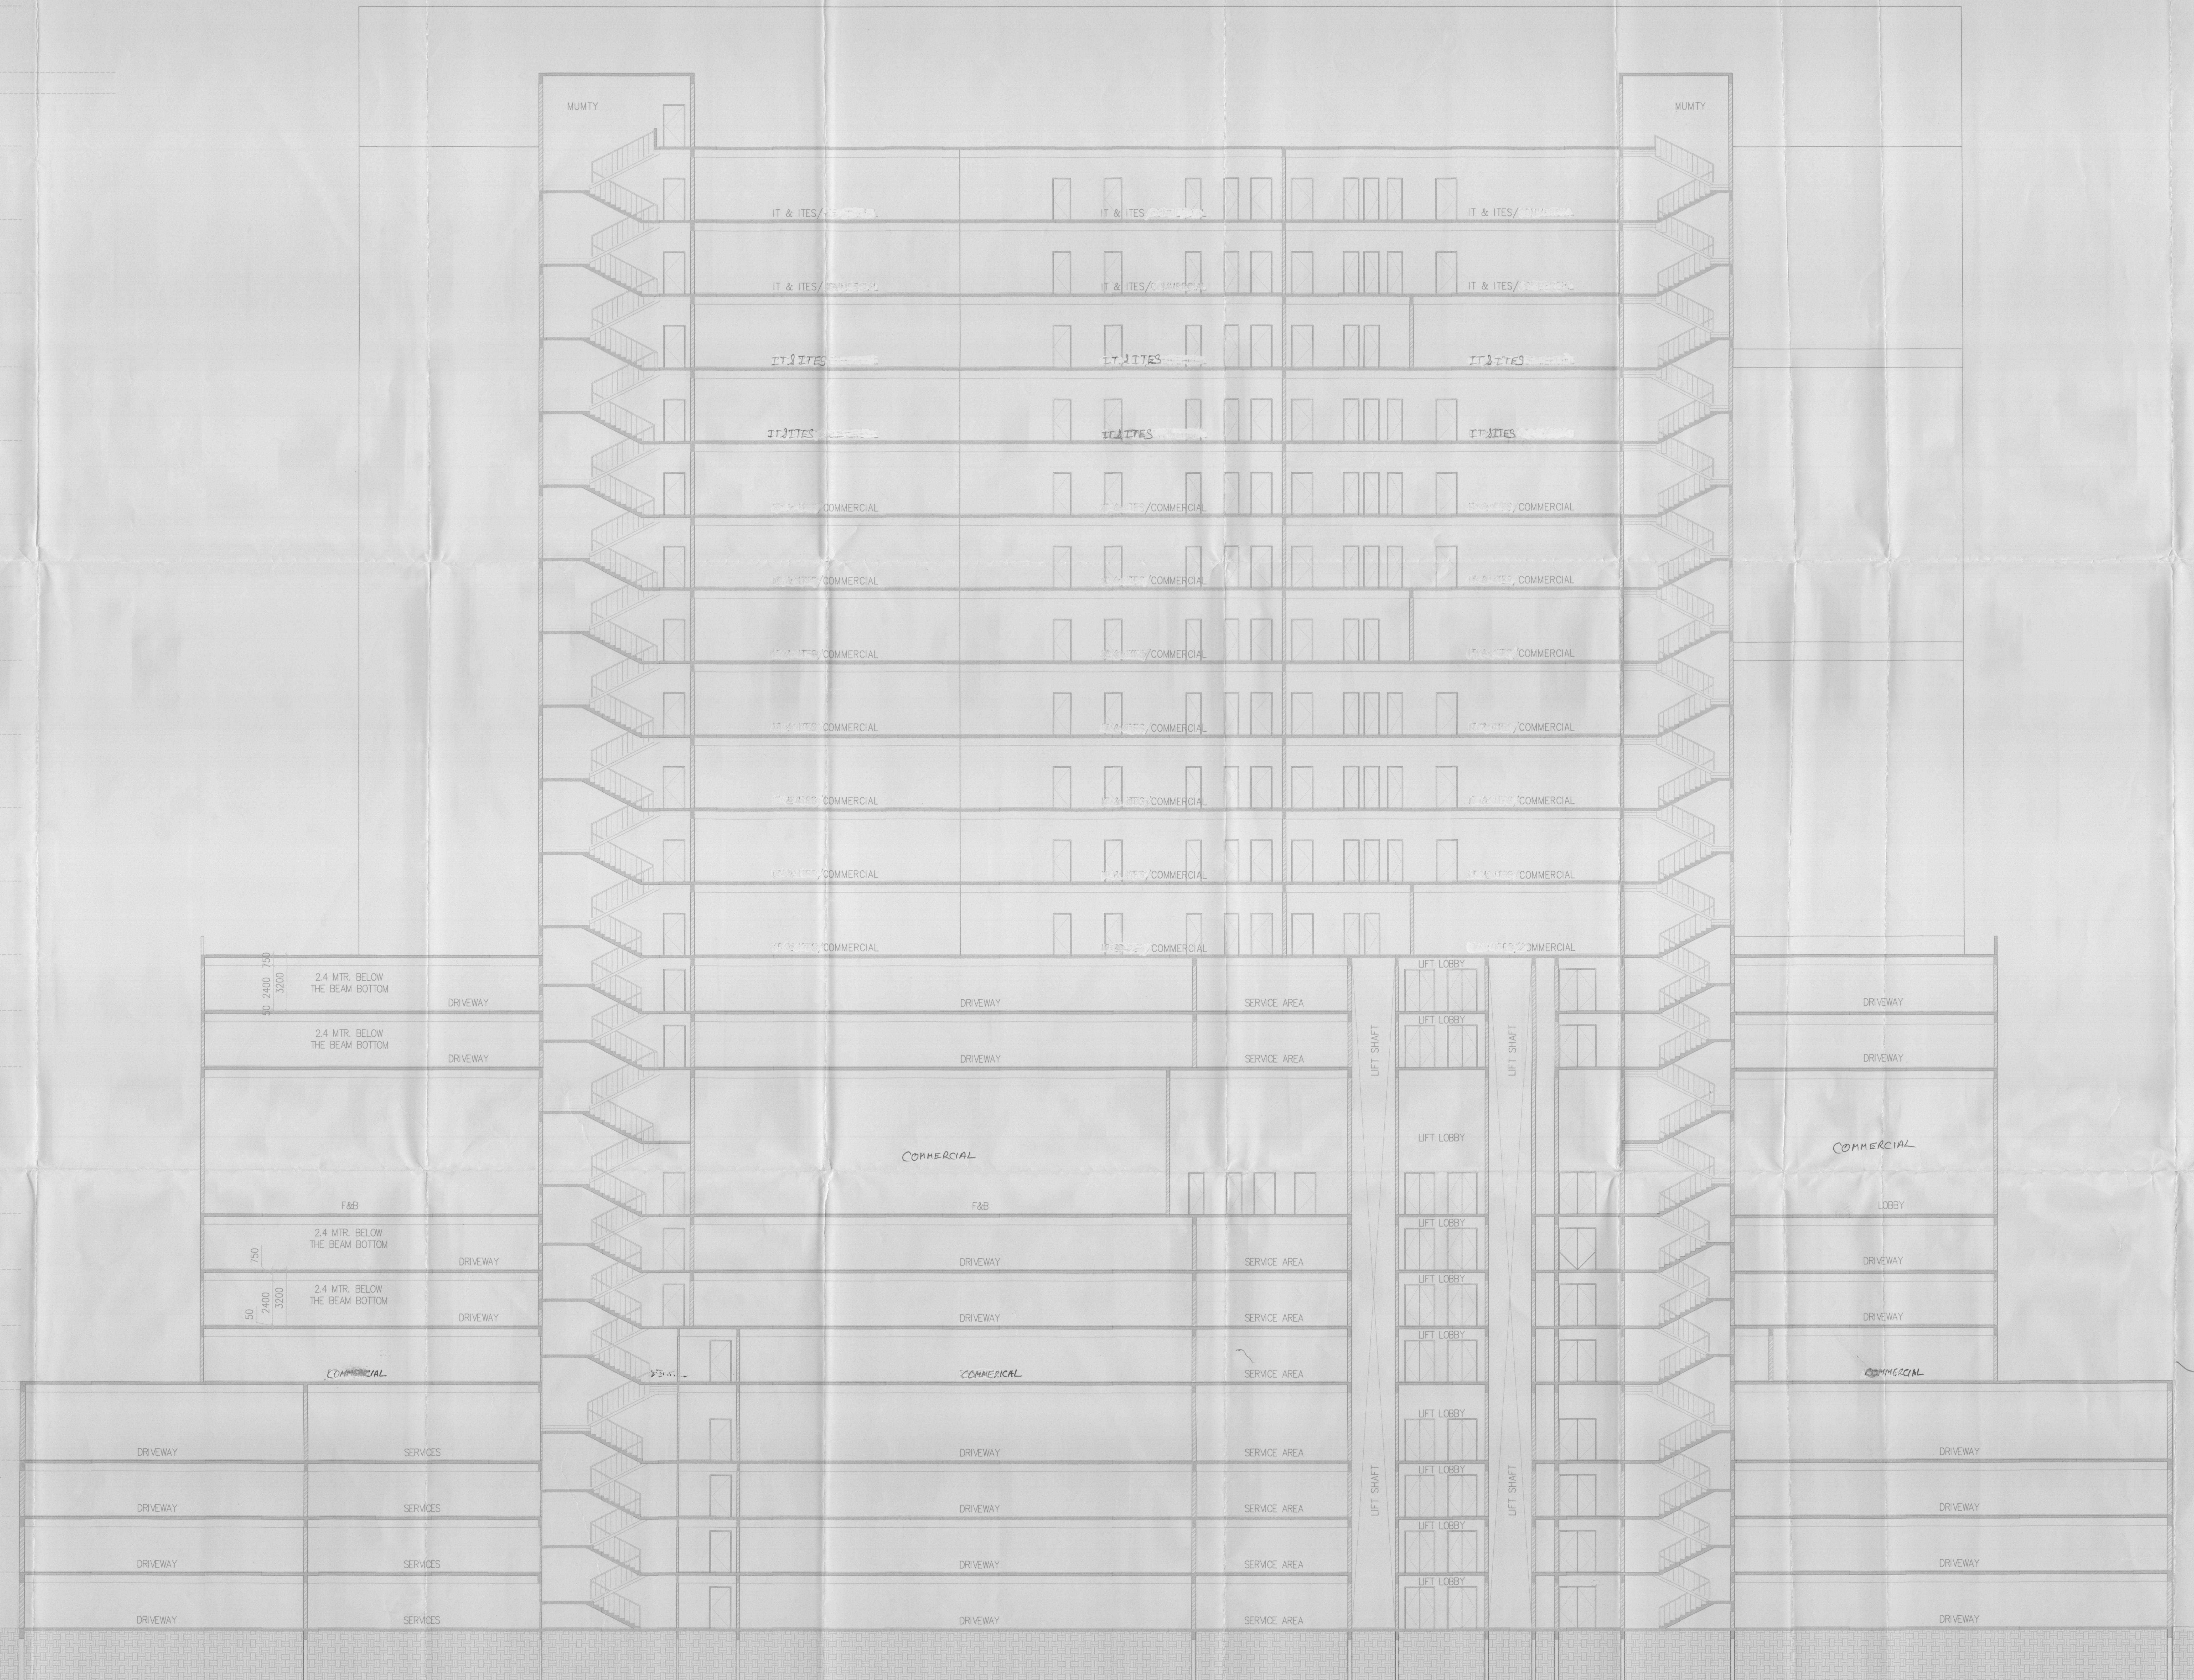

SECTION Y-Y'
BUILDING-F