


DLF45476

WATER SUPPLY SCHEMATIC DIAGRAM FOR (BUILDING -D)

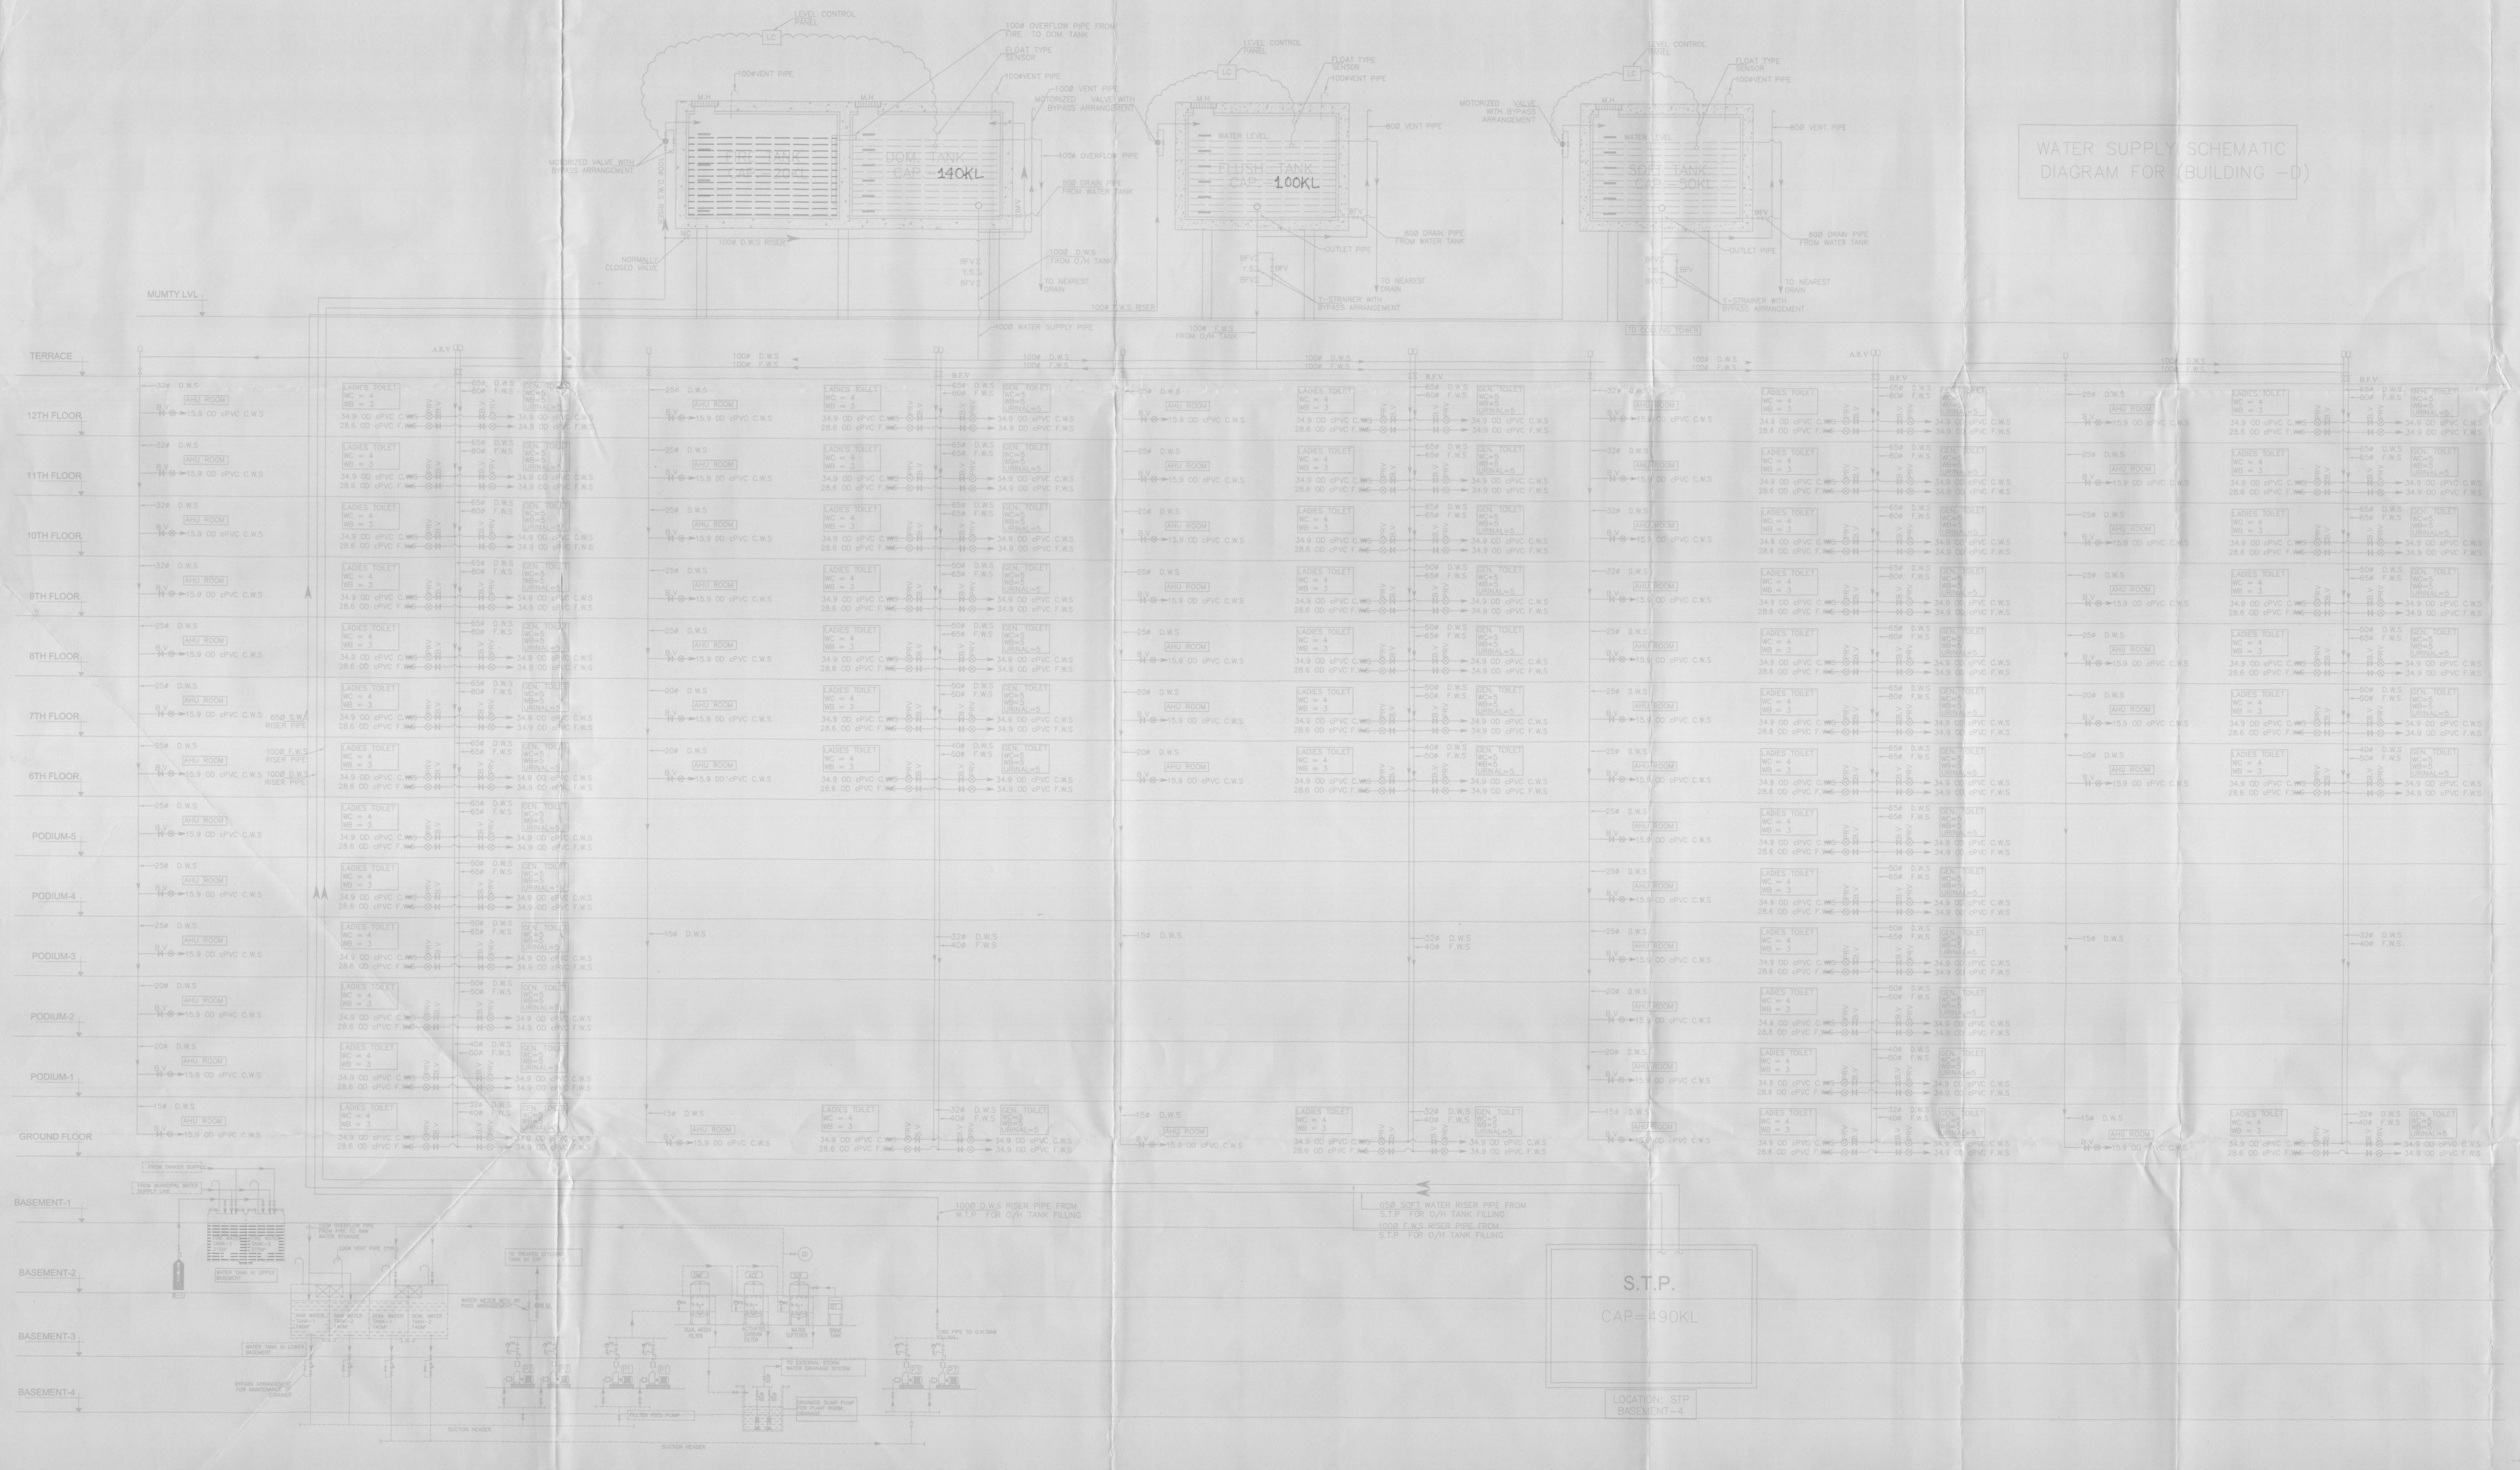

Architect Hafeez Contractor 29 Bank Street, Bombay 400 023, Tel: 2649320



RISMS ARCHITECTS PVT. LTD. 69, Nora Niwas, Bhawani Kunj (Behind D2), Vasant Kunj, New Delhi-110070. Tel: 011-26898616, 26898617 www.risms-arch.com

PROPOSED BUILDING PLAN OF BUILDING - C, BUILDING -D, BUILDING -E AND BUILDING -F IN 94.57485 ACRES DLF CYBER CITY, SECTOR 24, 25 & 25A, GURGAON, HARYANA.

OWNER: DLF Cyber City Developers Ltd. 10th Floor DLF Gateway Tower, DLF Cyber City, Gurugram, Haryana Pin: 122002

DRAWING TITLE: BUILDING -D WATER SUPPLY SCHEMATIC DIAGRAM

Table with columns: REVISION, JOB NO., DRG NO., DATE, SCALE, FILE, DEALT BY, CHECKED BY, APPROVED BY. Includes a north arrow and signature lines for Architect and Owner.

